

MULCH COVERS ALL

TAPER TO BLEND NATURALLY

WITH FINISHED GRADE.

SPECIFICATIONS.

SHRUB AND PERENNIAL PLANTING

TOPSOIL MIXTURE AS PER

EXPOSED SOIL.

75mm WOODCHIP MULCH. PULL BACK MULCH FROM BASE OF

TREE. ENSURE THAT MULCH COVERS ALL EXPOSED SOIL.

TAPER TO BLEND NATURALLY WITH FINISHED GRADE -

PLACE 1/3 OF ROOT BALL ABOVE GRADE. CUT AND -

REMOVE BURLAP AND WIRE BASKET FROM TOP 1/3 OF

2 DECIDUOUS TREE PLANTING


TOPSOIL MIXTURE AS PER SPECIFICATIONS -

ROOTBALL WITHOUT DISTURBING ROOTS.

COMPACTED

SUPPORT PAD

ROOTBALL

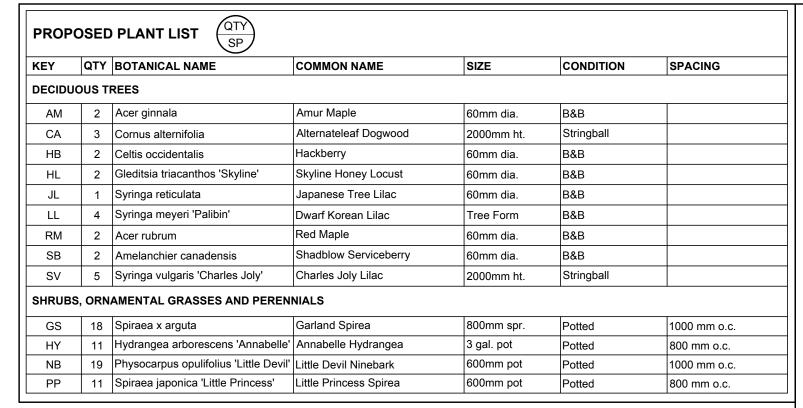

PERTINENT CODES AND BY-LAWS. 5. THE CONTRACTOR IS TO MAINTAIN A POSITIVE SURFACE RUN-OFF THROUGHOUT THE ENTIRE CONSTRUCTION PERIOD.

FOR SUBSURFACE CONDITIONS. THE CONTRACTOR IS TO IDENTIFY ALL EXISTING TREES TO REMAIN ON SITE WITH THE LANDSCAPE ARCHITECT PRIOR TO CONSTRUCTION. THE CONTRACTOR IS TO STAKE THE PROPOSED LOCATION OF ALL PLANT MATERIAL IN

5. THE LANDSCAPE ARCHITECT IS NOT RESPONSIBLE

CONJUNCTION WITH THE LANDSCAPE ARCHITECT PRIOR TO EXCAVATION. . MINIMUM DISTANCES FOR SELECTED DECIDUOUS

TREES ARE AS FOLLOWS:

9.1. BUILDING FOUNDATIONS - 7.5M

9.2. SIDEWALKS - 1.5M

9.3. PUBLIC STREETS - 2.5M

NECESSARY.

9.4. UNDERGROUND INFRASTRUCTURE - 2.0M 10. ALL TREES WITHIN 1M OF UNDERGROUND UTILITY TRENCHES ARE TO BE EXCAVATED BY HAND.

11. REMOVE ALL PROTECTIVE WRAPPING FROM TREE TRUNKS AFTER INSTALLATION. 12. STAKING OF TREES SHALL ONLY BE PERFORMED IF

13. ENSURE THAT MULCH IS PULLED BACK A MINIMUM DISTANCE OF 75MM FROM BASE OF TREE TRUNK.

ARCHITECTS OTTAWA, ONTARIO K2H 5A8 Fax. 1(866) 343-3942

DRAWING

LANDSCAPE PLAN

SCALE AS SHOWN START DATE NOVEMBER, 2022


PROJECT NO.

DRAWING NO.

23-MIS-2314

Date DR CK

PROJECT NORTH

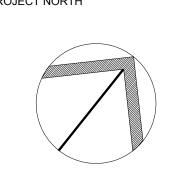

PLOT SIZE ARCH-D