
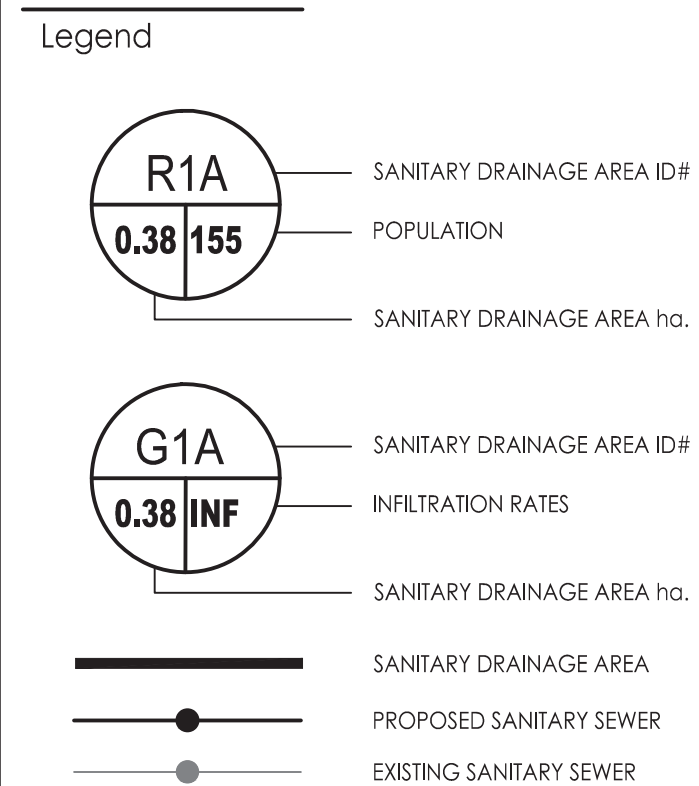


Copyright Reserved
The Contractor shall verify and be responsible for all dimensions. DO NOT scale the drawing - any errors or omissions shall be reported to Stantec without delay.
The Copyrights to all designs and drawings are the property of Stantec. Reproduction or use for any purpose other than that authorized by Stantec is forbidden.

Lily Xu
LILY XU, MCIP, RPP
MANAGER, DEVELOPMENT REVIEW SOUTH
PLANNING, INFRASTRUCTURE & ECONOMIC
DEVELOPMENT DEPARTMENT, CITY OF OTTAWA

APPROVED
By Lily Xu at 5:14 pm, Jul 13, 2023

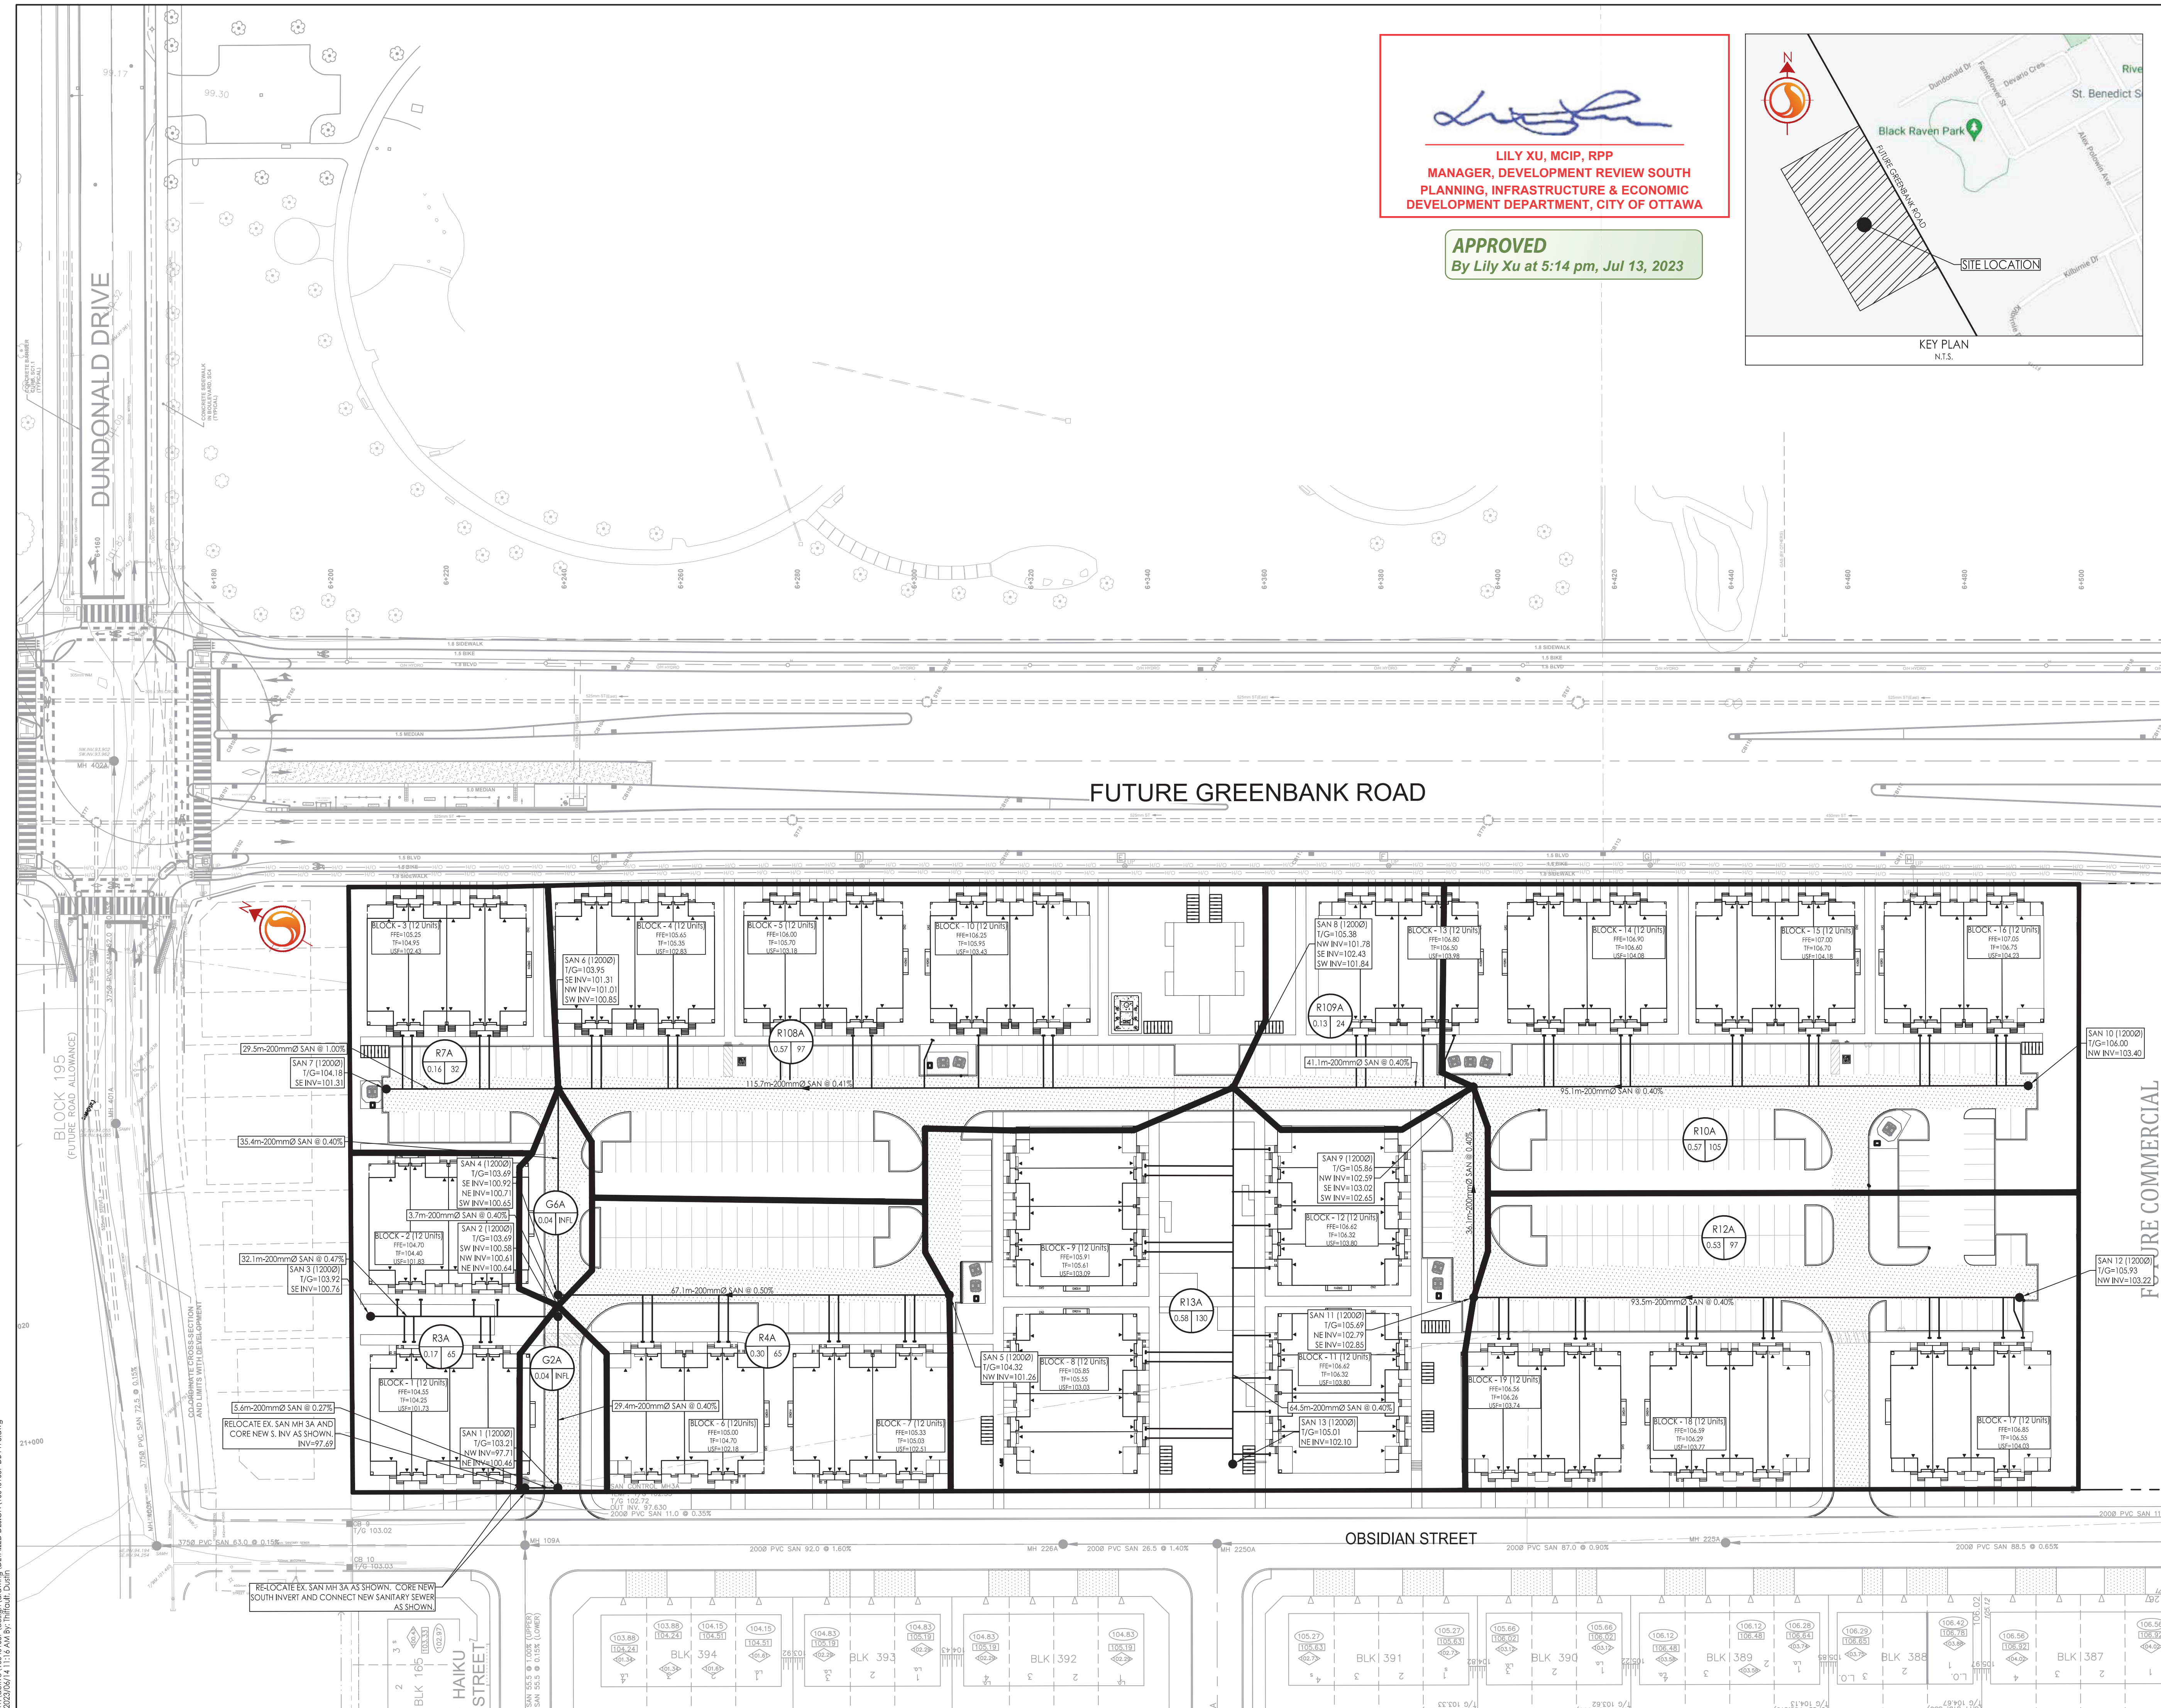

Notes

Revision	By	Appd.	YY.MM.DD
5	AJ	SG	23.06.01
4	AJ	SG	23.05.19
3	AJ	SG	23.04.26
2	AJ	SG	23.03.31
1	AJ	SG	22.12.07
0	AJ	SG	21.11.23

File Name:	MJS	SG	MJS	21.06.29
160401657 DB	Dwn.	Chkd.	Dgn.	YY.MM.DD

Permit-Seal



Client/Project
Mattamy Homes
HMB PHASE 8
OTTAWA, ON

Title
SANITARY DRAINAGE AREA

Project No.	Scale	
160401657	0 5 15 25m 1:500	
Drawing No.	Sheet	Revision
SA-1	8 of 8	5

W:\active\160401657\design\drawing\DETAILED DESIGN\160401657 DB PH 8.rvt
2023/06/14 11:16 AM by: jthiffault, Dgn