BUMP RAIL

BASEMENT

BRICK VENT

BOTTOM OF WALL

BRICK

SYMBOL LEGEND

BSMT

TYPICA	AL ABBREVIATIONS		
A/D	ACCESS DOOR (HINGED)	C/C	CENTRE TO CENTRE
A/HK	APRON HOOK `	C/T	CLAY TILE (BLOCK)
A/PNL	ACCESS PANEL (NON-HINGED)	C/ROD	CURTAIN ROD
A/S	ADJUSTABLE SHELF	C/TRK	CURTAIN TRACK
AB	AIR BARRIER	C/W	COMPLETE WITH
ABLK	ARCHITECTURAL BLOCK	C/RK	CHART RACK
ACB	ACOUSTIC BAFFLE	CA	COMPRESSED AIR
ACBLK	ACOUSTIC BLOCK	CB	CATCH BASIN
	AMERICAN CONCRETE INSTITUTE	CB/SV	
ACI		CB/SV CBPT	INTEGRATED/PRE-FAB COVE BASE
ACP	ALUMINUM COMPOSITE PANEL		CHALKBOARD PAINT
ACR	ACRYLIC	CD	CHEMICAL DISPENSING UNIT
ACS	ADULT CHANGE STATION	CEM/DD	CEMENT
ACT	ACOUSTIC PANEL CEILING	CEM/BD	
AD	AREA DRAIN	CEM/FIN	
ADD	ADDENDUM		CEMENT PLASTER
ADJ	ADJUSTABLE	CG	CORNER GUARD
ADO	AUTOMATIC DOOR OPERATOR	CGSB	CANADIAN GENERAL STANDARDS
ADO/M	AUTOMATIC DOOR OPERATOR - MOTION DETECTOR	CH	COAT HOOK
ADO/P	AUTOMATIC DOOR OPERATOR - PUSH PLATE	CH/RL	CHAIR RAIL
ADT	ACOUSTIC DOOR TREATMENT	CIP	CAST-IN-PLACE
AF	ACCESS FLOORING	CIR	CIRCULATION
AGG	AGGREGATE	CJ	CONSTRUCTION JOINT
AFF	ABOVE FINISHED FLOOR	CKB	CHALKBOARD
ALC/D	ALCOHOL DISPENSER	CK/T	CORK TILE
ALUM	ALUMINUM	CL	CENTRE LINE
ALUMB	ALUMINUM BASE	CLG	CEILING
AMD	AUTOMATED MEDICATION DISPENSING UNIT	CLR	CLEAR
AMHR	ANTI-MICROBIAL HAND RINSE	CLR/GL	CLEAR GLASS
AMP	ACOUSTIC METAL PANEL	CLS	CLOSURE
ANNUN	ANNUNCIATOR PANEL	CMU	CONCRETE MASONRY UNIT
ANOD	ANODIZED	COL	COLOUR
ANSI	AMERICAN NATIONAL STANDARDS	COL/CON	COLOURED CONCRETE
AP	ACOUSTIC PANEL	COLN	COLUMN
APPROX	APPROXIMATE	COMM	COMMUNICATION
AR	ACCENT RAIL	CONC	CONCRETE
ASB	ASBESTOS	CON/FL	CONCRETE FLOOR
ASTM	AMERICAN SOCIETY FOR TESTING AND MATERIALS	CONSTR	CONSTRUCTION
ASV	ANTI-SLIP VINYL	CONT	CONTINUOUS
AVB	AIR BARRIER & VAPOUR RETARDER	CPT	CARPET
AVS	AUDIO AND VISUAL SIGNAL DEVICE	CR	CARD READER
AWI	ARCHITECTURAL WOODWORK INSTITUTE	CRL	CRASH RAIL
AWMAC	ARCHITECTURAL WOODWORK MANUFACTURERS	CR/HR	CRASH HAND RAIL
7 (1711)	ASSOCIATION OF CANADA	CRCI	CONTRACTOR REMOVED, CONTRACTOR INSTALLED
AWP	ACOUSTIC WOOD PANEL	CSCI	CONTRACTOR SUPPLIED, CONTRACTOR INSTALLED
/ ()	ACCOUNT WOOD I AWEE	CRK	COAT RACK
B/PL	BASE PLATE	CSA	CANADIAN STANDARDS ASSOCIATION
BAS	BUILDING AUTOMATION SYSTEM	CSS	CLINIC SERVICE SINK
BB	BLACK BOARD	CT	CERAMIC TILE
BC	BOTTOM OF CURB	CTJ	CONTROL JOINT
BED	BEDROOM	CUH	CABINET UNIT HEATER
BEDG	BEDROOM GENERAL	CUP	CUPBOARD
BEDS	BEDROOM SPECIAL	CUP/D	CUP DISPENSER
BF	BARRIER-FREE	CW	CURTAIN WALL
		CVV	CORTAIN WALL
BFRH	BARRIER-FREE ROBE HOOK	Б	DATA
BKB	BACKER BOARD	D D/D	DATA
BH	BORE HOLE	D/P	DIAPER PAIL
BH/CONC	BUSHHAMMERED CONCRETE	DA	DOOR ALARM
BHD	BUILKHEAD	DB	DOOR BUZZER
BL	BED LOCATOR	DBL	DOUBLE
BLK	BLOCK	DC	DOOR CONTACT
BLDG	BUILDING	DCS	DIAPER CHANGE STATION
BN	BULLNOSE	DECF	DECORATIVE FINISH
BOL	BOLLARD	DEPT	DEPARTMENT
BPD	BEDPAN DISINFECTOR	DF	DRINKING FOUNTAIN
BPR	BED PAN RACK	DFP	DOOR FRAME PROTECTION
RR	RIIMP RAII	DED_E	DOOR FRAME PROTECTION FULL HEIGHT

DN DO DP DP-F DP-H DP-K DS DSB DV DW DWG	DOWN DOOR OPERATOR DOOR PROTECTION DOOR PROTECTION FULL HEIGHT DOOR PROTECTION HALF HEIGHT DOOR PROTECTION KICK PLATE DIGITAL SIGNAGE DIGITAL SIGNAGE BRACKET DISPLACEMENT VENTILATION DISHWASHER DRAWING
E/O E/PT E/TER EAA ECS EF EIFS EJ ELV ELEC ELEV EMERG EMP ENT EP EPH EPX EPXS EQ FR	EDGE OF EPOXY PAINT EPOXY TERRAZZO EMERGENCY ASSISTANCE ALARM EMERGENCY CALL SYSTEM EXHAUST FAN (REFER TO MECH) EXTERIOR INSULATION AND FINISI EXPANSION JOINT ELEVATION (ABOVE DATUM) ELEVATION (VIEW) ELECTRICAL ELEVATOR EMERGENCY EMERGENCY POWER ENTRANCE ELECTRICAL PANEL ELECTRICAL PANEL ELECTRIFIED PANIC HARDWARE EPOXY FLOOR EPOXY FLOOR SYSTEM EQUAL ELECTRICAL RECEPTACLE

DS DSB DV DW DWG	DISPLACEMENT VENTILATION
E/TER EAA ECS EF EIFS EJ EL ELV ELEC ELEV EMERG EMP ENT EP EPH EPX EPXS EQ ER ES EX EX/C	EPOXY PAINT EPOXY TERRAZZO EMERGENCY ASSISTANCE ALARM EMERGENCY CALL SYSTEM EXHAUST FAN (REFER TO MECH) EXTERIOR INSULATION AND FINISH EXPANSION JOINT ELEVATION (ABOVE DATUM) ELEVATION (VIEW) ELECTRICAL ELEVATOR EMERGENCY EMERGENCY POWER ENTRANCE ELECTRICAL PANEL ELECTRICAL PANEL ELECTRIFIED PANIC HARDWARE EPOXY FLOOR EPOXY FLOOR SYSTEM EQUAL ELECTRICAL RECEPTACLE ELECTRIC STRIKE

		EMERGENCY POWER ENTRANCE ELECTRICAL PANEL ELECTRIFIED PANIC HARDWARE EPOXY FLOOR EPOXY FLOOR SYSTEM EQUAL ELECTRICAL RECEPTACLE ELECTRIC STRIKE EXISTING EXPOSED CONCRETE EXPOSED STRUCTURE EXAMINATION
LED LED	F/GL F/MIR F/TGL F/O F/S F/WX FAF FD FE FEC FFE	FRAMED MIRROR FROSTED TEMPERED GLASS FACE OF FOLDING CHART SHELF FIBERGLASS WALL COVERING FLUID APPLIED FLOORING FLOOR DRAIN FIRE EXTINGUISHER (SURFACE MOI FIRE EXTINGUISHER CABINET

	ER ES EX/C EX/ST EXAM EXP EXT EW	EXPOSED STRUCTURE
ED ED	F/GL F/MIR F/TGL F/O F/S FAF FD FE FFE FFH FFG FH FHN FLS FOS FP FR FRFP FRFP FRFP FRFP FRFP FRFP FRF	FINISH FLOOR ELEVATION FORCE FLOW HEATER FINISH FLOOR FLOOR GRILLE FLOAT GLASS FIRE HYDRANT FIRE HOSE CABINET FINISH FLOOR FLOOR SCRUBBER

FRPL FIREPLACE

FRR FS FSS	FIRE RESISTANCE RATING FIRE SEPARATION FOLDING SHOWER SEAT
GB GBS GD GEN GF GFCI GL GL/T GLB GWB	GALVANIZED GRAB BAR GLAZED BALUSTRADE SYSTEM GLOVE DISPENSER GENERIC ACCESSORY GLASS FILM GROUND FAULT CIRCUIT INTERRUPTERS GLASS (FLOAT)
HC HCW HD HDN/CON HEW HM HN/D HO HO-CLR HO-MAG HOR HPC HR HR/DR HRL HS	HOSE BIB HOLLOW CORE HOLLOW CORE HOLLOW CORE WOOD HAND DRYER HARDENED CONCRETE HAND AND EYE WASH SINK HOLLOW METAL HAIRNET DISPENSER HOLD OPEN HOLD OPEN DEVICE - CLOSURE HOLD OPEN DEVICE - MAGNETIC HORIZONTAL HIGH PERFORMANCE COATING HOUR HAIR DRYER HAND RAIL HAND SANITIZER HEAT STRENGTHENED GLASS HOUSEKEEPING HOOK STRIP (610mm, 3 HOOKS) HEIGHT HYGIENIC WALL CALDDING HEAD WALL UNIT HYDRANT
IB IC ICS ID IGL IGU INSUL INT IP	INSULATED GLASS UNIT
JAN JAN/S JT	JANITOR JANITOR'S SHELF JOINT
kg km KP	KILOGRAM KILOMETRE KEYPAD

LAV LD/GL LEX/GL LF LGB LGL LINO LKR LL LS LTGL LVR	LAMINATE / LAMINATED LAVATORY LEADED GLASS LEXAN GLAZING LIGHT FIXTURE LAMINATED GLASS BALUSTRADE LAMINATED GLASS LINOLEUM LOCKER LOOSE LINTEL LIGHT STANDARD LAMINATED TEMPERED GLASS LOUVRE LUXURY VINYL TILE	OAA OBC O/C OD OFF OGC/ OL OPSS OR ORCI OSCI OSB OSOI OW/C
M/BRK M/G M/PNL M/RK MATL MARB MAX MB MBL MC MD MECH MESH/CLG MET/LIN MF MGPNL MH MHD	MAXIMUM MEMORY BOX MANUAL BLINDS MEDICINE CABINET MASK DISPENSER MECHANICAL MESH CEILING METAL LINEAR METAL FLASHING MEDICAL GAS PANEL MANHOLE MASK HOLDER MAGNETIC HOLD OPEN MINIMUM MIRROR	P P/BRI P/CAI P/CAI PAP PB PCD PET PLAS PLAS PLAS PLAS PPER PR/SI PROSI
N/A NAT NBC NC NCB NCE NCL ND NFHB NIC	NOT APPLICABLE NATURAL NATIONAL BUILDING CODE NURSE CALL NARCOTIC CABINET NURSE CALL EMERGENCY STATION NURSE CALL LIGHT NAPKIN DISPENSER NON-FREEZE HOSE BIB NOT IN CONTRACT	PTD// PTL PTO PTR PTS PTS// QRY
NL No	NIGHT LIGHT NUMBER	R/I R/S

NUMBER

NTS NOT TO SCALE

NOMINAL PIPE SIZE

NAPKIN RECEPTOR

		_
OBC O/C OD OFF OGCA OL OPSS OR ORCI OSCI OSB OSOI	ASSOCIATION OF ARCHITECTS ONTARIO BUILDING CODE ON CENTRE OUTSIDE DIAMETER OFFICE ONTARIO GENERAL CONTRACTORS ASSOCIATION OCCUPIED INDICATOR ONTARIO PROVINCIAL STANDARD SPECIFICATION OPERATING ROOM OWNER REMOVED, CONTRACTOR INSTALLED OWNER SUPPLIED, CONTRACTOR INSTALLED ORIENT STRAND BOARD OWNER SUPPLIED, OWNER INSTALLED ONE-WAY GLASS OPEN WEB STEEL JOISTS	RB RBS RCPT RD REV REX RF RH RH/S RHP RI RLIFT RM RO RR RS
P/BRK P/CAB P/CT P/LKR	POWER PAPER BRACKET PRESENTATION CABINET PLASTER COATING PURSE LOCKER PUBLIC AMENITIES	RS RSF RSSF RTF RWL RWS
PAP PB PC PCD PCP PCT PD PEW PF PHL PGB PLAM PLAS	PREFINISHED ALUMINUM PANEL PUSH BUTTON PRECAST CONCRETE PAPER CUP DISPENSER PRECAST CONCRETE PANEL PORCELAIN TILE POCKET DOOR PORTABLE EYE WASH PROTECTIVE FLOORING PHYSICAL LOCK PEGBOARD PLASTIC LAMINATE PLASTER PUSH TO LOCK	S S/BRH S/C S/CON SAB SB SC SCC SCW SD SDH SECT SER SGL SH/C
PM/RK PORC POSN PP PPE PPR PPT PR PR/C	PAMPHLET/MAGAZINE RACK PORCELAIN POSITION PUSH PLATE PERSONAL PROTECTION EQUIPMENT PEDESTAL PERIMETER RADIATOR PARAPET PERIMETER RADIATOR PRIVACY CURTAIN & ROD	SH/H SH/R SH/S SHCH SIM SLV SM SMM SND
PR/SC PR/PT PR.VEST PROF PROJ PS PT PTD PTD/R PTL PTO PTR PTS PTS/R	PROJECTION SCREEN PRIME PAINT PRESSURIZED VESTIBULE PROJECTOR PROFILE PROJECT PULL STATION PAINT PAPER TOWEL DISPENSER PAPER TOWEL DISPENSER/RECEPTOR PUSH TO LOCK PUSH TO OPEN PAPER TOWEL RECEPTOR PNEUMATIC TUBE STATION PNEUMATIC TUBE RISER	SNV SOE SOG SP SPEC SPK SPL/S SS SSG SST SSS ST STL STN
QRY R R/GL	QUARRY TILE RADIUS REFLECTIVE GLASS	STOR STR STR/U SV SVC
R/I R/S RA	ROUGH-IN ROD AND SHELF UNIT ROOF ANCHOR	SW T/MIR

RHP RI RLIFT RM RO RR RS RSF RSF RTF RWL RWS	RADIANT HEAT PANEL RISER RESIDENT LIFT ROOM ROUGH OPENING REMOTE RELEASE ROLLER SHADE RESILIENT SHEET FLOOR RESILIENT SHEET SAFETY FLOOR RESILIENT TILE FLOORING RAIN WATER LEADER RESIDENT WANDERING SYSTEM
SAB SB SC SCC SCW SD SDH SECT SER SGL SH/R SH/R SH/R SH/R SH/R SH/S SHCH SIM SNV SMM SND SNV SOG SP SPEC SPL/S SSG SST SST STL STOR STR/U SV SVC SW	SPEAKER SCRUB BRUSH HOLDER SHARPS DISPOSAL CONTAINER SEALED CONCRETE SOUND ATTENUATION BATT (INSULATION STEEL BOLLARD SOLID CORE SPRINKLER CONTROL CABINET SOLID CORE WOOD SOAP DISPENSER SOAP DISH SECTION SERVICES SPANDREL GLASS SHOWER CURTAIN SHOWER ROD AND CURTAIN SHOWER ROD AND CURTAIN SHOWER SEAT SHAMPOO CHAIR SIMILAR SLEEVE SQUARE METERS SNOW MELT MANIFOLD SANITARY NAPKIN DISPOSAL SANITARY NAPKIN VENDOR SUPPORT OF EXCAVATION SLAB-ON-GRADE SPANDREL PANEL SPECIAL SPECIAL SPECIAL SPECIAL SPECIAL SPECIAL STRUCTURAL SILICONE GLAZED STAINLESS STEEL STAINLESS STEEL STONE STORAGE STRUCTURAL STRUCTURAL STORAGE STRUCTURAL ST
T/MIR	TRANSPARENT (ONE WAY) MIRROR

RESILIENT FLOOR BASE

REQUEST TO EXIT DEVICE REFRIGERATOR

ROBE HOOK AND SHELF RADIANT HEAT PANEL

RUBBER SHEET

RECEPTACLE **ROOF DRAIN**

ROBE HOOK

REVISION

PR/PT PR.VEST PRJ PROF PROJ PS PT	PARAPET PERIMETER RADIATOR PRIVACY CURTAIN & ROD PROJECTION SCREEN PRIME PAINT PRESSURIZED VESTIBULE PROJECTOR PROFILE PROJECT PULL STATION PAINT PAPER TOWEL DISPENSER PAPER TOWEL DISPENSER/RECEPTOR PUSH TO LOCK PUSH TO OPEN	SCW SD SDH SECT SER SGL/C SH/H SH/S SH/C SH/IR SH/S SH/C SH/IR SH/S SH/C SH/IR SH/S SH/C SPEC SPEC SPEC SPEC SPEC SPEC SPEC SPE	SOAP DISPENSER SOAP DISH SECTION SERVICES SPANDREL GLASS SHOWER CURTAIN SHOWER HEAD SHOWER ROD AND CURTAIN SHOWER SEAT SHAMPOO CHAIR SIMILAR SLEEVE SQUARE METERS SNOW MELT MANIFOLD SANITARY NAPKIN DISPOSAL SANITARY NAPKIN VENDOR SUPPORT OF EXCAVATION SLAB-ON-GRADE SPANDREL PANEL SPECIFICATION SPRINKLER SPECIAL SPECIAL SPECIAL STRUCTURAL SILICONE GLAZED
		SW	SWITCH
RA	ROOF ANCHOR	T/MIR	TRANSPARENT (ONE WAY) MIRROI
RAIC	ROYAL ARCHITECTURAL INSTITUTE OF CANADA	T/O	TOP OF
INAIC	NOTAL ANGITTECTURAL INSTITUTE OF CANADA		
IVAIC	NOTAL ANOTHER TONAL INSTITUTE OF GANADA	T&G	TONGUE AND GROOVE
		IαG	I UNGUE AND GROUVE

	TWSI TYP	TACTILE WARNING SUF TYPICAL
URTAIN	U/C U/S UC/REF ULC UNO UR UT	
LD SPOSAL INDOR ATION	VERT VEST VCT VDM VHD VIF VM VNL VR VSD VTC	VERTICAL VESTIBULE VINYL COMPOSITE TILE VENDING MACHINE VISOR HOLDER VERIFIED IN FIELD VENDING MACHINE VINYL SHEET VAPOUR RETARDER VINYL ELECTRO STATIO VEHICULAR TRAFFIC CO
ATERIAL NE GLAZED IELF	W/COV WB WC WD WDF WDF WDP WDS WIN/C WM	WALL COVER WHITEBOARD WATER CLOSET / WASI WOOD (SOLID) WOOD FLOORING WOOD PANEL WOOD SLAT WINDOW COVERING WIRE MESH WALL PROTECTION
ABINET	WPF WPR WR	WATERPROOF FLOORII WALL-MOUNTED PERIN WASTE RECEPTACLE
WAY) MIRROR /E	WRB WV WWM	WEATHER RESISTANT I WOOD VENEER WELDED WIRE MESH
	1	

ON)	TB TB/S TBD TBR TD TDH TEL TEMP TER TEX FIN TGL TI/GL TID TL TME TOC TOS TOSTL TOW TP TPD TPGL TR TRAN TRD TRK TS TSD TV TV/BRK TW TWSI TYP	TACKBOARD TACKBOARD STRIP TO BE DETERMINED TOILET BACK REST TRENCH DRAIN TONGUE DEPRESSOR HOLDER TELEPHONE OUTLET TEMPERED TERRAZZO TEXTURED FINISH TEMPERED GLASS THERMOSTAT TINTED GLASS TAG ID SYSTEM TILE TO MATCH EXISTING TOP OF CURB TOP OF SLAB TOP OF STEEL TOP OF WALL TOILET/SHOWER PARTITION TOILET PAPER DISPENSER TEMPERED PATTERNED GLASS TOWEL ROD TRANSPARENT TREAD ALUMINUM TRACK TRANSITION STRIP TOILET SEAT DISPENSER TELEVISION OUTLET TELEVISION BRACKET TOWEL WARMER TACTILE WARNING SURFACE INDICATOR TYPICAL
	U/C U/S UC/REF ULC UNO UR UT	UNDERCUT UNDERSIDE (OF) UNDERCOUNTER REFRIGERATOR UNDERWRITERS' LABORATORIES OF CANADA UNLESS NOTED OTHERWISE URINAL UTILITY

U/S UC/REF ULC UNO UR UT	UNDERSIDE (OF) UNDERCOUNTER REFRIGERATOR UNDERWRITERS' LABORATORIES OF CANAI UNLESS NOTED OTHERWISE URINAL UTILITY
VERT VEST VCT VDM VHD VIF VM VNL VR VSD VTC	VERTICAL VESTIBULE VINYL COMPOSITE TILE VENDING MACHINE VISOR HOLDER VERIFIED IN FIELD VENDING MACHINE VINYL SHEET VAPOUR RETARDER VINYL ELECTRO STATIC DISSIPATIVE TILE VEHICULAR TRAFFIC COATING

	VIATE SHEET VAPOUR RETARDER VINYL ELECTRO STATIC DISSIPATIVE TILE VEHICULAR TRAFFIC COATING
OV	WALL COVER
	WHITEBOARD
	WATER CLOSET / WASHROOM
_	WOOD (SOLID)
•	WOOD FLOORING
	WOOD PANEL
3	WOOD SLAT
/C	WINDOW COVERING
	WIRE MESH
	WALL PROTECTION
:	WATERPROOF FLOORING
?	WALL-MOUNTED PERIMETER RADIATOR
	WASTE RECEPTACLE
3	WEATHER RESISTANT BARRIER


SHEET NUMBER	SHEET NAME			
.A0.00	COVERSHEET			
.A0.000	SURVEY			
.A0.01	GENERAL INFORMATION			
.A1.01	FUTURE CONTEXT PLAN			
.A1.02	SITE PLAN			
.A1.51	SITE DETAILS			
.A1.52	SITE DETAILS			
.A2.00	FLOOR PLAN - LEVEL B1			
.A2.01	FLOOR PLAN - LEVEL 01			
.A2.02	FLOOR PLAN - LEVEL 02-04	4-	0000104140	1001155.5
.A2.03	ROOF PLAN	17	2023/04/10	ISSUED F
.A4.01	EXTERIOR ELEVATIONS	12	2023/01/27	RE-ISSUE APPLICAT
.A4.03	COURTYARD ELEVATIONS	8	2022/08/19	RE-ISSUE
.A5.01	BUILDING SECTIONS	0	2022/00/19	APPLICAT
Δ10.01	DEPODECTIVES			

17	2023/04/10	ISSUED FOR SPA RECORD SET	MS		
12	2023/01/27	RE-ISSUED FOR SITE PLAN CONTROL APPLICATION & ZONING BY-LAW AMENDMENT	MS		
8	2022/08/19	RE-ISSUED FOR SITE PLAN CONTROL APPLICATION & ZONING BY-LAW AMENDMENT	MS		
#	date:	revision:	by		
revis	sions				
O ASSO _O					

Montgomery Sisam Architects Inc.

197 Spadina Avenue, Toronto, Ontario M5T 2C8 montgomerysisam.com Tel 416.364.8079 Fax 416.364.7723

MontgomerySisam

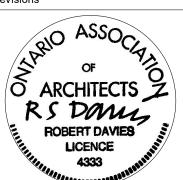

All drawing and specifications are the property of the architect. verify all dimensions and information on site and report any discrepancy to architect before

18697

Arch Corp - Orleans

375 FAMILLE-LAPORTE AVE. (FORMERLY 1161 OLD MONTREAL RD.) ORLEANS, ONTARIO

GENERAL INFORMATION

1:100 scale: drawn by: reviewed by: 21024 job number: 21-08-27 plot date:

CABINET TYPE DEPTH HEIGHT

MILLWORK TAG

GERALDINE WILDMAN

ACTING MANAGER, DEVELOPMENT REVIEW, EAST PLANNING, REAL ESTATE & ECONOMIC DEVELOPMENT **DEPARTMENT, CITY OF OTTAWA**

KILOPASCALS

KEY SWITCH

LEFT HAND

LAB LABORATORY

APPROVED

By Geraldine Wildman at 11:55 am, Jul 21, 2023

- INDICATES SECTION / DETAIL NUMBER - INDICATES INDICATES REFERENCE SPEC.# REFERENCE TO A KEYNOTE TO A SIMILAR DETAIL SIMILAR DETAIL ITEM NAME DRAWING DRAWING - INDICATES DRAWING INDICATES REFERENCE TO SHEET NUMBER **GRID LINE** DETAIL DRAWING BUILDING SECTION REFERENCE LEVEL 3 9500 PROJECT ELEVATION CONSTRUCTION ASSEMBLY TYPE GEODETIC ELEVATION INDICATES DOOR NUMBER WALL SECTION REFERENCE **ROOM NAME &** ROOM NUMBER TAG - INDICATES CEILING DETAIL REFERENCE RF1 [2400] INDICATES CEILING ROOF TYPE HEIGHT (mm) A.F.F. WINDOW TYPE CURTAIN WALL TYPE WALL / PARTITION TYPE BUILDING ELEVATION REFERENCE - INDICATES ELEVATION # MATERIAL TAG - INDICATES DRAWING 1200 DIMENSION 2 〈 A410 〉 1 INTERIOR ELEVATION REFERENCE REVISION NUMBER CENTRELINE MARK

DFP-F

DFP-H

DIAMETER

DISINFECTOR

DOME LIGHT

DLC DELAYED CLOSING

DIA DIS DL

DOOR FRAME PROTECTION FULL HEIGHT

DOOR FRAME PROTECTION HALF HEIGHT

drawing number: .A0.01