


LEGEND

	CONCRETE SIDEWALK
	PROPERTY LINE
	FIRE ROUTE
	CRUSHED STONE
	BARrier FREE PARKING
	BARrier FREE PARKING SIGN POST

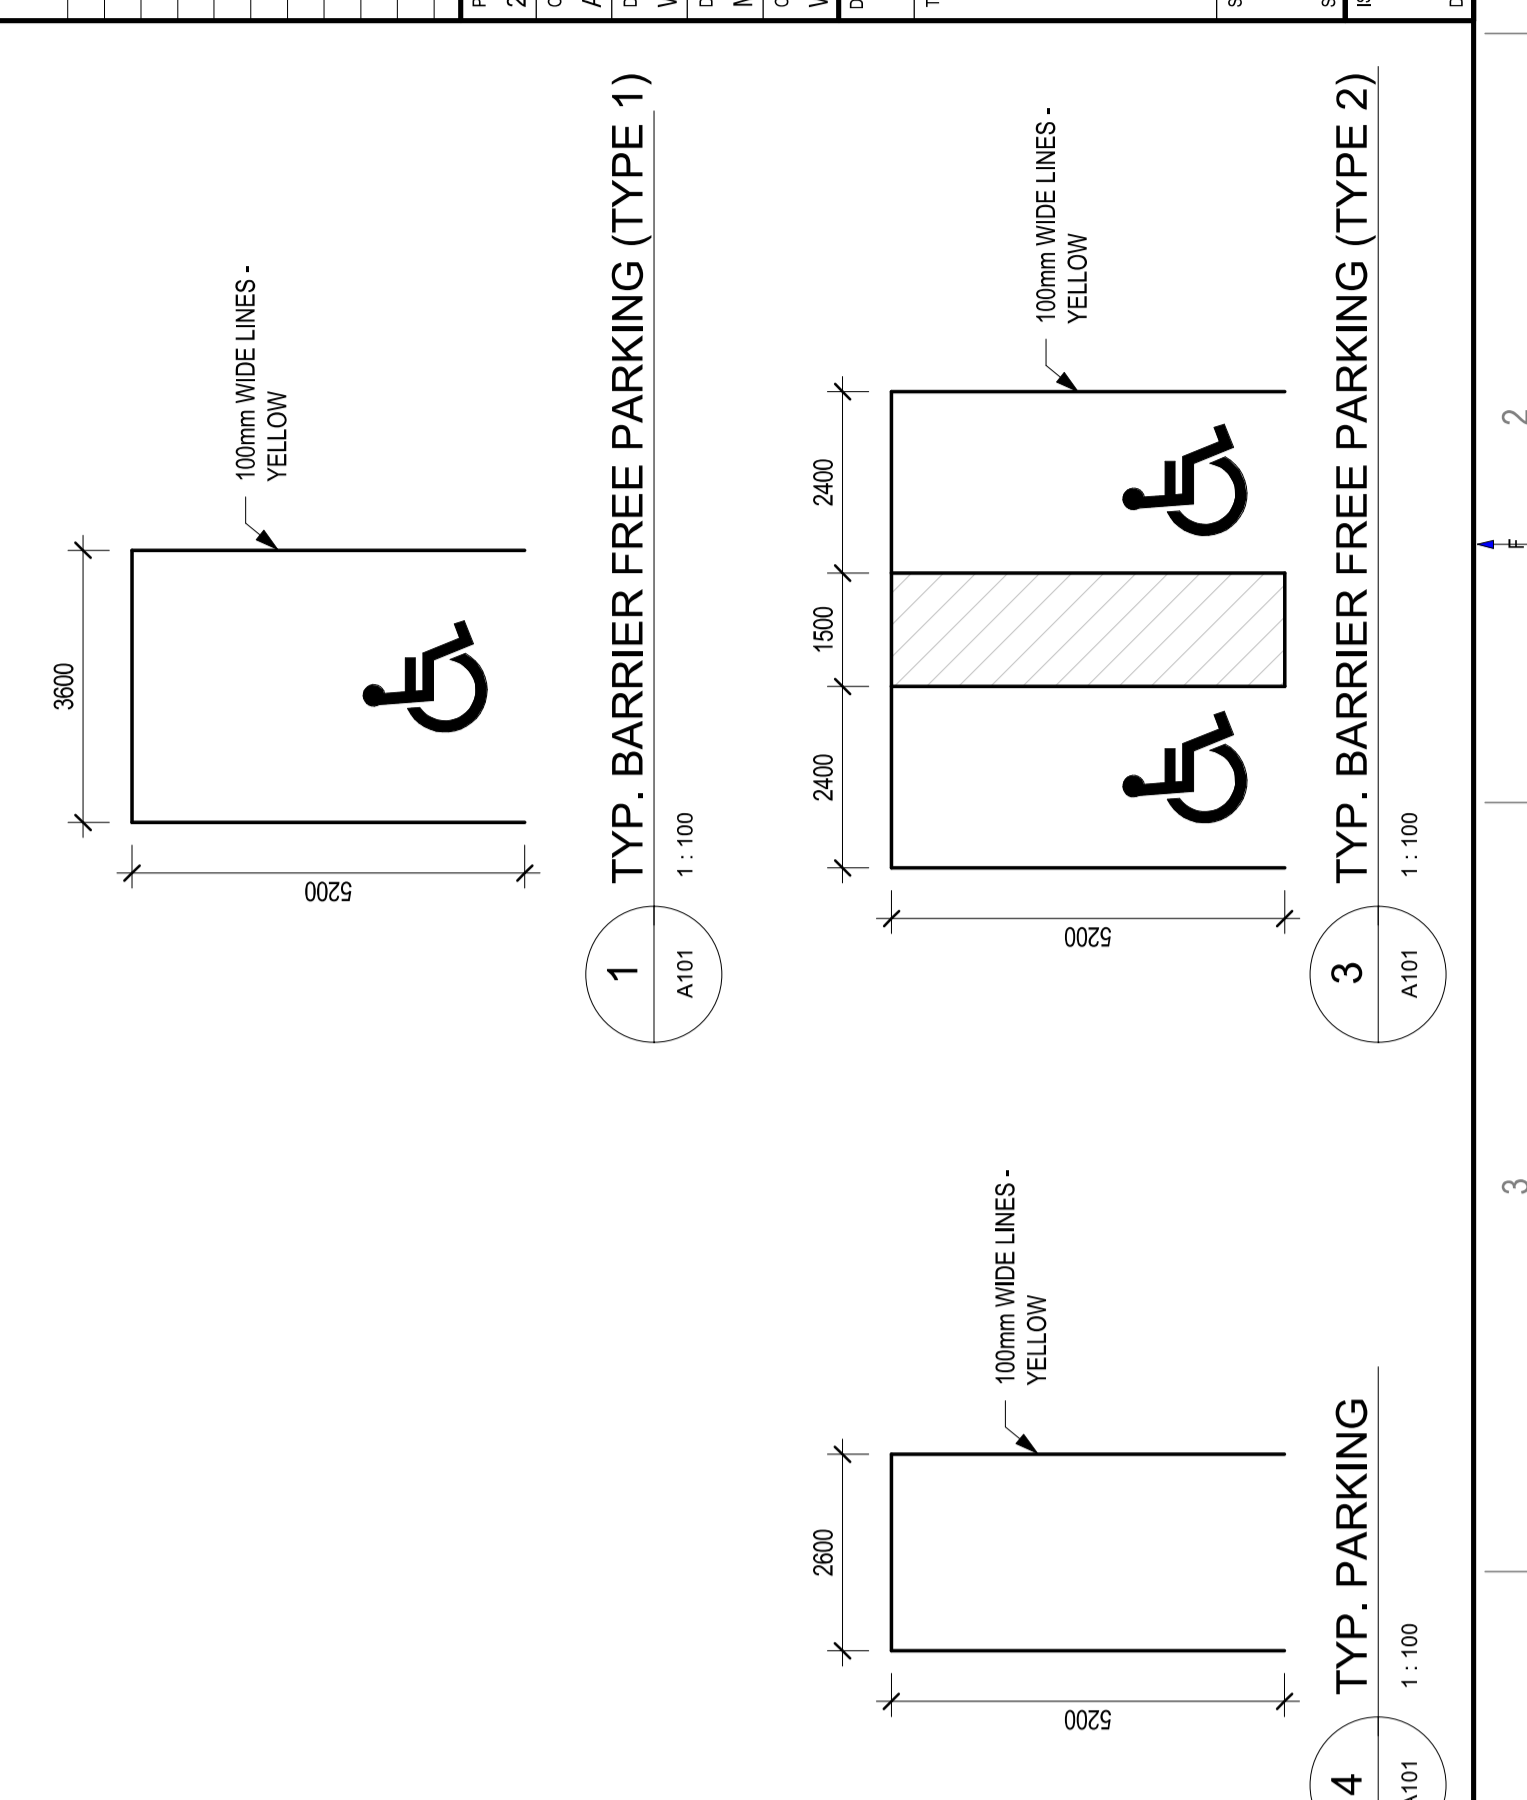

2 ENLARGED SITE PLAN
A101 1:100