

OTTAWA SALUS CORPORATION

key plan / plan repère

legend / légende

Client / Client

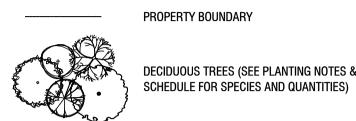

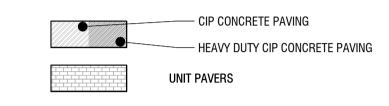

PLANTING AREA

RIVER ROCK

1.8m WOODEN PRIVACY FENCE

1.2m CHAINLINK FENCE 4' ORNAMENTAL METAL FENCE

> **BICYCLE RACK (2 BIKES PER RACK)** UNIVERSALLY ACCESSIBLE BENCH

FUTURE GARDEN PLOT

02 revised per City comments for SPA 2023/07/26 01 issue for Site Plan Application 2023/03/03

2023/02/01 00 issue for Client review

Ottawa, ON, CANADA K2P 2H7

fotenn.com

north / le nord stamp / le cachet


56 CAPILANO

drawing / dessin

project / projet

LANDSCAPE PLAN

designed / conçu drawn / dessiné reviewed / examiné BM/MB project number / No. du projet 2023/01/26

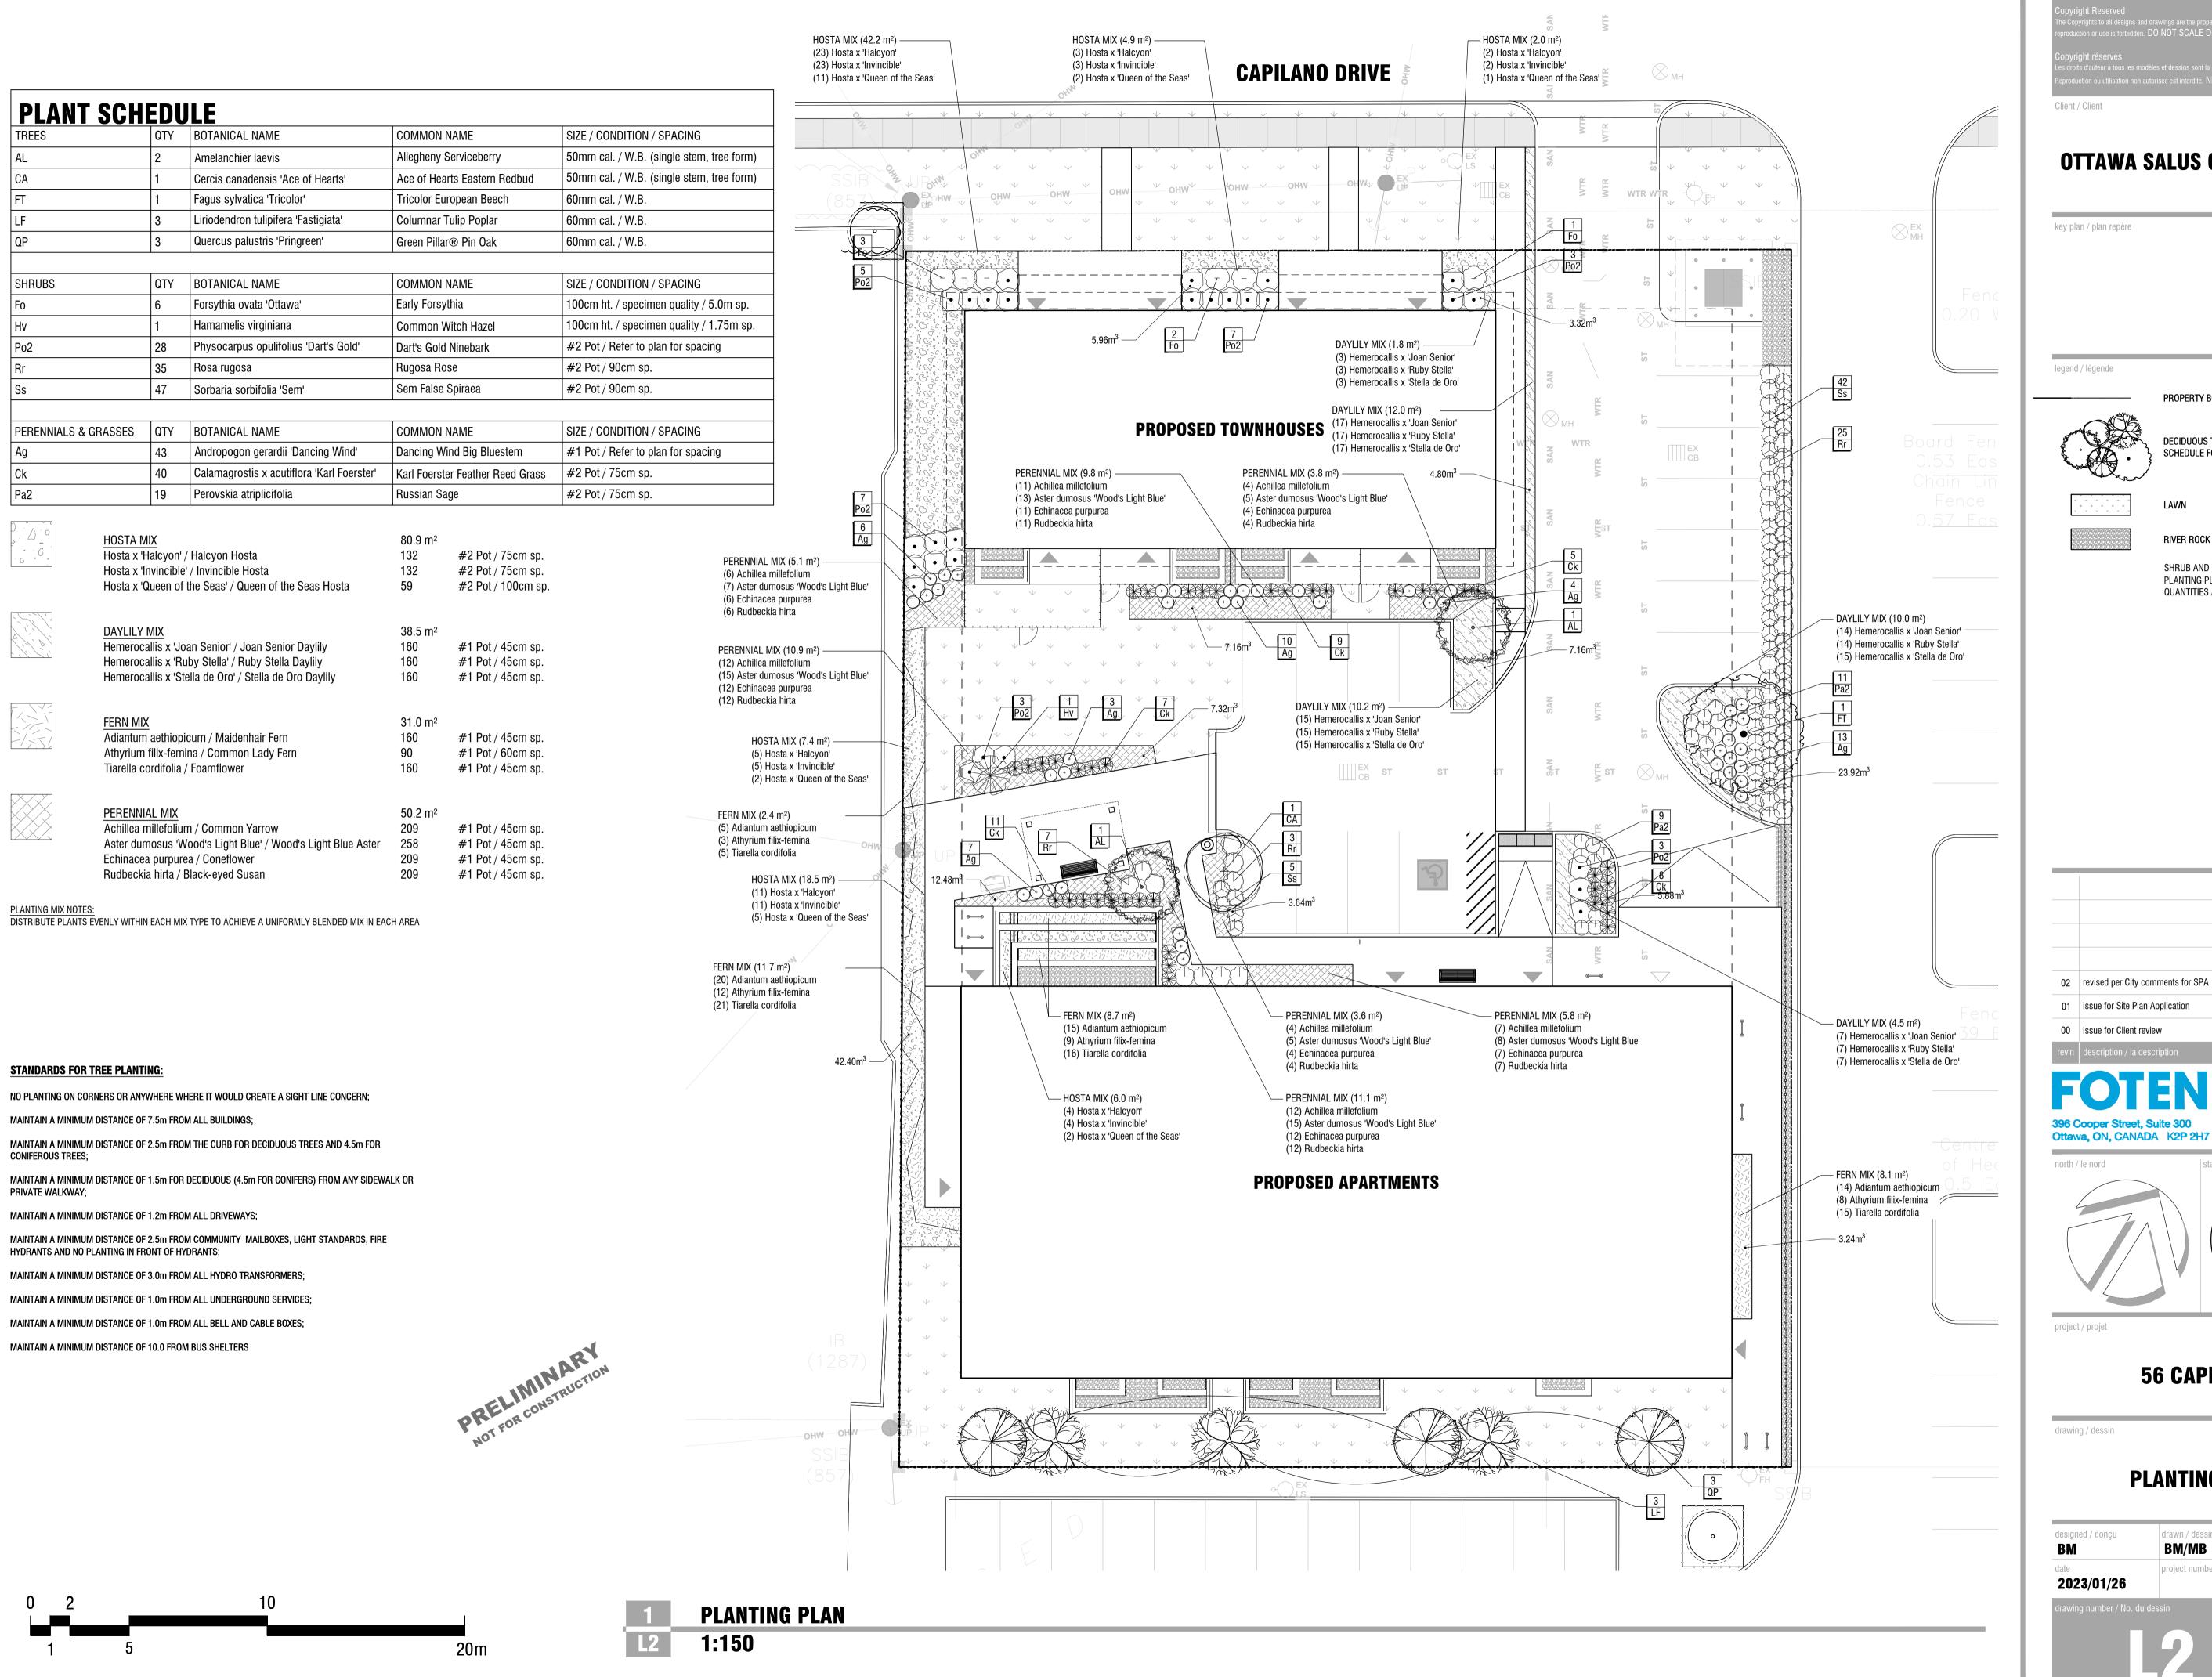

OTTAWA SALUS CORPORATION


key plan / plan repère

legend / légende

PROPERTY BOUNDARY



DECIDUOUS TREES (SEE PLANTING NOTES & SCHEDULE FOR SPECIES AND QUANTITIES)

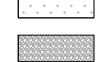

RIVER ROCK

SHRUB AND PERENNIAL PLANTING (SEE PLANTING PLAN AND SCHEDULE FOR SPECIES, QUANTITIES AND PLANTING LOCATIONS)

02 revised per City comments for SPA 2023/07/26 01 issue for Site Plan Application 2023/03/03 2023/02/01 00 issue for Client review

north / le nord stamp / le cachet

fotenn.com

56 CAPILANO

drawing / dessin

PLANTING PLAN

designed / conçu drawn / dessiné reviewed / examiné BM BM/MB project number / No. du projet 2023/01/26

CIP LIGHT DUTY CONCRETE PAVING DETAIL




- PRODUCT TO BE 'GABLE ROOF RECTANGLE' BY POLIGON OR APPROVED EQUAL;
- SHELTER ROOF DIMENSIONS TO BE 5m X 3.5m; CONTRACTOR IS RESPONSIBLE FOR OBTAINING A BUILDING PERMIT;
- 4. MANUFACTURER SUPPLIED DRAWINGS AND SPECIFICATIONS FOR FOOTINGS AND STRUCTURE ARE
- REQUIRED TO BE SEALED BY A P.Eng LICENSED TO PRACTICE IN THE PROVINCE OF ONTARIO;
- 5. INSTALL PER MANUFACTURER'S INSTRUCTIONS.

SHADE STRUCTURE



- INSTALL 1.8m HEIGHT PRIVACY FENCE 150mm INSIDE PROPERTY LINE;
- INSTALL PER MANUFACTURER'S INSTRUCTIONS; 3. PRODUCT TO BE 'ALCUF DP1 PRIVACY' BY ALCUF INTERNATIONAL INC. OR APPROVED EQUAL.
- **WOOD FENCE DETAIL**

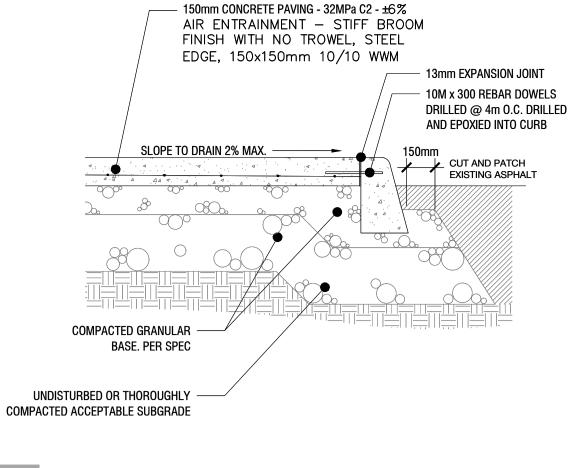


CIP HEAVY DUTY CONCRETE PAVING DETAIL NTS

INSTALL 1.2m POWDERCOATED ALUMINUM FENCE AND GATES, REFER TO LANDSCAPE PLANS FOR

INSTALL PER MANUFACTURER'S INSTRUCTIONS;
PRODUCT TO BE 'ELEGANT TRADITIONAL' WITH PYRAMID POST CAPS BY IRON EAGLE INDUSTRIES OR

ORNAMENTAL METAL FENCE AT UNIT PATIOS

APPROVED EQUAL.

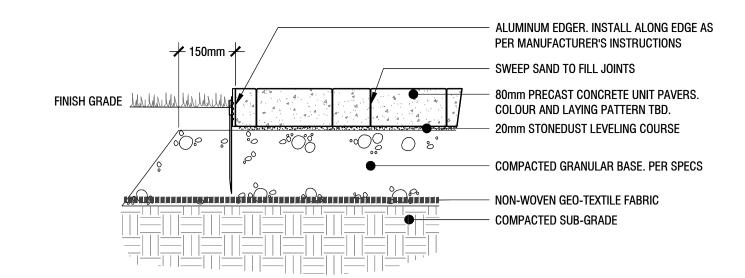

PRECAST PAVERS WITH ALUMINUM EDGE

NTS


- 1. INSTALL PER MANUFACTURER'S INSTRUCTIONS; 2. PRODUCT TO BE 'ARCHITECTURAL COLOUR COATED CHAIN LINK FENCE' BY MERCHANTS METALS OR APPROVED EQUAL.
- **CHAINLINK FENCE**

OTTAWA SALUS CORPORATION

key plan / plan repère

Client / Client

legend / légende

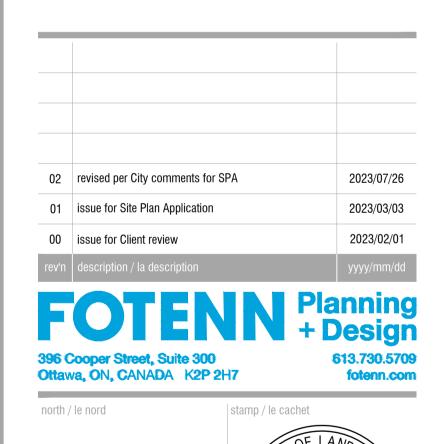


project / projet


56 CAPILANO


drawing / dessin

LANDSCAPE DETAILS

project number / No. du projet 2023/01/26

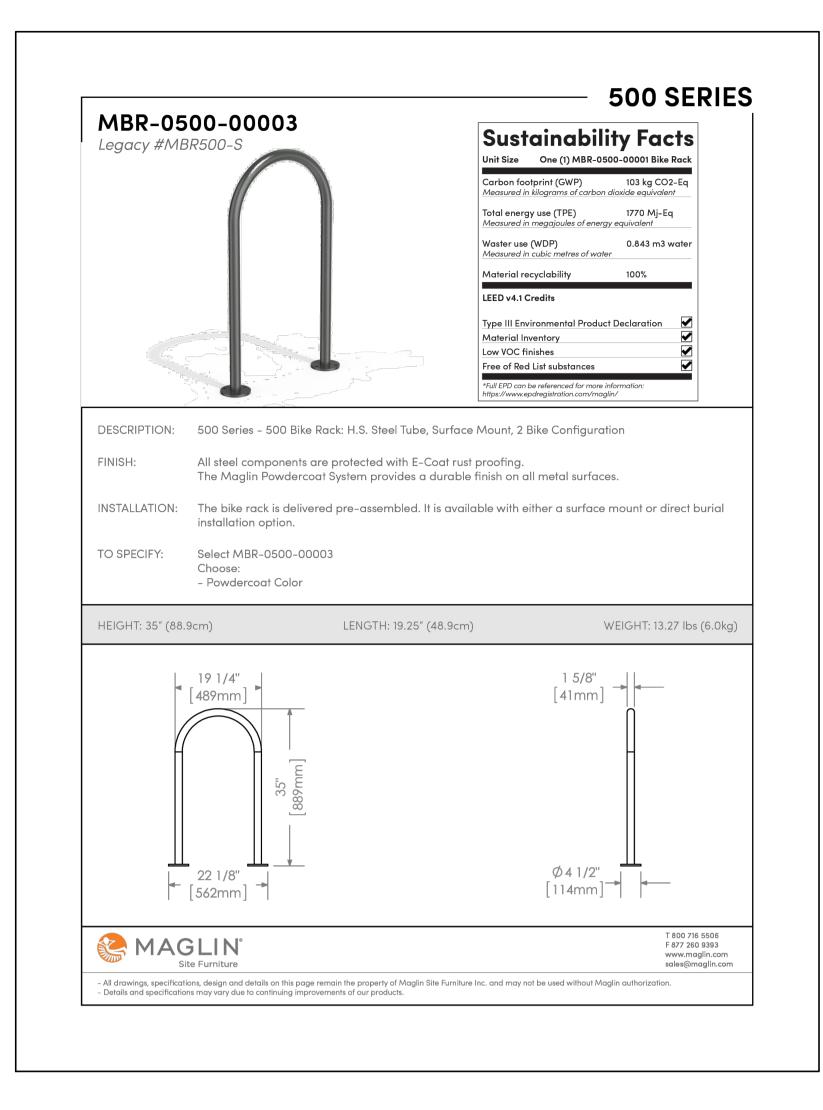

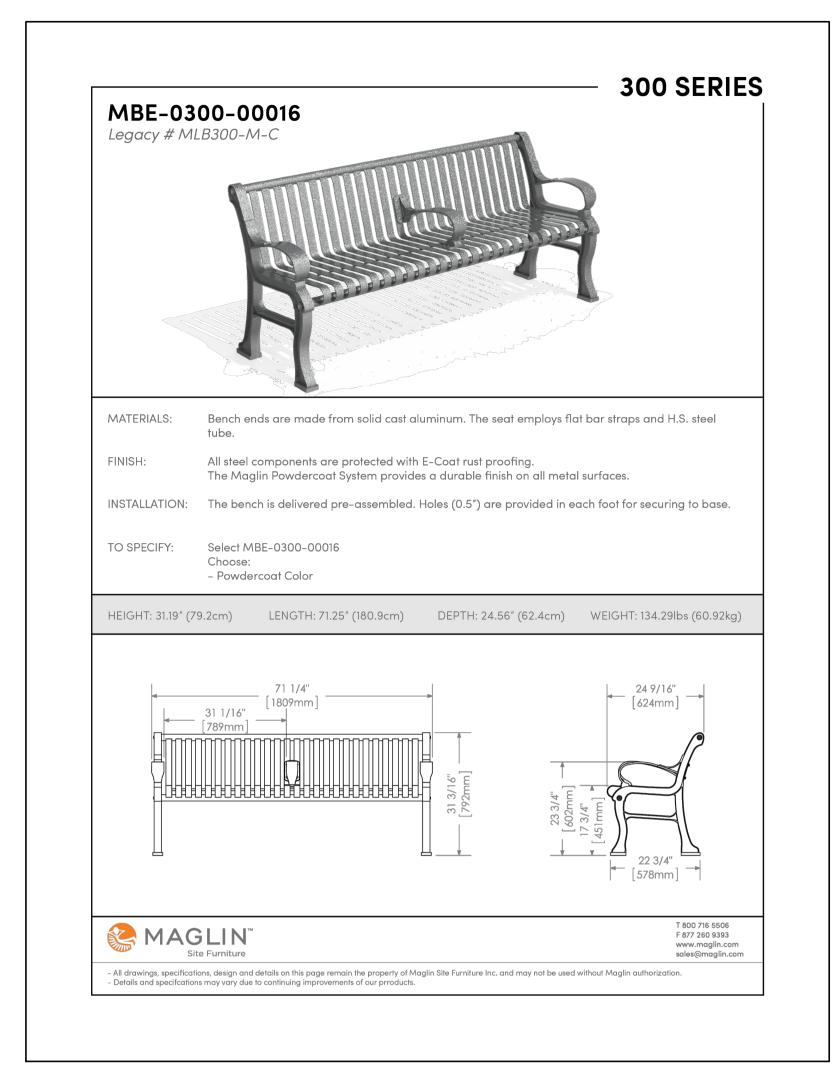

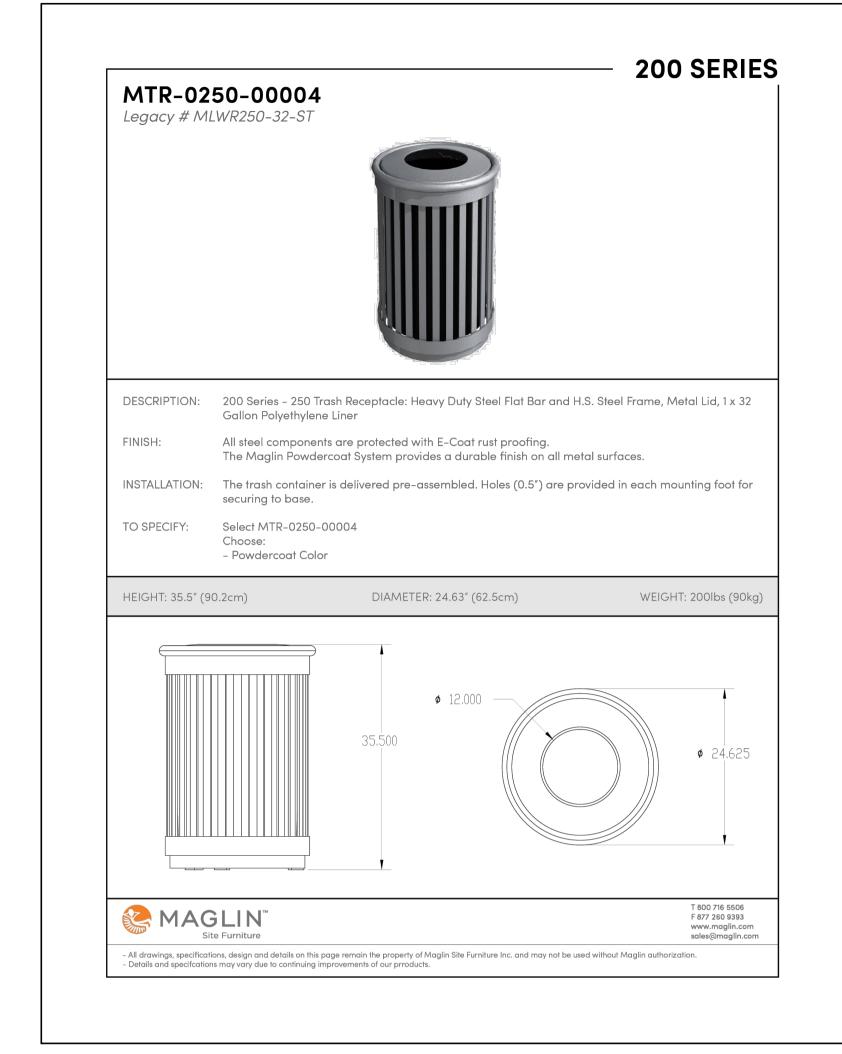

BIKE RACK


BENCH

REMOVE DAMAGED OR DEAD BRANCHES (FOLLOW THE MOST RECENT CANADIAN GUYING SYSTEM: 40x40mm **NURSERY & TRADES** METAL T-POST. EMBED MIN. ASSOCIATION PRACTICE) 300mm INTO NATIVE SUBGRADE. INSTALL ADJUSTABLE REMOVE BURLAP AFTER TURNBUCKLE ON 3mm DIA. WIRE AND WRAP AROUND TRUNK WITH SECTION OF 2-PLY REINFORCED HEIGHT OF 80cm RUBBER HOSE OR APPROVED ARBOR TIE TYPE PRODUCT 2/3 HEIGHT OF TRUNK TO BRANCHING -PLANT TREE AT ELEVATION EQUAL INSTALL ON PREVAILING WIND SIDE TO THAT OF APPARENT NURSERY **GROWING CONDITION MULCH LAYER TO 75mm** DEPTH - CLEAR FROM IMMEDIATE BASE OF TREE - COMPACTED SOIL SAUCER EXISTING / FINISH GRADE -SCARIFY BOTTOM AND SIDES OF PIT PLANTING MEDIUM, BACKFILLED AND TAMPED CUT AND REMOVE TOP 2/3 IN LIFTS OF 150mm TO WIRE AND BURLAP FROM TOP AND SIDES OF ROOTBALL AVOID ROOTBALL HINDIST HARED SUBGRADE COMPACTED SUBGRADE BELOW ROOTBALL ONLY MIN. 400

• REMOVE ALL TREE STAKES AND RODENT GUARDS FOLLOWING THE WARRANTY PERIOD.

DECIDUOUS TREE PLANTING DETAIL

1:30

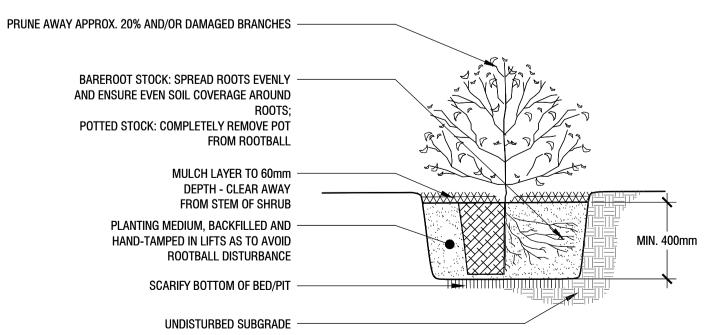

SHRUB PLANTING DETAIL

ROOTBALL DISTURBANCE UNDISTURBED SUB GRADE

PERENNIAL PLANTING DETAIL

SEE PLANT LIST FOR SPACING

WASTE RECEPTACLE

1:20

MULCH LAYER TO 60mm

BASE OF PLANT

DEPTH - CLEAR AWAY FROM

PLANTING MEDIUM, BACK FILLED AND

HAND-TAMPED IN LIFTS AS TO AVOID

Client / Client OTTAWA SALUS CORPORATION key plan / plan repère legend / légende

> 02 revised per City comments for SPA 2023/07/26 01 issue for Site Plan Application 2023/02/01 00 issue for Client review

396 Cooper Street, Suite 300 Ottawa, ON, CANADA K2P 2H7 north / le nord

stamp / le cachet

project / projet

56 CAPILANO

drawing / dessin

LANDSCAPE DETAILS

drawn / dessiné reviewed / examiné BM/MB project number / No. du projet 2023/01/26

ACCEPTANCE AND INSTALL Dendrotik Nortène TREE GUARD PROTECTION TO

DO NOT CUT OR DAMAGE

1:20