

PRELIMINARY
NOT FOR CONSTRUCTION



SYMBOLS LEGEND:

- APPROVED TREES ON ADJACENT SUBDIVISION LANDS
- SMALL DECIDUOUS TREE (REFER TO PLANTING SCHEDULE FOR SPECIES AND QUANTITIES)
- MEDIUM DECIDUOUS TREE (REFER TO PLANTING SCHEDULE FOR SPECIES AND QUANTITIES)
- LARGE DECIDUOUS TREE (REFER TO PLANTING SCHEDULE FOR SPECIES AND QUANTITIES)
- CONIFEROUS TREES (REFER TO PLANTING SCHEDULE FOR SPECIES AND QUANTITIES)
- 2.5m HIGH SOUND FENCE - REFER CIVIL DRAWINGS

NOTES:


- DO NOT SCALE DRAWINGS;
- NOTES ARE APPLICABLE TO ALL DRAWINGS IN THE SET;
- Fotenn Consultants Inc. IS NOT RESPONSIBLE FOR ACCURACY OF BASE INFORMATION;
- REFER TO CIVIL ENGINEERING DRAWINGS FOR GRADING & SITE SERVICING INFORMATION;
- THE CONTRACTOR IS RESPONSIBLE FOR CONFIRMING SITE CONDITIONS AND REPORTING ANY DISCREPANCIES TO THE LANDSCAPE ARCHITECT;
- THE CONTRACTOR IS RESPONSIBLE FOR CONFIRMING EXACT LOCATIONS OF ALL UNDERGROUND SERVICES AND OBTAINING CLEARANCE FROM ALL APPLICABLE UTILITIES. PROPOSED WORKS FOUND TO BE IN CONFLICT WITH UNDERGROUND SERVICES MAY BE ADJUSTED AT THE DIRECTION OF THE LANDSCAPE ARCHITECT;
- LANDSCAPE ELEMENTS SHOWN ARE SUBJECT TO THE FINAL LOCATION OF UNDERGROUND SERVICES AND UTILITIES;
- DO NOT INSTALL TREES ON PROPERTY / LOT LINES OR WITHIN DRAINAGE EASEMENTS;
- PERFORM WORK IN ACCORDANCE WITH DETAILS AND SPECIFICATIONS;
- ALL PLANT MATERIAL SHALL BE No. 1 NURSERY STOCK AND SHALL MEET OR EXCEED THE SPECIFICATION OF THE Canadian Standards for Nursery Stock, AS PUBLISHED BY THE Canadian Nursery Landscape Association;
- SPECIES SUBSTITUTIONS ARE NOT PERMITTED WITHOUT PRIOR WRITTEN APPROVAL OF THE LANDSCAPE ARCHITECT;
- ALL UN-PAVED SURFACES TO RECEIVE 150mm DEPTH TOPSOIL & SOD.
- STANDARDS FOR TREE PLANTING:**
- NO PLANTING ON CORNERS OR ANYWHERE WHERE IT WOULD CREATE A SIGHT LINE CONCERN;
- MAINTAIN A MINIMUM DISTANCE OF 7.5m FROM ALL BUILDINGS;
- MAINTAIN A MINIMUM DISTANCE OF 2.5m FROM THE CURB FOR DECIDUOUS TREES AND 4.5m FOR CONIFEROUS TREES;
- MAINTAIN A MINIMUM DISTANCE OF 1.5m FOR DECIDUOUS (4.5m FOR CONIFERS) FROM ANY SIDEWALK OR PRIVATE WALKWAY;
- MAINTAIN A MINIMUM DISTANCE OF 1.2m FROM ALL DRIVEWAYS;
- MAINTAIN A MINIMUM DISTANCE OF 2.5m FROM COMMUNITY MAILBOXES, LIGHT STANDARDS, FIRE HYDRANTS AND NO PLANTING IN FRONT OF HYDRANTS;
- MAINTAIN A MINIMUM DISTANCE OF 3.0m FROM ALL HYDRO TRANSFORMERS;
- MAINTAIN A MINIMUM DISTANCE OF 1.0m FROM ALL UNDERGROUND SERVICES;
- MAINTAIN A MINIMUM DISTANCE OF 1.0m FROM ALL BELL AND CABLE BOXES;
- MAINTAIN A MINIMUM DISTANCE OF 10.0m FROM BUS SHELTERS
- IMPORTANT NOTICE FOR CONTRACTOR:**
- THE CITY OF OTTAWA REQUIRES A Certificate of Completion (F1) Landscape Works TO BE SUBMITTED AND SEALED BY THE LANDSCAPE ARCHITECT. CONTRACTORS ARE RESPONSIBLE FOR FAMILIARIZING THEMSELVES WITH THE REQUIREMENTS OF THIS PROCESS AND PROVIDING SUFFICIENT NOTICE TO THE LANDSCAPE ARCHITECT TO CONDUCT SITE REVIEWS DURING INSTALLATION OF TREES. THE 1 YEAR WARRANTY PERIOD SHALL NOT COMMENCE UNTIL THE LANDSCAPE ARCHITECT HAS SUBMITTED THE F1 Certificate.
- PRIOR TO INSTALLATION OF TREES, THE DEVELOPER WILL CONTACT THE PLANNING AND GROWTH MANAGEMENT AND FORESTRY SERVICES TO REVIEW THE SPECIES AND LOCATION OF TREES.

Copyright Reserved
The Copyrights to all designs and drawings are the property of L.A. fountain landscape architecture.
Unauthorized reproduction or use is forbidden. **DO NOT SCALE DRAWING**



Copyright réservés
Les droits d'auteur à tous les modèles et dessins sont la propriété de L.A. fountain landscape architecture.
Reproduction ou utilisation non autorisée est interdite. **NE PAS L'ÉCHELLE DE DESSIN**

Client / Client

Riverside South
Riverside South Development Corporation (RDSC)
2193 Arch Street
Ottawa, ON K1G 2H5
(613) 731-6331

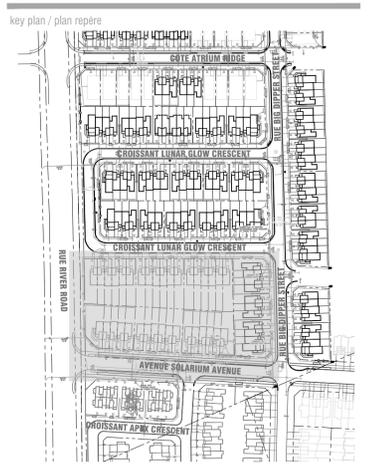

1 LANDSCAPE PLAN
L1 1:500

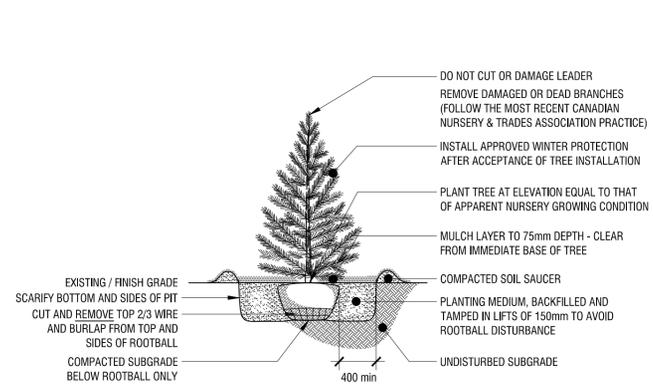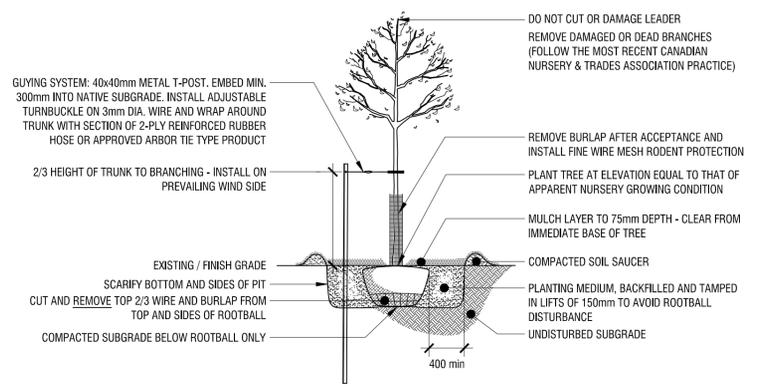

2 DECIDUOUS TREE PLANTING DETAIL
L1 n.t.s.

3 CONIFEROUS TREE PLANTING DETAIL
L1 n.t.s.

PRELIMINARY PLANTING SCHEDULE - BLOCK 196

KEY	QTY.	BOTANICAL NAME	COMMON NAME	SIZE / CONDITION / SPACING
DECIDUOUS TREES				
AG	2	Acer ginnala	Amur Maple	50mm cal. / W.B. (tree form)
AF	1	Acer rubrum 'Freemanii'	Freeman's Maple	70mm cal. / W.B.
AGL	3	Aesculus glabra	Ohio Buckeye	60mm cal. / W.B.
AC	1	Amelanchier canadensis	Downy Serviceberry	50mm cal. / W.B. (tree form)
CC	3	Carpinus caroliniana	Blue Beech (aka Hornbeam, Ironwood)	60mm cal. / W.B.
CL	3	Ciadrastis lutea	Yellowwood	60mm cal. / W.B.
CA	1	Cornus alternifolia	Pagoda Dogwood	50mm cal. / W.B. (tree form)
GTI	2	Gleditsia triacanthos 'mpcole'	Imperial Honeylocust	60mm cal. / W.B.
PA	3	Phellodendron amurense 'Macho'	Seedless Amur Cork Tree	60mm cal. / W.B.
OR	2	Quercus rubra	Red Oak	70mm cal. / W.B.
SA	4	Sorbus americana	American Mountaintash	60mm cal. / W.B.
SR	2	Syringa reticulata 'Ivory Silk'	'Ivory Silk' Japanese Lilac	50mm cal. / W.B.
TOTAL	27			
CONIFEROUS TREES				
PP	2	Picea pungens	Colorado Spruce	175cm ht. / W.B.
TOTAL	2			

FOTENN Planning + Design
223 McLeod Street
Ottawa, ON, CANADA K2P 0Z8
613.730.5709
fotenn.com

north / le nord stamp / le cachet

project / projet

RIVERSIDE SOUTH PHASE
15-1A: BLOCK 196

designing / conçu SP drawn / dessiné SP reviewed / examiné SM

date August 2022 project number / No. du projet C 18-90

drawing number / No. du dessin