

□ Drawing Remains the Property of/Copyright

Gino J. Aiello Landscape Architect. Do Not Use or Reproduce Without Approval of Gino J. Aiello. **NOT** To Be Used For Construction **Unless** indicated by Revision: "FOR LANDSCAPE

CONSTRUCTION". Contractor is Responsible for Verification of Site Ideafion & FASI UNIMES PROMISES ON AND MACHINES AND INCOME. EGREGISQUAABPROWEDIAHEGISQUEG EDO JO

BALIE! GRANDETTE/BEGGRASSINGUERSEERY SOD per NSGA - Fine Fescue/Kentucky Bluegrass Sod | PLANTING MIX TO BE APPROVED BY LANDSCAPE ARCHITECT | PLANT MATERIAL TO MEET CNLA STANDARDS/BE APPROVED BY LANDSCAPE ARCHITECT PRIOR TO PLANTING ALL MATERIALS & WORK TO BE MAINTAINED UNTIL FINAL ACCEPTANCE, (MOWING TURF,

WEEDING BEDS, WATERING TURF & PLANTS) & INCLUDE 1 YEAR WARRANTY FROM DATE OF FINAL ACCEPTANCE | PROVIDE WATERING OF ALL PLANT MATERIAL AS REQUIRED FOR PROPER ESTABLISHMENT, UNTIL END OF WARRANTY PERIOD | REFER TO CIVIL

The Landscape Plan is to be read in conjunction with the grading, servicing, site and survey plan | Bare root material to be planted in season only | All plant material locations to be staked on site by the landscape contractor and checked by the landscape architect prior to planting | All trees to be preserved on or directly adjacent to the site will be protected | Plant material are to be installed a minimum of; 3.0m away from any part of any hydro transformer, 3.0m corridor between a fire hydrant and the curb, a 2.5m radius beside or behind a fire

> REFER TO TCR by STANTEC Existing Tree to Remain

13 Existing Tree to Remove

Protection LANDSCAPE PLAN LEGEND

Proposed Coniferous

Proposed Deciduous

**Proposed Planting** Proposed Pedestrian

Native Soil / Riparian **Proposed Concrete** 

**BELOW GRADE SERVICES** REFER TO CIVIL /CUP WTR U/G Water Service — STM — U/G Storm Service

— SAN — U/G Sanitary Service -U/G Gas Service U/G TelCo Service H — U/G Hydro Service

 O/H Hydro Service Fire Hydrant FD Siamese Connection Light Standard Base Catch Basin Manhole


Catch Basin Area Drain Garage Roof

2023 07 28 .0 FIRST SUBMISSION SPC 1.0

OTTAWA ONTARIO, K2K 2X3 Phone: 613 591 9090 | Fax: 613 951 9095

GJA INC. GINO J. AIELLO | LANDSCAPE ARCHITEC. JALA.COM | 613 286 5130 | GINO@GJALA.COM

910 MARCH ROAD MIXED **USE DEVELOPMENT** 

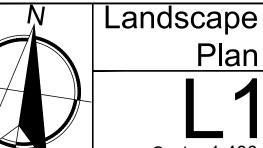

Scale: 1:400