

CIVIL PLAN - 2023/03/23
 LANDSCAPING PLAN- 2023/03/22
 RMA-2023/01/27

FUTURE RESIDENTIAL

RESIDENTIAL

OPEN SPACE

ENVIRONMENTAL PROTECTION



DRIVE-THROUGH RESTAURANT

MCDONALD'S

FUTURE COMMERCIAL MIXED-USE

SITE PLAN

1:400



NOTES LIST	
# NOTE	DESCRIPTION
1	TOP OF BANK ORDINARY HEIGHT WATER MARK
2	EXISTING MUNICIPAL MURTRIAL
3	EXISTING UTILITY POLE TO BE REMOVED
4	UNDERGROUND PARKING P1 OUTLINE
5	GROUND FLOOR OUTLINE
6	2ND FLOOR - OUTLINE
7	NEW SIDEWALK
8	EXISTING TRIBUTARIES
9	RETAINING WALL
10	EXISTING UTILITY POLE
11	OVERHEAD WIRES
12	PRIVATE BALCONY
13	PRIVATE TERRACE
15	BKE RACK
16	EXISTING FIRE HYDRANT
18	P2 LEVEL - OUTLINE
19	DEPRESSED CURB
21	P3 LEVEL - OUTLINE
22	COMMERCIAL TERRACE
23	CANOPY PROFILE
24	WATER TANK ACCESS
26	FIRE DEPARTMENT CONNECTION
27	THE ROAD WIDENING LIMITS

LINE TYPE LEGEND	
---	PROPERTY LINE
---	REQUIRED SETBACKS
---	SETBACKS AS PER PROPOSED ZONING

SURFACE LEGEND	
[Pattern]	PAVING (ON-SLAB) LARGE PATIO TILES
[Pattern]	CONCRETE PAVING
[Pattern]	STONE BALLAST ROOF
[Pattern]	TURF
[Pattern]	NATIVE SOIL / RIPARIAN SEED
[Pattern]	HEAVY DUTY PAVEMENT
[Pattern]	EXISTING BUILDING
[Pattern]	BARRIER FREE UNLOADING SPACE

SITE STATISTICS	
LOT AREA	27 156 m ²
FOOTPRINT	7 293 m ²
CONSTRUCTION AREA ABOVE GROUND	44 758 m ²
CONSTRUCTION AREA UNDERGROUND (BUILDING & PARKING)	30 352 m ²
GROSS FLOOR AREA (ABOVE + BELOW GRADE)	75 110 m ²

SITE STATISTICS AS PER ZONING BY-LAW	
GROSS FLOOR AREA AS PER ZONING BY-LAW (ABOVE + BELOW GRADE)	40 128 m ²
RESIDENTIAL GROSS FLOOR AREA AS PER ZONING BY-LAW	39 627 m ²
COMMERCIAL GROSS FLOOR AREA AS PER ZONING BY-LAW	501 m ²

910 MARCH ROAD - NUMBER OF UNITS	
P1 PARKING LEVEL	13 UNITS
1ST FLOOR LEVEL	42 UNITS
2ND FLOOR LEVEL	62 UNITS
3RD FLOOR LEVEL	62 UNITS
4TH FLOOR LEVEL	51 UNITS
5TH FLOOR LEVEL	48 UNITS
6TH FLOOR LEVEL	41 UNITS
7TH FLOOR LEVEL	35 UNITS
8TH FLOOR LEVEL	19 UNITS
9TH FLOOR LEVEL	17 UNITS
TOTAL	390 UNITS

NUMBER OF PARKING SPACES	
1 Residents (parking space / dwelling unit)	390
Dwelling units in a mixed-use building, Area C or D	
0.2 Visitors (parking space / dwelling unit)	79
Commercial parking (3.4 X 1000CM REQ)	18
*THIS IS THE COUNT OF EXTERIOR PARKING	
TOTAL PARKING PROVIDED	487 (MIN REQ)
TOTAL PARKING REQUIRED	487 (MIN REQ)
INCLUDED BARRIER FREE PARKING	568 (PROVIDED)
MINIMUM BARRIER FREE PARKING REQUIRED	12
12 SPACES REQUIRED (6 TYPE A & 6 TYPE B)	

910 MARCH ROAD
 CITY OTTAWA ZONING BY-LAW 2008-250
 GM(XXXX) H(32)
 PROPOSED MID-RISE MIXED-USE DEVELOPMENT

ZONING PROVISION	REQUIRED	PROPOSED
GENERAL MIXED-USE ZONE PROVISIONS		
PERMITTED USES	RESIDENTIAL, COMMERCIAL	RESIDENTIAL, COMMERCIAL
FRONT YARD SETBACK (MIN / MAX)	3 m	6 m
REAR YARD SETBACK (MIN)	7.5 m WHERE ABUTTING A RESIDENTIAL ZONE	> 7.5 m
INTERIOR SIDE YARD SETBACK (MIN)	5 m FOR MIXED USE BUILDING ABUTTING A RESIDENTIAL ZONE	> 5 m
FLOOR SPACE INDEX (MAX)	2	1.1
BUILDING HEIGHT (MAX)	32 m	32 m
LANDSCAPED AREA (MIN. WIDTH ABUTTING A STREET)	3 m	6.01 m

PARKING PROVISIONS (AREA C & AREA D)	RESIDENTIAL, COMMERCIAL	RESIDENTIAL, COMMERCIAL
BICYCLE PARKING SPACES - RESIDENTIAL (MIN.)	0.5 PER DWELLING UNIT	195
BICYCLE PARKING SPACES - NON-RESIDENTIAL (MIN.)	1 PER 250 m ² GFA RETAIL = 3	3
TOTAL PRIVATE AMENITY AREA (MIN.)	6 m ² PER DWELLING UNIT = 2 346 m ²	2 346 m ²
COMMUNAL AMENITY AREA (MIN.)	50% OF REQUIRED TOTAL AMENITY ARE = 1173 m ²	1173 m ²
WATERCOURSE SETBACK (MIN.)	I) FOR TRIBUTARIES 2 AND 3 (NORTH AND EAST): 20 m TO CENTERLINE OF WATERCOURSE II) FOR TRIBUTARY 4 (SOUTH): 10 m TO TOP OF SLOPE	I) FOR TRIBUTARIES 2 AND 3 (NORTH AND EAST): 20 m TO CENTERLINE OF WATERCOURSE II) FOR TRIBUTARY 4 (SOUTH): 10 m TO TOP OF SLOPE

NOTES GÉNÉRALES / General Notes

- Ces documents d'architecture sont la propriété exclusive de NEUF architectes et ne peuvent être utilisés, reproduits ou copiés sans autorisation écrite préalable. / These architectural documents are the exclusive property of NEUF architectes and cannot be used, copied or reproduced without written pre-authorization.
- Les dimensions apparaissant sur ces documents doivent être vérifiées par l'entrepreneur avant le début des travaux. / All dimensions which appear on the documents must be verified by the contractor before to start the work.
- Veuillez aviser l'architecte de toute dimension en erreur et/ou divergences entre ces documents et ceux des autres professionnels. / The architect must be notified of all errors, omissions and discrepancies between these documents and those of the others professionals.
- Les dimensions sur ces documents doivent être lues et non mesurées. / The dimensions on these documents must be read and not measured.

ARCHITECTE PAYSAGER Landscape Architect
Gino Aiello
 50 Camélot Drive, Nepean, ON K2G 5X8
 T 613 852 1343


CIVIL Civil
NOVATECH
 240 Michael Cowpland Drive, Suite 200, Ottawa, ON K2M 1P6
 T 613 254 9643 novatech-eng.com

INGÉNIEUR MÉCANIQUE Mechanical Engineer
NATIONAL MULTI-RESIDENTIAL INNOVATIVE DESIGN
 555 Legget Drive, Tower A, Suite 212, Ottawa, ON K2K 2X3
 T 613 224 2761 Fax 613 951 0586

INGÉNIEUR EN STRUCTURE Structural Engineer
CIMA+
 740, rue Notre-Dame O., Montréal, QC H3C 3X6
 T 514 337 2462

ARCHITECTES Architect
NEUF architect(e)s
 630, boul. René-Lévesque O. 32e étage, Montréal QC H3B 1S6
 T 514 847 1117 NEUFArchitectes.com

SCEAU / Seal

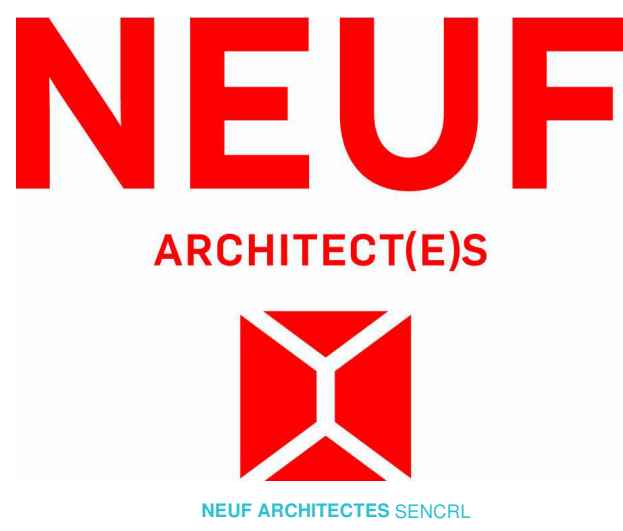

CLIENT Client
LÉPINE
 206-555 Legget Dr., Tower A, Ottawa, ON K2K 2X3
 T 613 591 9090 F 613 591 9095

COMPANY NAME
910 MARCH ROAD

EMPLACEMENT Location NO PROJET No.
 910 MARCH ROAD 12712.00

NO	RELEASE	DATE (aa-mm-jj)
0	ISSUED FOR ZONING	2023.01.26
1A	ISSUED FOR SITE PLAN	2023.03.29

DESSIN PAR Drawn by VERIFIÉ PAR Checked
 Z.S K.P.
 DATE (aa.mm.jj) ÉCHELLE Scale
 23/08/02 As indicated
 TITRE DU DESSIN Drawing Title

1ST FLOOR SITE PLAN

PREVIOUS REVISION: 1.0
 CURRENT REVISION: 1.1
 REVISION Revision NO. DESSIN Dwg Number

1.1 A060