

TPO WALKWAYS SHOWN WITH INTENT TO COORDINATE LOCATION OF TPO WALKWAY @ SIDE OF RTUS WITH ACCESS PANELS

- - CONT. 1830mm WIDE SCUPPER AT VERTICAL IMP




SLOPED INSULATION

ROOF OVER ELEVATOR SHAFT. SEE ELEVATOR

GENERAL NOTES

- DO NOT SCALE DRAWINGS; ONLY FIGURED DIMENSIONS ARE TO BE USED. WHERE DOUBT EXISTS; FILE REQUEST FOR INTERPRETATION AND REQUEST
- IT IS THE RESPONSIBILITY OF THE GENERAL
- CONTRACTOR TO VERIFY DIMENSIONS ON SITE; REPORT DISCREPANCIES TO THE ARCHITECT PROMPTLY. GENERAL CONTRACTOR TO TAKE INTO ACCOUNT
- CONSTRUCTION TOLERANCE; GENERAL CONTRACTOR TO COORDINATE THE WORK OF DIFFERENT TRADES TO COMPLY WITH DESIGN INTENT. ALL WORK DESCRIBED IN THESE DRAWINGS AND SPECIFICATIONS ARE TO COMPLY WITH THE CURRENT
- EDITION OF THE ONTARIO BUILDING CODE (2010) INCLUDING MOST RECENT AMMENDMENTS. DRAWINGS AND SPECIFICATIONS ARE COMPLEMENTARY AND ARE TO BE READ TOGETHER.

THIS DRAWING IS AN INSTRUMENT OF SERVICE AND IS PROTECTED BY COPYRIGHT AND IS THE SOLE PROPERTY
OF ARCHITECTS DCA INC. COPIES, INCLUDING ELECTRONIC COPIES. MAY ONLY BE USED FOR THE PURPOSE INTENDED. FOR THE SINGLE PROJECT FOR WHICH THEY ARE ISSUED AND MAY NOT BE OFFERED FOR SALE OR TRANSFER
WITHOUT THE EXPRESS WRITTEN PERMISSION OF THE ARCHITECT.

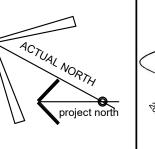



ISSU	E RECORD	
NO.	DESCRIPTION	DATE
1	ISSUE FOR REVIEW	2023-04-12
2	ISSUE FOR SPA - UPDATE	2023-06-19

# DYMON SELF-STORAGE

2-1830 WALKLEY ROAD, OTTAWA, ON (T) 613-247-0888

# CONSULTANTS

#### FOTENN PLANNING + DESIGN 223 MCLEOD STREET, OTTAWA ON

PLANNING & URBAN DESIGN (T) 613-730-5709

## D B GRAY ENGINEERING INC.

700 LONG POINT CIR, GLOUCESTER, ON. CIVIL ENGINEER (T) 613-425-8044

# TACT ARCHITECTURE INC.

660R COLLEGE STREET (REAR LANE) TORONTO ON.

DESIGN ARCHITECT (T) 416-516-1949

### BRUMAR ENGINEERING SERVICES LTD

25-120 WEST BEAVER CREEK ROAD, RICHMOND HILL, ON MECHANICAL CONSULTANTS (T) 905-771-7798

### **HUDSON ENGINEERING** 2901 STEELES AVE W UNIT 26, TORONTO, ON

ELECTRICAL CONSULTANTS (T) 416-663-5470

# D+M STRUCTURAL LTD.

110-333 PRESTON ST, OTTAWA, ON STRUCTURAL CONSULTANTS (T) 613 651-9490



A GROUP OF ARCHITECTS 201-1339 WELLINGTON ST. W OTTAWA ON KIY 3B8 WWW.ARCHITECTSDCA.COM 613.725.2294

### PROJECT TITLE

DYMON 5210 INNES ROAD

DRAWING TITLE **ROOF PLAN** 

SCALE REVIEWED 3465 A215 As indicated Checker

ARCHITECTURAL

