




HONDA ACCORD ENTERING PARKING AREA - NO CONFLICTS OBSERVED

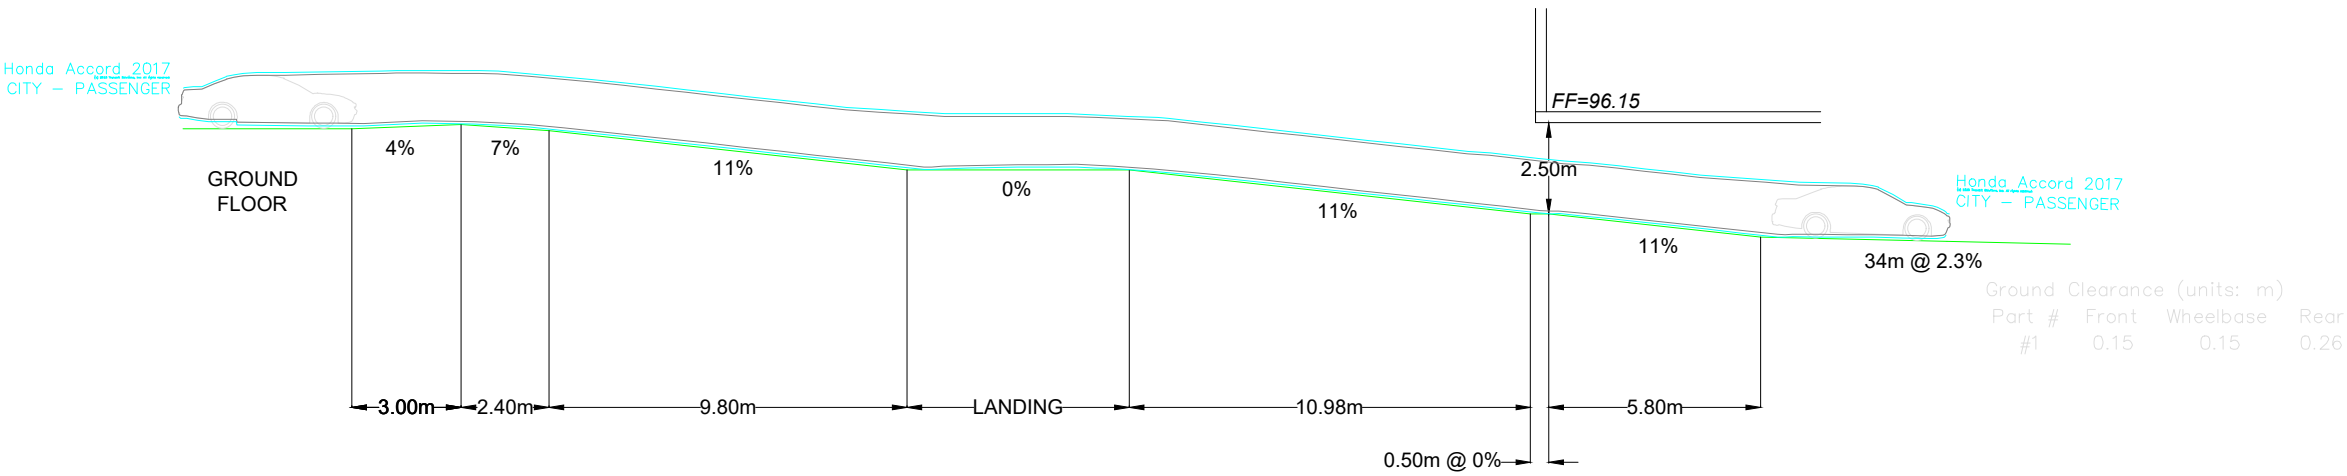

HONDA ACCORD EXITING PARKING AREA - NO CONFLICTS OBSERVED

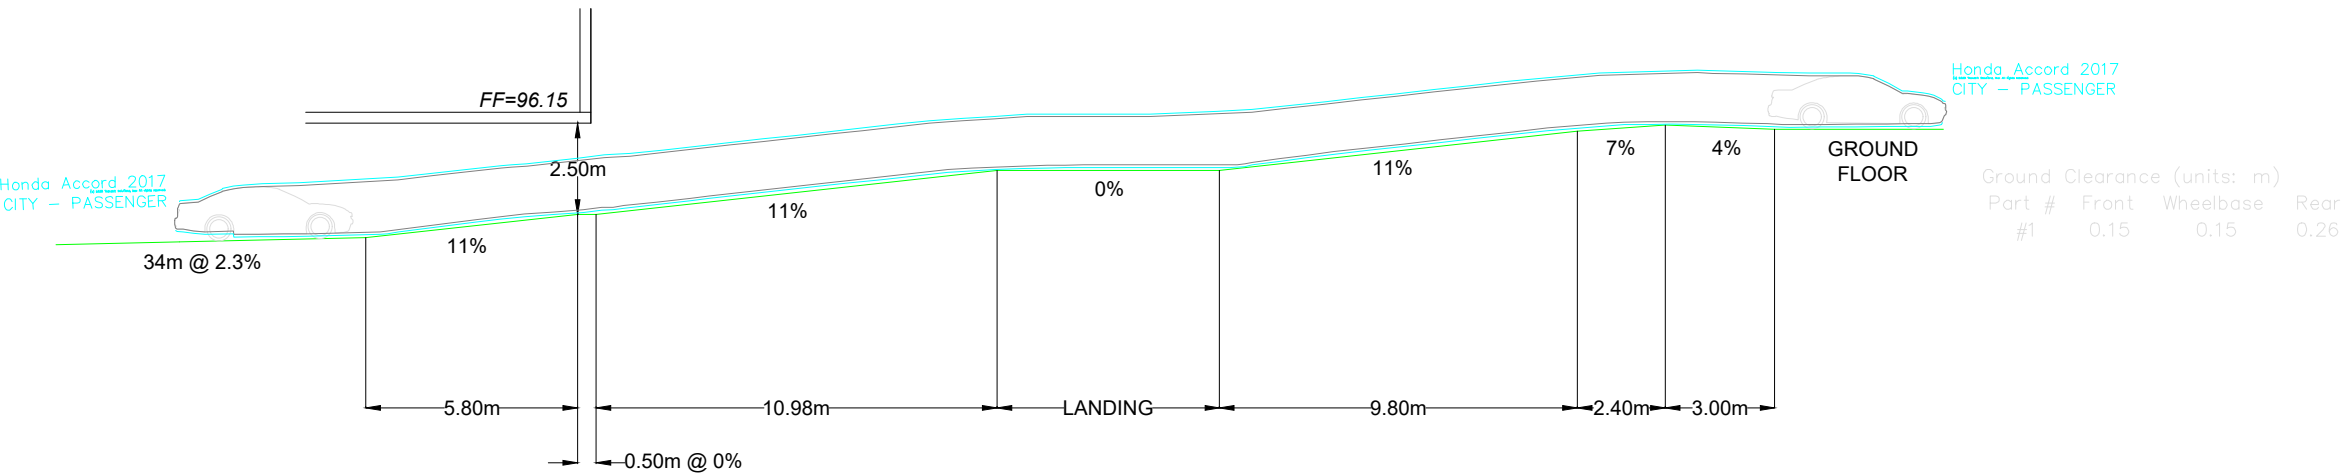

Notes:

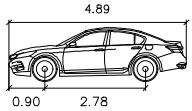

Honda Accord 2017
Width : 1.85 meters
Track : 1.83
Lock to Lock Time : 6.0
Steering Angle : 31.9

OBSTACLE CONFLICT

01	Issued for Review	BB	2023-07-27
REV:	DESCRIPTION:	BY:	DATE:
STATUS:			




CLIENT: Katasta Group

ARCHITECT:


SITE: 1509 Merivale Road

TITLE: Vertical Ramp Analysis

SCALE AT A3: NTS	DATE: 2023-07-27	DRAWN: BB	CHECKED: JK
PROJECT NO: 2020-47	DRAWING NO: 001	REVISION: 01	

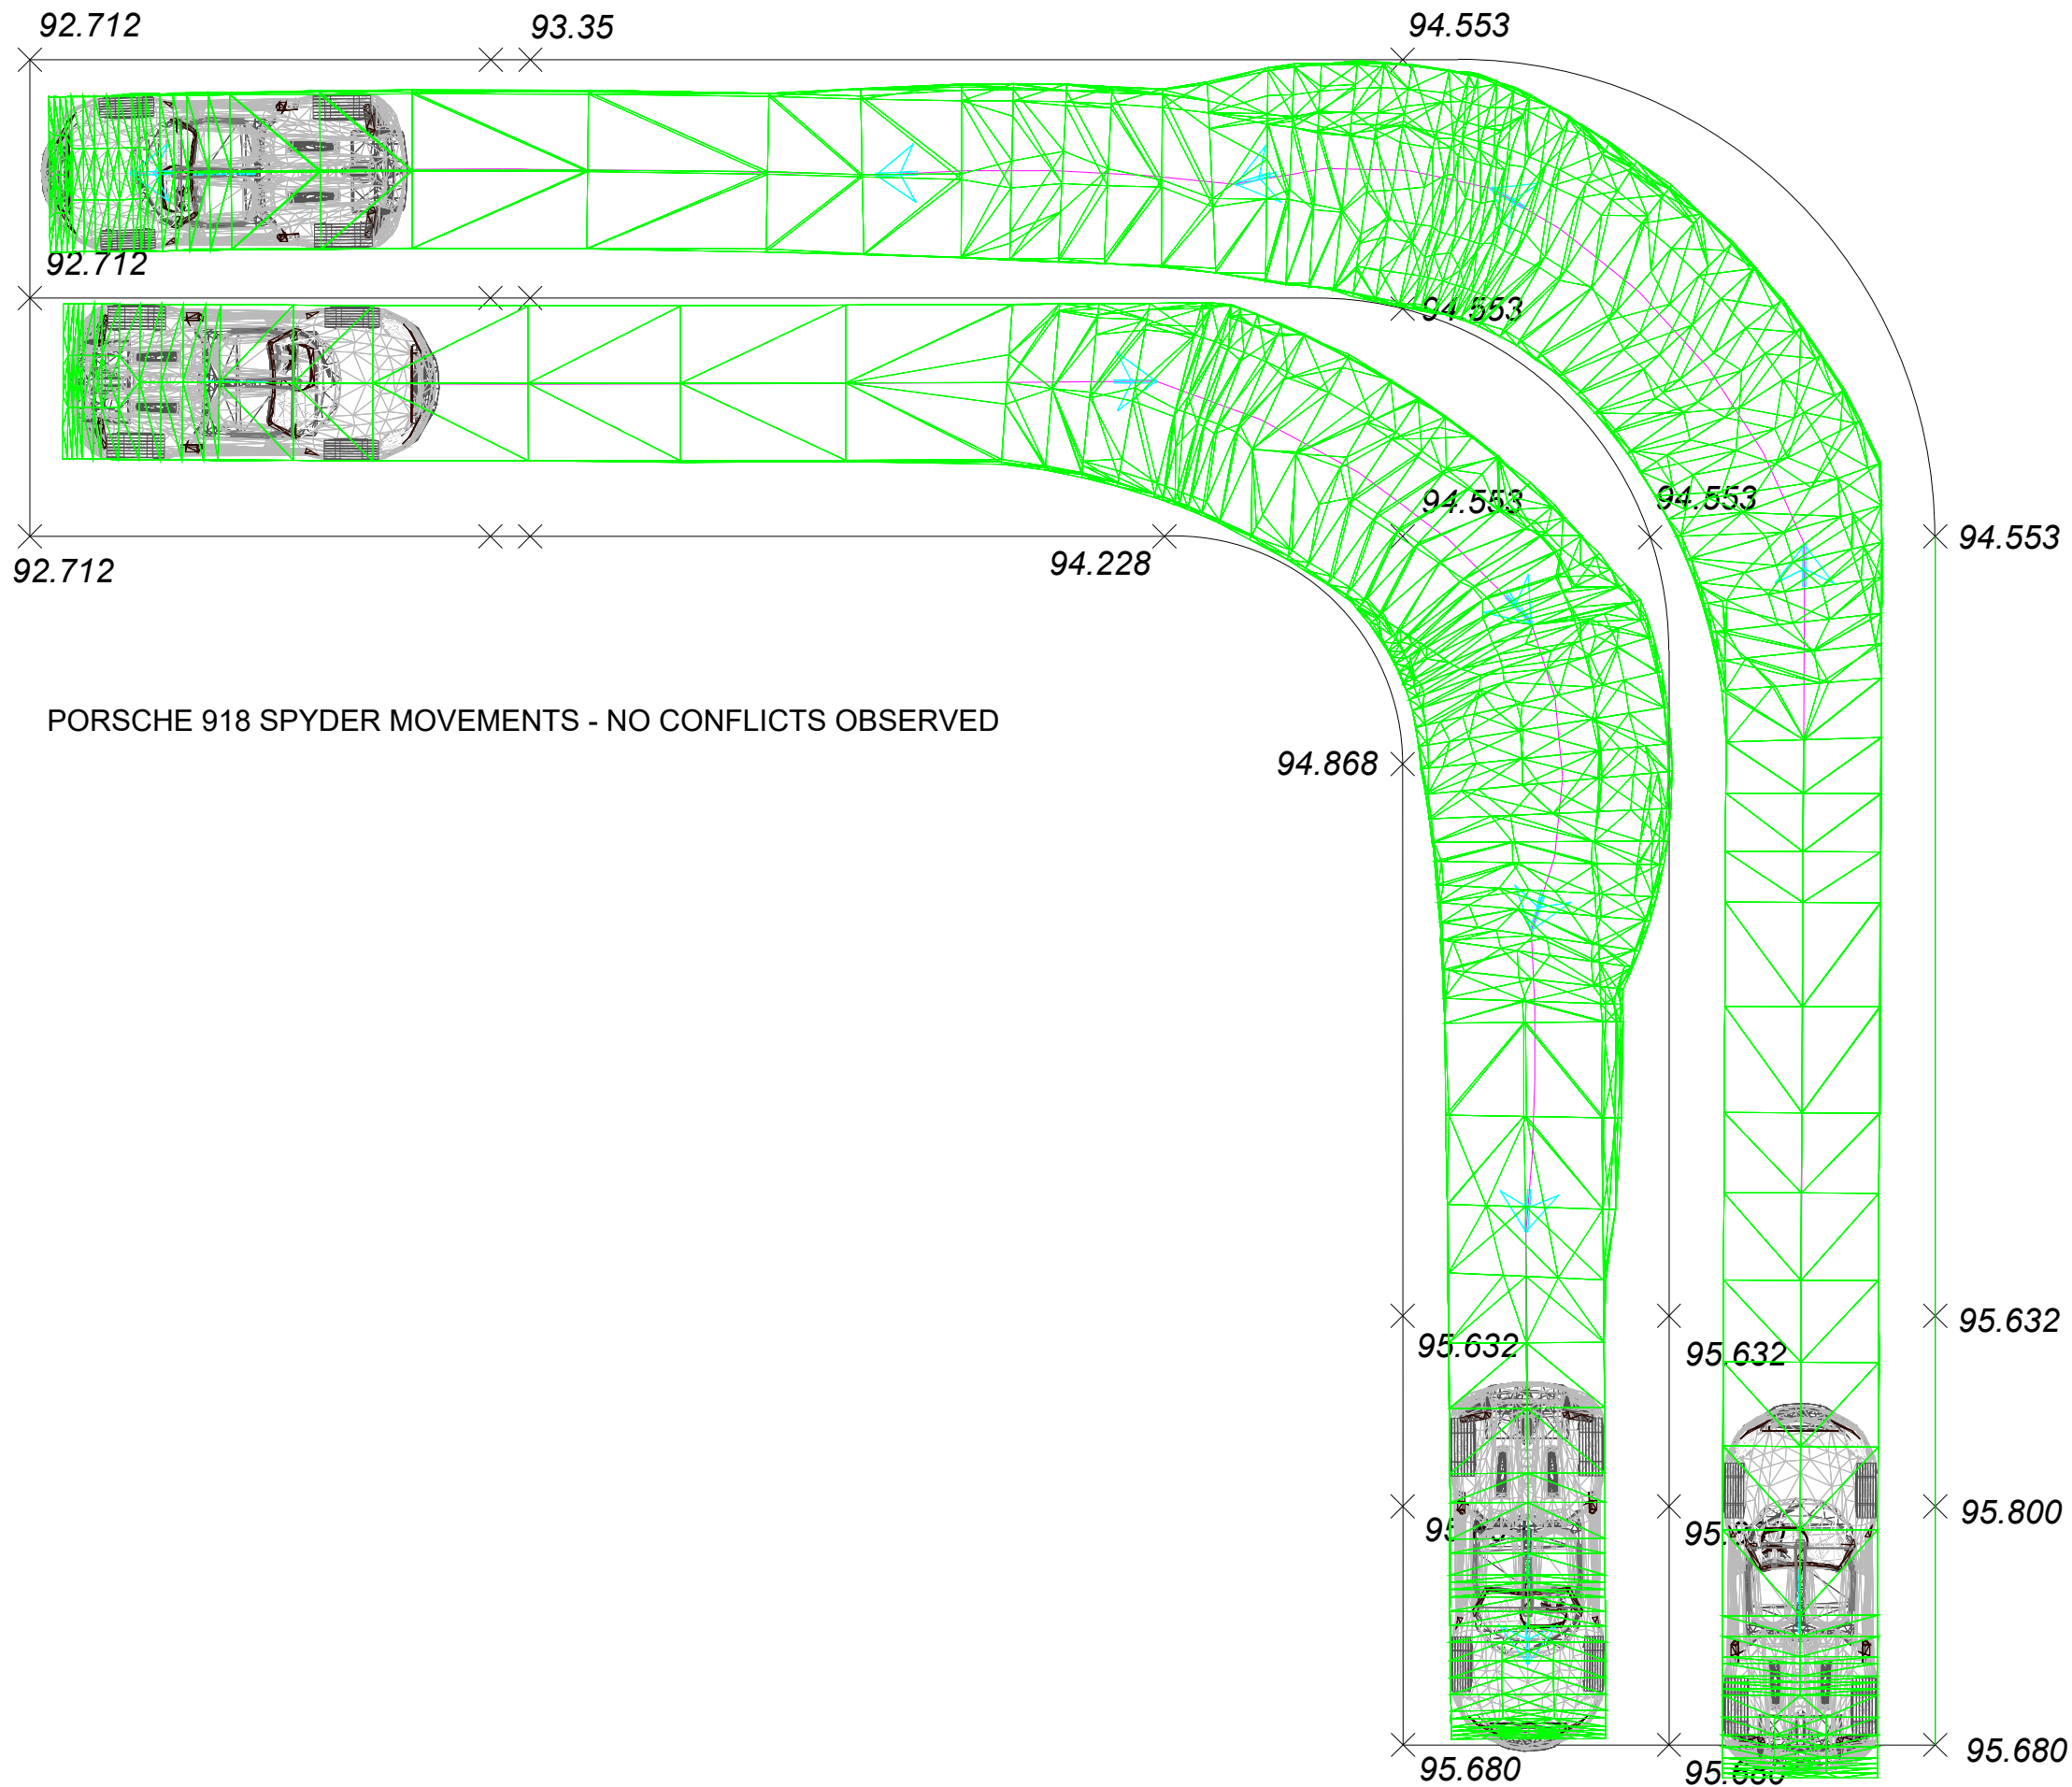

Notes:

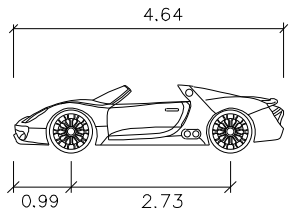

Porsche 918 Spyder
meters
Width : 1.94
Track : 1.94
Lock to Lock Time : 6.0
Steering Angle : 33.7

△ OBSTACLE CONFLICT

01	Issued for Review	BB	2023-07-27
REV:	DESCRIPTION:	BY:	DATE:
STATUS:			



CLIENT: Katasta Group

ARCHITECT:

SITE:
1509 Merivale Road

TITLE:
Profile Surface Analysis -
Low Profile Vehicle

SCALE AT A3: NTS	DATE: 2023-07-27	DRAWN: BB	CHECKED: JK
PROJECT NO: 2020-47	DRAWING NO: 002	REVISION: 01	