

SITE LIGHTING FIXTURE SCHEDULE						
Type	Description	Catalog Number	Lamps per Fixture	Watts	Colour	Volt
P1	POLE	STANPRO# ALK-L-S2C-4-347-40-OSI-PB-1001	LED	50	4000K	347
W4	WALL MOUNT	STANPRO# ALK-L-S2C-4-347-40-OSI-PB-1001	LED	50	4000K	347
W2	WALL MOUNT	STANPRO# ALK-L-STC-3-I-40-OSI-PB-1001	LED	37	4000K	347
W3	WALL MOUNT	STANPRO# WFC-PS60A-3-Q-3C-25W-40K-68607	LED	25	4000K	347

LIGHTING LEGEND	
SYMBOL	DESCRIPTION
	LIGHT FIXTURE - TYPE AS SHOWN
	LIGHT FIXTURES ON EMERGENCY POWER OR NIGHT LIGHT - DO NOT SWITCH
	CEILING MOUNTED LIGHT FIXTURE - TYPE AS SHOWN
	WALL MOUNTED LIGHT FIXTURE - TYPE AS SHOWN
	EXTERIOR POLE MOUNTED LIGHT FIXTURE - TYPE AS SHOWN
	EXTERIOR BOLLARD LIGHT FIXTURE - TYPE AS SHOWN

GENERAL NOTES	
TYPICAL	
1.	REFER TO ARCHITECTURAL ELEVATIONS FOR ALL BUILDING MOUNTED LIGHTS. COORDINATE EXACT LOCATION PRIOR ROUGH-IN. FINAL FIXTURE FINISH COLOR SELECTION SHALL BE BY ARCHITECT.
2.	ALL LED FIXTURES SHALL BE C/W DRIVERS.
3.	ALL EXTERIOR SITE LIGHT FIXTURE TO BE OPERATED BY PHOTOCELL.

2023-08-16 ISSUED FOR SITE PLAN
2023-07-14 ISSUED FOR 33% REVIEW
DATE REVISION REF

THE ENGINEER WAIVES ANY AND ALL RESPONSIBILITY AND LIABILITY FOR PROBLEMS WHICH ARISE FROM FAILURE TO FOLLOW THESE PLANS, SPECIFICATIONS AND THE DESIGNERS INSTRUCTIONS. THE ENGINEER IS NOT RESPONSIBLE FOR THE FAILURE TO OBTAIN AND / OR FOLLOW THE ENGINEER'S GUIDANCE WITH RESPECT TO ERRORS, OMISSIONS, INCONSISTENCIES, AMBIGUITIES OR CONFLICTS WHICH ARE ALLEGED.

THIS DRAWING IS THE PROPERTY OF GOODKEY WEEDMARK & ASSOCIATES LIMITED AND ALL RIGHTS ARE RESERVED. NO USE OF THIS DRAWING MAY BE MADE WITHOUT WRITTEN CONSENT.

DO NOT SCALE DRAWINGS


L'INGÉNIEUR DÉCLINE TOUTE RESPONSABILITÉ DÉCOULANT DE PROBLÈMES FAISANT SUITE AU NON RESPECT DES PLANS, DES VÉSUS ET DE L'INTENTION DU CONCEPT QU'ILS INDOUENT. L'INGÉNIEUR N'EST PAS RESPONSABLE DES ERREURS, OMISSES, INCORRECTES, INCERTITUDES, AMBIGUITÉS OU CONFLITS QUI SONT ATTRIBUÉS.

CE DÉSSIN EST LA PROPRIÉTÉ LITTÉRALE DE GOODKEY WEEDMARK & ASSOCIATES LTD. TOUTE UTILISATION FAITE DE CE DÉSSIN EST INTERDITE SANS LE CONSENTEMENT EXPRES DE L'AUTEUR.

NE PAS MESURER LES DÉSSINS À L'ÉCHELLE

Goodkey Weedmark Consulting Engineers

GOODKEY WEEDMARK & ASSOCIATES LIMITED
1688 Woodward Dr.
Ottawa Ontario
Canada K2C 3R8
613 727-5111
613 727-5115
Fox
www.gwai.com
Web

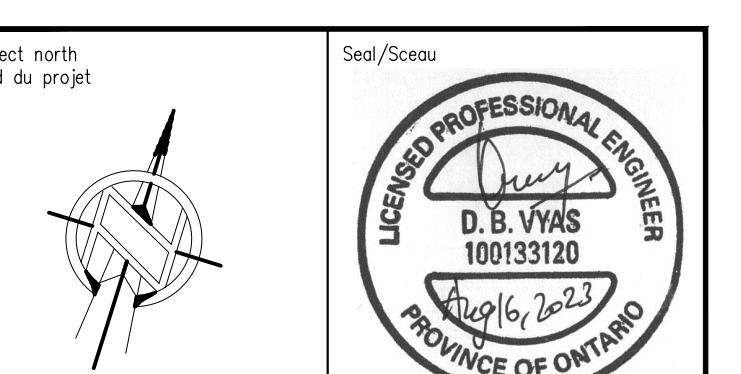

Project/Projet
1649 MONTREAL ROAD

Drawing title/Titre du dessin
ELECTRICAL SITE PLAN

Scale Echelle	AS NOTED Conçu par	Project no./No. du projet 2023-169
Design by Conçu par	L.AU	Drawing/Dessein
Drawn by Dessiné par	L.AU	
Reviewed by Examéner par	D. VYAS	
Date Date	APRIL 2023	Revision no. Acad file/Fichier: Z/ELEC/2023-169

