


Drawings are not to be scaled. Contractor must check and verify all dimensions and conditions on the project, and must report any discrepancies to the consultants before proceeding with the work. The use of this drawing or part thereof is forbidden without the written approval of the consultants.

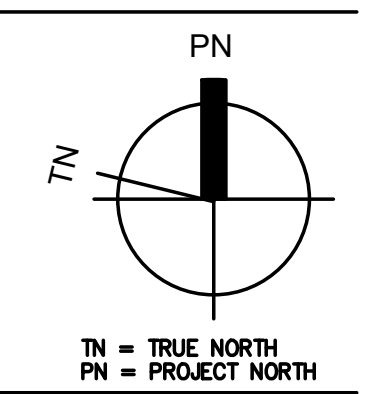

Issued For:

1	ISSUED FOR COORDINATION	12/14/2022
2	ISSUED FOR COORDINATION	02/03/2023
3	ISSUED FOR SPA	02/10/2023
4	ISSUED FOR COORDINATION	08/30/2023
5	ISSUED FOR SPA	08/31/2023

No	Description	Date
1	Revision	Schedule

Project Title
 ORLEANS GARDENS

Location
 1615 Orléans Blvd. Orléans, ON K1C 7E2

Client
 NORTH AMERICAN DEVELOPMENT GROUP

Project No. 22-000-257
Scale As Noted
Drawn By BD
Checked By BK

ELECTRICAL PHOTOMETRIC SITE PLAN

Sheet Title
 BLOCKS A, B, C & D

LIGHT FIXTURE SCHEDULE	
TYPE	DESCRIPTION
"A" 	LUMINAIRE ASSEMBLY CONSISTING OF A SINGLE(1) LED LUMINAIRE WITH A TYPE III DISTRIBUTION PATTERN, HOUSE SIDE SHIELD, 120V OUTDOOR USE BALLAST ON A GOOSE NECK ARM, ON A DIRECT BURIED 18" ABOVE GRADE OCTAGONAL TAPERED CONCRETE POLE. COLOUR OF FINISH OF HEAD/POLE TO BE SELECTED BY ARCHITECT/OWNER. LAMPS SHALL BE SUPPLIED WITH THE FIXTURE. FIXTURE TO HAVE FLAT LENS, BE FULL CUT OFF AND DARK SKY FRIENDLY. SOLERA CORP CAT.# APL-24-60W-30K-UNV-GN-CG-TY3-TCO/DCO-CC
"B" 	LUMINAIRE ASSEMBLY CONSISTING OF A SINGLE(1) LED LUMINAIRE WITH A TYPE IV DISTRIBUTION PATTERN, HOUSE SIDE SHIELD, 120V OUTDOOR USE BALLAST ON A GOOSE NECK ARM, ON A DIRECT BURIED 18" ABOVE GRADE OCTAGONAL TAPERED CONCRETE POLE. COLOUR OF FINISH OF HEAD/POLE TO BE SELECTED BY ARCHITECT/OWNER. LAMPS SHALL BE SUPPLIED WITH THE FIXTURE. FIXTURE TO HAVE FLAT LENS, BE FULL CUT OFF AND DARK SKY FRIENDLY. SOLERA CORP CAT.# APL-24-60W-30K-UNV-GN-CG-TY4-TCO/DCO-CC
"D" 	A 39" HIGH ALUMINUM FIXTURE WITH WEATHERPROOF SILICONE GASKET SEAL FOR ALL WEATHER PROTECTION. BOLLARD SHALL BE C/W FIN-16.8W-4QD-NW, 3000K, BOLLARD WITH POLE COVER TO BE MOUNTED ON A 6" HIGH CONCRETE BASE (CLASSICA 905R). CUSTOM COLOUR TO ARCHITECT'S SELECTION. SOLERA CORP CAT.# SRB8F-20W30K-UNV-ABT-ILO-TY5-GFR-CC

