

**NOTE:**  
 THE POSITION OF ALL POLE LINES, CONDUITS, WATERMANS, SEWERS AND OTHER UNDERGROUND AND OVERGROUND UTILITIES AND STRUCTURES IS NOT NECESSARILY SHOWN ON THE CONTRACT DRAWINGS, AND WHERE SHOWN, THE ACCURACY OF THE POSITION OF SUCH UTILITIES AND STRUCTURES IS NOT GUARANTEED. BEFORE STARTING WORK, DETERMINE THE EXACT LOCATION OF ALL SUCH UTILITIES AND STRUCTURES AND ASSUME ALL LIABILITY FOR DAMAGE TO THEM.

No.	REVISION	DATE	BY
2.	REISSUED FOR 100% DD SUBMISSION	SEP 18/23	JLL
1.	ISSUED FOR 100% DD SUBMISSION	AUG 31/23	JLL

SCALE	
1:500	


DESIGN	
CHECKED	BJB
DRAWN	RCH
CHECKED	BJB
APPROVED	JLL

**FOR REVIEW ONLY**

**NOVATECH**  
 Engineers, Planners & Landscape Architects  
 Suite 200, 240 Michael Cowpland Drive  
 Ottawa, Ontario, Canada K2M 1P6  
 Telephone (613) 254-9643  
 Facsimile (613) 254-5867  
 Website www.novatech-eng.com

LOCATION	
CITY OF OTTAWA CHEO	
DRAWING NAME	
EXISTING PAVEMENT MARKINGS & SIGNAGE	
PROJECT No.	
122210	
REV	
REV # 1	
DRAWING No.	
122210-PVMK1	

C:\temp\p\publish\_14328\122210-PVMK1.dwg, PVMK1, Sep 20, 2023, 1:17pm, Miller

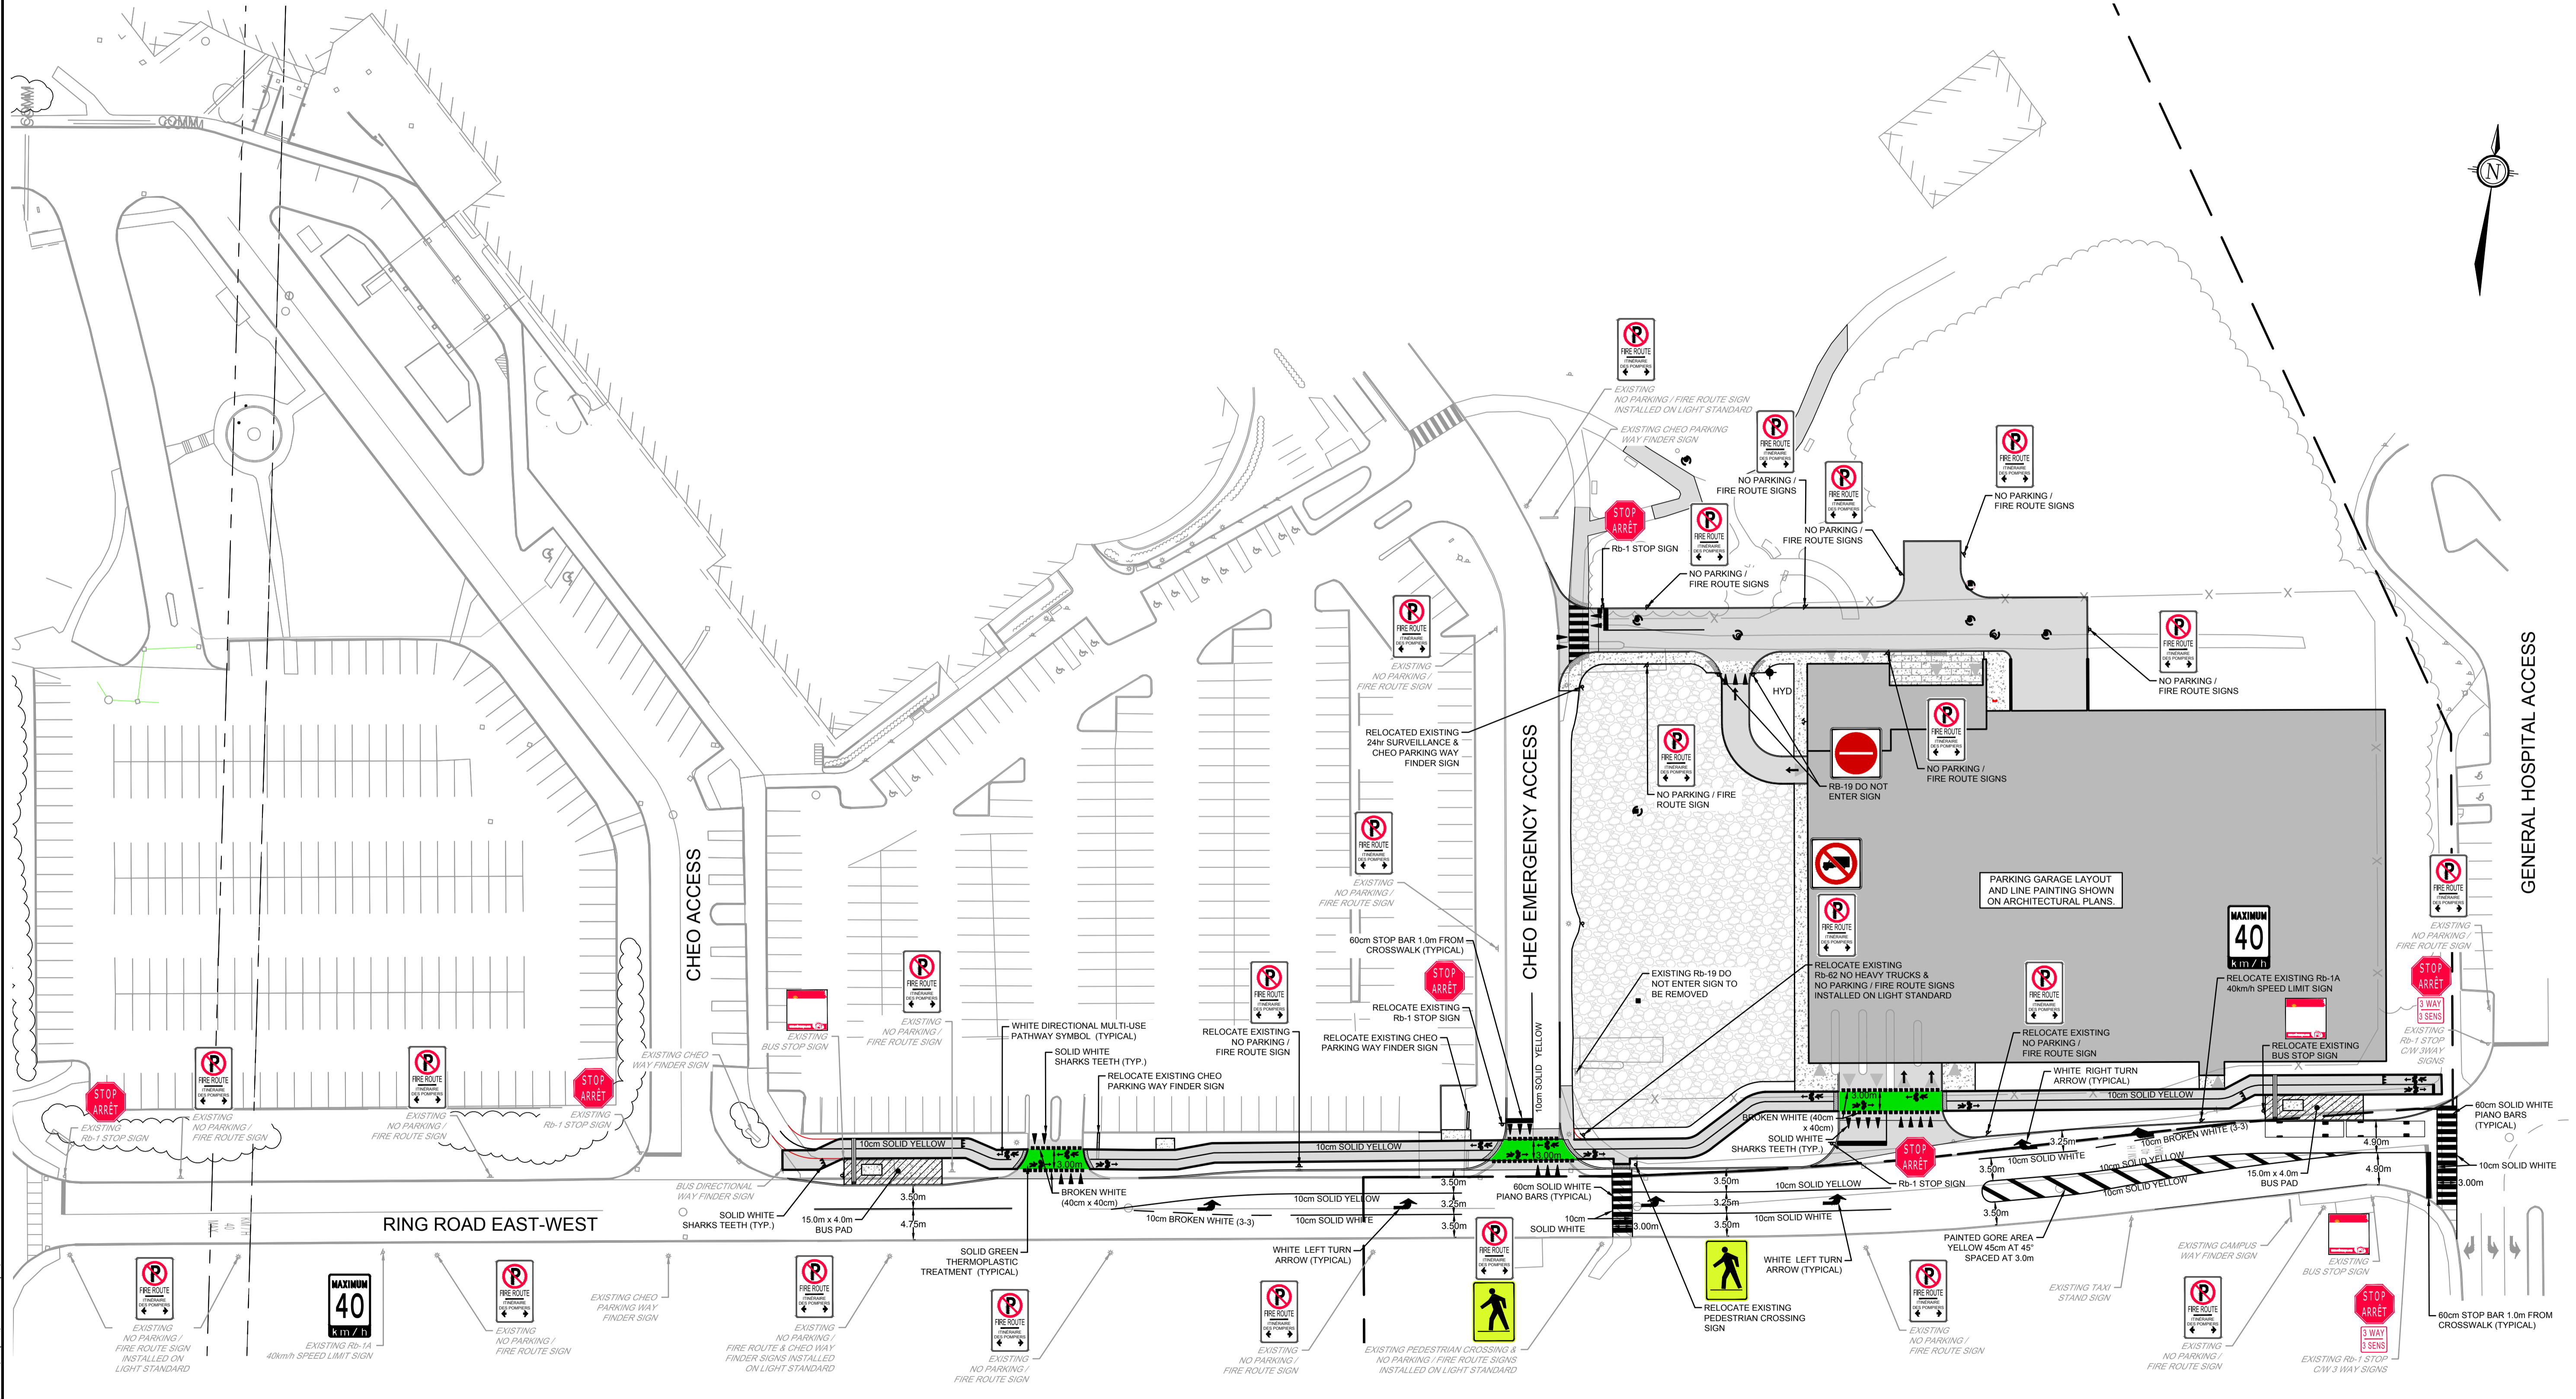

**NOTE:**  
 THE POSITION OF ALL POLE LINES, CONDUITS, WATERMANS, SEWERS AND OTHER UNDERGROUND AND OVERGROUND UTILITIES AND STRUCTURES IS NOT NECESSARILY SHOWN ON THE CONTRACT DRAWINGS, AND WHERE SHOWN, THE ACCURACY OF THE POSITION OF SUCH UTILITIES AND STRUCTURES IS NOT GUARANTEED. BEFORE STARTING WORK, DETERMINE THE EXACT LOCATION OF ALL SUCH UTILITIES AND STRUCTURES AND ASSUME ALL LIABILITY FOR DAMAGE TO THEM.

No.	REVISION	DATE	BY
2.	ISSUED FOR 100% DD SUBMISSION	SEP 18/23	JLL
1.	ISSUED FOR 100% DD SUBMISSION	AUG 31/23	JLL

SCALE	
1:500	

DESIGN	
CHECKED	BJB
DRAWN	RCH
CHECKED	BJB
APPROVED	JLL

FOR REVIEW ONLY	

**NOVATECH**  
 Engineers, Planners & Landscape Architects  
 Suite 200, 240 Michael Cowpland Drive  
 Ottawa, Ontario, Canada K2M 1P6  
 Telephone: (613) 254-9643  
 Facsimile: (613) 254-5867  
 Website: www.novatech-eng.com

LOCATION	
CITY OF OTTAWA CHEO	
DRAWING NAME	
PROPOSED PAVEMENT MARKINGS & SIGNAGE	
PROJECT No.	
122210	
REV	
	REV # 1
DRAWING No.	
122210-PVMK2	

C:\temp\AcPublish\_14328\122210-PVMK.dwg, P:\M\K2\_Sep\_20\_2023\_11:17am\_miller



GENERAL HOSPITAL ACCESS