





400000 #00000

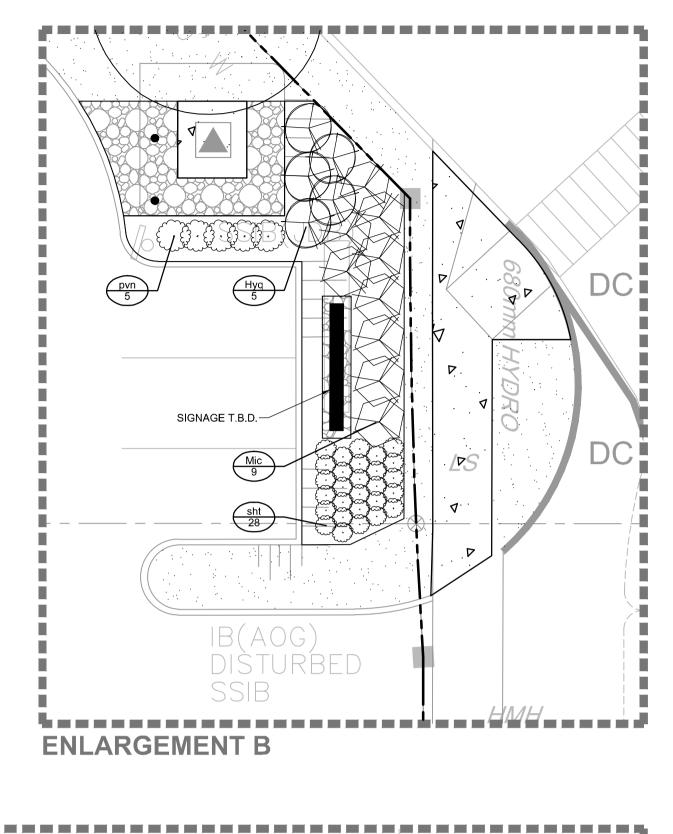

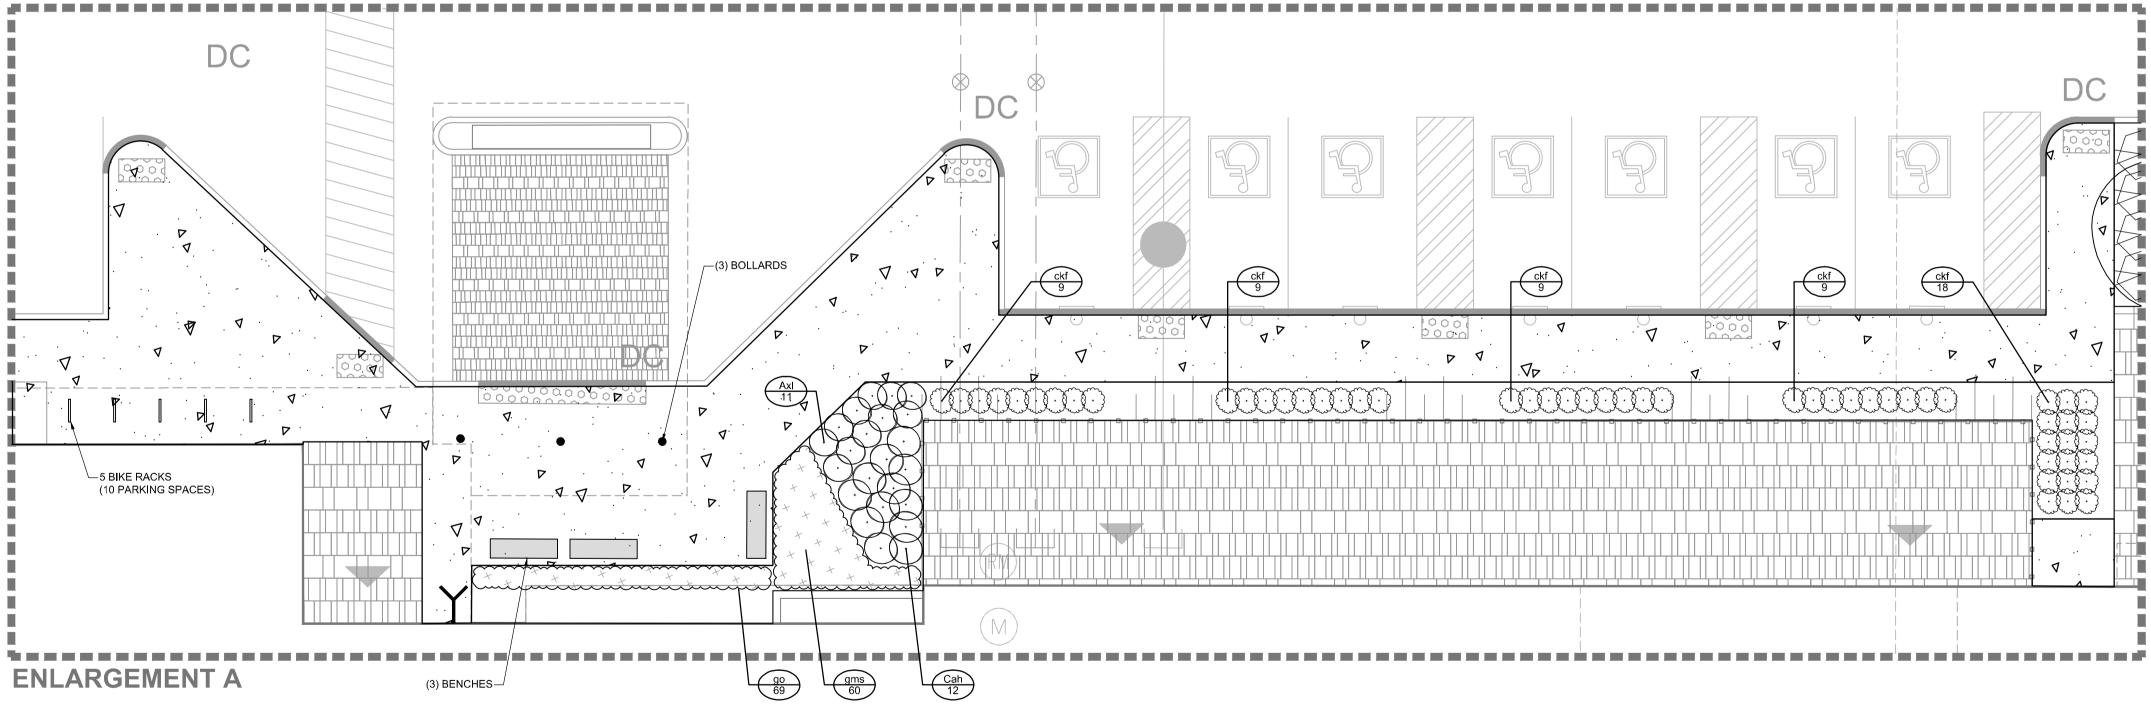

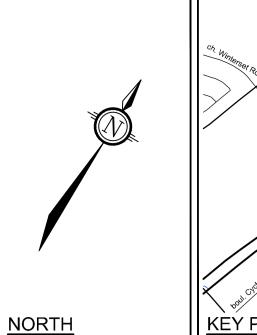

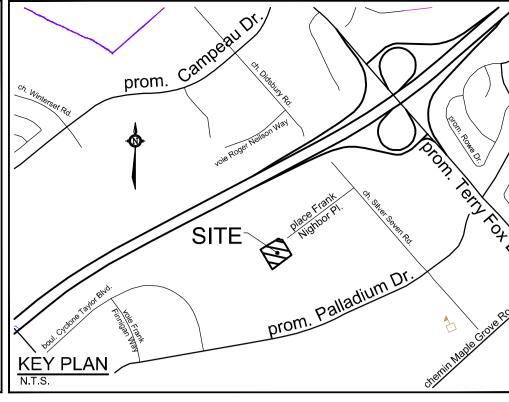

LEGEND

DETAIL SHEET # NOVATECH OR CITY DETAIL NUMBER SEE LIST FOR CODE

PROPERTY LIMIT TREE PROTECTION FENCE

PROPOSED CONCRETE

PROPOSED PAVERS

RIVER STONE

PERENNIALS

PROPOSED CONIFEROUS TREE

EXISTING TREE TO REMOVE

PROPOSED DECIDUOUS TREE

PROPOSED SHRUBS

EXISTING TREE TO REMAIN

BENCH

KEY ## (SEE PLANT LIST)

PRODUCT INFORMATION

Install products as per manufacturer specifications. Shop drawings

Edge of pavers to receive edge restraint. Industria Granitex by Techo-Bloc Size: As shown Pattern: As shown

SITE FURNITURE Fasten all site furnishing to surface with stainless steel anti-vandal

Colour: Greyed Nickel, Onyx Black, and Shale Grey.

 2300 Series - Iconic Bench by Maglin Product Number: MBE-2300-00026 Size: 70" Length Frame colour: Gunmetal (Matte)

Slats: lpe Options: Backless, Armless, Skate Deterrent 1-Side • 2300 Series Iconic Bike Rack by Maglin

Finish: Gunmetal (Matte) Bollard TBD.

• Commercial Wood Planter by DeepStream Designs 72" x 24" x 21.5": Product Number: MAR-722421

Product Number: MBR-2300-00001

Finish: Driftwood Gray (RPL) 60" x 24" x 21.5": Product Number: MAR-602421 Finish: Driftwood Gray (RPL)

GENERAL

- 1. Read and interpret this drawing/ drawing set in conjunction with all the contract details and specifications, including related civil, utility, structural, architectural, mechanical, electrical, environmental, geotechnical, and survey information.
- 2. The Contractor is to determine the exact location, size, material, and elevation of all existing utilities prior to commencing construction. Protect and assume responsibility for all existing utilities regardless of being shown on the drawings.
- 3. It is essential to use the plans and details in conjunction with the specifications and notes. 4. Do not scale drawings. Work to dimensions only.
- 5. Protect all existing and retained vegetation for the duration of construction according to the contract details and specifications. 6. Reinstate all areas and items damaged or disturbed, beyond the Limit of Work, because of construction activities, including

but not limited to construction staging areas, haul roads, stockpile areas, etc. to the satisfaction of the Consultant. Unless otherwise noted, Contractor is to reinstate all areas to pre-construction condition or better to the satisfaction of the Contract Administrator.

PLANTING

- 1. Plant material to be No. 1 Grade and is to comply with Canadian Standards for Nursery Stock (latest edition) published by the Canadian Nursery Landscape Association. 2. Use structurally sound plant material with strong fibrous root
- system free of disease, defects, and injuries. Use trees with straight trunks, well and characteristically branched for species. Obtain approval from consultant of plant material at source prior to digging. All trees and shrubs to be container grown, potted, W/B or B/B, as indicated on Plant List. Bare root plants are only acceptable for certain species and as approved by the Landscape Architect.
- 3. Plant material substitutions are not be permitted without the written approval from the Consultant, with 48 hours notice, prior to shipping plant material. 4. Plant locations are schematic / approximate only. **Contractor**
- is to stake out locations on site for approval by the Landscape Architect prior to installation. 5. The illustrated number of plants shown in the Planting Plan
- supersedes the estimated number in the Plant List. Contractor to report any discrepancies to the Landscape Architect prior to installation. Contractor will assume full responsibility if the Landscape Architect is not notified.
- 6. Ensure trees are thoroughly watered following planting. Monitor material and ensure adequate moisture until
- 7. In heavy clay or poorly drained soils, set root ball with root collar 75-100mm higher than finished grade. 8. Approved topsoil depths are as follows:
- a. Plant Beds **450mm** continuous depth. Applies to shrubs, perennials, vines, and groundcovers. b. Sod/ Seed Areas - 100mm depth.
- 9. Sod to be No. 1 Kentucky Bluegrass Sod grown from minimum mixture of 3 Kentucky Bluegrass cultivars. Quality and source are to comply with Canadian Standards for Nursery Stock, Section 17, (latest edition) published by the Canadian Nursery Landscape Nursery Landscape Association.
- 10. Apply the following mineral fertilizer unless soil tests show other requirements:
- a. Plant Beds (8-32-16), i.e. 8% Nitrogen, 32% Phosphorus, 16% Potash per manufacturer specifications. b. Sod Areas - (8-32-16), i.e. 8% Nitrogen, 32% Phosphorus, 16% Potash at a rate of 350kg/ha.
- 12. Where applicable, for any plant areas with a mix of species/ cultivars notes, Contractor is to cluster like plants in groups of 3-5 and evenly distribute these in the noted area.

DI ANT LIST

Telephone

Facsimile


Website

PLANT LIST									
KEY	QTY	BOTANICAL NAME	COMMON NAME	COND	SPACING				
Coniferous Shrubs									
Mic	9)	Microbiota decussata 'Prides'	Celtic Pride Siberian Cypress 50cm Spr		PT	As Shown			
Decidue	ous Shi	rubs							
AxI	11	Aronia x Low Scape Mound (UCONNAM165)	Low Scape Mound Chokeberry	40cm Ht	PT	As Shown			
Cah	12	Clethra alnifolia 'Hummingbird'	Hummingbird Summersweet	50cm Ht	PT	As Shown			
Hyq	5	Hydrangea paniculata 'SMHPLQF'	Little Quick Fire Hydrangea	60cm Ht	PT	As Shown			
Ground	covers								
go	69	Galium odoratum	Sweet Woodruff	1g	PT	30cm O.C.			
gms	60	Geranium macrorrhizum 'Spessart'	Spessart Cranesbill	1g	PT	40cm O.C.			
Orname	ental Gr	asses							
ckf	54	Calamagrostis acutiflora 'Karl Foerster'	Karl Foerster Feather Reed Grass	1g	PT	As Shown			
p∨n	5	Panicum virgatum 'Northwind'	Northwind Switch Grass	1g	PT	As Shown			
sht	28	Sporobolus heterolepsis 'Tara'	Tara Prairie Dropseed	1g	PT	As Shown			

THE POSITION OF ALL POLE LINES, CONDUITS, WATERMAINS, SEWERS AND OTHER UNDERGROUND AND OVERGROUND UTILITIES AND STRUCTURES IS NOT NECESSARILY SHOWN ON THE CONTRACT DRAWINGS, AND WHERE SHOWN, THE ACCURACY OF THE POSITION OF SUCH UTILITIES AND STRUCTURES IS NOT GUARANTEED. BEFORE STARTING WORK, DETERMINE THE EXACT LOCATION OF ALL SUCH UTILITIES AND STRUCTURES AND ASSUME ALL LIABILITY FOR DAMAGE TO THEM.

NOT FOR CONSTRUCTION

				SCALE	DESIGN	
					MJT	
					CHECKED	
				1:100	RGJ	
					DRAWN	
					MJT	
3.	REVISED PER CITY COMMENTS	OCT 3/23	RGJ		CHECKED	1
2.	ISSUED FOR SITE PLAN APPLICATION	MAY 12/23	RGJ	1:100 0 1 2 3 4	RGJ	
1.	ISSUED FOR COORDINATION	APR 25/23 RGJ	0 1 2 3 4	APPROVED	1	
No.	REVISION	DATE	BY		RGJ	

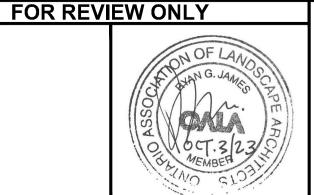



(613) 254-9643

(613) 254-5867


www.novatech-eng.com

CITY of OTTAWA 40 FRANK NIGHBOR PLACE DRAWING NAME LANDSCAPE PLAN


LOCATION


123002-00 **ENLARGEMENT** REV # 3


123002-L2

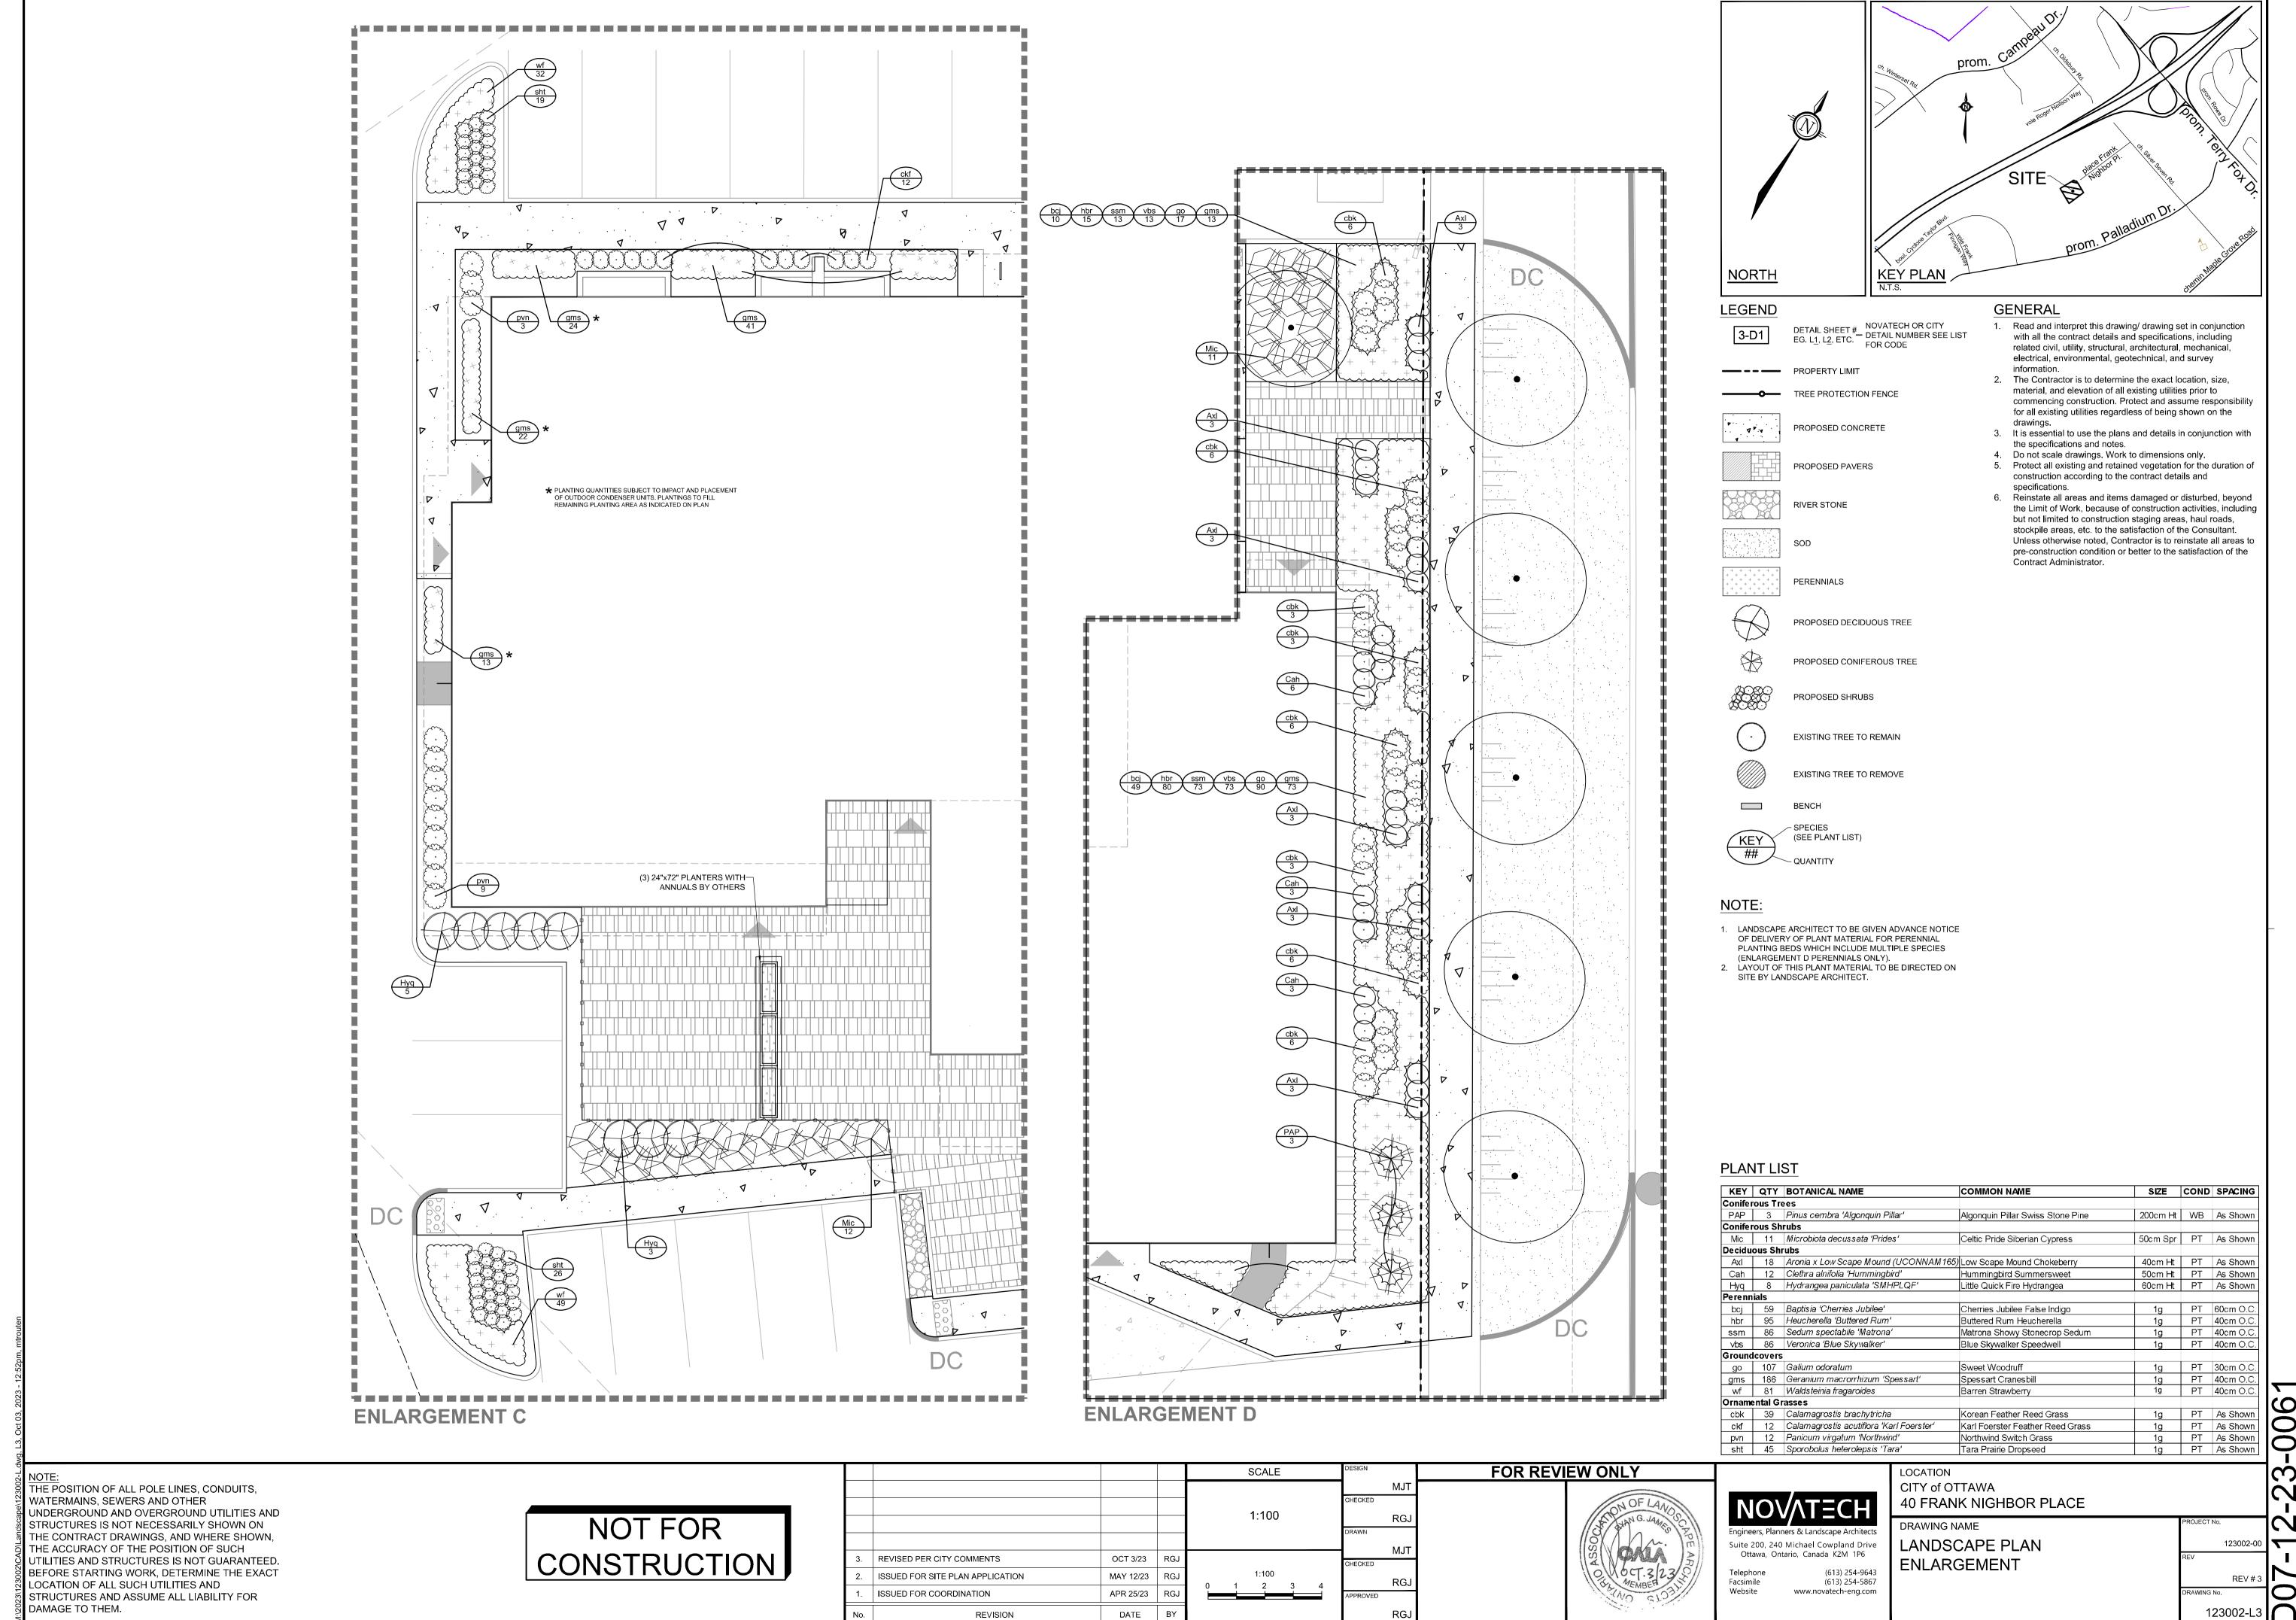



G - 841mmx594mm #00000

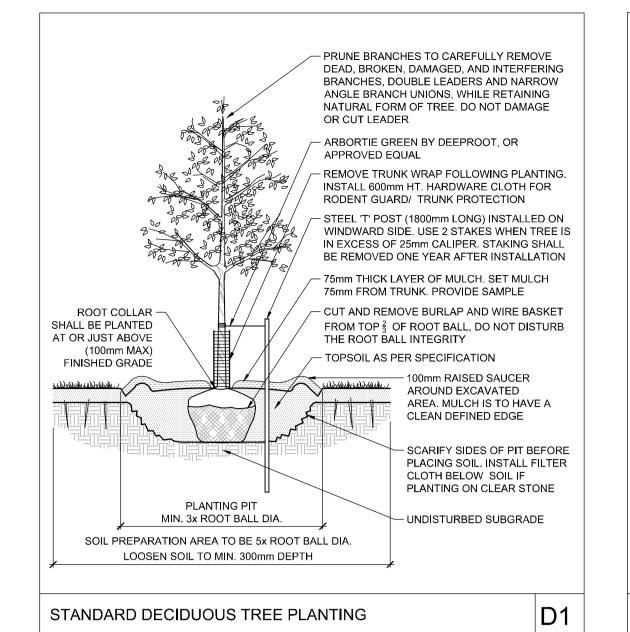


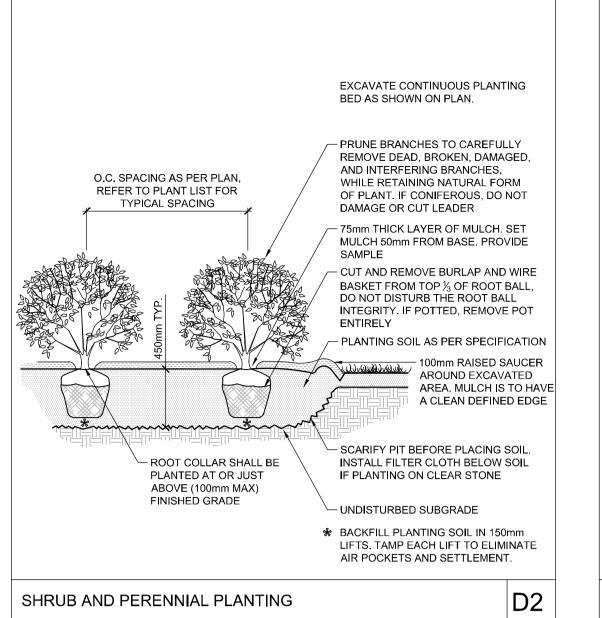

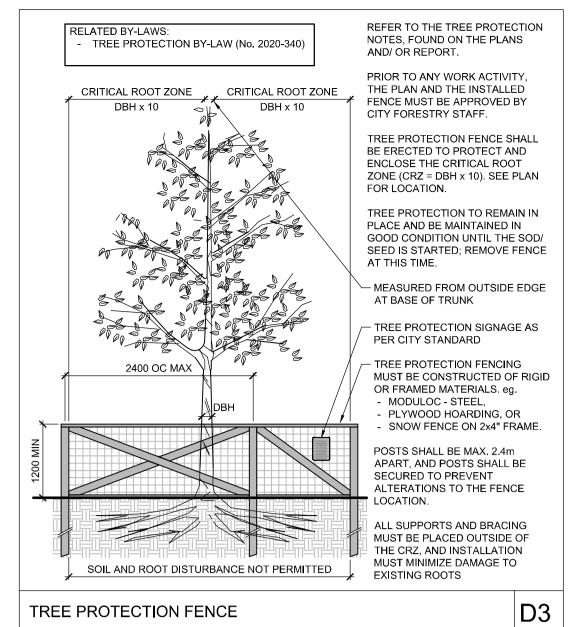

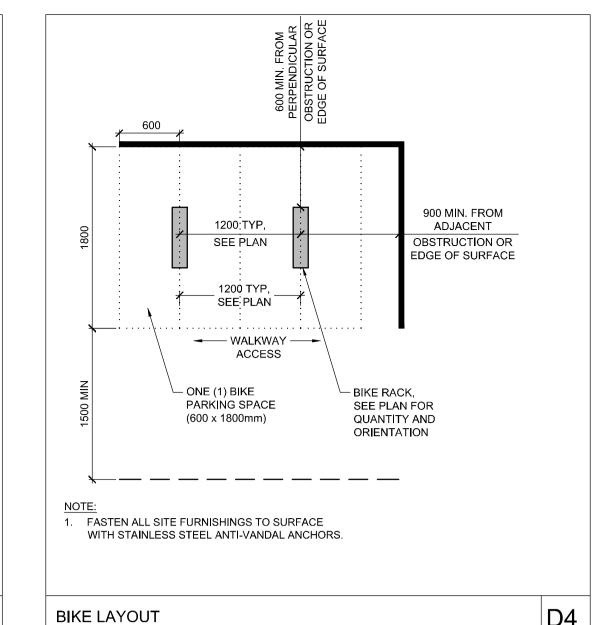

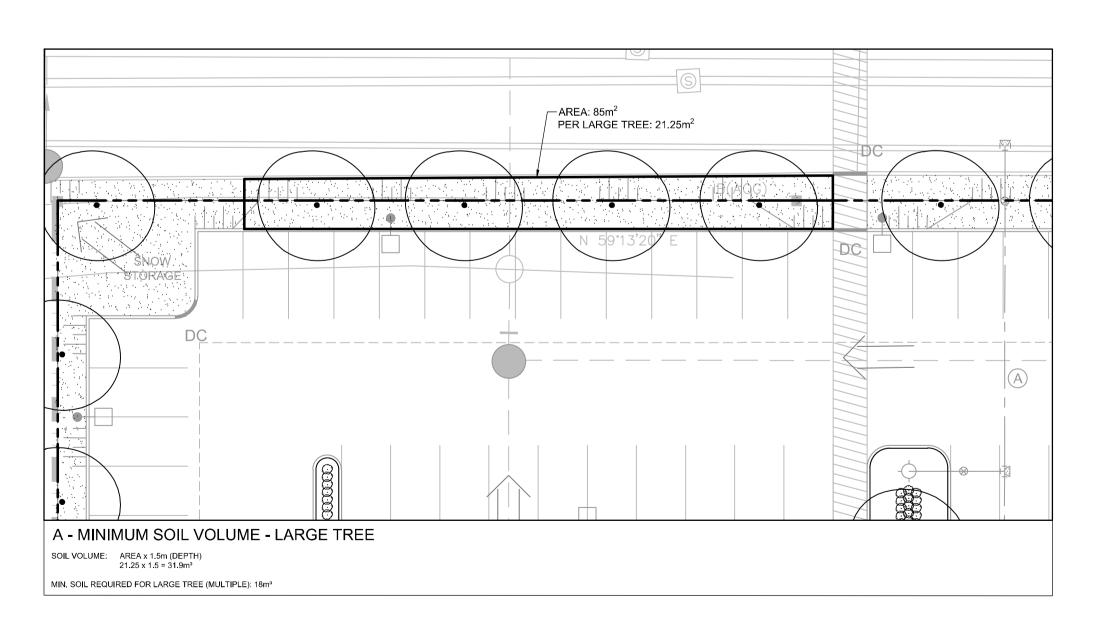

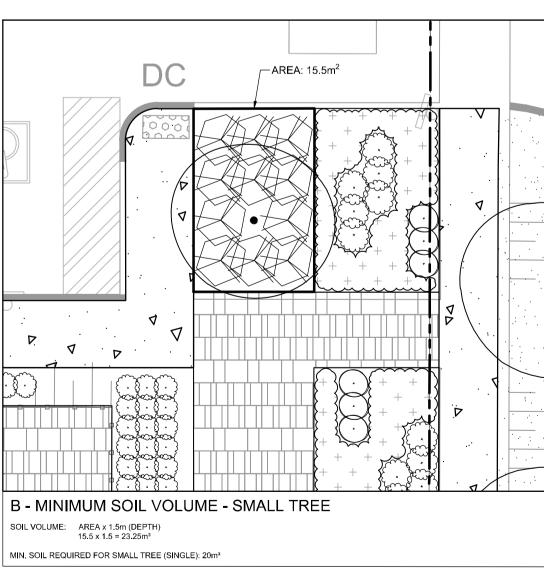


THE POSITION OF ALL POLE LINES, CONDUITS,
WATERMAINS, SEWERS AND OTHER
UNDERGROUND AND OVERGROUND UTILITIES AND
STRUCTURES IS NOT NECESSARILY SHOWN ON
THE CONTRACT DRAWINGS, AND WHERE SHOWN,
THE ACCURACY OF THE POSITION OF SUCH
UTILITIES AND STRUCTURES IS NOT GUARANTEED.
BEFORE STARTING WORK, DETERMINE THE EXACT
LOCATION OF ALL SUCH UTILITIES AND
STRUCTURES AND ASSUME ALL LIABILITY FOR

DAMAGE TO THEM.

NOT FOR CONSTRUCTION

				SCALE	DESIGN		
						MJT	
					CHECKED		
						RGJ	
					DRAWN		
						MJT	
3.	REVISED PER CITY COMMENTS	OCT 3/23	RGJ		CHECKED		
2.	ISSUED FOR SITE PLAN APPLICATION	MAY 12/23	RGJ			RGJ	
1.	ISSUED FOR COORDINATION	APR 25/23	RGJ		APPROVED		
No	REVISION	DATE	BY			RGJ	

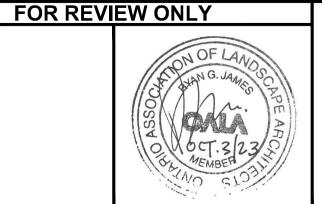

Engineers, Planners & Landscape Architects
Suite 200, 240 Michael Cowpland Drive
Ottawa, Ontario, Canada K2M 1P6
Telephone (613) 254-9643

Facsimile

Website

(613) 254-5867

www.novatech-eng.com

LOCATION
CITY of OTTAWA
40 FRANK NIGHBOR PLACE
DRAWING NAME

DRAWING NAME

LANDSCAPE - DETAILS

PROJECT No.

123002-00

REV

REV # 3

DRAWING No.

123002-L4

 $|\mathfrak{C}$