


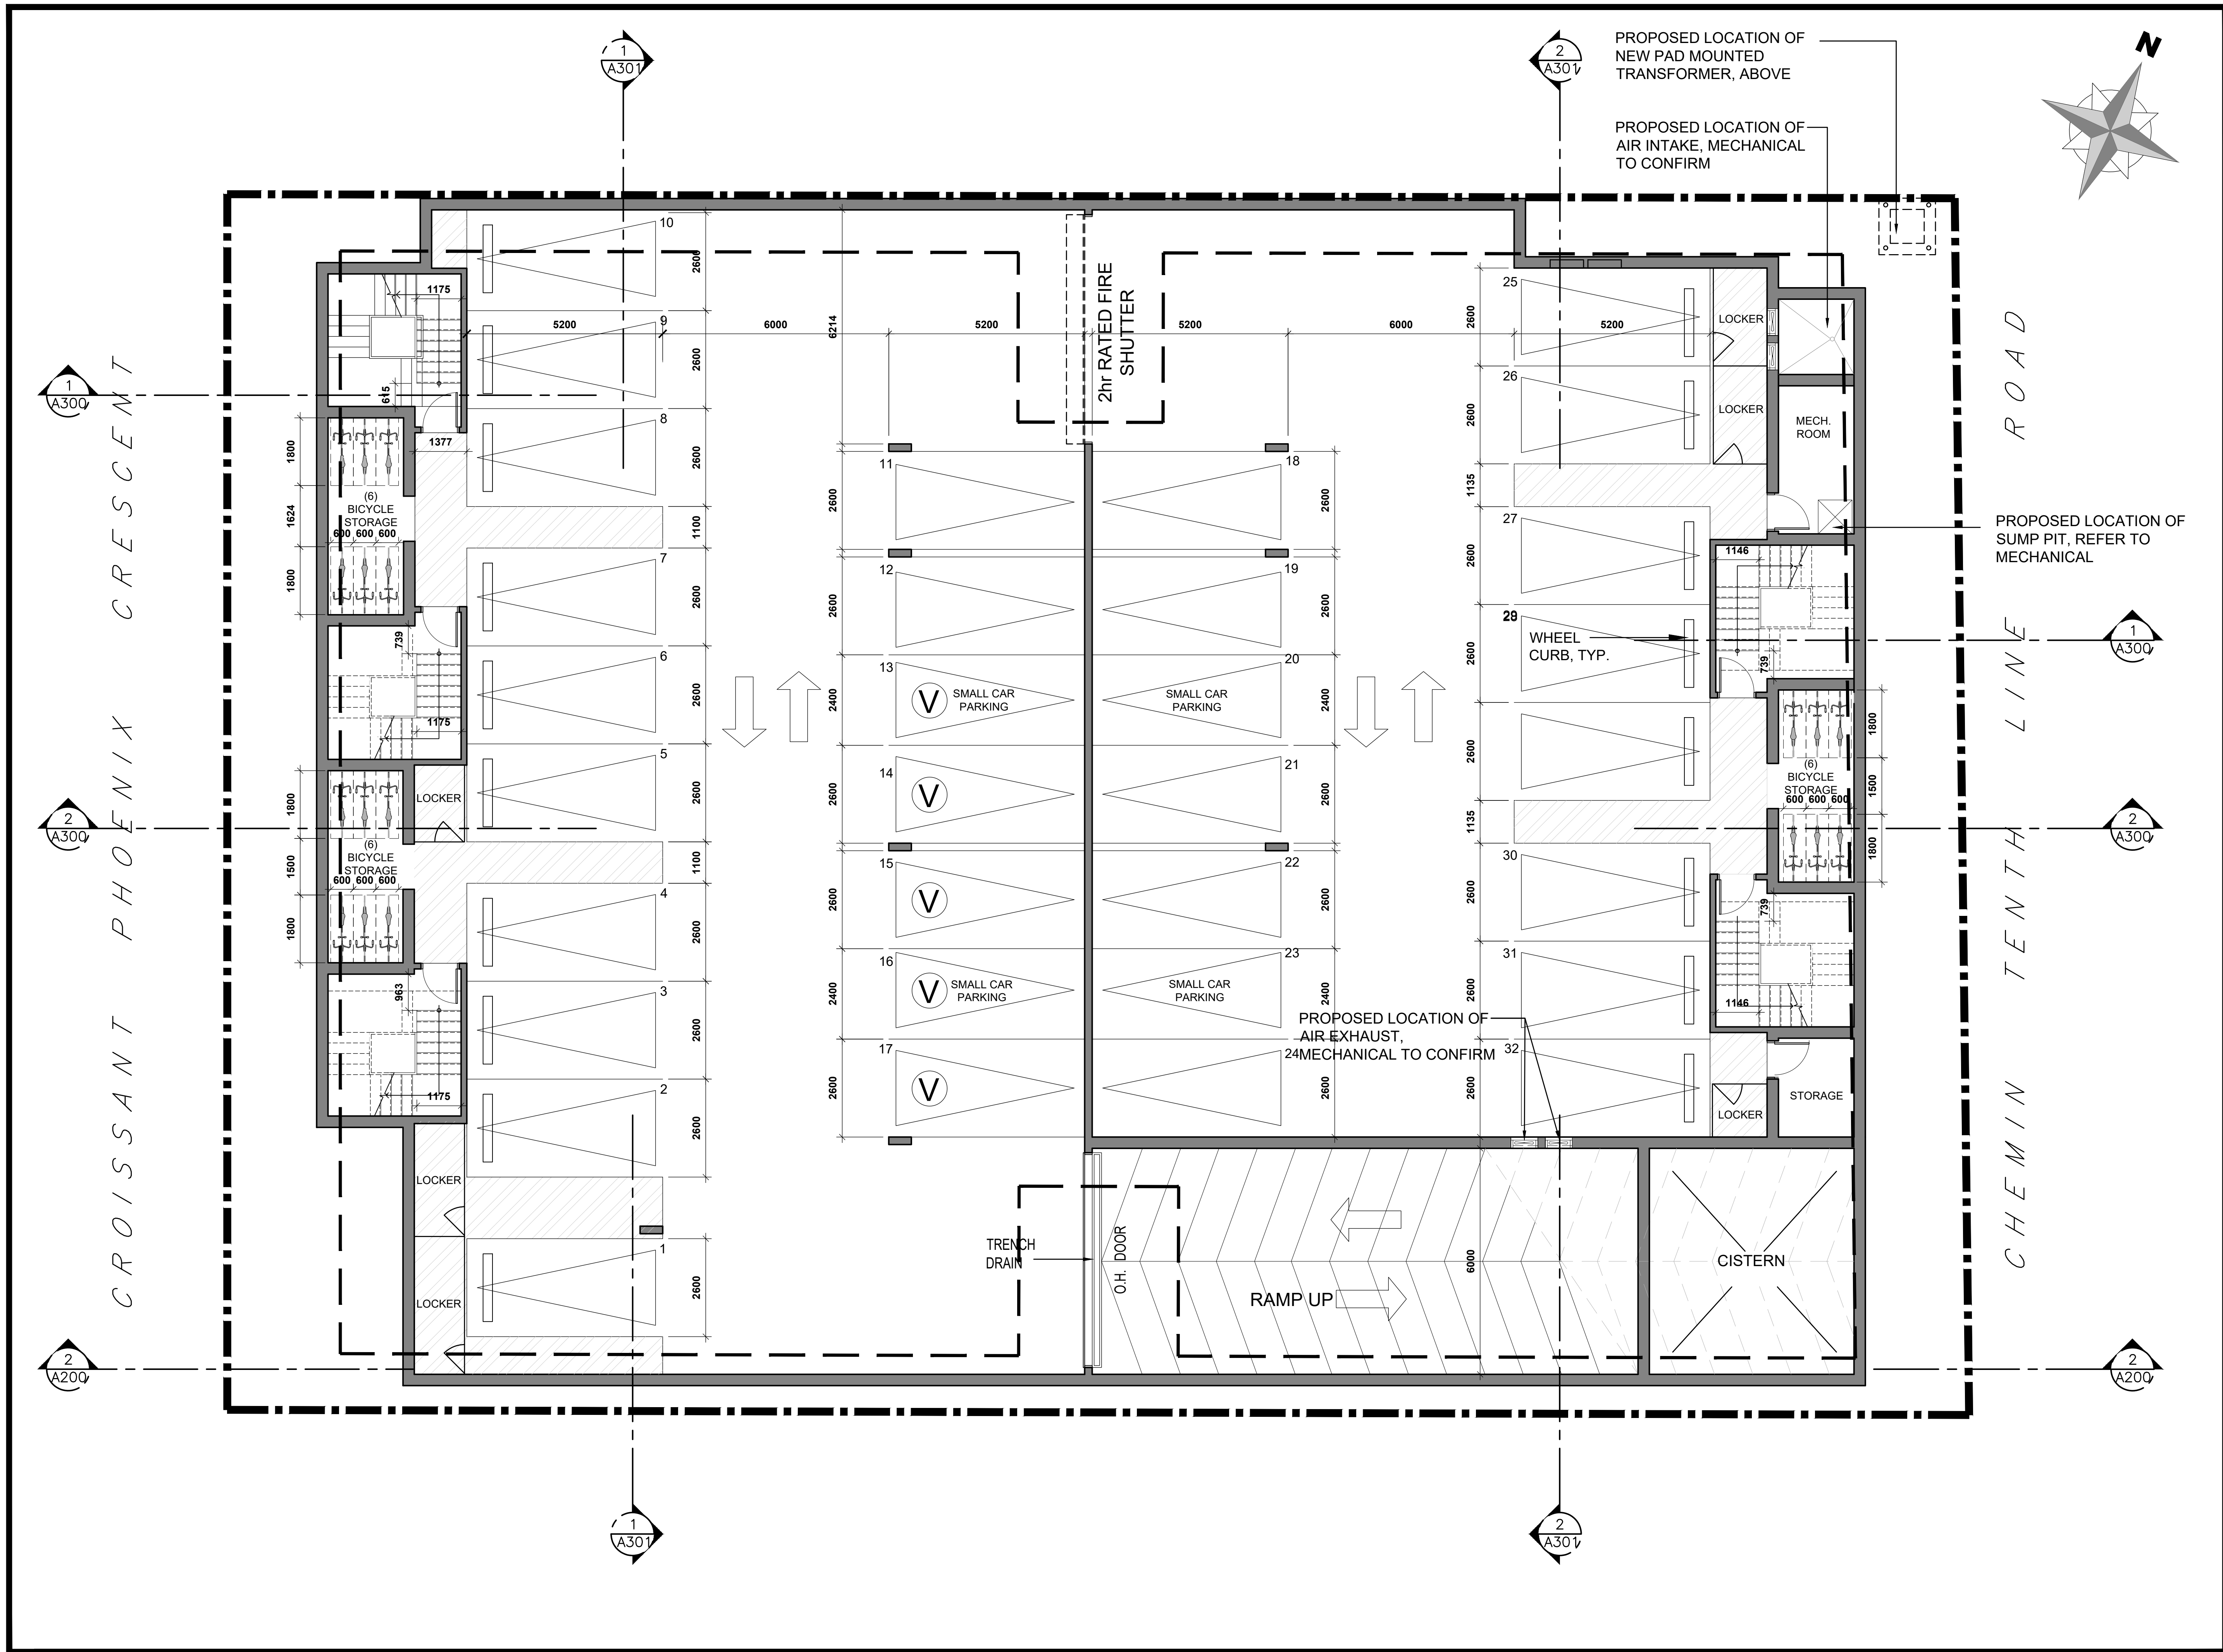

CLIENT:

BRIDOR DEVELOPMENTS  
BUILDING COMMUNITIES

|     |                  |    |               |
|-----|------------------|----|---------------|
| 11  |                  |    |               |
| 10  |                  |    |               |
| 09  |                  |    |               |
| 08  | SPC RESUBMISSION | JC | JUN. 28. 2023 |
| 07  | FOR COORDINATION | JP | FEB. 14. 2023 |
| 06  | FOR COORDINATION | PE | APR. 20. 2022 |
| 05  | FOR COORDINATION | PE | APR. 14. 2022 |
| 04  | FOR REVIEW       | PE | APR. 16. 2021 |
| 03  | FOR REVIEW       | PE | JAN. 13. 2021 |
| 02  | FOR REVIEW       | PE | NOV. 26. 2020 |
| 01  | FOR REVIEW       | PE | NOV. 20. 2020 |
| No. | REVISIONS        | BY | DATE          |

STAMP

NORTH ARROW

TATHAM  
ENGINEERING

5335 Canotek Road, Unit 103,  
Ottawa, Ontario K1J 9L4  
613-747-3636  
info@tathameng.com

P<sup>2</sup>  
concepts

DESIGNED BY: P.E. DRAWN BY: P.E. APPROVED BY: B.K.

PROJECT

1592 TENTH LINE ROAD  
OTTAWA

DRAWING TITLE

LOWER LEVEL PLAN

PROJECT NO.  
0359

DATE  
APRIL 20, 2022

A100