



THIS PLAN IS TO BE READ IN CONJUNCTION WITH CIVIL PLANS 119123-NLD, 119123-GP1&GP2 AND 119123-GR1&GR2

NOTE:  
THE POSITION OF ALL POLE LINES, CONDUITS, WATERMANS, SEWERS AND OTHER UNDERGROUND AND OVERGROUND UTILITIES AND STRUCTURES IS NOT NECESSARILY SHOWN ON THE CONTRACT DRAWINGS, AND WHERE SHOWN, THE ACCURACY OF THE POSITION OF SUCH UTILITIES AND STRUCTURES IS NOT GUARANTEED. BEFORE STARTING WORK, DETERMINE THE EXACT LOCATION OF ALL SUCH UTILITIES AND STRUCTURES AND ASSUME ALL LIABILITY FOR DAMAGE TO THEM.

No.	REVISION	DATE	BY
2	REVISED PER CITY COMMENTS	OCT 6/23	DDB
1	ISSUED FOR CITY OF OTTAWA REVIEW	MAY 3/23	DDB

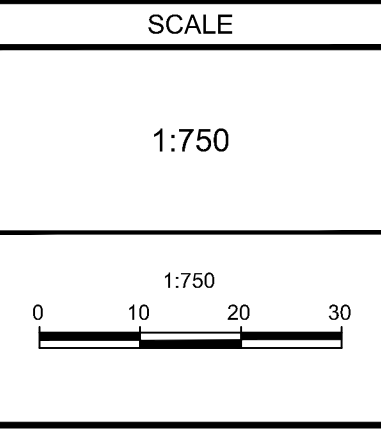

DESIGN	SM / BM / DDB
CHECKED	DDB
DRAWN	SM
CHECKED	BM / DDB
APPROVED	DDB

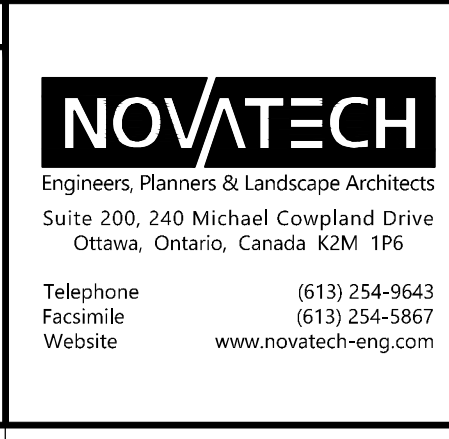

<b>NOVATECH</b> Engineers, Planners & Landscape Architects Suite 200, 240 Michael Cowland Drive Ottawa, Ontario, Canada K2M 1P6 Telephone (613) 254-9643 Facsimile (613) 254-5867 Website www.novatech-eng.com		LOCATION CITY OF OTTAWA 480 & 486 CITIGATE DRIVE - PROPOSED WAREHOUSES DRAWING NAME <b>EROSION AND SEDIMENT CONTROL PLAN</b>	PROJECT No. 119123 REV REV # 2 DRAWING No. 119123-ESC
--	--	--	--

M:\2018\119123\119123-ESC.dwg ESC Oct 6, 2023 - 5:44pm smathews

D07-12-23-0064

plan #