

APPROVED
By Lily Xu at 9:05 am, Oct 16, 2023

Lily Xu
LILY XU, MCIP, RPP
MANAGER, DEVELOPMENT REVIEW SOUTH
PLANNING, INFRASTRUCTURE & ECONOMIC
DEVELOPMENT DEPARTMENT, CITY OF OTTAWA

Circum Bicycle Rack
PS-76-101-TP Circum Bike Rack
Our Circum Bicycle Rack features a welded tubular and flat bar steel construction. It is available in your choice of HauserKOTE powdercoat finishes, or HauserSHIELD Thermoplastic finishes.





Depth: 2' (61.0 cm)
Diameter: 24" (61.0 cm)
Height: 57" (144.8 cm)
Weight: 21.7 lb (9.9 kg)

TREES 2628 EDINBURGH PLACE						
Code	Qty.	Botanical Name	Common Name	Size	Condition	
AR	1	Acer rubrum	Red Maple	60mm cal	B + B specimen	
AS	1	Acer saccharum	Sugar Maple	60mm cal	B + B specimen	
BP	1	Betula papyrifera	Paper Birch	60mm cal	B + B specimen	
CO	1	Celtis occidentalis	Common Hackberry	60mm cal	B + B specimen	
GD	1	Gymnocladus dioicus	Kentucky Coffee Tree	60mm cal	B + B specimen	
QM	1	Quercus macrocarpa	Bur Oak	60mm cal	B + B specimen	
AB	1	Abies balsamea	Balsam Fir	2.0m Ht.	B + B specimen	
LL	1	Larix laricina	Eastern Larch / Tamarack	2.25m Ht.	B + B specimen	
PG	1	Picea glauca	White Spruce	2.5m Ht.	B + B specimen	

SHRUBS 2628 EDINBURGH PLACE						
Code	Qty.	Botanical Name	Common Name	Size	Condition	
SA	15	Symphoricarpos albus	Snowberry	60cm Ht.	Pot	

Drawing Remains the Property of/Copyright Reserved by GJA INC. Do Not Use or Reproduce Without Approval of GJA INC. NOT To Be Used For Construction Unless indicated by Revision: **"FOR LANDSCAPE CONSTRUCTION"**. Contractor is Responsible for Verification of Site Locations of all Utilities. Report any Discrepancies Between Site and Drawing Immediately to GJA INC. Do NOT Proceed Until Clarified.

TURF AREAS TO BE SOD C/W 150MM DEPTH TOPSOIL ON APPROVED SUBGRADE | SOD TO BE #1 GRADE TURFGRASS NURSERY SOD per NSGA - Fine Fescue/Kentucky Bluegrass Sod | PLANTING MIX TO BE APPROVED BY LANDSCAPE ARCHITECT | PLANT MATERIAL TO MEET CNLA STANDARDS/BE APPROVED BY LANDSCAPE ARCHITECT PRIOR TO PLANTING | ALL MATERIALS & WORK TO BE MAINTAINED UNTIL FINAL ACCEPTANCE. (MOWING TURF, WEEDING BEDS, WATERING TURF & PLANTS) & INCLUDE 1 YEAR WARRANTY FROM DATE OF FINAL ACCEPTANCE | PROVIDE WATERING OF ALL PLANT MATERIAL AS REQUIRED FOR PROPER ESTABLISHMENT UNTIL END OF WARRANTY PERIOD | REFER TO CIVIL ENGINEER'S DRAWING FOR ELEVATIONS / GRADING | The Landscape Plan is to be read in conjunction with the grading, servicing, site and survey plan | Bare root material to be planted in season only | All plant material locations to be staked on site by the landscape contractor and checked by the landscape architect prior to planting | All trees to be preserved on or directly adjacent to the site will be protected | Plant material are to be installed a minimum of: 3.0m away from any part of any hydro transformer, 3.0m corridor between a fire hydrant and the curb, a 2.5m radius beside or behind a fire hydrant, 2.0m from any servicing/utility line or structure |

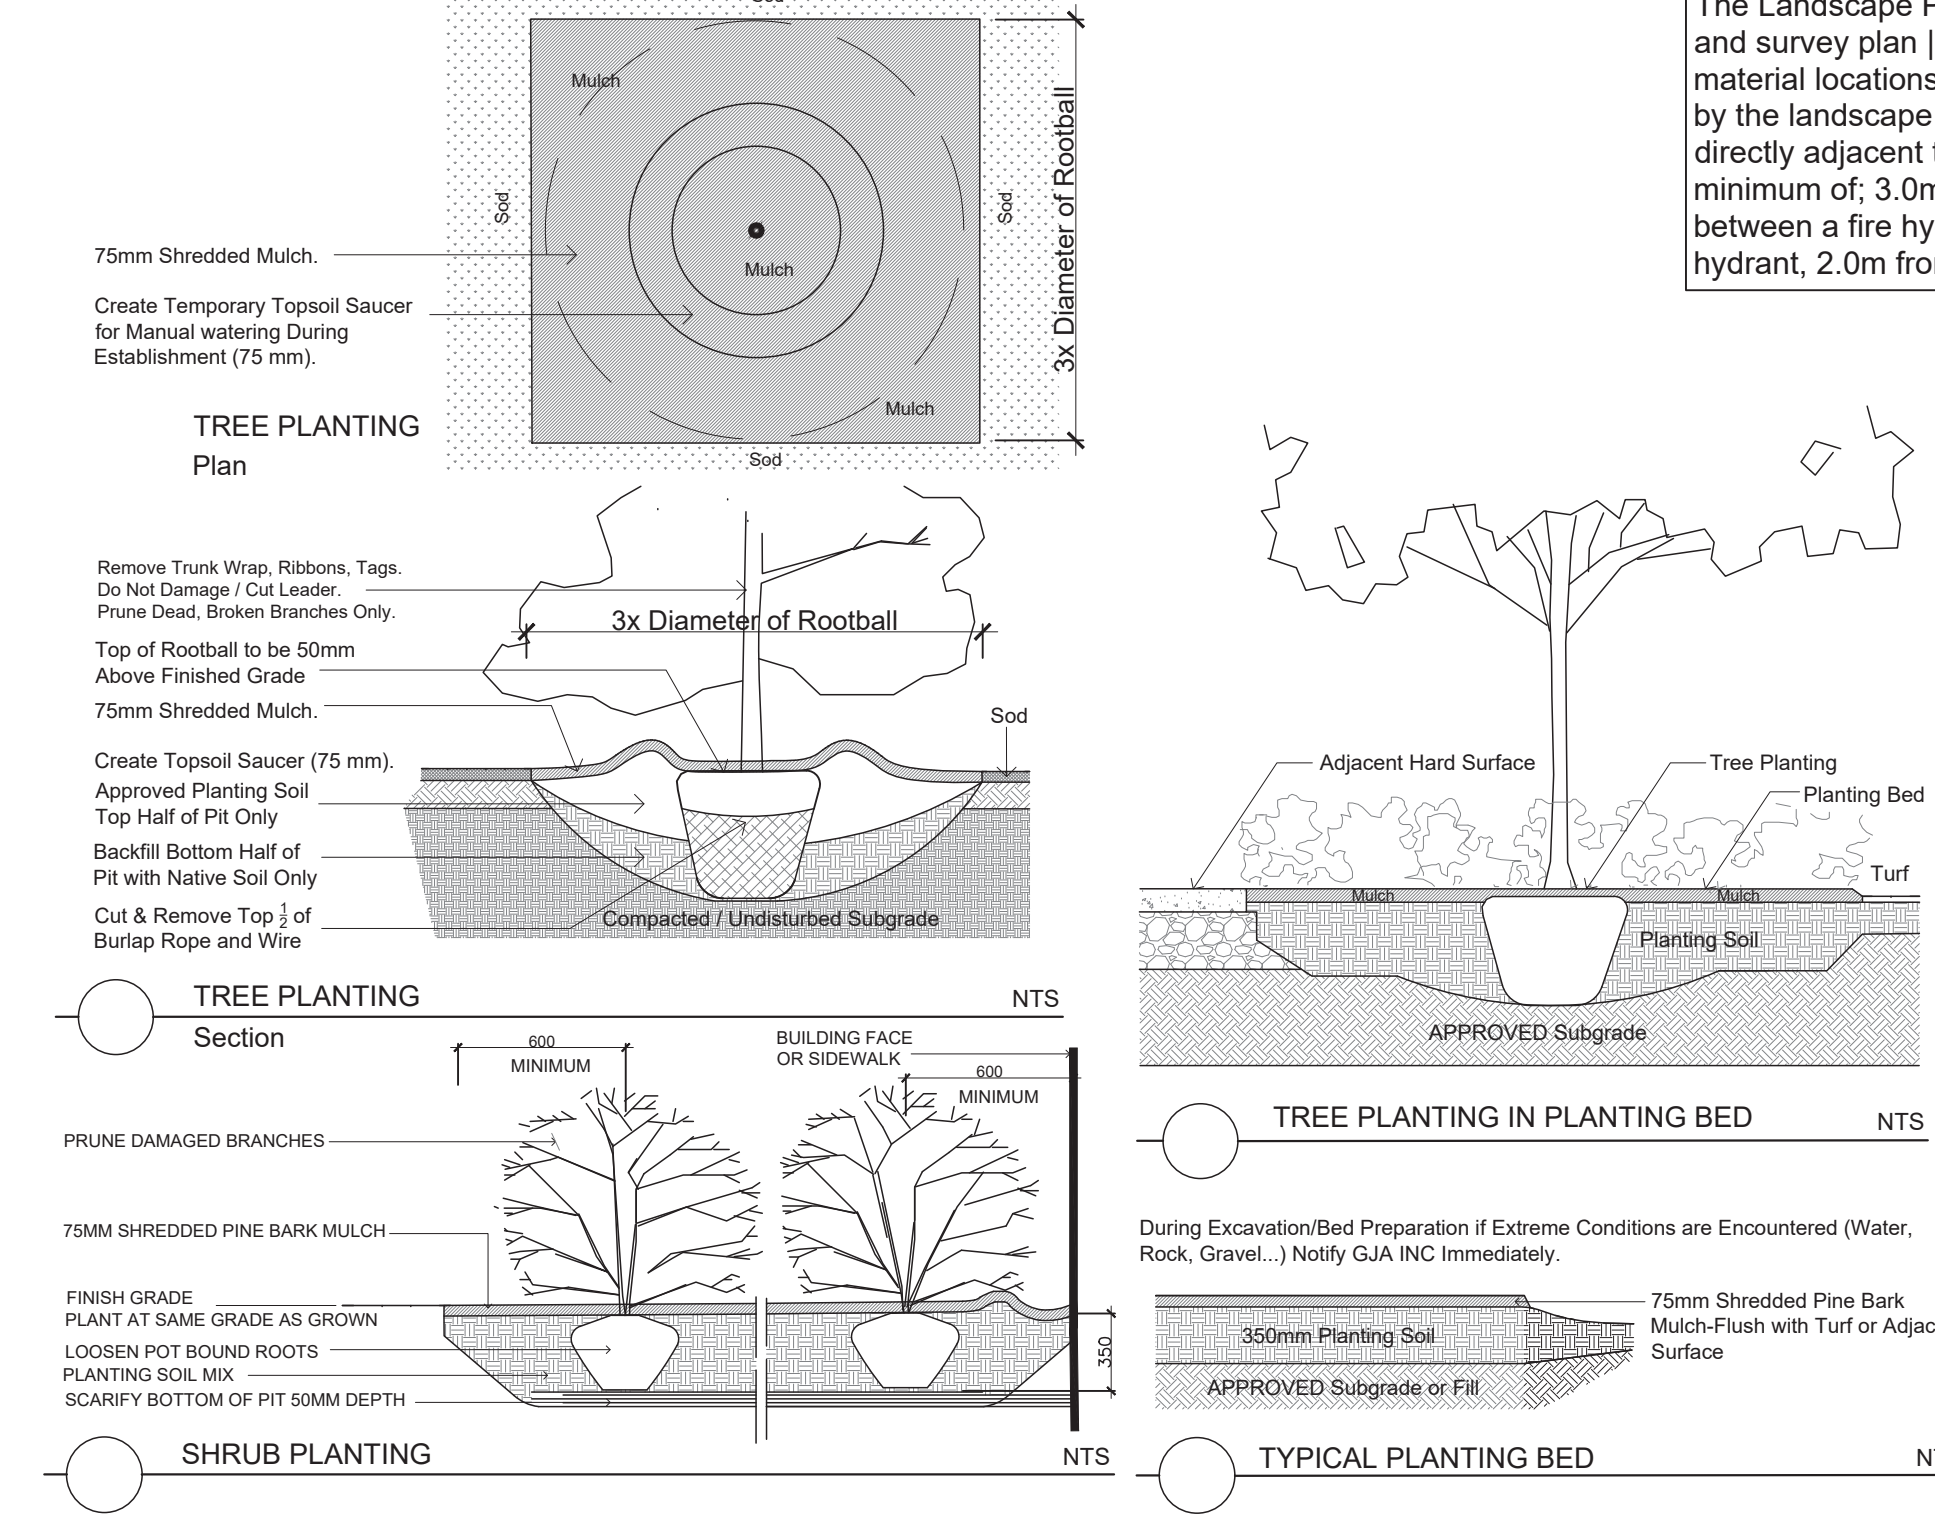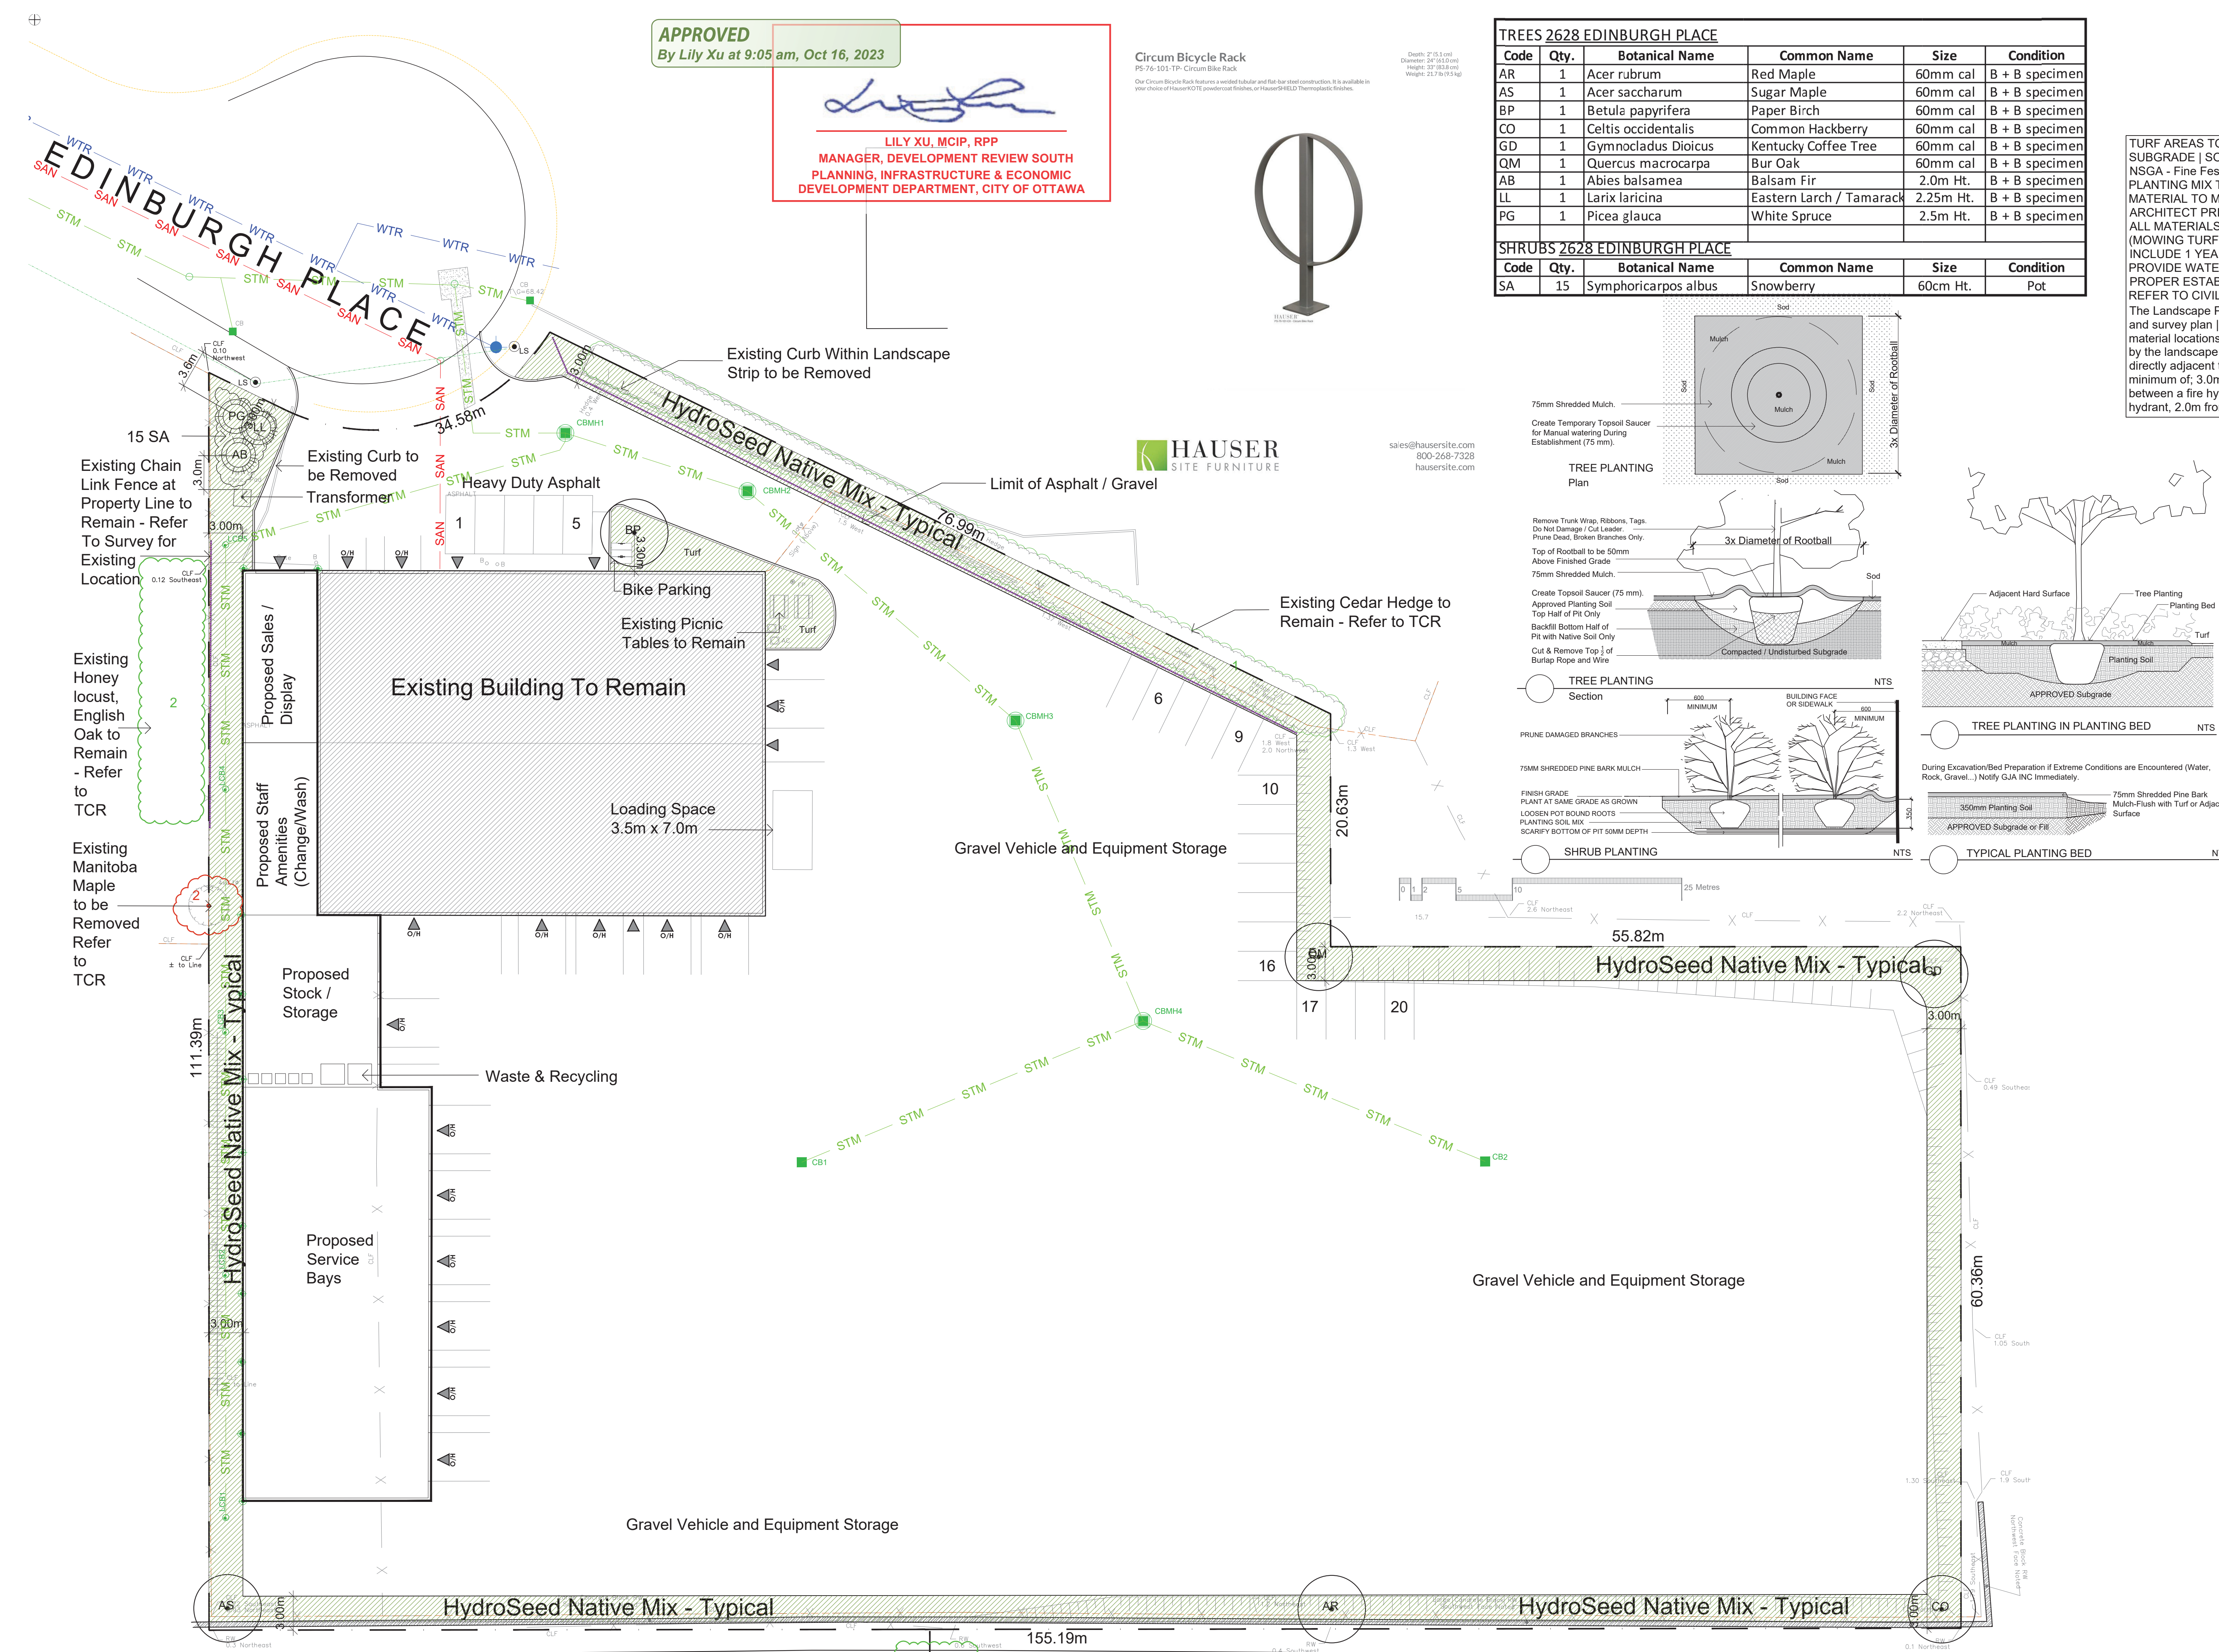


- EXISTING VEGETATION LEGEND**
Refer to Report by IFS
- TO REMAIN
 - TO be Removed
 - Protection Fence
 - Proposed Coniferous Tree
 - Proposed Deciduous Tree
 - Shrub Planting
 - Turf
 - Fence
 - Fire Hydrant
 - Light Standard Base
 - Catch Basin Man Hole
 - Catch Basin
 - Landscape Catch Basin
 - Bike Rack Anchor to Concrete

BELOW GRADE SERVICES
REFER TO CIVIL /CUP

- WTR U/G Water Service
- SAN U/G Sanitary Service
- U/G Gas Service
- O/H Hydro Service
- STM U/G Storm Service

3	THIRD SUBMISSION SPC	JUNE 5 2023
2	SECOND SUBMISSION SPC	APRIL 28 2023
1	FIRST SUBMISSION SPC	DECEMBER 19 2022
0	REVIEW/COORDINATION	OCTOBER 2022
#	Revision	Date

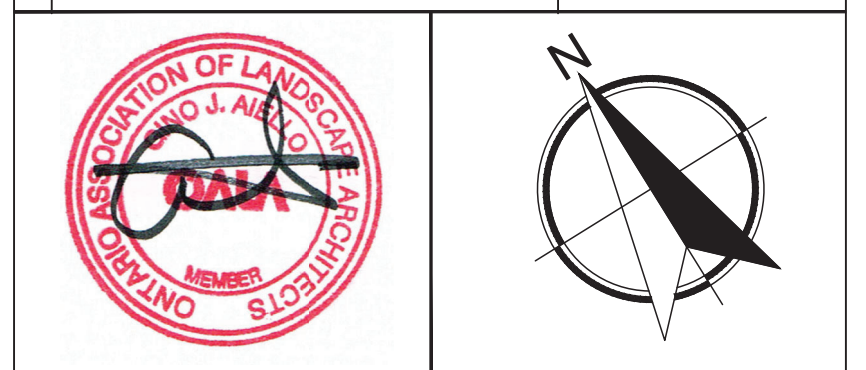

1120952 Ontario Inc.
2628 Edinburgh Place Ottawa K1B 5M1
613 748 9000

Property Owner

Gino J. Aiello | landscape architect GJALA.com
GJA INC. Gino@GJALA.com (613) 286 5130
110 Dobbins Road Unit #11 (Ottawa Ontario K2T 6Z2)

OEH Service Garage Expansion
Project 2628 EDINBURGH PLACE

LANDSCAPE PLAN

Scale: 1:250

L1

D07-12-22-0184