



DAMAGED AS A RESULT OF CONSTRUCTION ACTIVITY.

4. THE CONTRACTOR IS TO COMPLY WITH ALL PERTINENT CODES

THROUGHOUT THE ENTIRE CONSTRUCTION PERIOD.

SUBSURFACE CONDITIONS. 7. THE CONTRACTOR IS TO IDENTIFY ALL EXISTING TREES TO

8. THE CONTRACTOR IS TO STAKE THE PROPOSED LOCATION OF A

9. MINIMUM DISTANCES FOR SELECTED DECIDUOUS TREES ARE AS

**BUILDING FOUNDATIONS 7.5m** 

PUBLIC STREETS 2.5m UNDERGROUND INFRASTRUCTURE 2.0m

10. ALL TREES WITHIN 1m OF UNDERGROUND UTILITY TRENCHES

1. REMOVE ALL PROTECTIVE WRAPPING FROM TREE TRUNKS

AFTER INSTALLATION.

2. STAKING OF TREES SHALL ONLY BE PERFORMED IF NECESSA 13. ENSURE THAT MULCH IS PULLED BACK A MIN. DISTANCE OF 75n

FROM BASE OF TREE TRUNK. 12 REVISED PER NEW SITE PLAN 10/20/2023 ML J


'-	THE VIOLET LITTIE OF LITTIES	10/20/2020	IVIL	OL.
11	REVISED PER NEW CIVIL DRAWING	31/03/2023	ML	JL
10	REVISED PER NEW SITE PLAN	30/08/2022	ML	JL
9	REVISED PER NEW SITE PLAN	11/09/2021	ML	JL
8	REVISED PER CITY COMMENTS	11/04/2021	ML	JL
7	REVISED PER NEW SITE PLAN	03/23/2021	ML	JL
6	REVISED PER NEW SITE PLAN	02/25/2021	ML	JL
5	REVISED PER CITY COMMENTS	11/24/2020	ML	JL
4	REVISED PER CITY COMMENTS	09/13/2020	ML	JL
3	ISSUED FOR COORDINATION	03/20/2020	ML	JL
2	ISSUED FOR COORDINATION	03/19/2020	ML	JL
1	ISSUED FOR DISCUSSION AND REVIEW	03/11/2020	ML	JL
No.	Issue	Date	DR	СК

JAMES B. LENNOX & ASSOCIATES INC. LANDSCAPE **ARCHITECTS** OTTAWA, ONTARIO 3332 CARLING AVE. K2H 5A8 Fax. 1(866) 343-3942

NEW APARTMENT COMPLEX

365 FOREST STREET, OTTAWA ON

TREE CONSERVATION REPORT AND LANDSCAPE PLAN

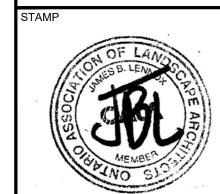

AS SHOWN START DATE JULY, 2019 ROJECT NO.

19MIS1969

SCALE

DRAWING NO.