



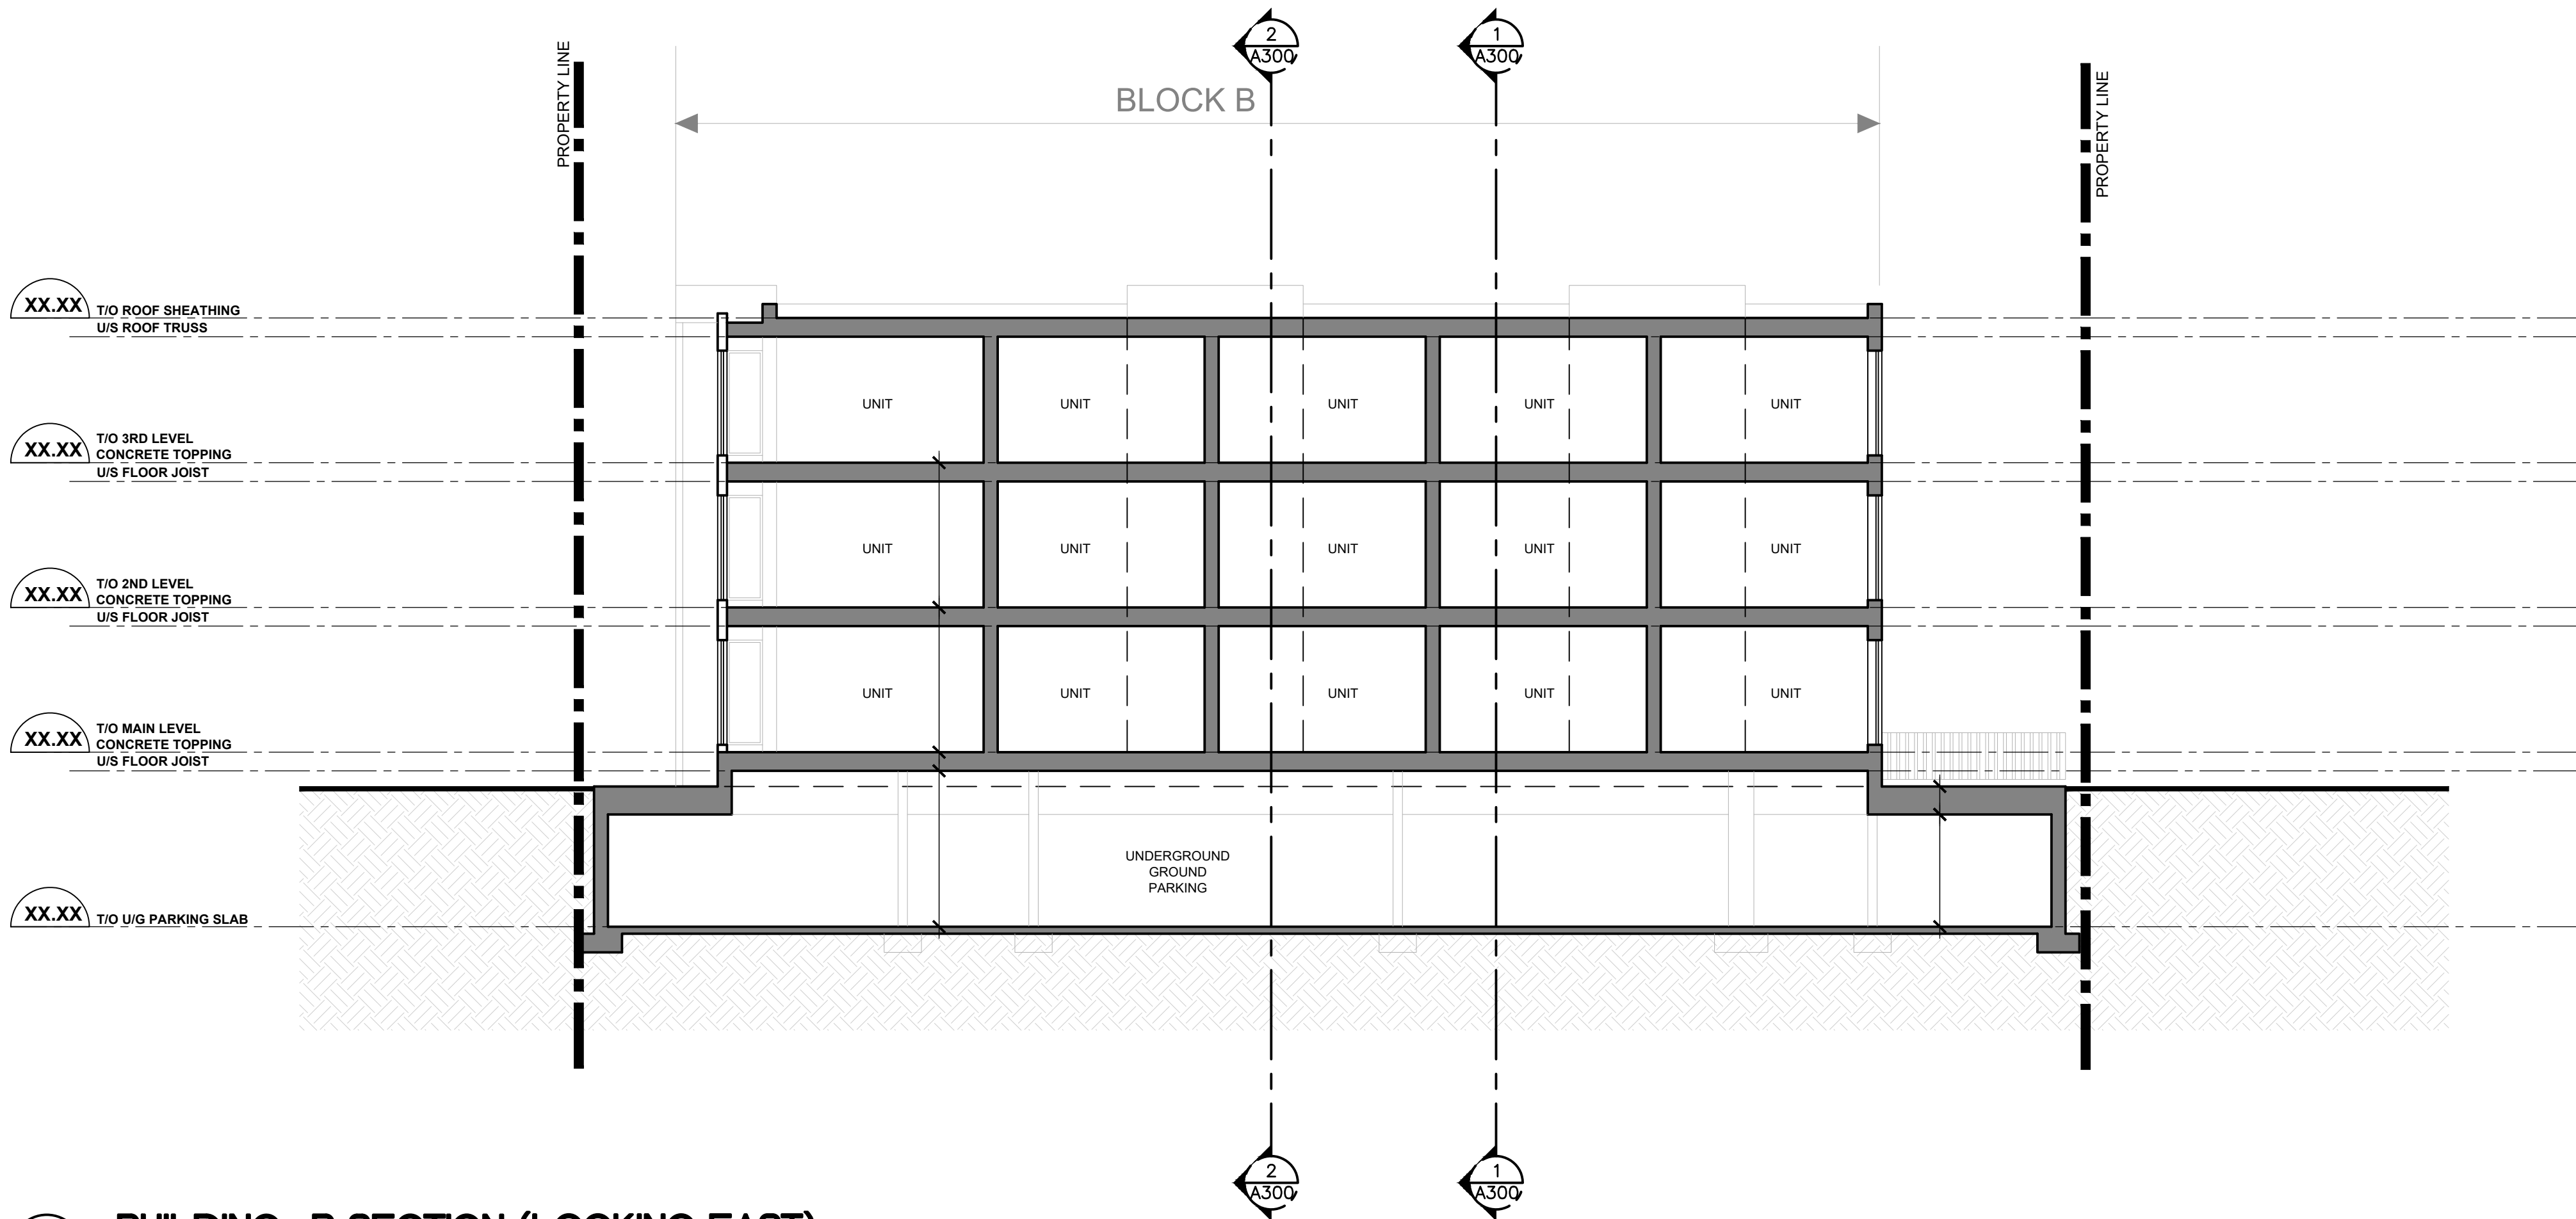

1
A-301
BUILDING_B SECTION (LOOKING EAST)
SCALE = 1:100

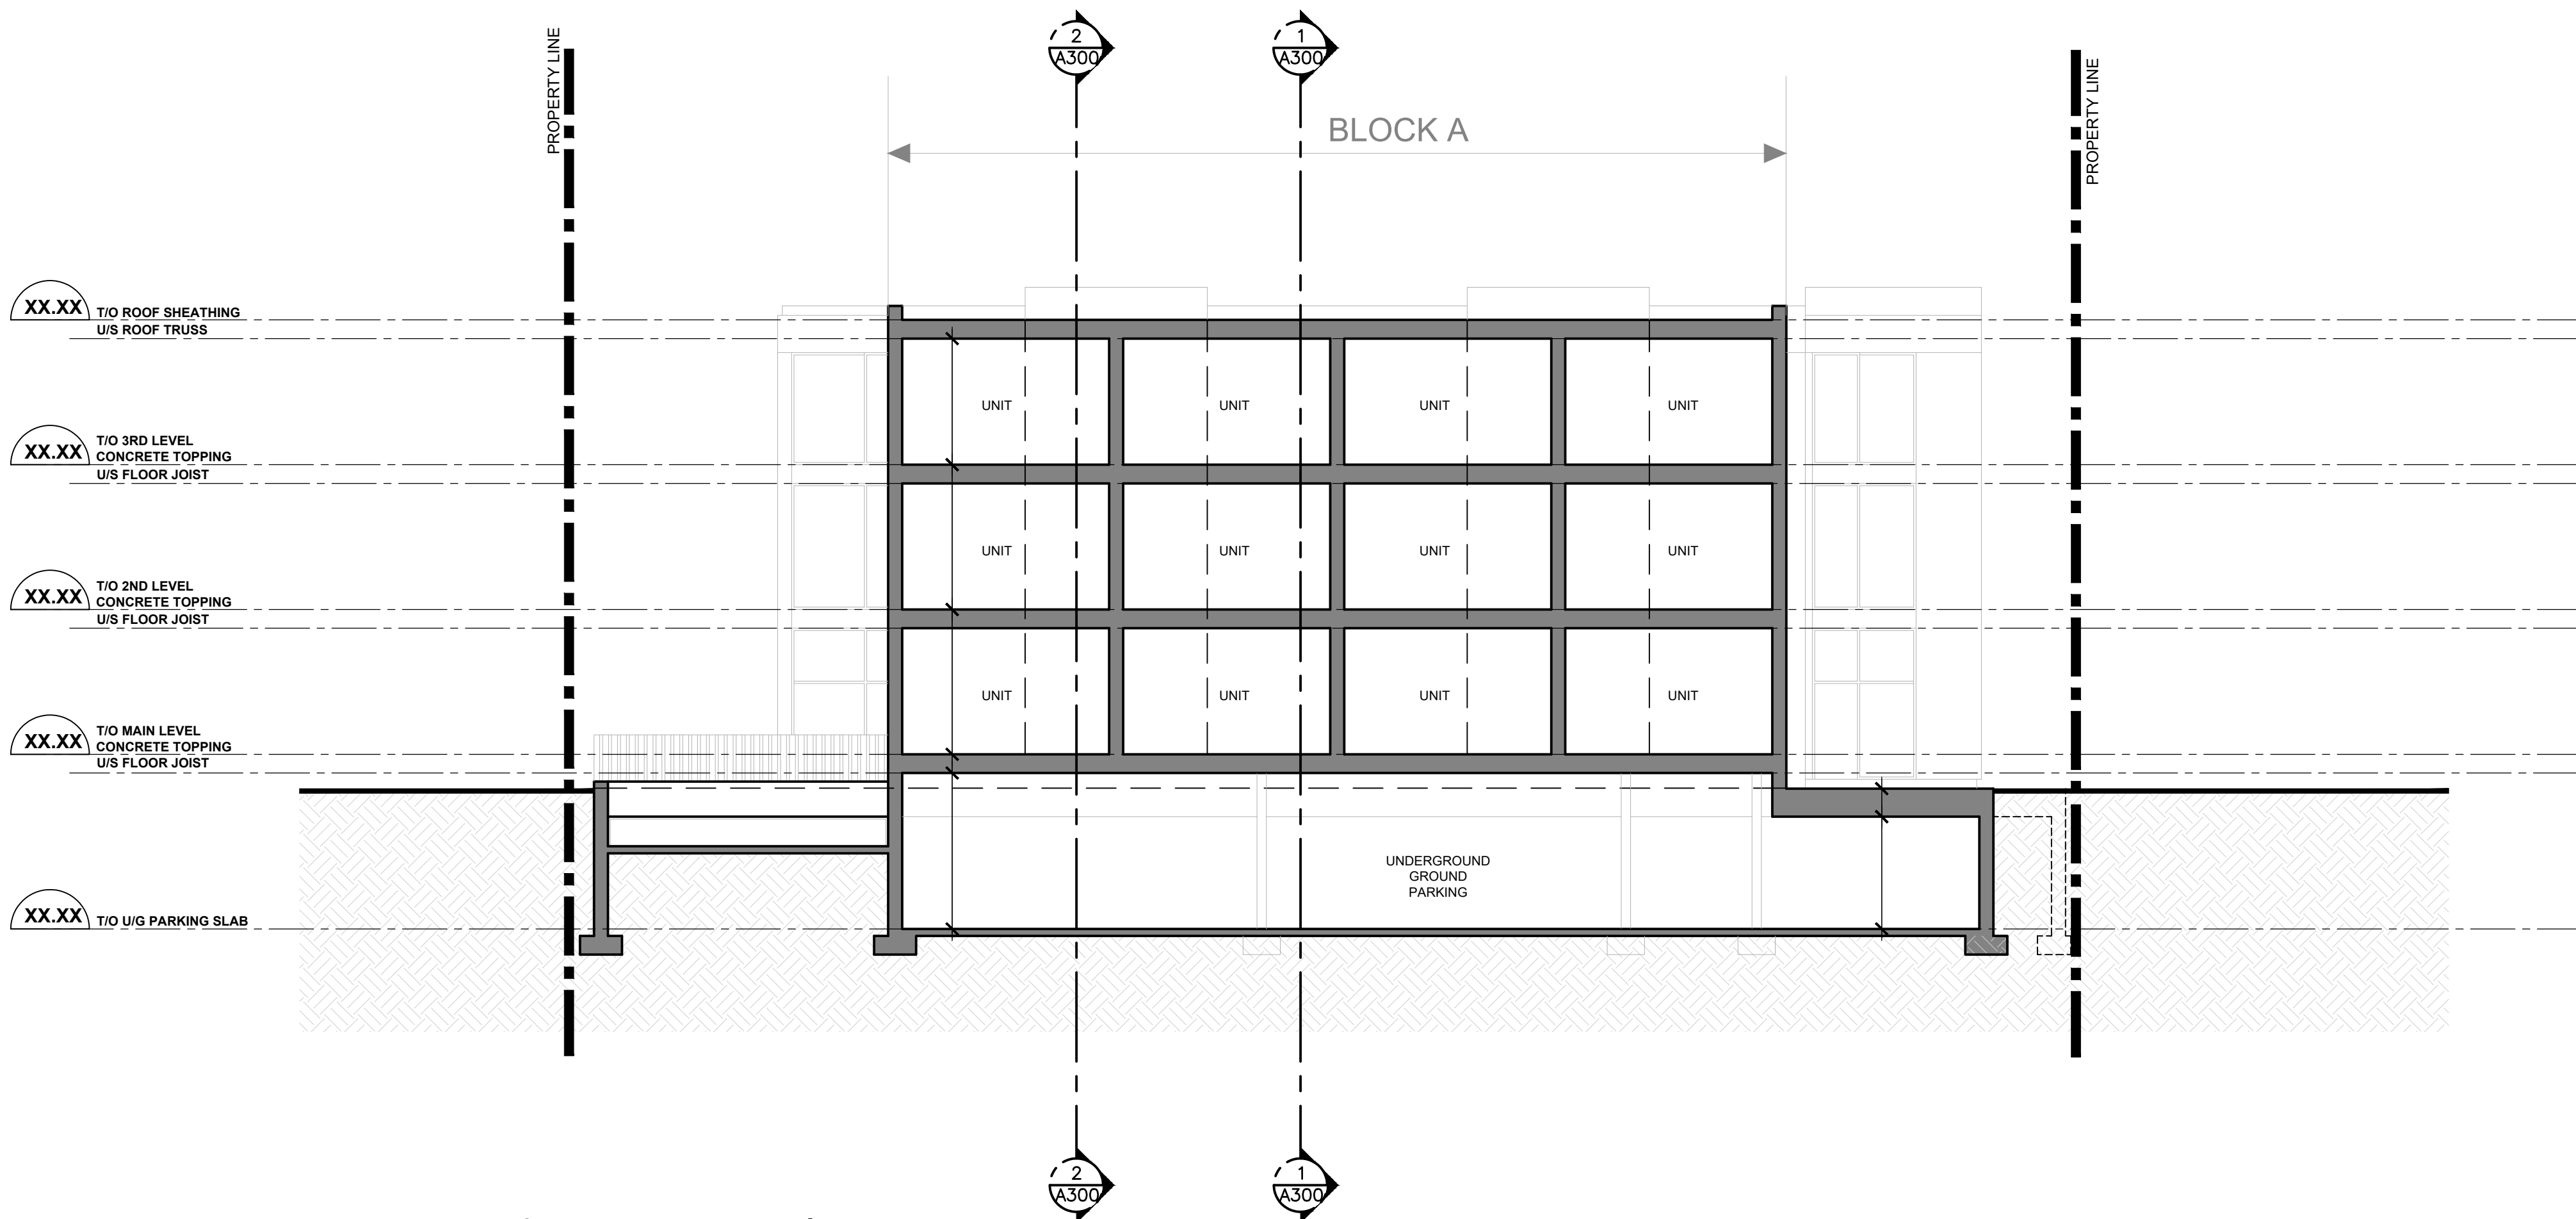

2
A-301
BUILDING_A SECTION (LOOKING WEST)
SCALE = 1:100

11			
10			
09			
08			
07	SPC RESUBMISSION	JC	JUN 28 2023
06	FOR COORDINATION	PE	APR. 20 2022
05	FOR COORDINATION	PE	APR. 14 2022
04	FOR REVIEW	PE	APR. 16 2021
03	FOR REVIEW	PE	JAN. 13 2021
02	FOR REVIEW	PE	NOV. 26 2020
01	FOR REVIEW	PE	NOV. 20 2020

No.	REVISIONS	BY	DATE
STAMP			NORTH ARROW

TATHAM
ENGINEERING

5335 Canotek Road, Unit 103,
Ottawa, Ontario K1J 9L4
613-747-3636
info@tathameng.com

P²
concepts

1000 BROADVIEW AVE. SUITE 201
OTTAWA, ONTARIO K1V 6H6

DESIGNED BY:	DRAWN BY:	APPROVED BY:
P.E.	P.E.	B.K.

PROJECT

**1592 TENTH LINE ROAD
OTTAWA**

DRAWING TITLE

BUILDING SECTIONS

PROJECT NO.	
0359	
DATE	
APRIL 20, 2022	

A301