CITY OF OTTAWA STANDARD TREE PROTECTION DETAIL

....

NOTES:

DO NOT SCALE DRAWINGS;

NOTES ARE APPLICABLE TO ALL DRAWINGS IN THE SET;

Fotenn Consultants Inc. IS NOT RESPONSIBLE FOR ACCURACY OF BASE INFORMATION;

REFER TO CIVIL ENGINEERING DRAWINGS FOR GRADING & SITE SERVICING INFORMATION;

THE CONTRACTOR IS RESPONSIBLE FOR CONFIRMING SITE CONDITIONS AND REPORTING ANY DISCREPANCIES TO THE LANDSCAPE ARCHITECT;

THE CONTRACTOR IS RESPONSIBLE FOR CONFIRMING EXACT LOCATIONS OF ALL UNDERGROUND SERVICES AND OBTAINING CLEARANCE FROM ALL APPLICABLE UTILITIES. PROPOSED WORKS FOUND TO BE IN CONFLICT WITH UNDERGROUND SERVICES MAY BE ADJUSTED AT THE DIRECTION OF THE LANDSCAPE ARCHITECT;

LANDSCAPE ELEMENTS SHOWN ARE SUBJECT TO THE FINAL LOCATION OF UNDERGROUND SERVICES AND UTILITIES;

DO NOT INSTALL TREES ON PROPERTY / LOT LINES OR WITHIN DRAINAGE EASEMENTS;

PERFORM WORK IN ACCORDANCE WITH DETAILS AND SPECIFICATIONS;

ALL PLANT MATERIAL SHALL BE No. 1 NURSERY STOCK AND SHALL MEET OR EXCEED THE SPECIFICATION OF THE Canadian Standards for Nursery Stock, AS PUBLISHED BY THE Canadian Nursery Landscape Association;

SPECIES SUBSTITUTIONS ARE NOT PERMITTED WITHOUT PRIOR WRITTEN APPROVAL OF THE LANDSCAPE ARCHITECT;

ALL UN-PAVED SURFACES TO RECEIVE 150mm DEPTH TOPSOIL & SOD.

IMPORTANT NOTICE FOR CONTRACTOR:

THE CITY OF OTTAWA REQUIRES A Certificate of Completion (F1) Landscape Works TO BE SUBMITTED AND SEALED BY THE LANDSCAPE ARCHITECT. CONTRACTORS ARE RESPONSIBLE FOR FAMILIARIZING THEMSELVES WITH THE REQUIREMENTS OF THIS PROCESS AND PROVIDING SUFFICIENT NOTICE TO THE LANDSCAPE ARCHITECT TO CONDUCT SITE REVIEWS **DURING INSTALLATION** OF TREES. THE 1 YEAR WARRANTY PERIOD SHALL NOT COMMENCE UNTIL THE LANDSCAPE ARCHITECT HAS SUBMITTED THE F1 Certificate.

PRIOR TO INSTALLATION OF TREES, THE DEVELOPER WILL CONTACT THE PLANNING AND GROWTH MANAGEMENT AND FORESTRY SERVICES TO REVIEW THE SPECIES AND LOCATION OF TREES.

Attamlin


ALLISON HAMLIN

MANAGER (A), DEVELOPMENT REVIEW WEST
PLANNING, REAL ESTATE & ECONOMIC DEVELOPMENT
DEPARTMENT, CITY OF OTTAWA

APPROVED

By Allison Hamlin at 4:15 pm, Nov 01, 2023



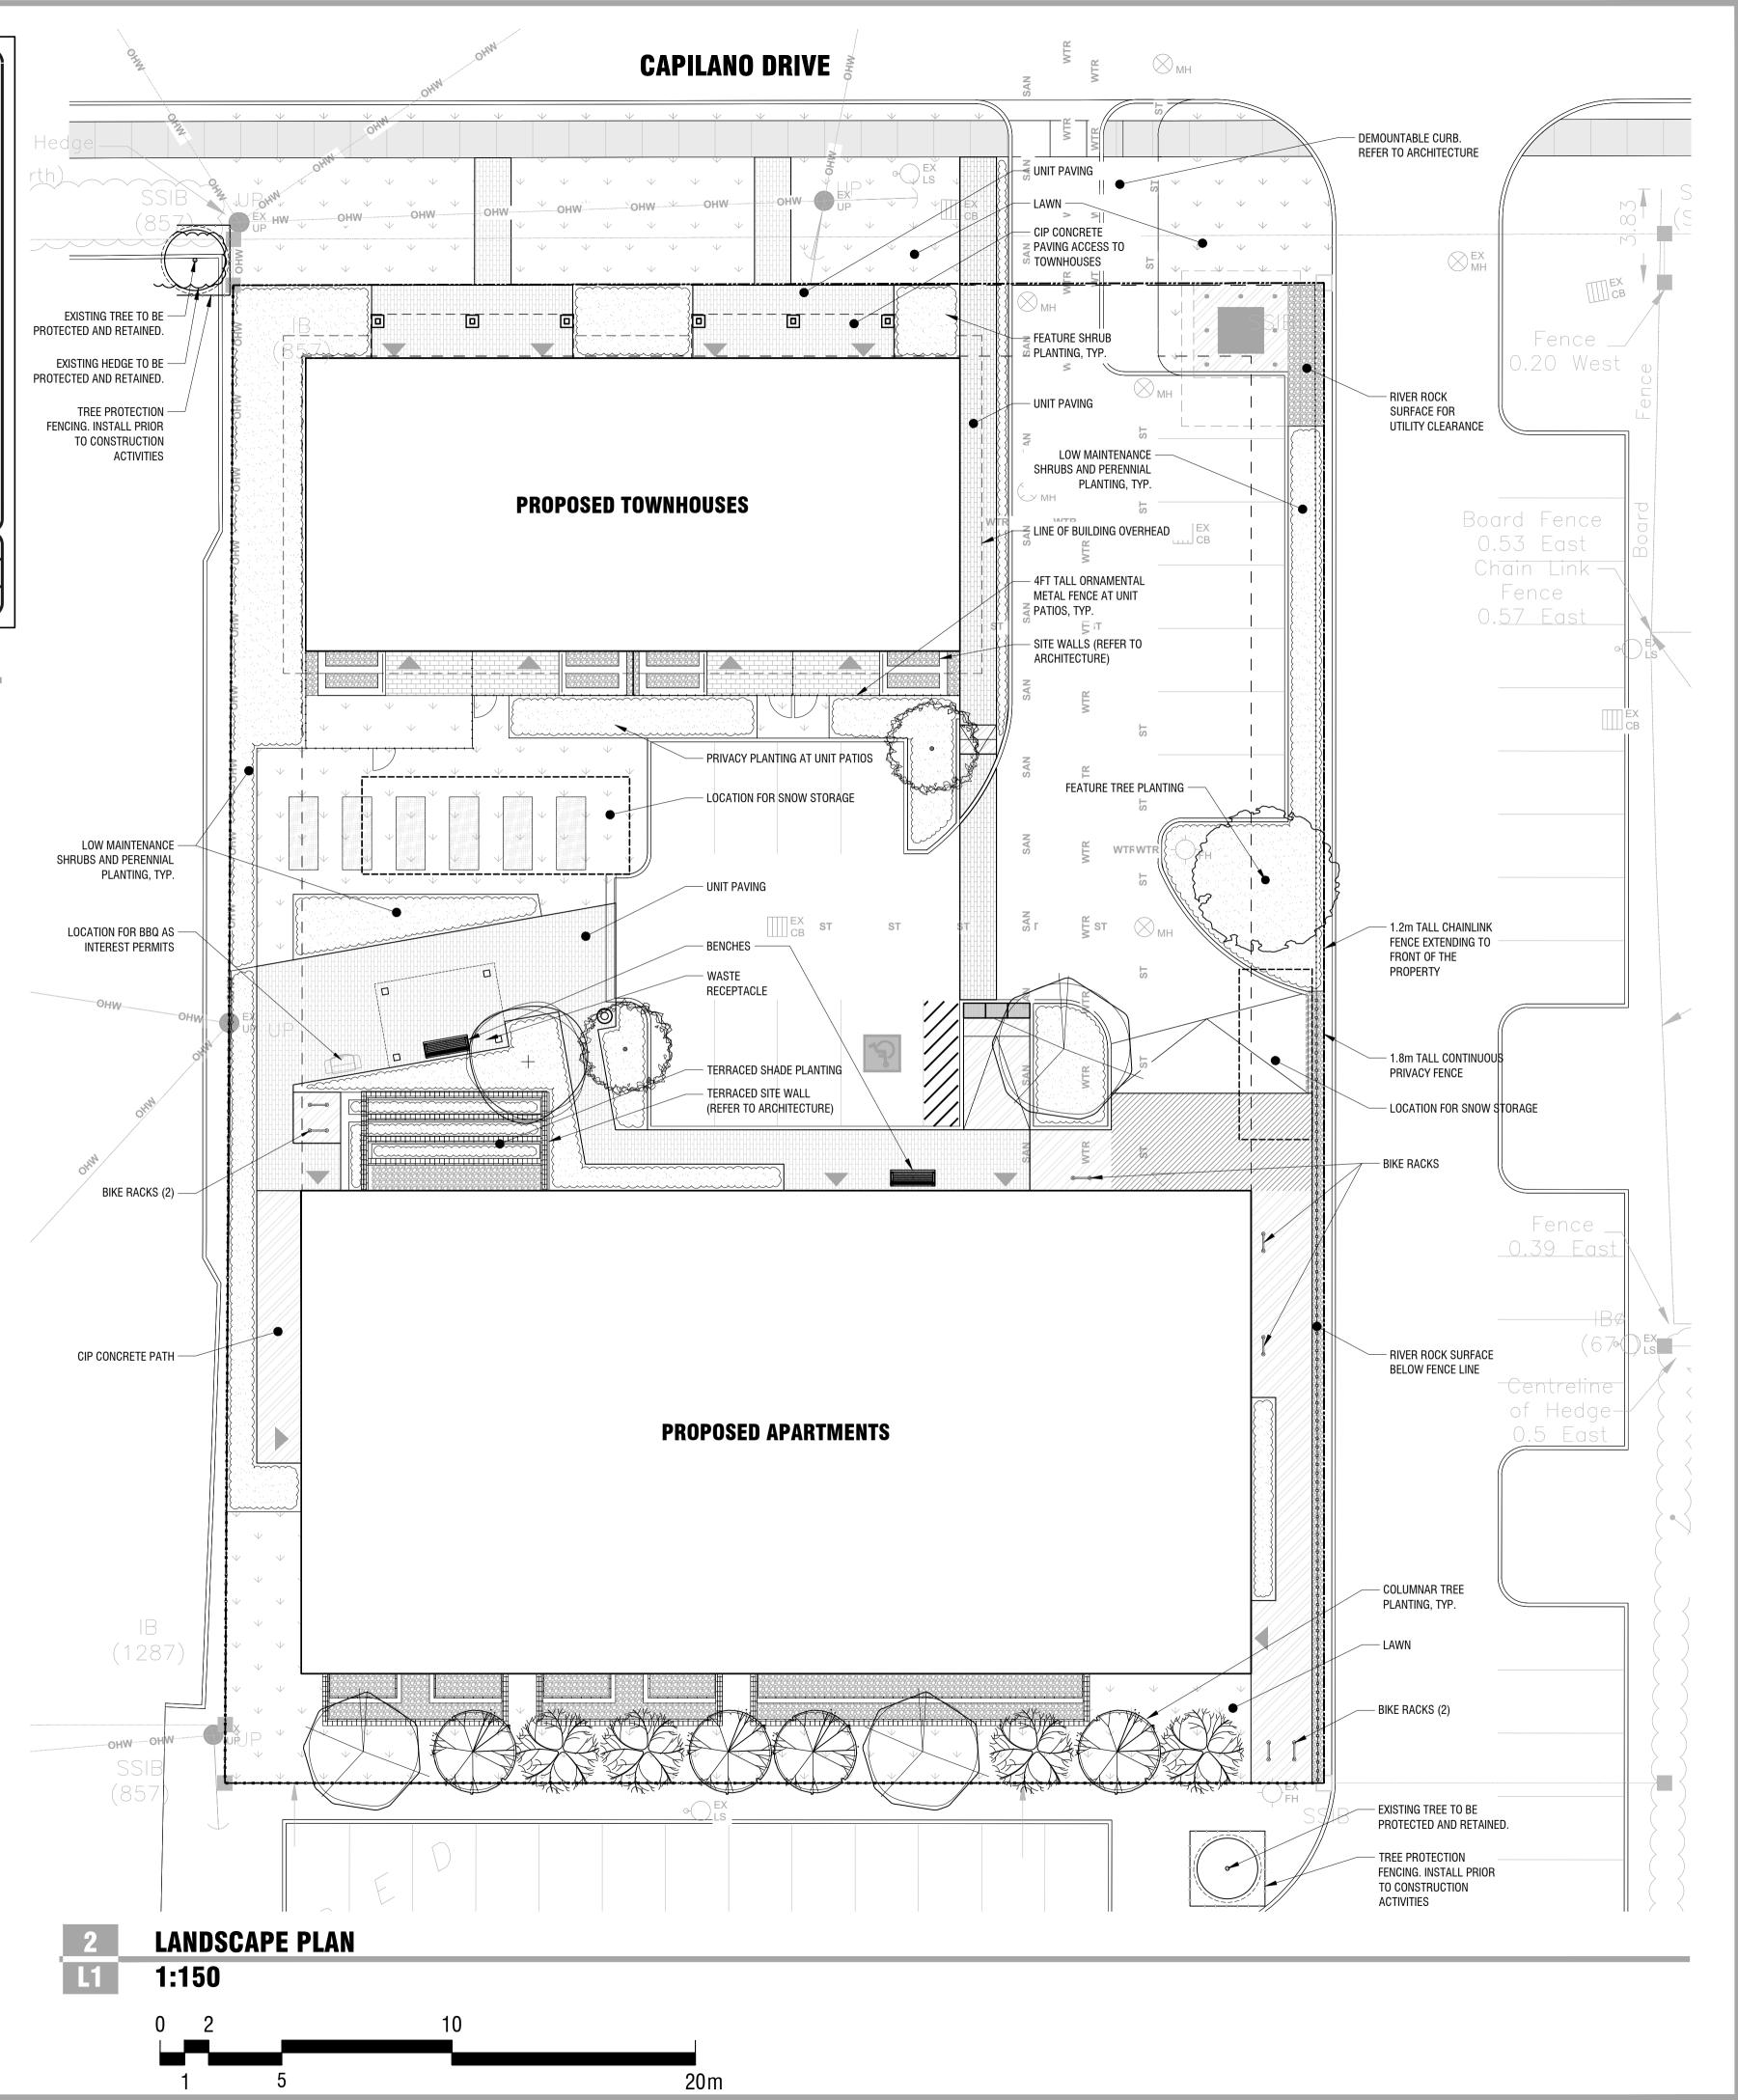

Copyright Reserved
The Copyrights to all designs and drawings reproduction or use is forbidden. DO NO

Copyright réservés

Client / Client

OTTAWA SALUS CORPORATION

key plan / plan repère

legend / légende

PROPERTY BOUNDARY

PROPERTY BOUNDAR

DECIDUOUS TREES (SEE PLANTING NOTES & SCHEDULE FOR SPECIES AND QUANTITIES)

CIP CONCRETE PAVING

HEAVY DUTY CIP CONCRETE PAVING

UNIT PAVERS

PLANTING AREA

LAWN

RIV

RIVER ROCK

1.8m WOODEN PRIVACY FENCE
1.2m CHAINLINK FENCE

4' ORNAMENTAL METAL FENCE

BICYCLE RACK (2 BIKES PER RACK)

UNIVERSALLY ACCESSIBLE BENCH

FUTURE GARDEN PLOT

04 re-issue for SPA 2023/10/10
03 revised per City comments for SPA 2023/09/21
02 revised per City comments for SPA 2023/07/26
01 issue for Site Plan Application 2023/03/03

2023/02/01

fotenn.com

description / la description yyyy/

396 Cooper Street, Suite 300 Ottawa, ON, CANADA K2P 2H7

north / le nord

00 issue for Client review

stamp / le cachet

56 CAPILANO

drawing / dessin

project / projet

LANDSCAPE PLAN

designed / conçu


BM BM/MB DF

date
2023/01/26

drawing number / No. du dessin

of 4

¥10006

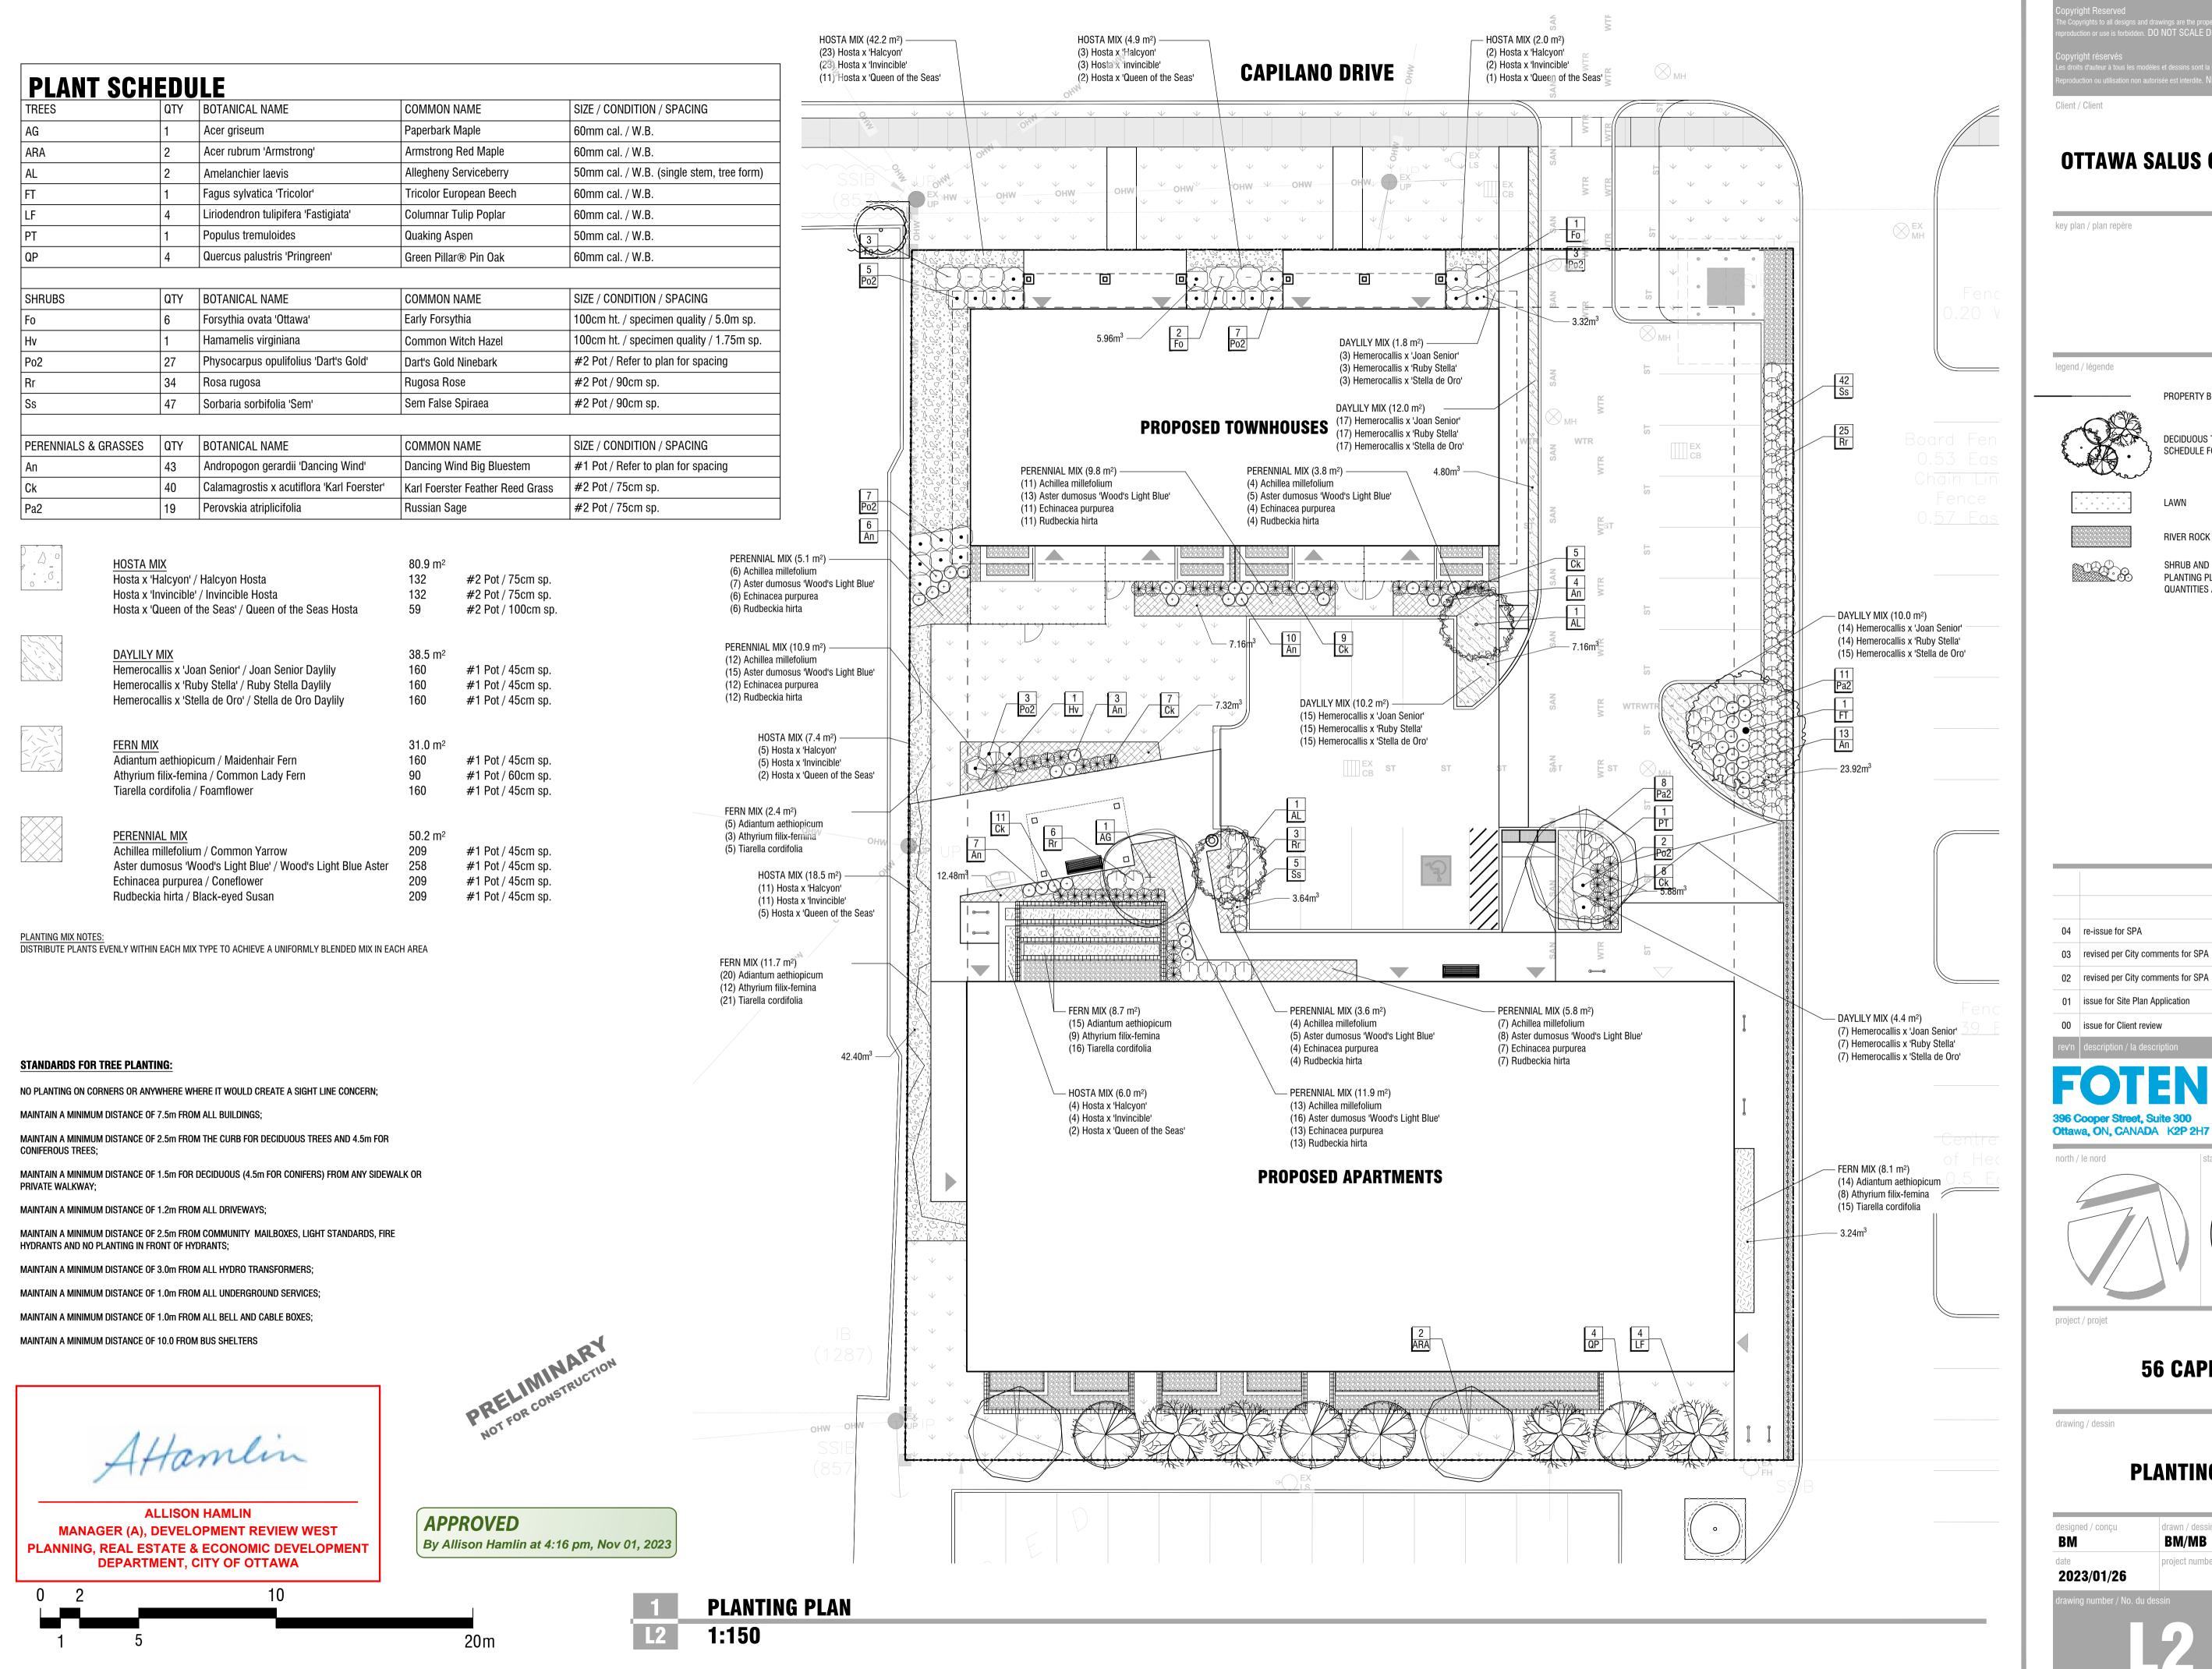

OTTAWA SALUS CORPORATION

key plan / plan repère

legend / légende

PROPERTY BOUNDARY



DECIDUOUS TREES (SEE PLANTING NOTES & SCHEDULE FOR SPECIES AND QUANTITIES)



RIVER ROCK

SHRUB AND PERENNIAL PLANTING (SEE PLANTING PLAN AND SCHEDULE FOR SPECIES QUANTITIES AND PLANTING LOCATIONS)

04 re-issue for SPA 2023/10/10 o3 revised per City comments for SPA 2023/09/21 02 revised per City comments for SPA 2023/07/26 01 issue for Site Plan Application 2023/03/03 2023/02/01 00 issue for Client review

north / le nord stamp / le cachet

fotenn.com

56 CAPILANO

drawing / dessin

PLANTING PLAN

designed / conçu drawn / dessiné reviewed / examiné BM BM/MB project number / No. du projet 2023/01/26


CIP LIGHT DUTY CONCRETE PAVING DETAIL

- PRODUCT TO BE 'GABLE ROOF RECTANGLE' BY POLIGON OR APPROVED EQUAL;
- SHELTER ROOF DIMENSIONS TO BE 5m X 3.5m; CONTRACTOR IS RESPONSIBLE FOR OBTAINING A BUILDING PERMIT;
- 4. MANUFACTURER SUPPLIED DRAWINGS AND SPECIFICATIONS FOR FOOTINGS AND STRUCTURE ARE
- REQUIRED TO BE SEALED BY A P.Eng LICENSED TO PRACTICE IN THE PROVINCE OF ONTARIO;
- 5. INSTALL PER MANUFACTURER'S INSTRUCTIONS.

SHADE STRUCTURE



- INSTALL 1.8m HEIGHT PRIVACY FENCE 150mm INSIDE PROPERTY LINE;
- INSTALL PER MANUFACTURER'S INSTRUCTIONS;
- 3. PRODUCT TO BE 'ALCUF DP1 PRIVACY' BY ALCUF INTERNATIONAL INC. OR APPROVED EQUAL.
- **WOOD FENCE DETAIL**

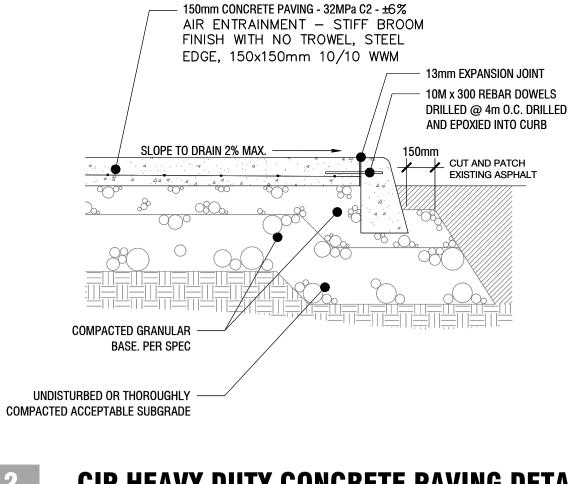

CIP HEAVY DUTY CONCRETE PAVING DETAIL NTS


INSTALL 1.2m POWDERCOATED ALUMINUM FENCE AND GATES, REFER TO LANDSCAPE PLANS FOR

PRODUCT TO BE 'ELEGANT TRADITIONAL' WITH PYRAMID POST CAPS BY IRON EAGLE INDUSTRIES OR

ORNAMENTAL METAL FENCE AT UNIT PATIOS

INSTALL PER MANUFACTURER'S INSTRUCTIONS;

APPROVED EQUAL.

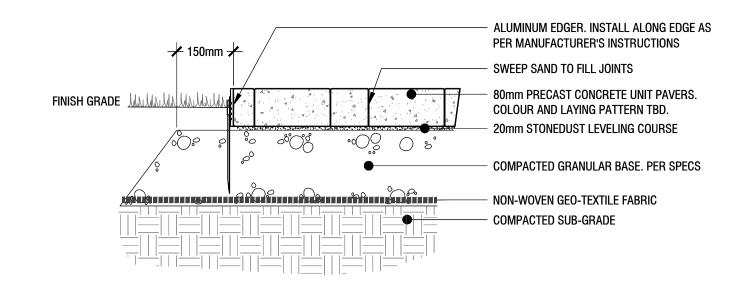

PRECAST PAVERS WITH ALUMINUM EDGE

NTS

OTTAWA SALUS CORPORATION

ALLISON HAMLIN MANAGER (A), DEVELOPMENT REVIEW WEST PLANNING, REAL ESTATE & ECONOMIC DEVELOPMENT **DEPARTMENT, CITY OF OTTAWA**

Client / Client

key plan / plan repère

legend / légende

APPROVED By Allison Hamlin at 4:16 pm, Nov 01, 2023

2023/10/10 04 re-issue for SPA 03 revised per City comments for SPA 02 revised per City comments for SPA 2023/07/26 01 issue for Site Plan Application 00 issue for Client review

Ottawa, ON, CANADA K2P 2H7 north / le nord

stamp / le cachet

56 CAPILANO


drawing / dessin


project number / No. du projet 2023/01/26


- 1. INSTALL PER MANUFACTURER'S INSTRUCTIONS; 2. PRODUCT TO BE 'ARCHITECTURAL COLOUR COATED CHAIN LINK FENCE' BY MERCHANTS METALS OR APPROVED EQUAL.
- **CHAINLINK FENCE**

project / projet

LANDSCAPE DETAILS

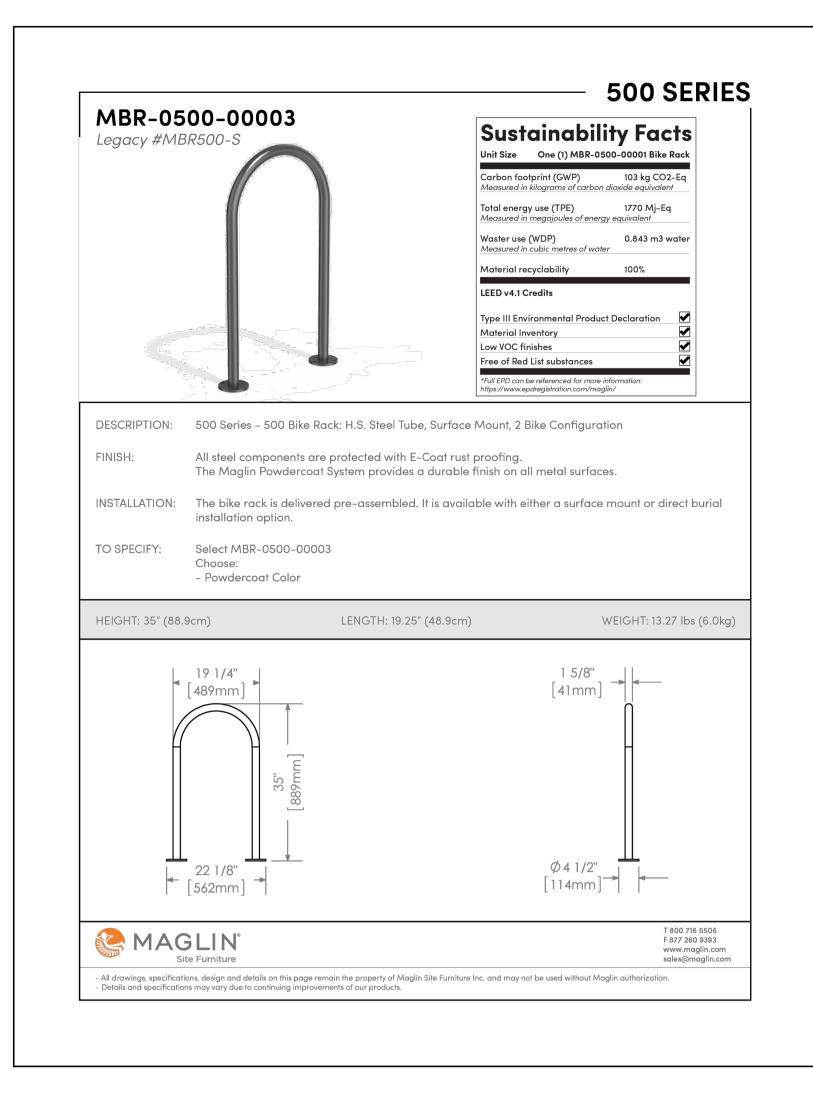

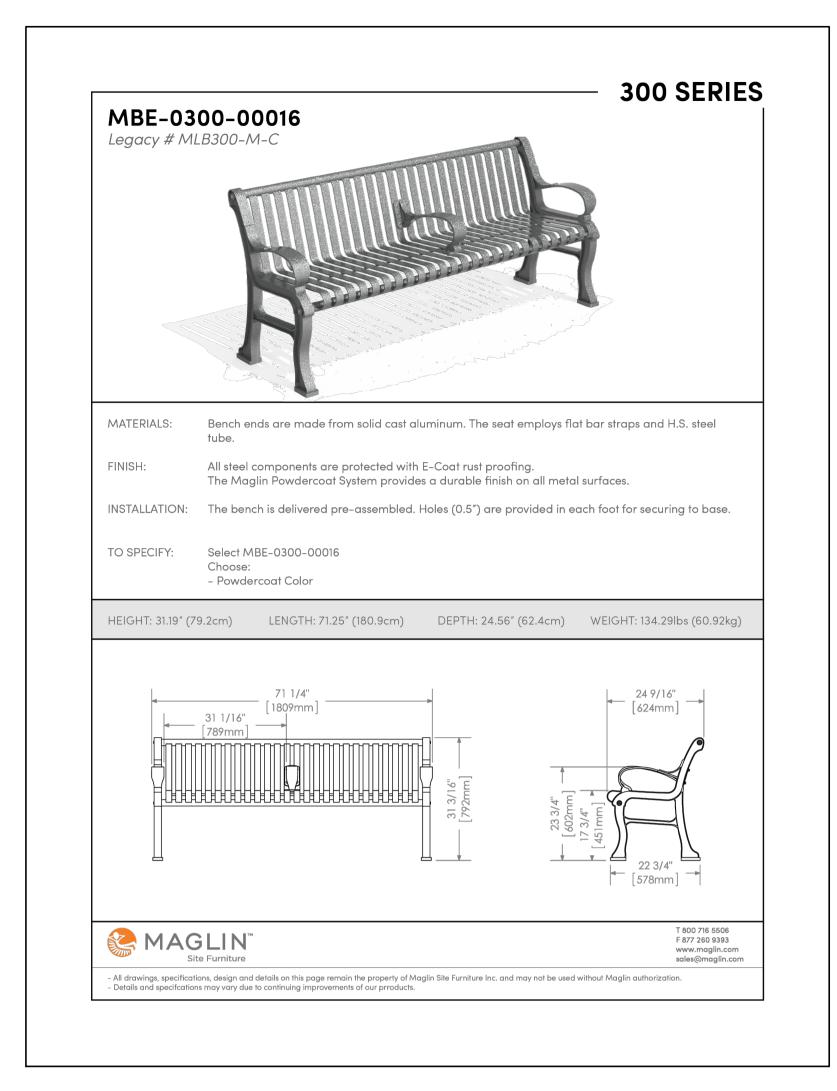

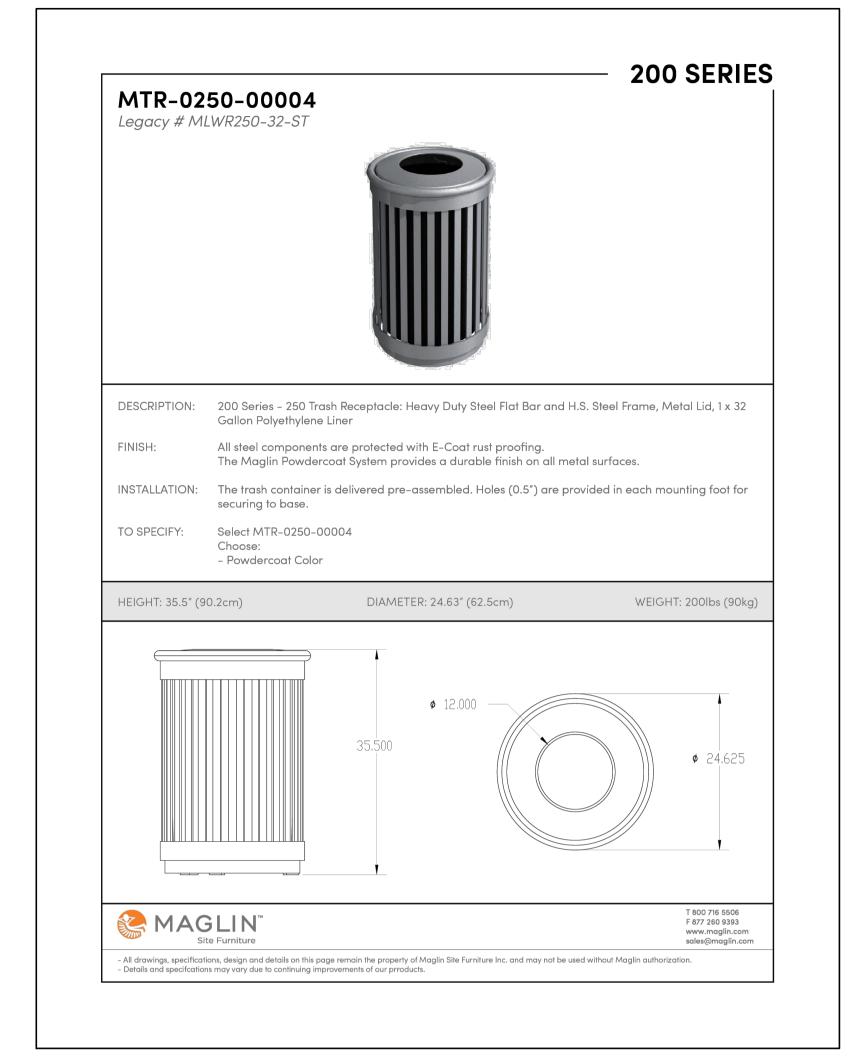

BIKE RACK

DO NOT CUT OR DAMAGE REMOVE DAMAGED OR DEAD BRANCHES (FOLLOW THE MOST RECENT CANADIAN GUYING SYSTEM: 40x40mm **NURSERY & TRADES** METAL T-POST. EMBED MIN. ASSOCIATION PRACTICE) 300mm INTO NATIVE SUBGRADE. INSTALL ADJUSTABLE REMOVE BURLAP AFTER TURNBUCKLE ON 3mm DIA. WIRE ACCEPTANCE AND INSTALL Dendrotik AND WRAP AROUND TRUNK WITH Nortène TREE GUARD PROTECTION TO SECTION OF 2-PLY REINFORCED HEIGHT OF 80cm RUBBER HOSE OR APPROVED ARBOR TIE TYPE PRODUCT 2/3 HEIGHT OF TRUNK TO BRANCHING -PLANT TREE AT ELEVATION EQUAL INSTALL ON PREVAILING WIND SIDE TO THAT OF APPARENT NURSERY **GROWING CONDITION MULCH LAYER TO 75mm** DEPTH - CLEAR FROM IMMEDIATE BASE OF TREE - COMPACTED SOIL SAUCER EXISTING / FINISH GRADE -SCARIFY BOTTOM AND SIDES OF PIT PLANTING MEDIUM, BACKFILLED AND TAMPED **CUT AND REMOVE TOP 2/3** IN LIFTS OF 150mm TO WIRE AND BURLAP FROM TOP AND SIDES OF ROOTBALL AVOID ROOTBALL HINDIST HARED SUBGRADE COMPACTED SUBGRADE BELOW ROOTBALL ONLY MIN. 400

• REMOVE ALL TREE STAKES AND RODENT GUARDS FOLLOWING THE WARRANTY PERIOD.

DECIDUOUS TREE PLANTING DETAIL

1:30

BENCH

PRUNE AWAY APPROX. 20% AND/OR DAMAGED BRANCHES -BAREROOT STOCK: SPREAD ROOTS EVENLY AND ENSURE EVEN SOIL COVERAGE AROUND POTTED STOCK: COMPLETELY REMOVE POT FROM ROOTBALL MULCH LAYER TO 60mm -DEPTH - CLEAR AWAY FROM STEM OF SHRUB PLANTING MEDIUM, BACKFILLED AND -HAND-TAMPED IN LIFTS AS TO AVOID ROOTBALL DISTURBANCE **SCARIFY BOTTOM OF BED/PIT** UNDISTURBED SUBGRADE -


SHRUB PLANTING DETAIL

1:20

WASTE RECEPTACLE

ALLISON HAMLIN MANAGER (A), DEVELOPMENT REVIEW WEST PLANNING, REAL ESTATE & ECONOMIC DEVELOPMENT DEPARTMENT, CITY OF OTTAWA

> **APPROVED** By Allison Hamlin at 4:16 pm, Nov 01, 2023

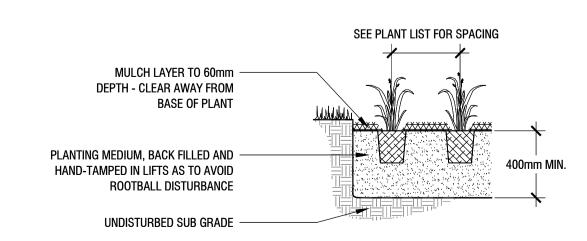

PERENNIAL PLANTING DETAIL

1:20

Client / Client

OTTAWA SALUS CORPORATION

key plan / plan repère

legend / légende

2023/10/10 04 re-issue for SPA 03 revised per City comments for SPA 2023/09/21 02 revised per City comments for SPA 2023/07/26 01 issue for Site Plan Application 2023/02/01 00 issue for Client review 396 Cooper Street, Suite 300 Ottawa, ON, CANADA K2P 2H7 north / le nord

stamp / le cachet

project / projet

56 CAPILANO

drawing / dessin

LANDSCAPE DETAILS

designed / conçu drawn / dessiné reviewed / examiné BM/MB project number / No. du projet 2023/01/26