


**LEGEND**

--- PROPERTY LINE

1  
0.580  
68 AREA NO  
AREA IN Hq  
POPULATION

--- SANITARY DRAINAGE AREA

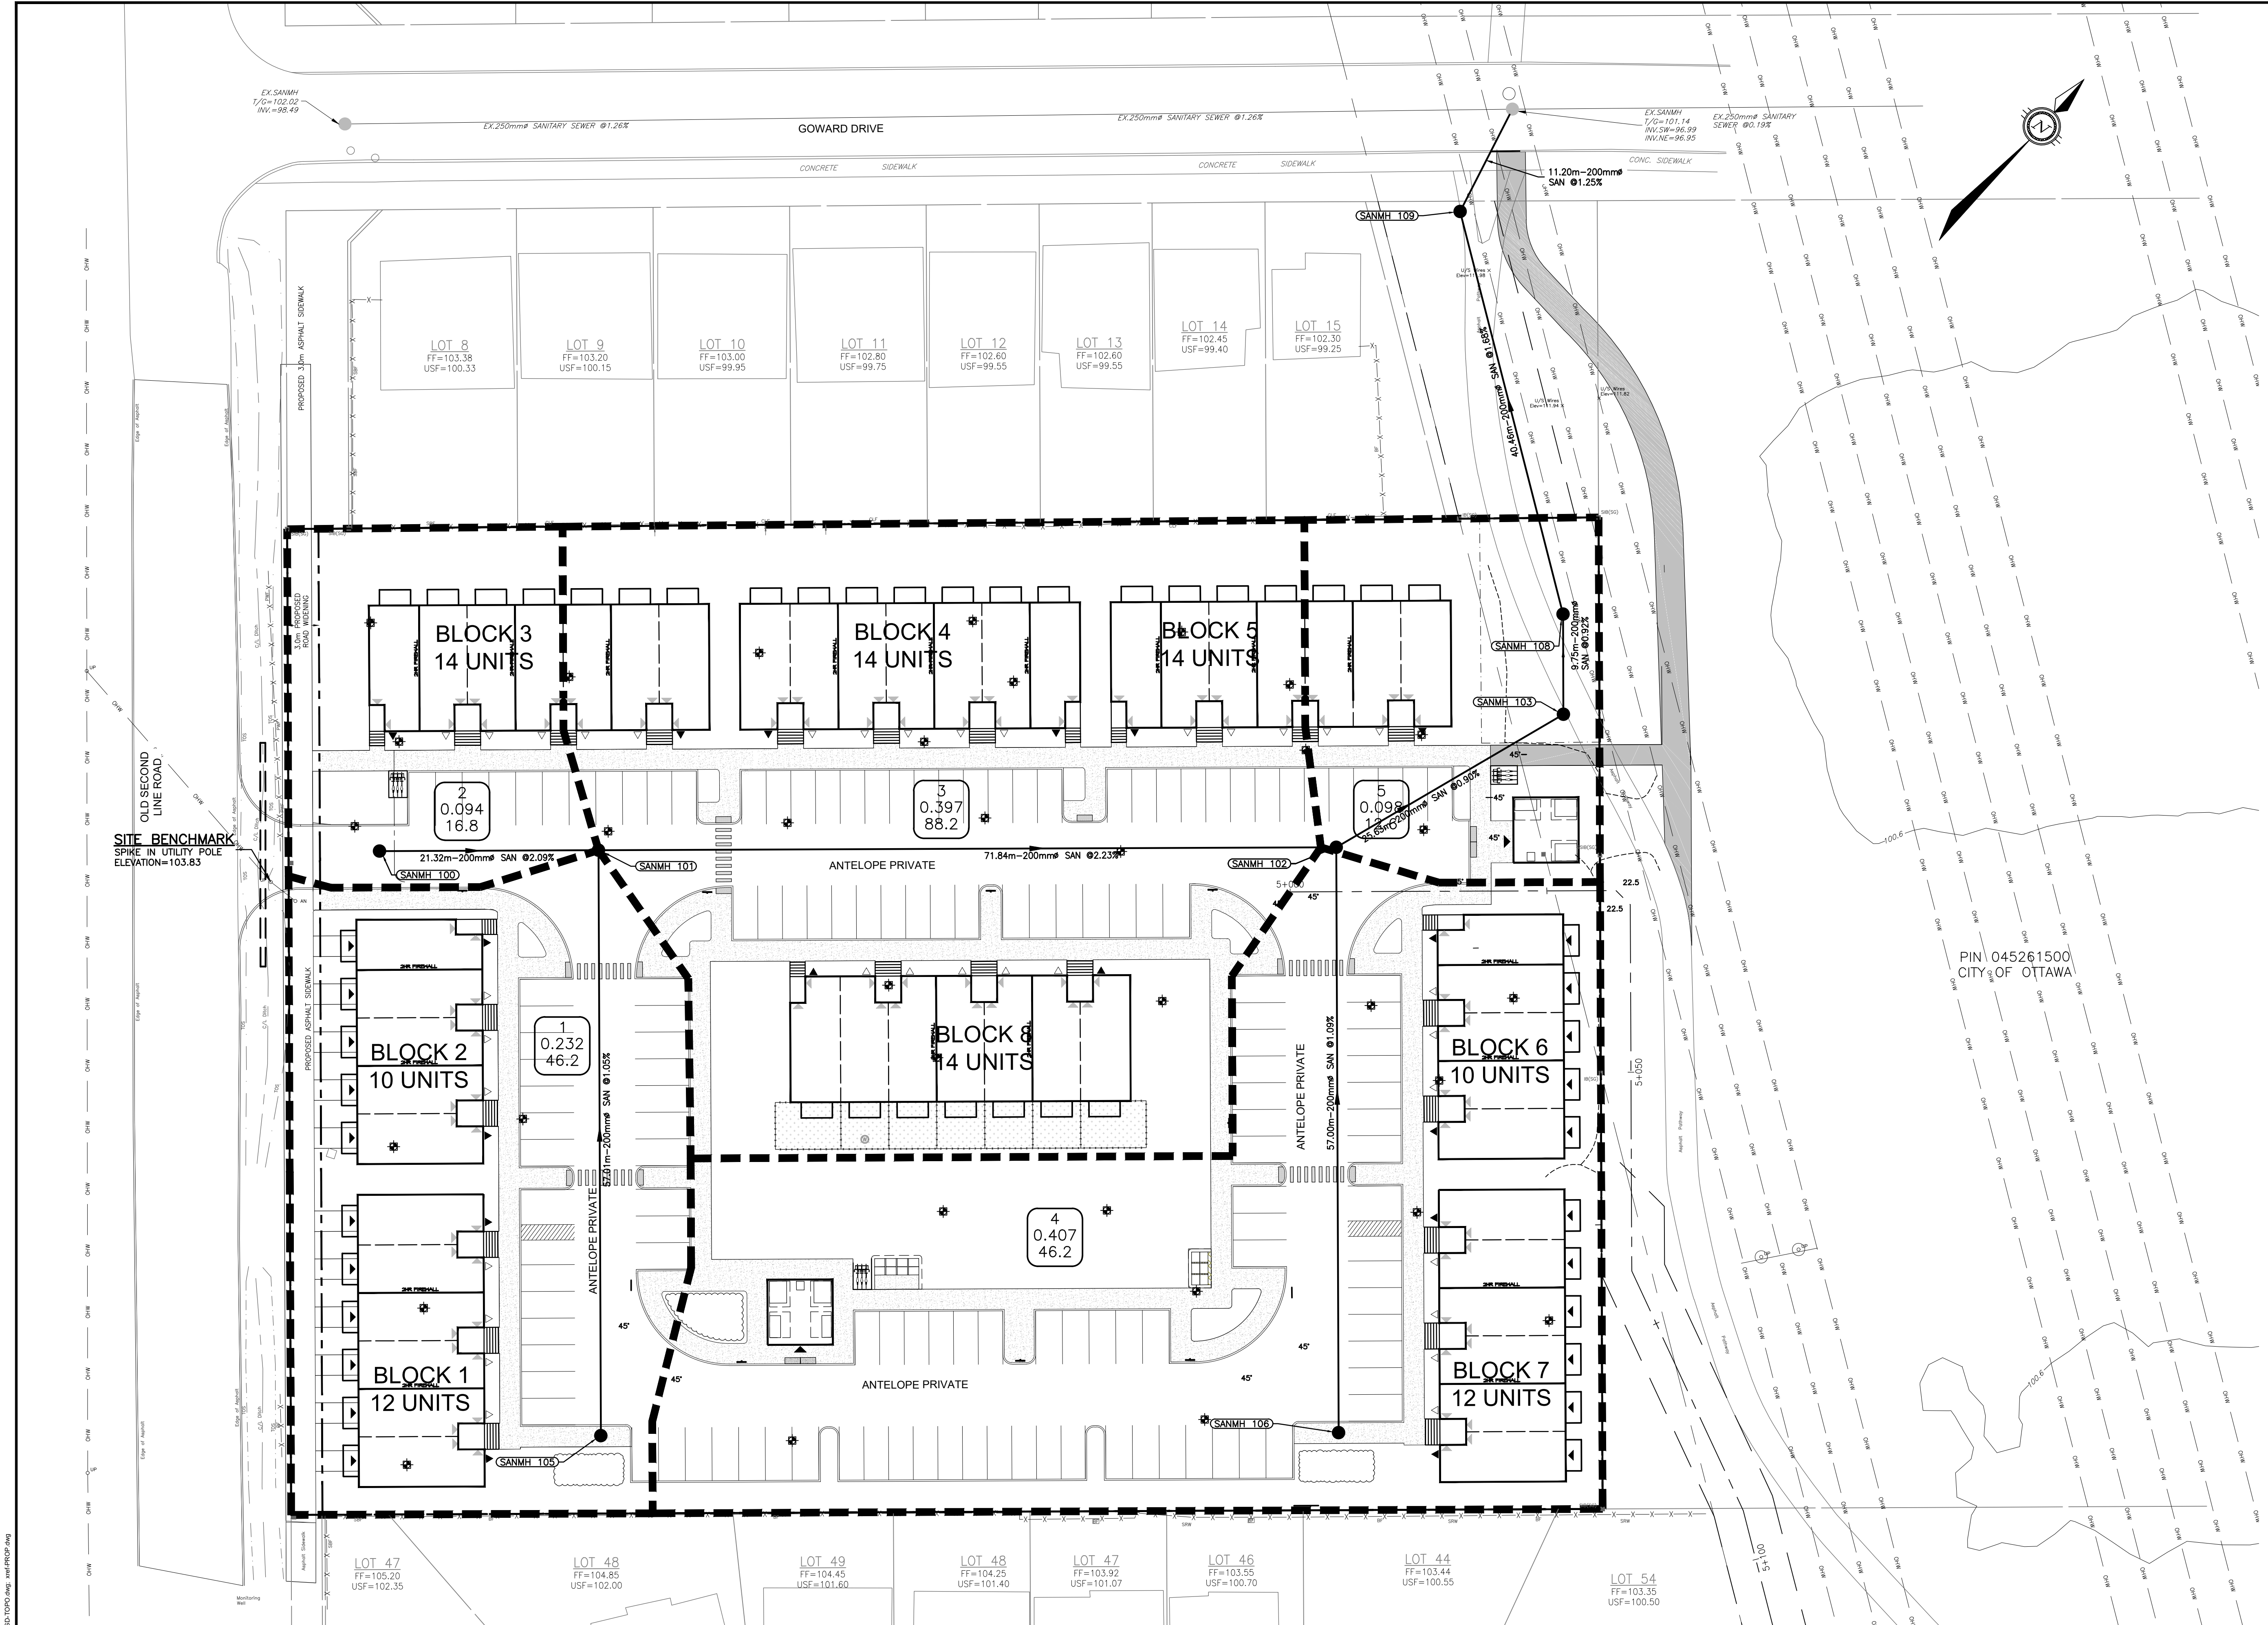


SITE BENCHMARK SPIKE IN UTILITY POLE ELEVATION=103.83

PIN 045261500 CITY OF OTTAWA

**CAUTION**  
THE POSITION OF ALL POLE LINES, CONDUITS, WATERMANS, SEWERS AND OTHER UNDERGROUND AND OVERGROUND UTILITIES AND STRUCTURES IS NOT NECESSARILY SHOWN ON THE CONTRACT DRAWINGS, AND WHERE SHOWN, THE ACCURACY OF THE POSITION OF SUCH UTILITIES AND STRUCTURES IS NOT GUARANTEED. BEFORE STARTING WORK, DETERMINE THE EXACT LOCATION OF ALL SUCH UTILITIES AND STRUCTURES AND ASSUME ALL LIABILITY FOR DAMAGE TO THEM.

NO.	REVISION DESCRIPTION	DATE	BY	APPD
2	REVISED PER CITY COMMENTS	17/11/23	AAS	BMT
1	ISSUED FOR APPROVAL	14/06/23	SAB	BMT
REV	REVISION DESCRIPTION	DATE	BY	APPD

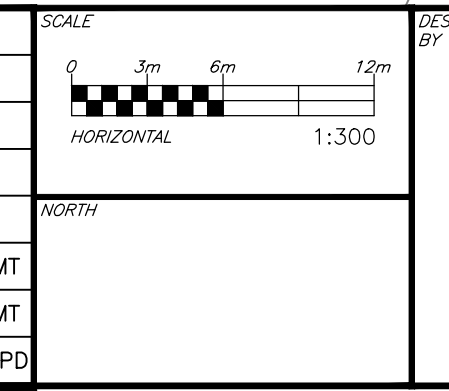

**THEBERGE HOMES**  
1600 LAPERRIERE AVENUE, SUITE 205  
OTTAWA, ON. K1Z 8P5  
613.421.1515

**exp.** Services Inc.  
1-813-688-1899 | 1-813-225-7300  
2850 Chalmers Drive, Unit 100  
Ottawa, ON K2B 8B8  
Canada  
www.exp.com

• BUILDINGS • EARTH & ENVIRONMENT • ENERGY •  
• INDUSTRIAL • INFRASTRUCTURE • SUSTAINABILITY •

PROJECT	PROJECT NO.
SECOND LINE ROAD 1158 OLD SECOND LINE ROAD KANATA, ONTARIO.	OTT-00245003-A1
SANITARY DRAINAGE AREA PLAN	C10

File Name: I:\projects\0245003-A1\0245003-A1-02 SANITARY DRAINAGE AREA PLAN.dwg  
 Plot Date: 2023/06/23 11:20:23 AM  
 Plot Time: 11:20:23 AM  
 Plot User: S:\Users\11702324\OneDrive\Documents\11702324\11702324.dwg  
 Plot Device: HP DesignJet T1100e  
 Plot Scale: 1:300  
 Plot Orientation: Landscape  
 Plot Color: Black  
 Plot Lineweight: 0.5  
 Plot Linetype: Solid  
 Plot Font: Arial, 10  
 Plot Title: SANITARY DRAINAGE AREA PLAN  
 Plot Sheet: C10