


Copyright Reserved
 The Contractor shall verify and be responsible for all dimensions. DO NOT scale the drawing - any errors or omissions shall be reported to Pierre Tabet architect without delay.
 The Copyrights to all designs and drawings are the property of Pierre Tabet Architect. Reproduction or use for any purpose other than that authorized by Pierre Tabet Architect is forbidden.

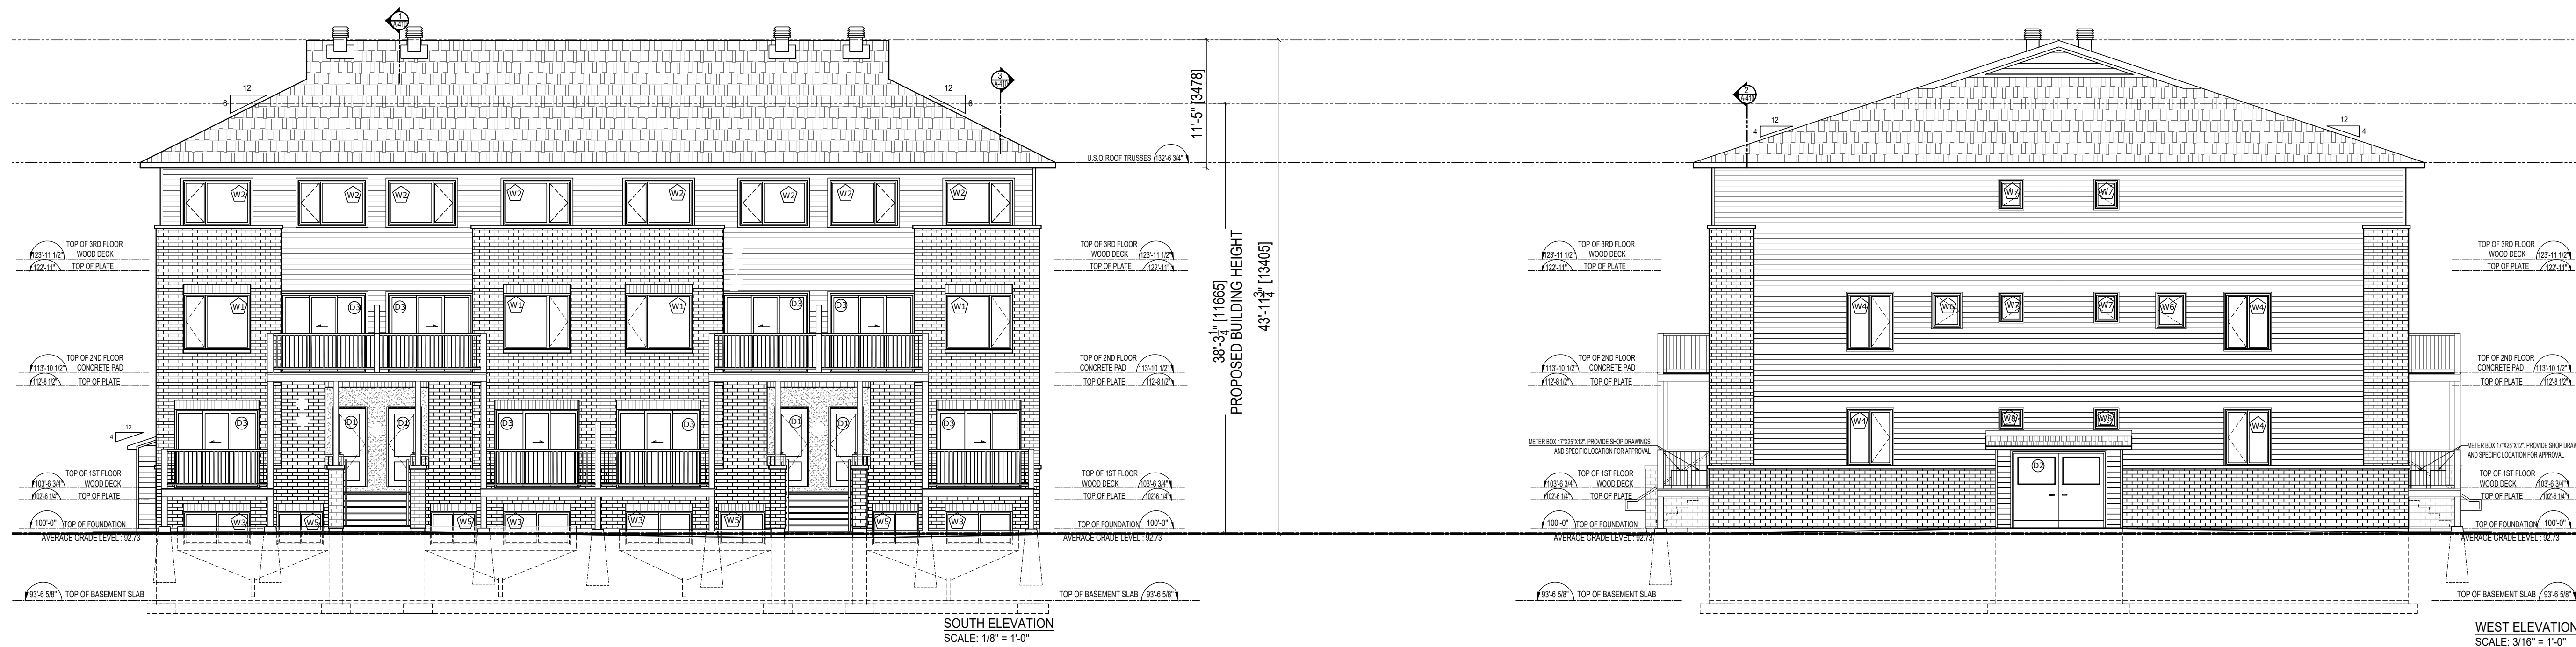

- LEGEND**
- A.1 PERMACON - CINCO BRICK
 - A.2 RANGE SCANDINAVIA GREY
 - A.3 BRICK VENEER GLEN-GERY, WA11-9003
 - A.4 BLACK PEARL, ENGBOE STYLE
 - A.5 STONE SILL
 - A.6 SOLDIER BRICK MATCH WITH BRICK.
 - A.5 PARGING ABOVE GRADE.
 - A.6 WEEPING HOLE @ 24" C.C.
 - A.7 STUCCO
 - B.1 CANEXEL BARNWOOD / NATURE
 - C.1 ALUMINUM FASCIA COLOR CHARCOAL
 - C.2 ALUMINUM SOFFITE, COLORCHARCOAL
 - C.3 26 GA. GALVANIZED STEEL FLASHING AND COUNTER FLASHING. TO MATCH ROOF SHINGLE.
 - C.4 ALUMINUM EAVESTHROUGH COLOR CHARCOAL.
 - C.5 STEEL ANGLE
 - C.6 "J" TRIM CW CAULKING AROUND.
 - C.7 *MAXIMUM* ROOF VENTILATOR MODEL (VMAX-303-12) COL. BLACK SEE MANUFACTURER'S SPECIFICATIONS.
 - D.1 ROOFING SHINGLES: IKO - CAMBRIDGE CHARCOAL GREY
 - E.1 42" HEIGHT ALUMINUM GUARDRAIL COL. CHARCOAL. MODEL BY OWNER
 - E.2 38" HEIGHT ALUMINUM HANDRAIL COL. CHARCOAL. MODEL BY OWNER
 - E.3 ARCHITECTURAL & STRUCTURAL PRE-PAINTED STEEL COLUMN - COL. CHARCOAL. MODEL BY OWNER

6			
5			
4			
3			
2			
1	BUILDING HEIGHT	A.A.	19-08-13
Revision		By	Appd. YY.MM.DD

6			
5			
4			
3			
2			
1	SITE PLAN CONTROL	S.B./A.A. P.T.	18-12-11
Issued		By	Appd. YY.MM.DD

Stamp




Project
MATTINO HOMES
 16 CONDO UNITS BUILDING
 255 MOUNTSHANNON,
 OTTAWA, ON

Title

ELEVATIONS

Project #	Scale	Date
Revision 0	INDICATED	2019.08.08
Sheet		Drawing #

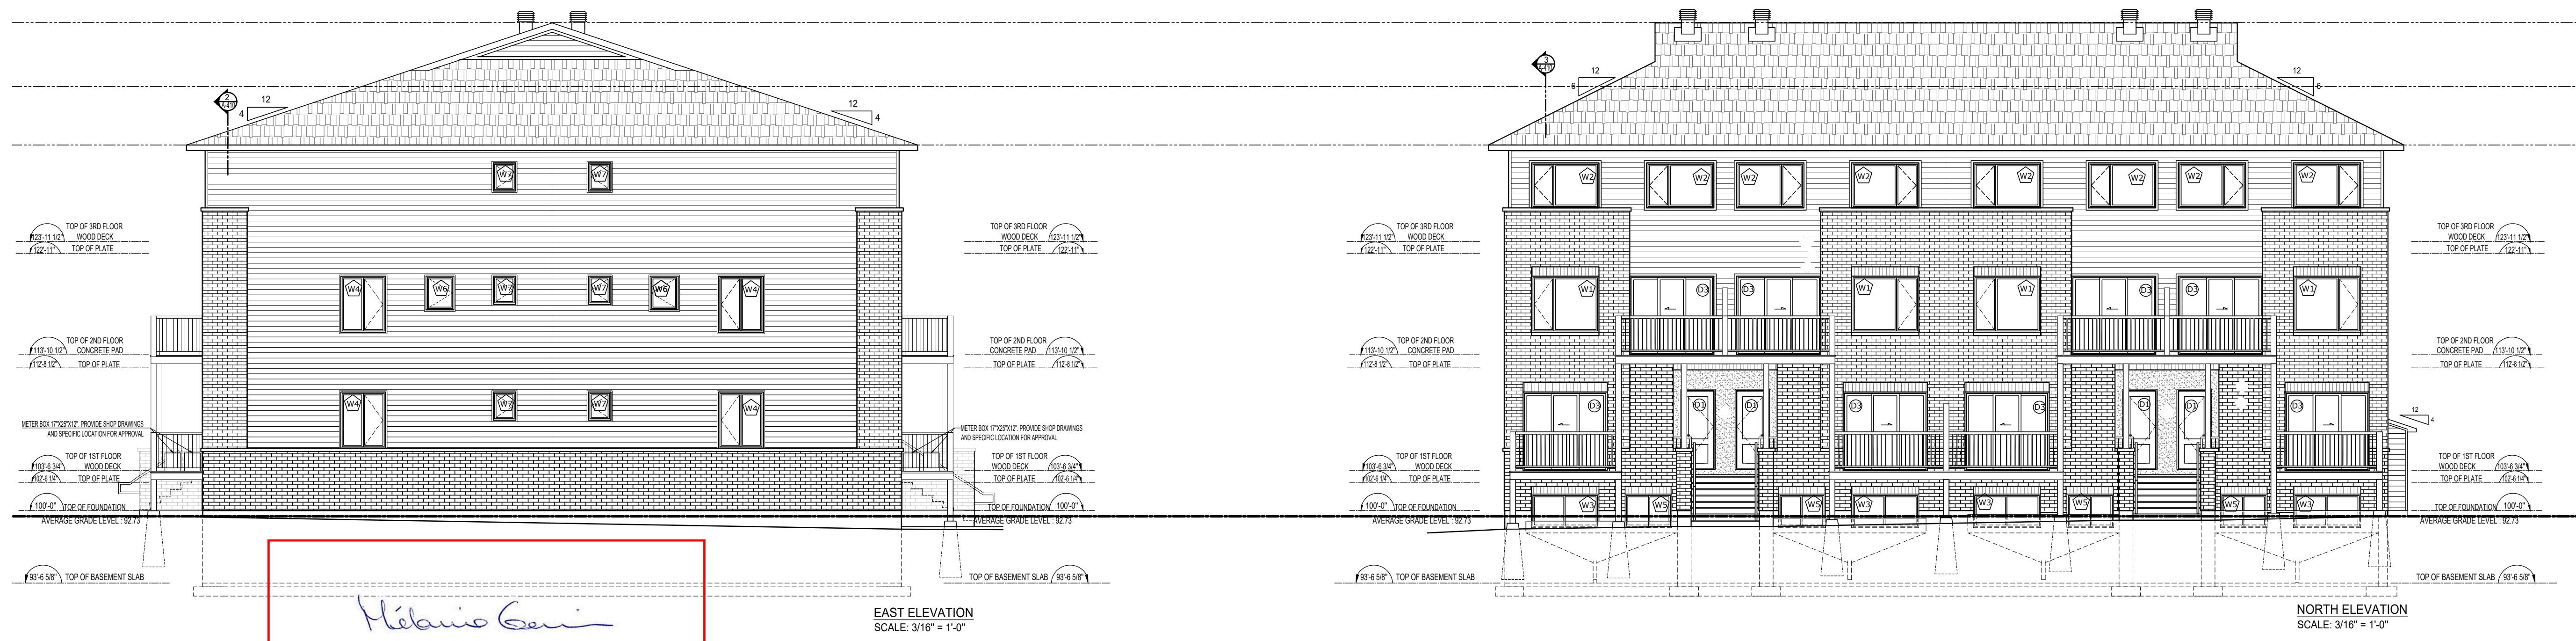

Melanie Gervais
MÉLANIE GERVAIS
 PLANNER III
 PLANNING, REAL ESTATE & ECONOMIC
 DEVELOPMENT DEPARTMENT, CITY OF OTTAWA

APPROVED
 By Melanie Gervais at 10:13 am, Jan 22, 2024

File # D07-12-23-0056