


ROSEVIEW AVENUE

(Formerly Stephen Street)
M11A330 R

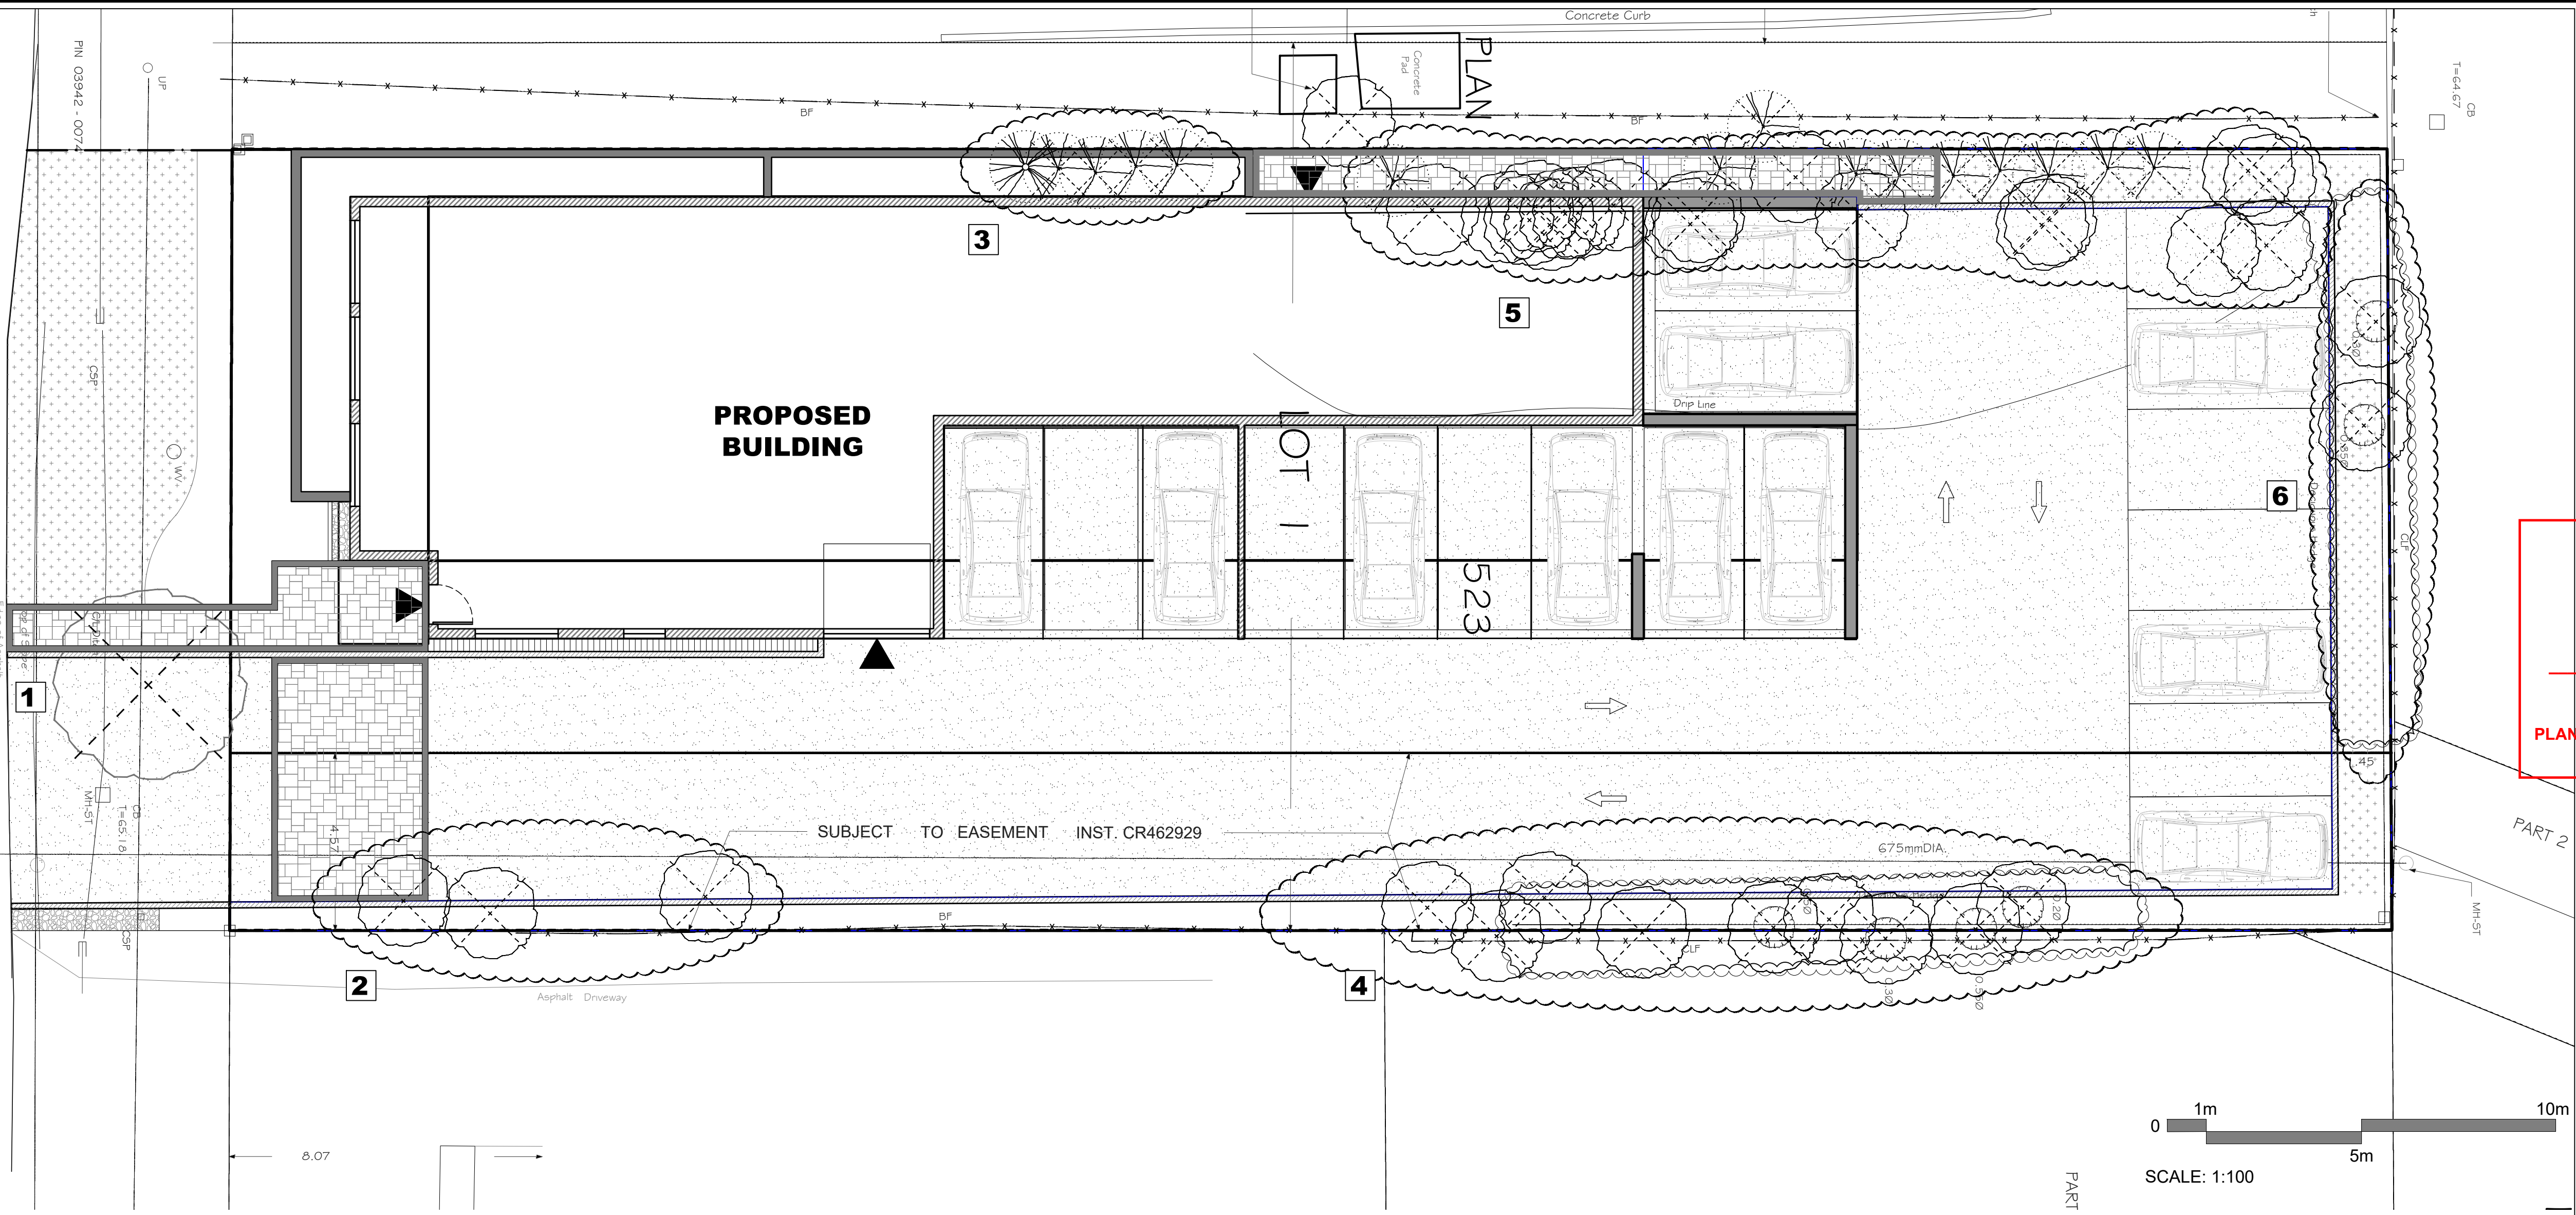

LEGEND

- EXISTING DECIDUOUS TREE TO BE REMOVED
- EXISTING CONIFEROUS TREE TO BE REMOVED
- EXISTING DECIDUOUS TREE TO REMAIN
- EXISTING CONIFEROUS TREE TO REMAIN
- EXISTING DECIDUOUS HEDGE
- TREE GROUPING
- PROPERTY LINE

Allamlin

ALLISON HAMLIN
MANAGER (A), DEVELOPMENT REVIEW WEST
PLANNING, REAL ESTATE & ECONOMIC DEVELOPMENT
DEPARTMENT, CITY OF OTTAWA

APPROVED
 By Allison Hamlin at 1:56 pm, Jan 18, 2024

1	Jul 08/21	Issued for review
2	Sept 22/21	Issued for submission to city of Ottawa

No.	Date	Revision note


John K. Szczepaniak
 LANDSCAPE ARCHITECT
RIA, OALA, OEA
 tel: (613) 731-2777 fax: (613) 731-6989
 e-mail: jszla@rogers.com



817 Roseview
 817 Roseview Avenue
 Ottawa

Tree Report Plan

CHK: JKS
 DRW: EK
 DATE: June 25, 2021
 ID: 2021-11
 SCALE: 1:100

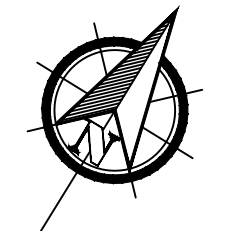

L2