





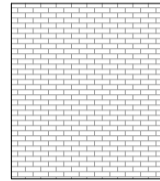


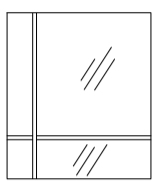


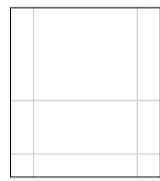

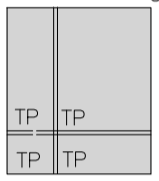

MATERIAL LEGEND OF EXTERIOR FINISHES			
<p>1 MASONRY CLADDING / BRICK: BRICK: ENDICOTT BRICK SERIES: ARCHITECTURAL COLOR: SEE BELOW FORMAT: MODULAR DIMENSIONS: 194mmX92mmX57mm</p>  <p>11 RED BLANK SMOOTH</p>	<p>2 GLAZING TYPE 1: CURTAIN WALL TYPE 2: STANDARD FRAME: ALUMINIUM COLOR: BLACK GLASS: THERMOS CLEAR</p> 		
<p>3 PRECAST PANELS: COLOR: CONCRETE COLORS SAMPLE TO BE RECEIVED</p> 	<p>4 SPANDREL PANEL CURTAIN WALL FRAME COLOR: BLACK GLASS: THERMOS CLEAR WITH OPAQUE BAKING</p> 		
<p>5 FLASHING AND FACIA OF THE PARAPET PREPAINTED STEEL TYPE: ALPOLIC OR EQUIVALENT COLOR: TO MATCH CONCRETE</p> 	<p>6 CONCRETE BALCONY C/W CLEAR TEMPERED GLASS HANDRAIL AND PREPAINTED ALUMINIUM SUPPORTS COLOR: BLACK</p> 	<p>5a PREFINISH ALUMINIUM COLOR: BROWNISH TO MATCH BRICK</p> 	
<p>8 PREFINISH ALUMINIUM COLOR: BROWNISH TO MATCH BRICK</p> 	<p>9 PREFINISH ALUMINIUM BRAND: DYZAL FINISH: WOOD GRAIN COLOR: JATOBA LIGHT GREY</p> 		




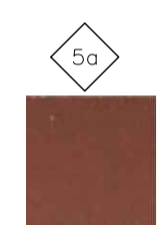


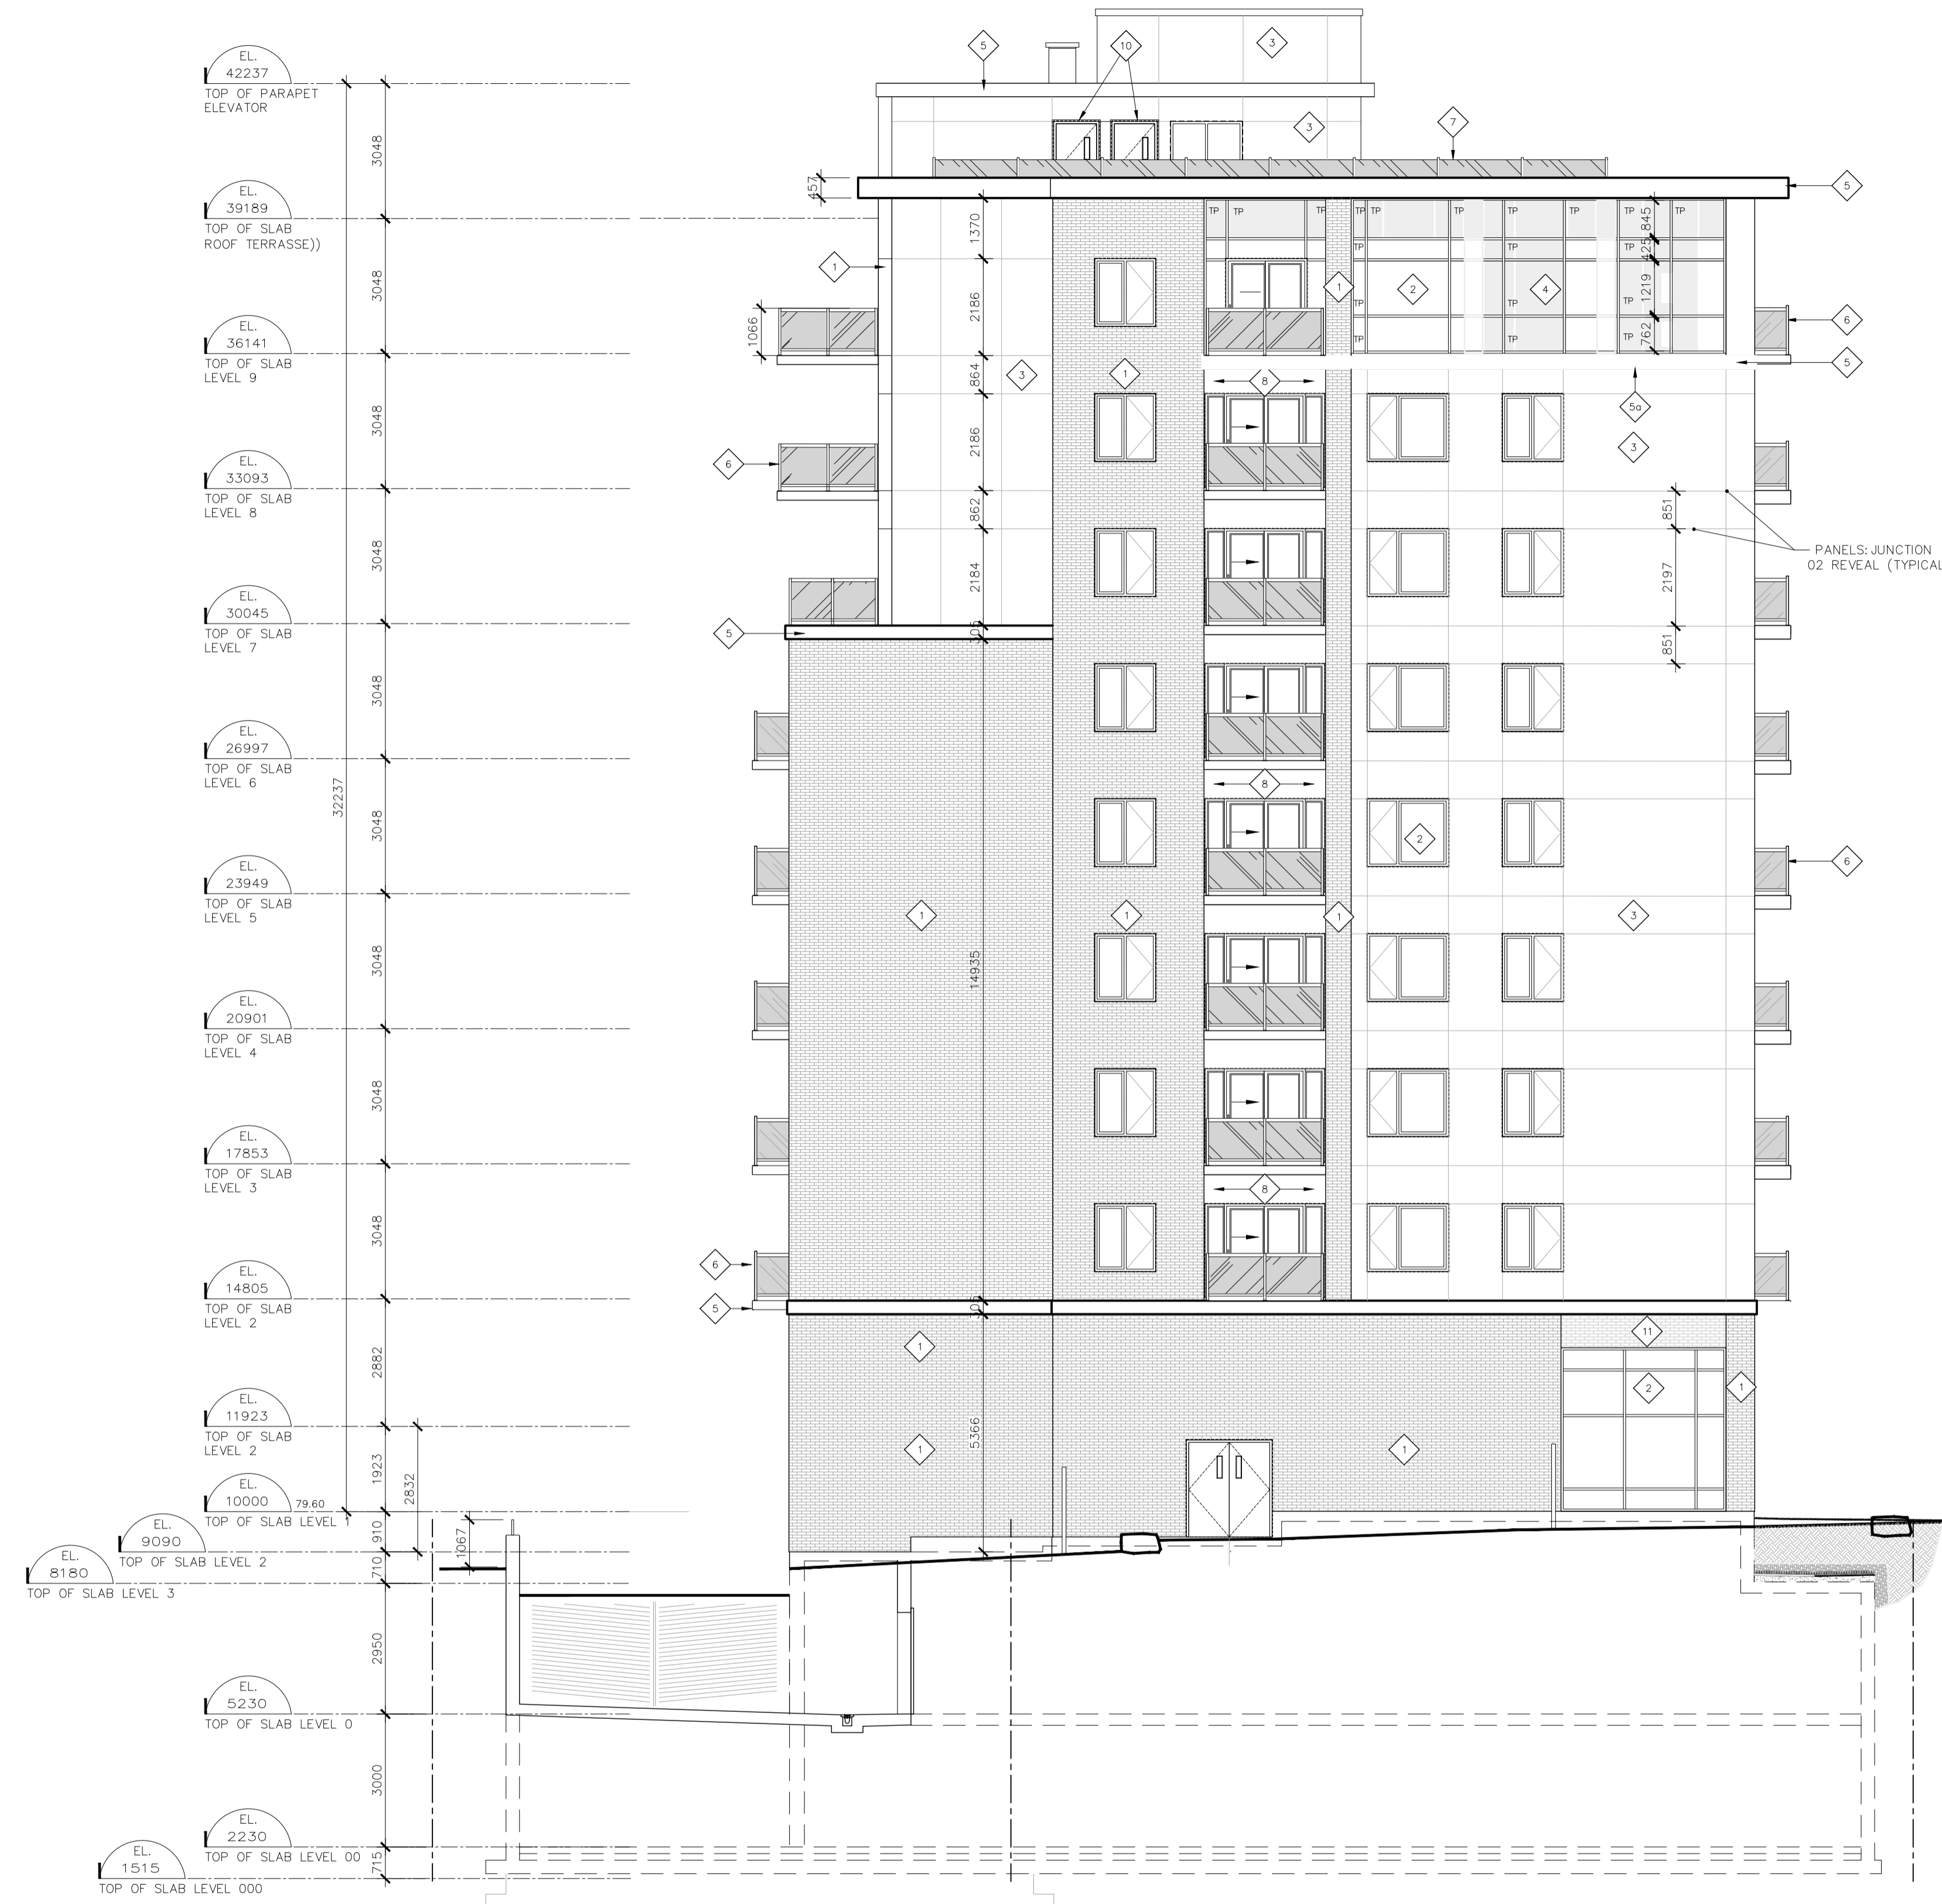







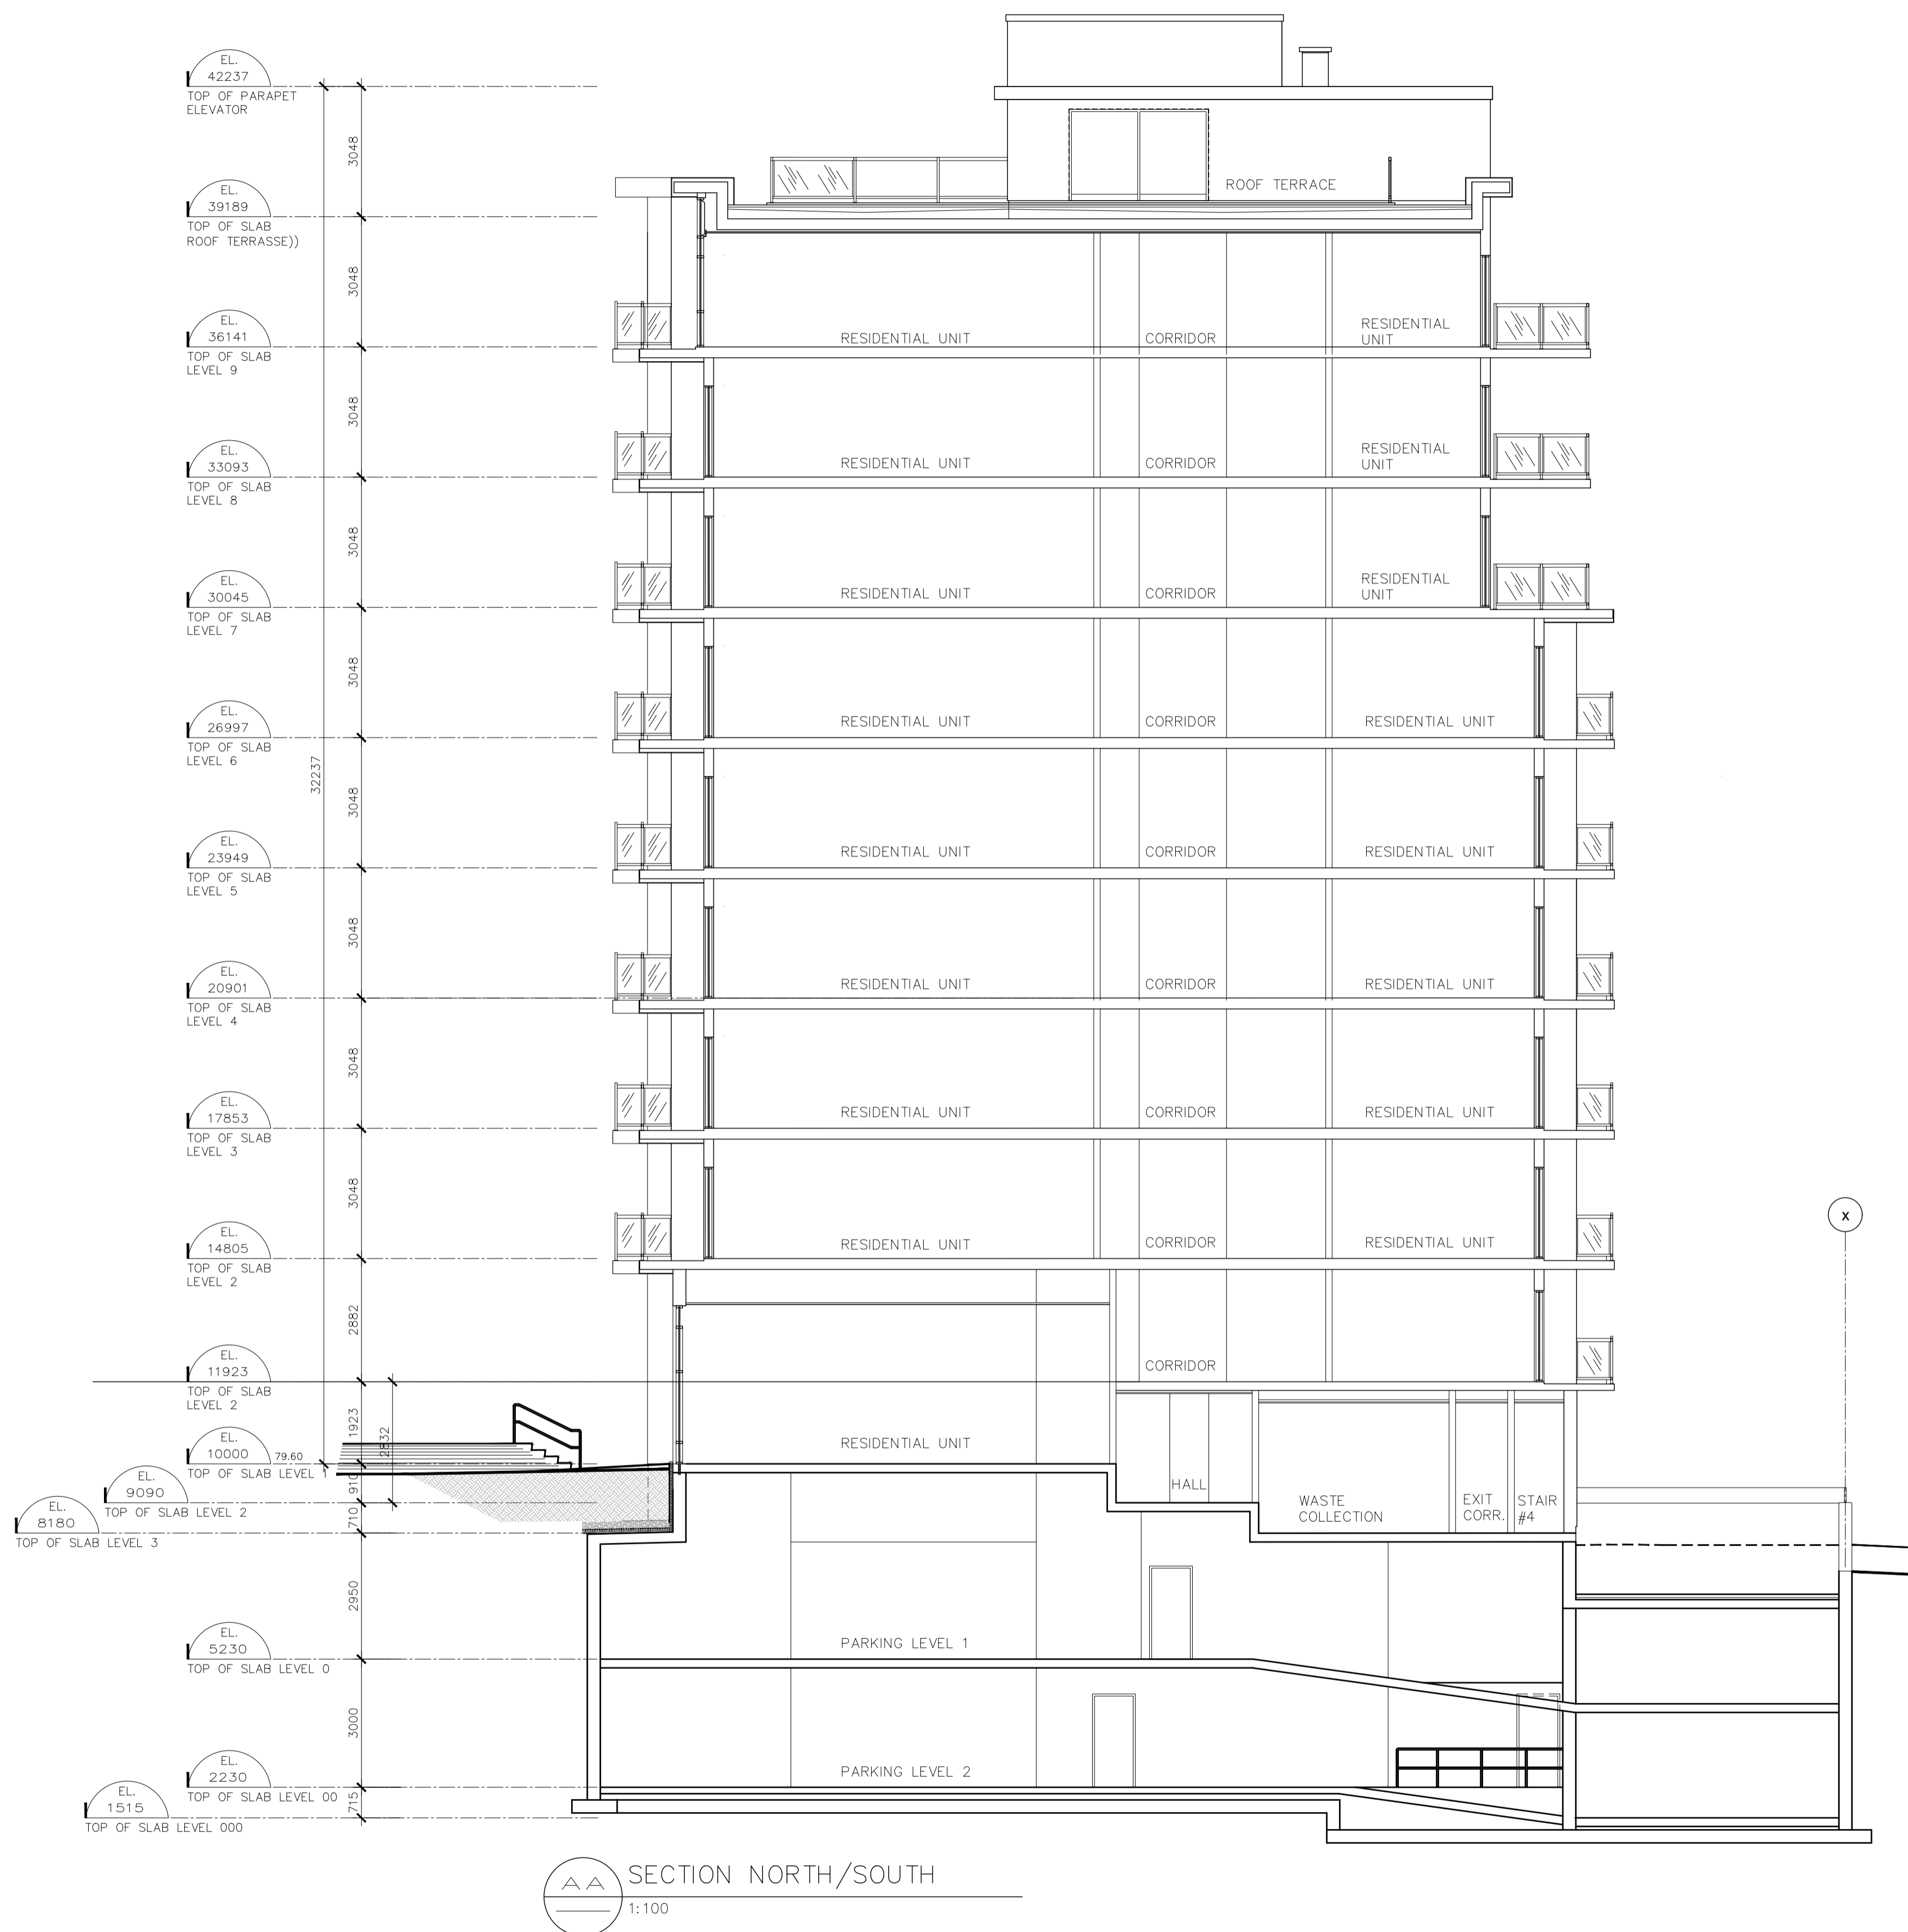
03 WEST ELEVATION  
1 : 100

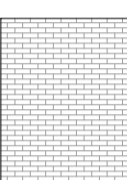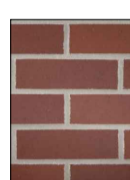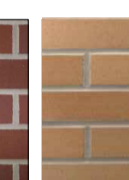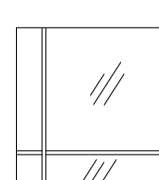MATERIAL LEGEND OF EXTERIOR FINISHES			
<p>1 MASONRY CLADDING / BRICK: BRICK: ENDICOTT BRICK SERIES: ARCHITECTURAL COLOR: SEE BELOW FORMAT: MODULAR DIMENSIONS: 194mmX92mmX57mm</p> <p>RED BLANK SMOOTH    DESERT REDSPOT</p>	<p>2 GLAZING TYPE 1 : CURTAIN WALL TYPE 2 : STANDARD FRAME : ALUMINIUM COLOR : BLACK GLASS : THERMOS CLEAR</p>		
<p>3 PRECAST PANELS: COLOR: CONCRETE COLORS SAMPLE TO BE RECEIVED</p>	<p>4 SPANDREL PANEL CURTAIN WALL FRAME COLOR: BLACK GLASS: THERMOS CLEAR WITH OPAQUE BAKING</p>		
<p>5 FLASHING AND FACIA OF THE PARAPET PREPAINTED STEEL TYPE : ALPOLIC OR EQUIVALENT COLOR: TO MATCH CONCRETE</p>	<p>6 CONCRETE BALCONY C/W CLEAR TEMPERED GLASS HANDRAIL AND PREPAINTED ALUMINIUM SUPPORTS COLOR: BLACK</p>		
<p>5a PREFINISH ALUMINIUM COLOR : BROWNISH TO MATCH BRICK</p>			
<p>8 PREFINISH ALUMINIUM COLOR : BROWNISH TO MATCH BRICK</p>	<p>9 PREFINISH ALUMINIUM BRAND : DYZAL FINISH : WOOD GRAIN COLOR : JATOBA LIGHT GREY</p>		

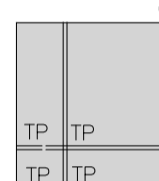

04 SOUTH ELEVATION  
1:100

MATERIAL LEGEND OF EXTERIOR FINISHES			
<p>1 MASONRY CLADDING / BRICK: BRICK: ENDICOTT BRICK SERIES: ARCHITECTURAL COLOR: SEE BELOW FORMAT: MODULAR DIMENSIONS: 194mmx92mmx57mm</p>    <p>11</p>	<p>2 GLAZING TYPE 1 : CURTAIN WALL TYPE 2 : STANDARD FRAME : ALUMINIUM COLOR : BLACK GLASS : THERMOS CLEAR</p> 	<p>3 PRECAST PANELS: COLOR: CONCRETE COLORS SAMPLE TO BE RECEIVED</p>  	<p>4 SPANDREL PANEL CURTAIN WALL FRAME COLOR: BLACK GLASS : THERMOS CLEAR WITH OPAQUE BAKING</p> 
<p>5 FLASHING AND FADJA OF THE PARAPET PREPAINTED STEEL TYPE : ALPOLIC OR EQUIVALENT COLOR: TO MATCH CONCRETE</p> 	<p>6 CONCRETE BALCONY C/W CLEAR TEMPERED GLASS HANDRAIL AND PREPARED ALUMINIUM SUPPORTS COLOR: BLACK</p> 	<p>5a PREFINISH ALUMINIUM COLOR : BROWNISH TO MATCH BRICK</p> 	<p>8 PREFINISH ALUMINIUM COLOR : BROWNISH TO MATCH BRICK</p> 
	<p>9 PREFINISH ALUMINIUM BRAND : DYZAL FINISH : WOOD GRAIN COLOR : JATOBA LIGHT GREY</p> 		




AA SECTION NORTH/SOUTH  
1:100

RACINE ■ OTTAWA ■  
630 Montréal Road, Ottawa, On

LOT 45 AND PART OF LOTS 3, 4 & 5,	
REGISTERED PLAN 343 (CITY OF OTTAWA)	
ACTUAL LAND AREA	970.77 M <sup>2</sup> *
*AFTER CITY ROAD WIDENING	
BUILDING FOOTPRINT (GFA):	502.55 M <sup>2</sup>
NUMBER OF DWELLINGS:	56 UNITS

SECTION NORTH/SOUTH  
A 17 | 17  
REVISION 8 / 07 -12 - 2023

NO DE DOSSIER: 2020-117

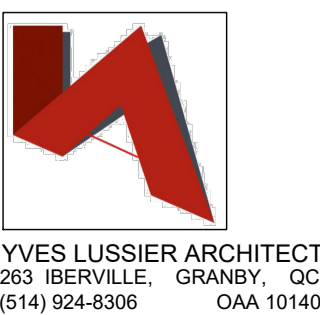

007-12-21-0188