

CLIENT:
 A & G OLENDER HOLDINGS LTD.
 1405 Houston Crescent
 Ottawa, Ontario
 K2W 1B6

ELEVATION FINISH LEGENDS:

- EF1 STONE VENEER
- EF2 METAL SIDING
- EF3 METAL ROOF
- EF4 FLASHING
- EF5 ALUMINUM CANOPY
- EF6 CEMENT PARING
- EF7 LVL CANTILEVER
- EF8 FASCIA

13			
12			
11			
10			
09			
08			
07			
06			
05			
04			
03			
02	FOR REVIEW	PR	DEC 22 2022
01	FOR REVIEW	PE	SEPT 27 2021
No.	REVISIONS	BY	DATE

NOT AUTHENTIC UNLESS SIGNED AND DATED

P² concepts
CONSULTING ENGINEERS

ARCH-NOVA Design Inc.
 45 Bonnier Rd.,
 Nepean, ON,
 K2H 8X5
 613-702-3403
 contact@archnova.ca

DESIGNED BY: P.E. DRAWN BY: P.E. APPROVED BY: P.E.

PROJECT
**4 CAMPBELL REID ROAD
 PROPOSED VETERINARIAN
 CLINIC**



DRAWING TITLE
ELEVATIONS

PROJECT NO.
0423

DATE
DEC 22 2022

A-104

D07-12-22-0140

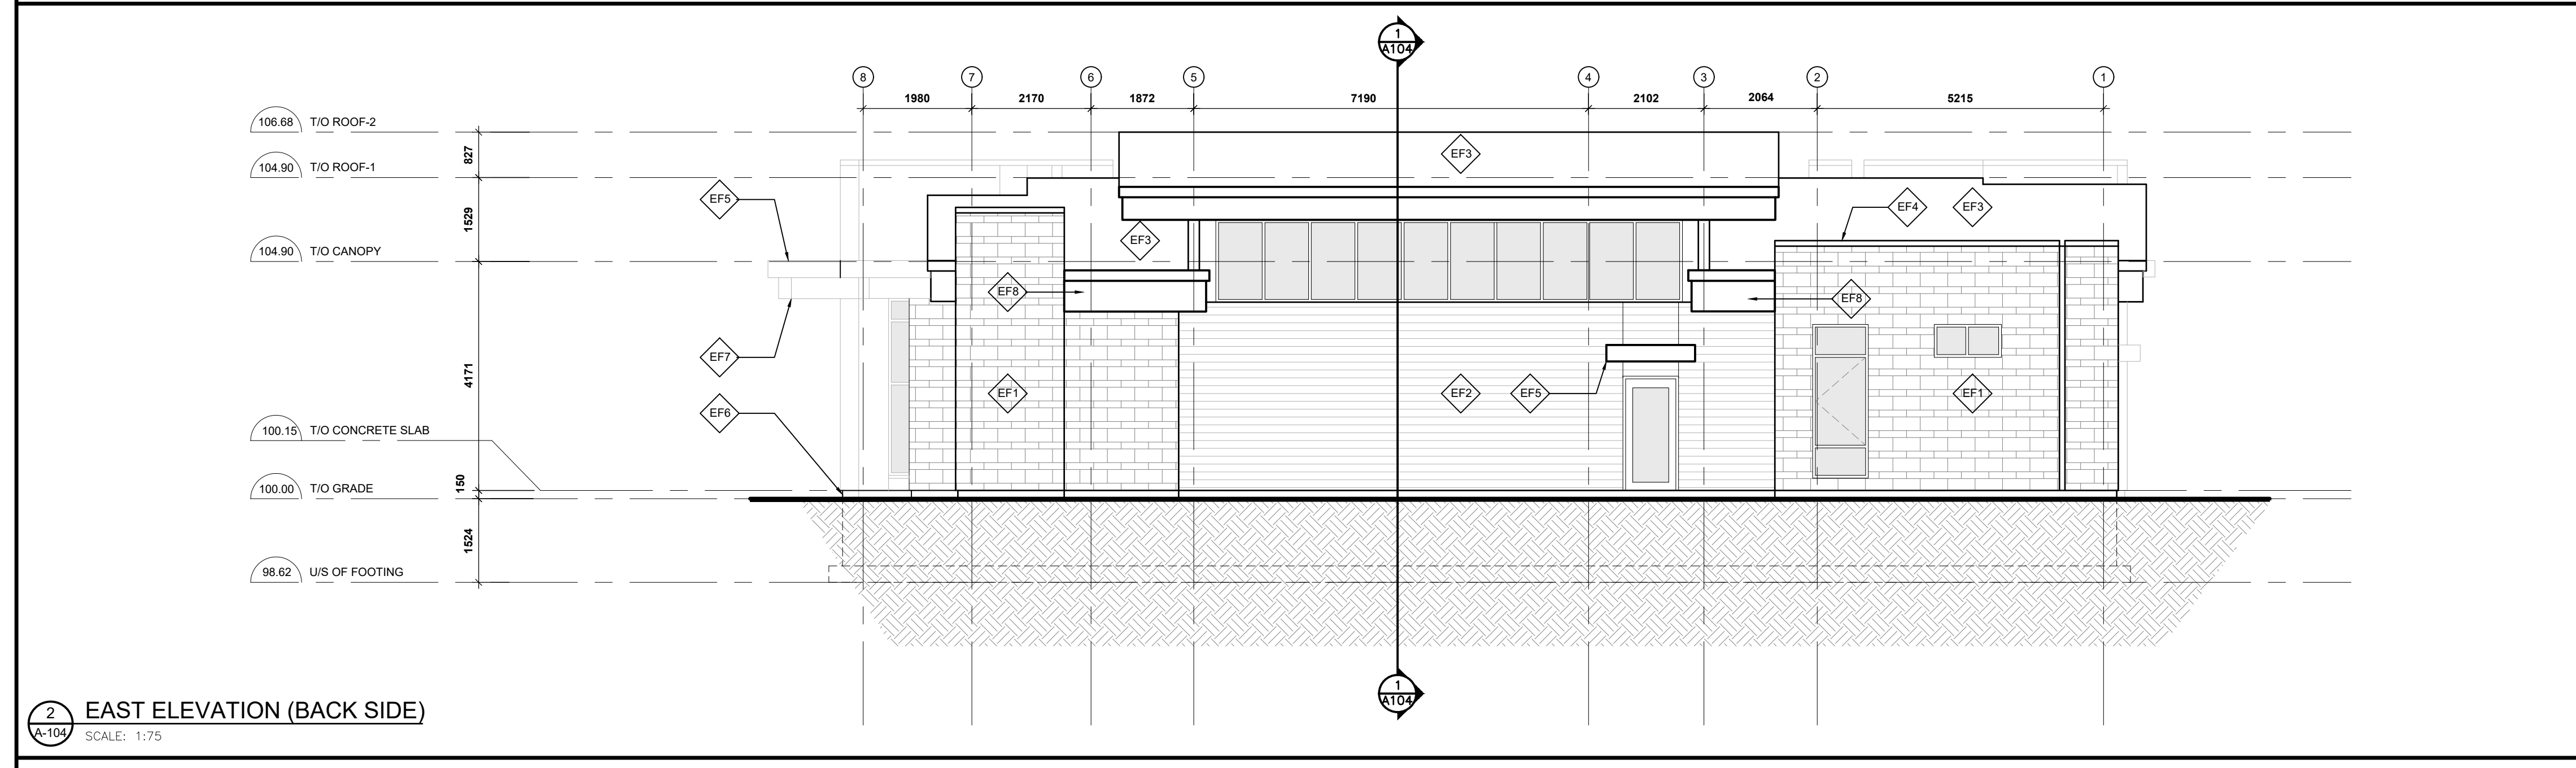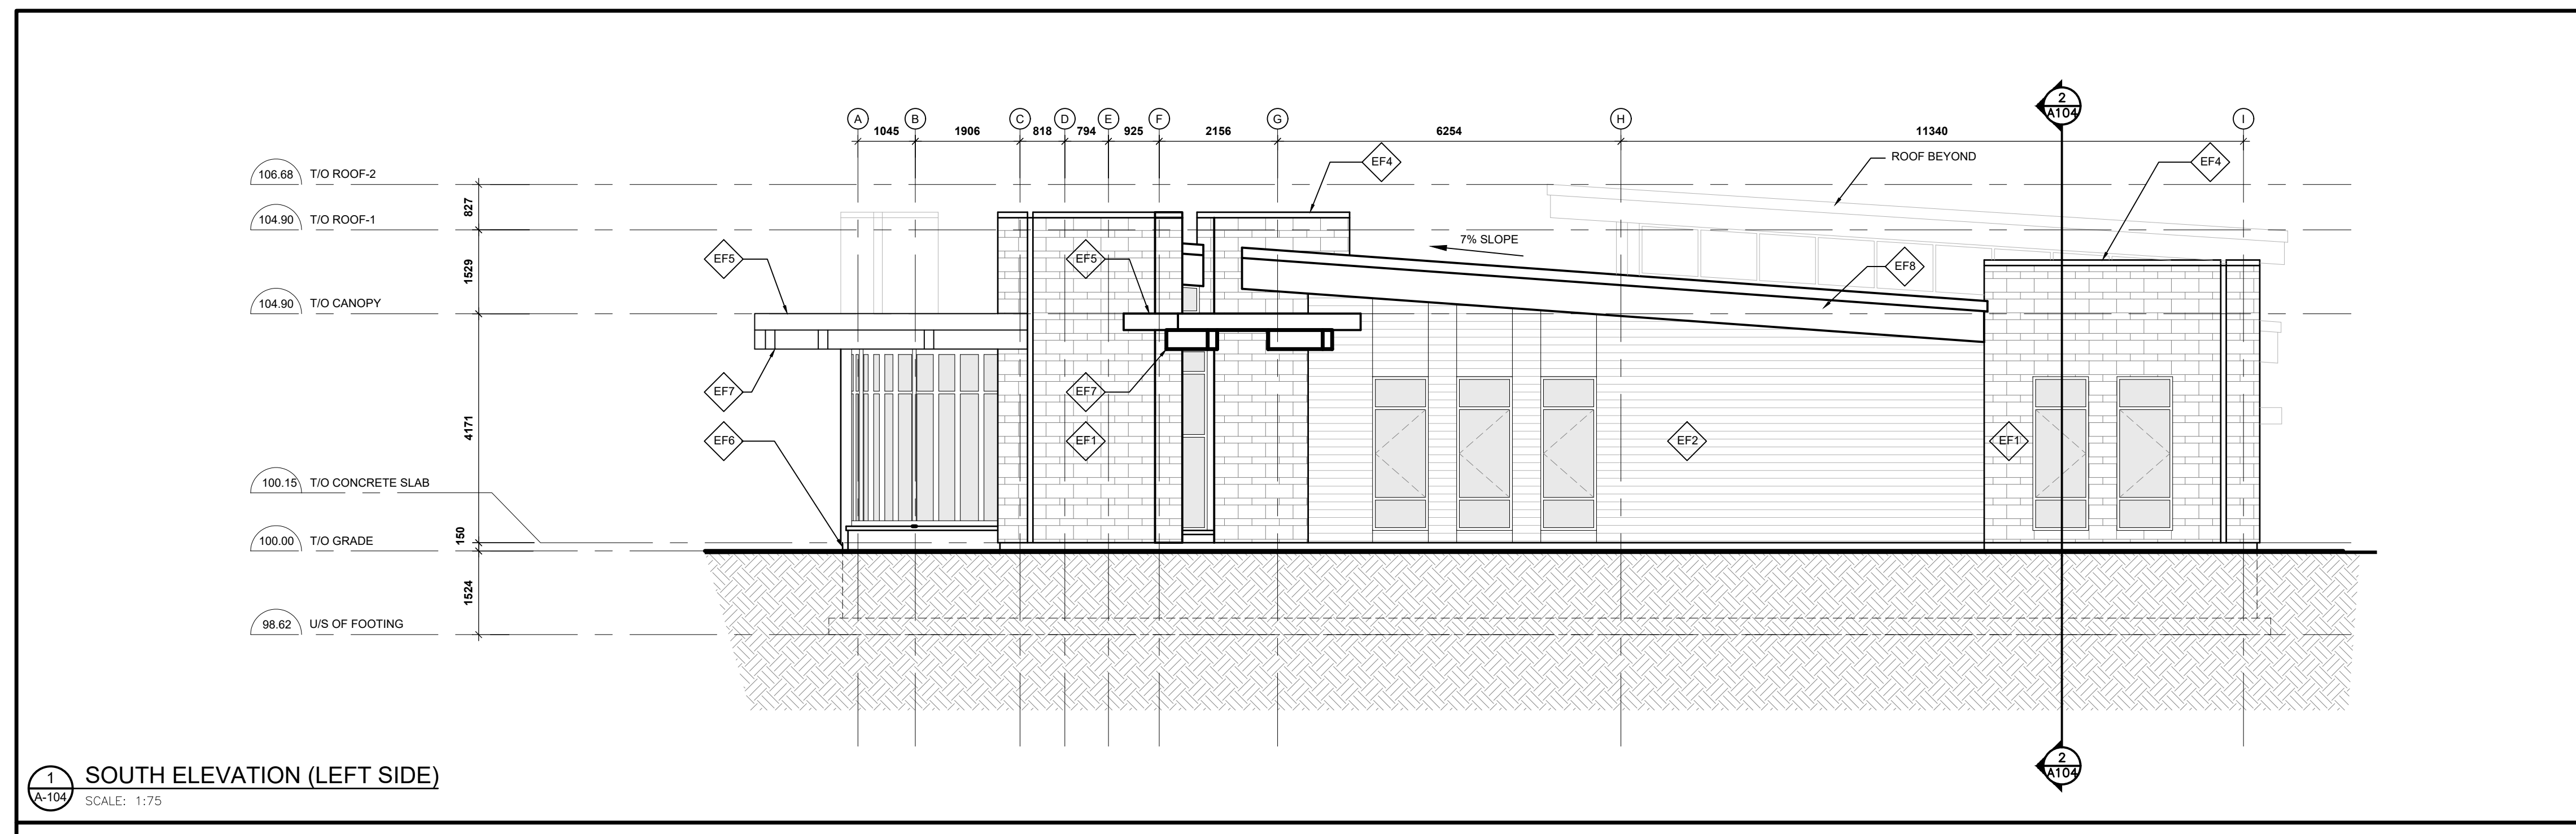

APPROVED
 By Adam Brown at 10:12 am, Feb 16, 2024

AB

ADAM BROWN
 MANAGER, DEVELOPMENT REVIEW - RURAL
 PLANNING, REAL ESTATE & ECONOMIC DEVELOPMENT
 DEPARTMENT, CITY OF OTTAWA