

20240122204-PVMK1.dwg | P:\MKT | Feb 15, 2025 | 4:23pm | Miller

**NOTE:**  
 THE POSITION OF ALL POLE LINES, CONDUITS,  
 WATERMANS, SEWERS AND OTHER  
 UNDERGROUND AND OVERGROUND UTILITIES AND  
 STRUCTURES IS NOT NECESSARILY SHOWN ON  
 THE CONTRACT DRAWINGS, AND WHERE SHOWN,  
 THE ACCURACY OF THE POSITION OF SUCH  
 UTILITIES AND STRUCTURES IS NOT GUARANTEED.  
 BEFORE STARTING WORK, DETERMINE THE EXACT  
 LOCATION OF ALL SUCH UTILITIES AND  
 STRUCTURES AND ASSUME ALL LIABILITY FOR  
 DAMAGE TO THEM.

**PRELIMINARY**

**NOT FOR  
CONSTRUCTION**

No.	REVISION	DATE	BY
1.	REVISED PER TES COMMENTS	JAN 26/24	BJB

SCALE	1:250
SCALE	0 2 4 6 8 10



FOR REVIEW ONLY
DESIGN: RCH
CHECKED: JRA
DRAWN: RCH
CHECKED: JRA
APPROVED: BJB

**NOVATECH**  
 Engineers, Planners & Landscape Architects  
 Suite 200, 240 Michael Cowpland Drive  
 Ottawa, Ontario, Canada K2M 1P6  
 Telephone: (613) 254-9643  
 Facsimile: (613) 254-5867  
 Website: www.novatech-eng.com

LOCATION  
 CITY OF OTTAWA  
 745 SMYTH ROAD  
 DRAWING NAME  
**EXISTING PAVEMENT MARKING  
& SIGNAGE**

PROJECT No.	122204
REV	REV # 1
DRAWING No.	122204-PVMK1

PLANNING DIVISION - 02/15/2025

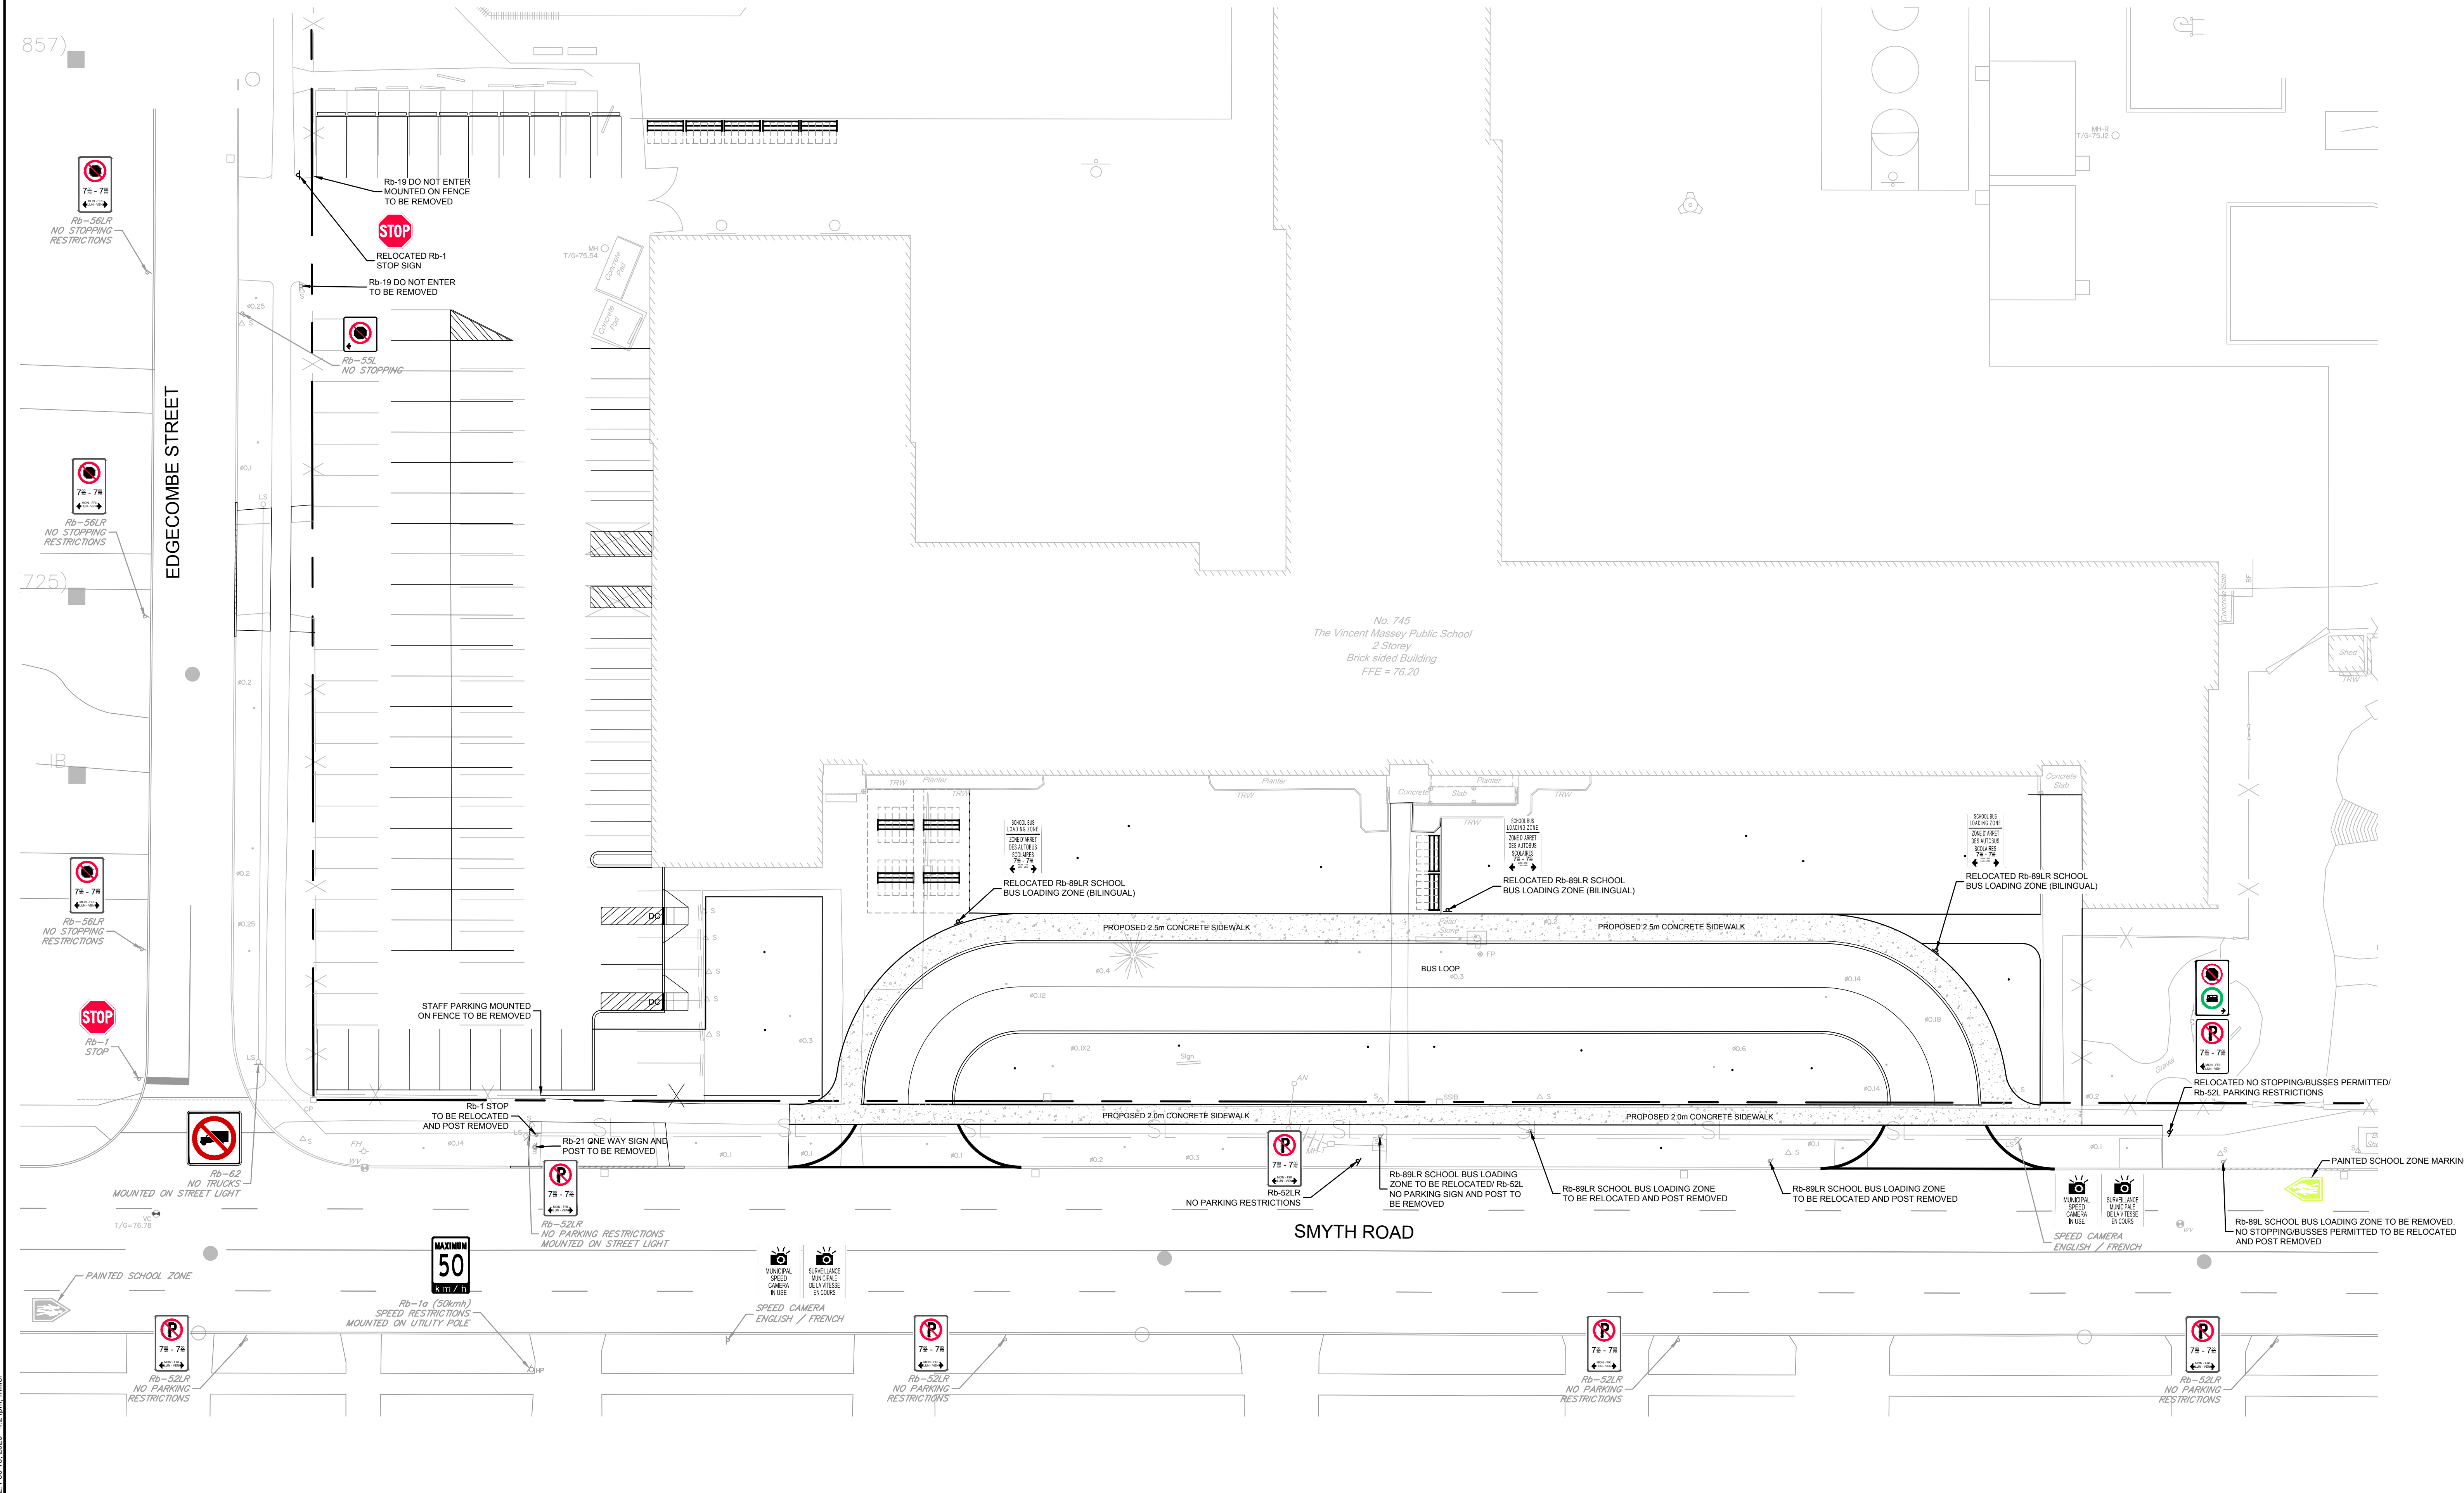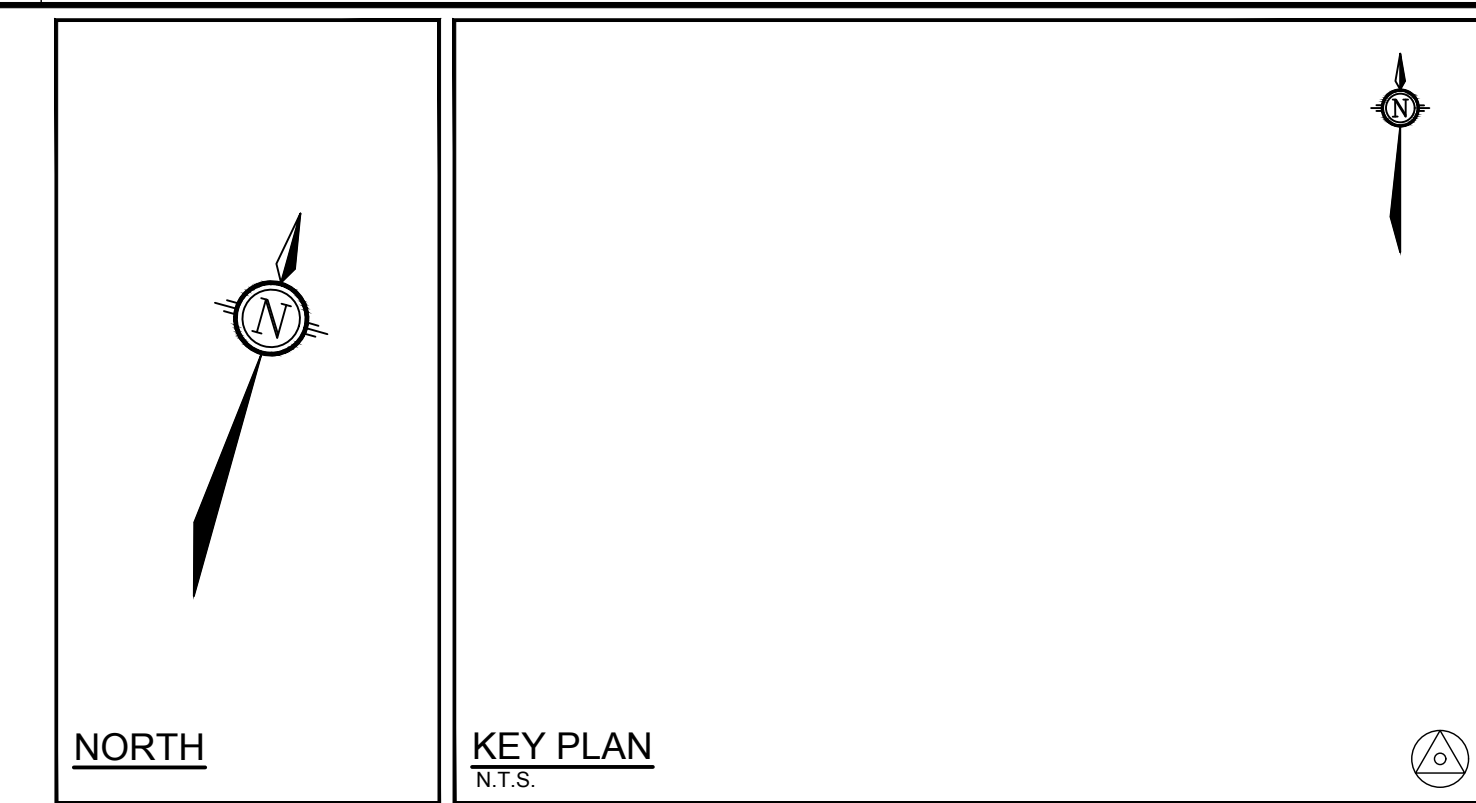


NOTE:  
THE POSITION OF ALL POLE LINES, CONDUITS,  
WATERMANS, SEWERS AND OTHER  
UNDERGROUND AND OVERGROUND UTILITIES AND  
STRUCTURES IS NOT NECESSARILY SHOWN ON  
THE CONTRACT DRAWINGS, AND WHERE SHOWN,  
THE ACCURACY OF THE POSITION OF SUCH  
UTILITIES AND STRUCTURES IS NOT GUARANTEED.  
BEFORE STARTING WORK, DETERMINE THE EXACT  
LOCATION OF ALL SUCH UTILITIES AND  
STRUCTURES AND ASSUME ALL LIABILITY FOR  
DAMAGE TO THEM.

**PRELIMINARY**

**NOT FOR  
CONSTRUCTION**

1.	REVISED PER T&S COMMENTS	JAN 26/24	BJB
No.	REVISION	DATE	BY

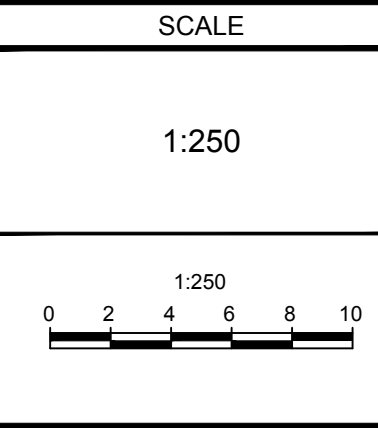

DESIGN	RCH
CHECKED	JRA
DRAWN	RCH
CHECKED	JRA
APPROVED	BJB

**NOVATECH**  
Engineers, Planners & Landscape Architects  
Suite 200, 240 Michael Cowland Drive  
Ottawa, Ontario, Canada K2M 1P6  
Telephone: (613) 254-9643  
Facsimile: (613) 254-5867  
Website: www.novatech-eng.com

LOCATION CITY OF OTTAWA 745 SMYTH ROAD	PROJECT No. 122204
DRAWING NAME PROPOSED PAVEMENT MARKING & SIGNAGE	REV # 1
	DRAWING No. 122204-PVMK2

C:\pvmk\122204-PVMK2.dwg P:\M2 - Feb 15, 2023 - 4:23pm, Miller