

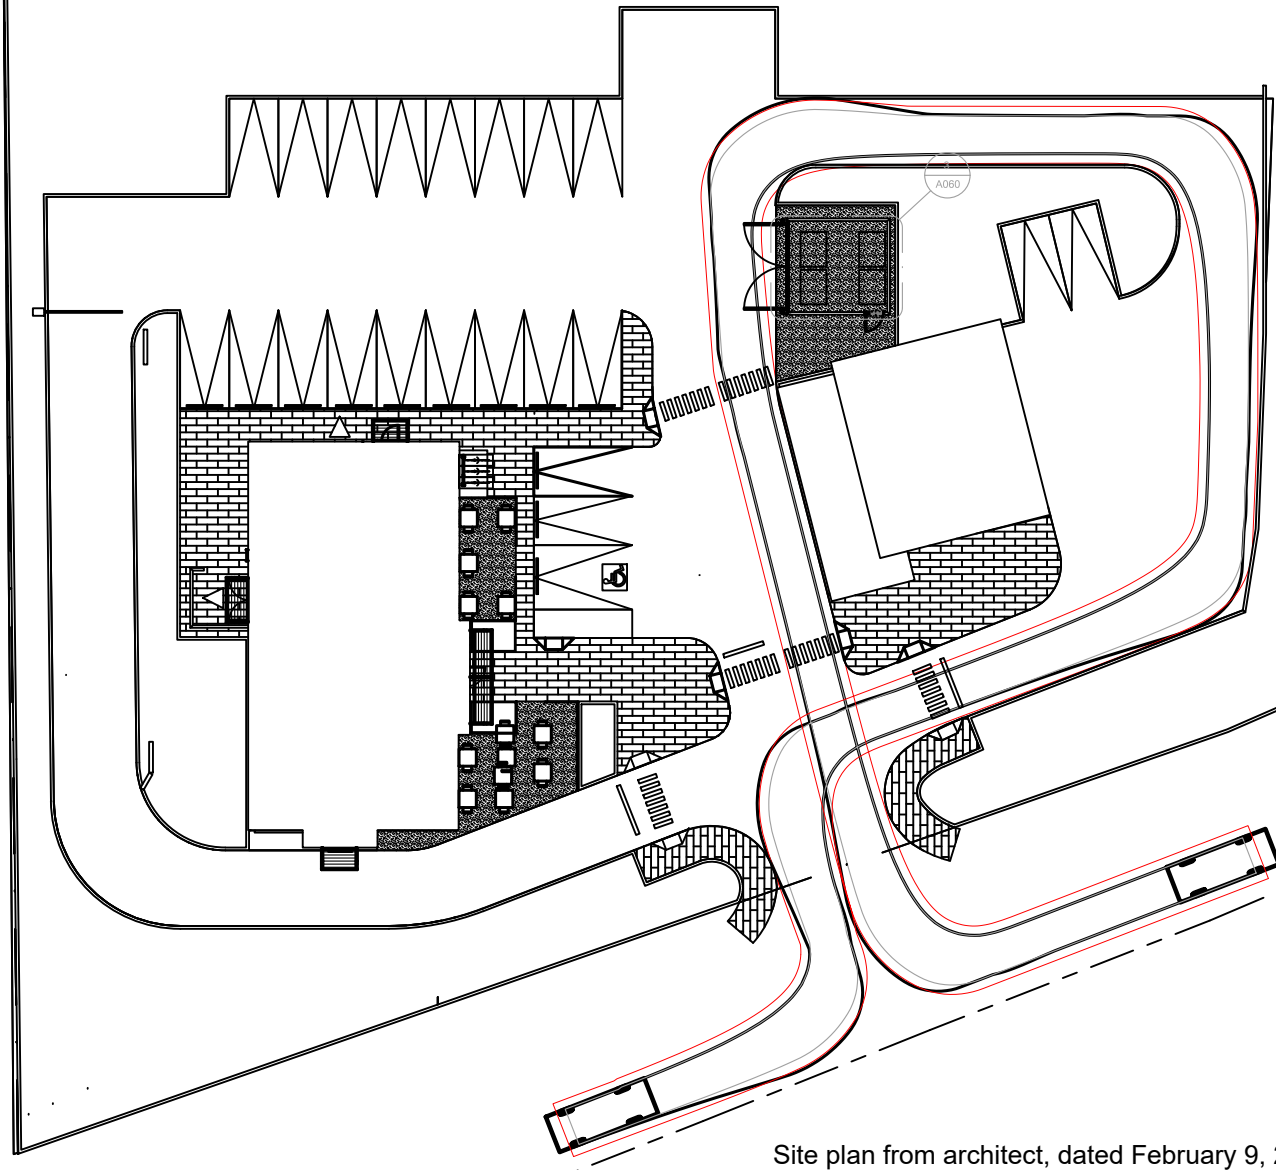


- Vehicle Envelope
- Wheel Tracking
- 0.5 m Buffer Area

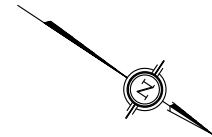

Site plan from architect, dated February 9, 2024

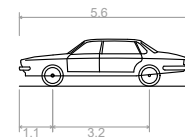

- P - Passenger Car
- Overall Length
- Overall Width
- Overall Body Height
- Min Body Ground Clearance
- Track Width
- Lock-to-lock time
- Curb to Curb Turning Radius

**BTE 21-031**  
 2024-03-01  
 Scale 1:400

**5646 & 5650 Manotick Main Street**  
 Vehicle Tracking – Car Wash

