
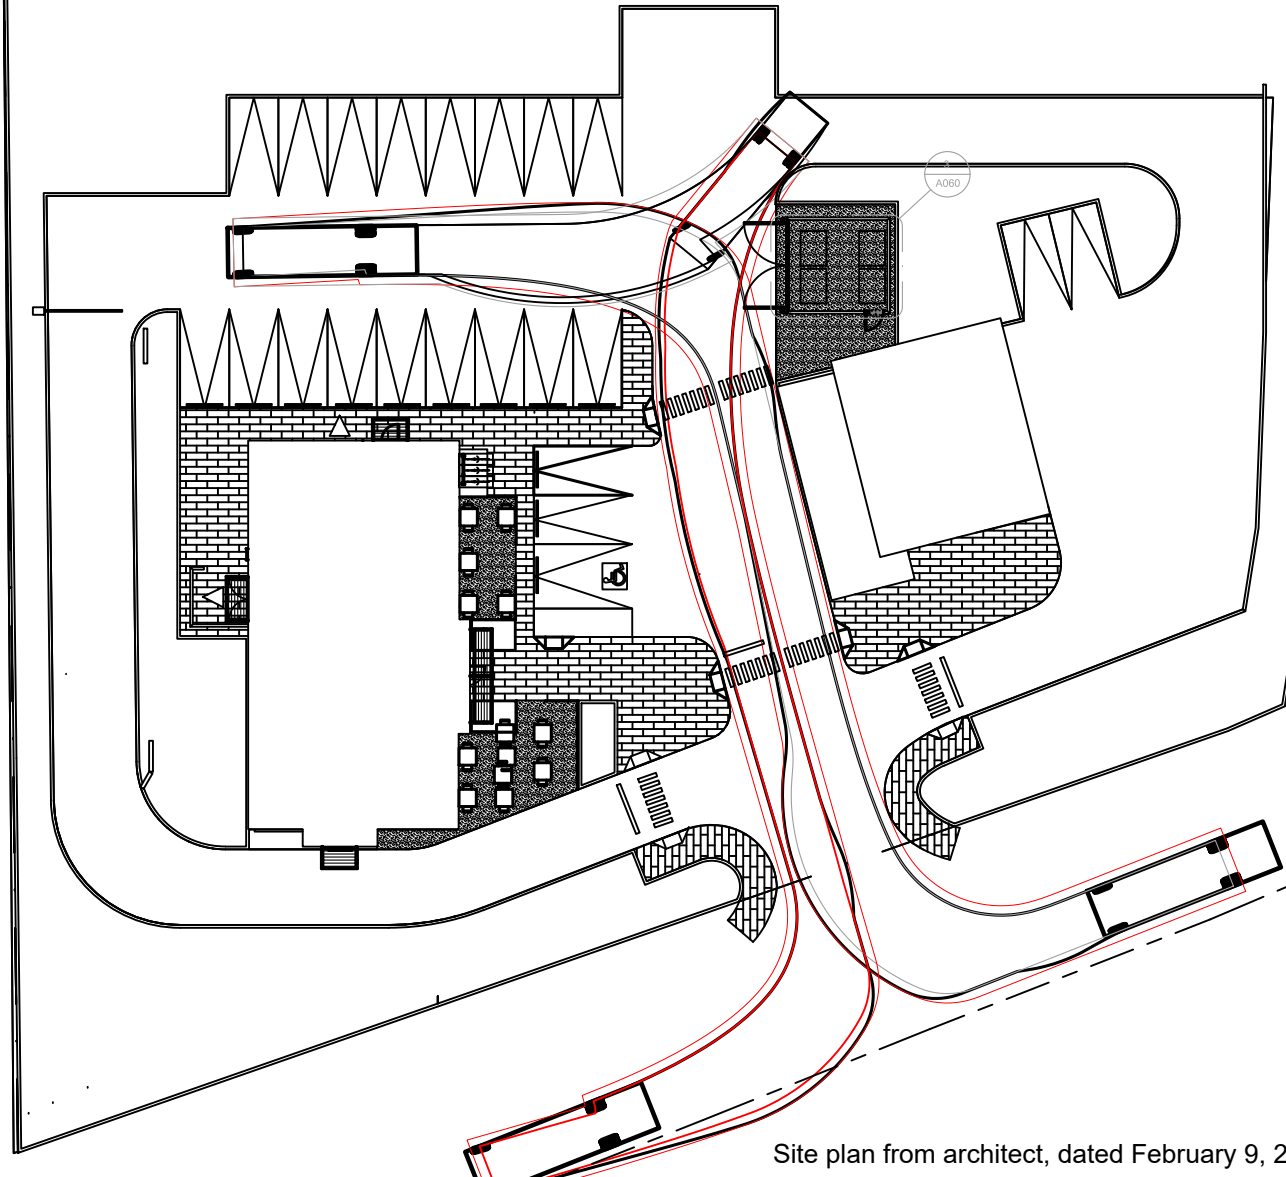


- Vehicle Envelope
- Wheel Tracking
- 0.5 m Buffer Area

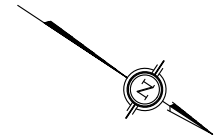

Site plan from architect, dated February 9, 2024

MSU - Medium Single Unit Truck	
Overall Length	10.000m
Overall Width	2.600m
Overall Body Height	3.650m
Min Body Ground Clearance	0.445m
Track Width	2.600m
Lock-to-lock time	4.00s
Curb to Curb Turning Radius	11.100m

BTE 21-031
 2023-10-16
 Scale 1:400

5646 & 5650 Manotick Main Street
 Vehicle Tracking – Delivery

