



Copyright Reserved

The Contractor shall verify and be responsible for all dimensions. DO NOT scale the drawing - any errors or omissions shall be reported to Stantec without delay.  
The Copyrights to all designs and drawings are the property of Stantec. Reproduction or use for any purpose other than that authorized by Stantec is forbidden.

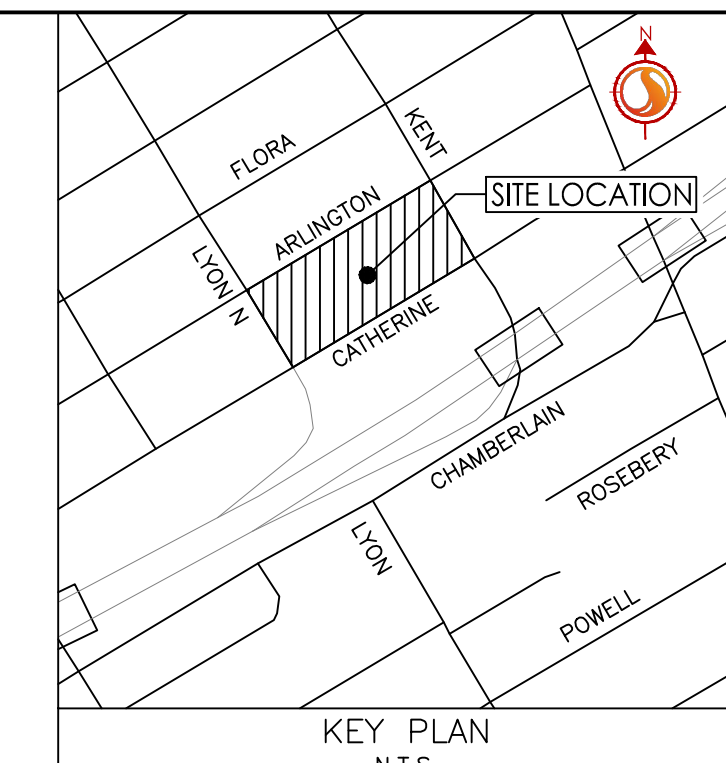


Legend

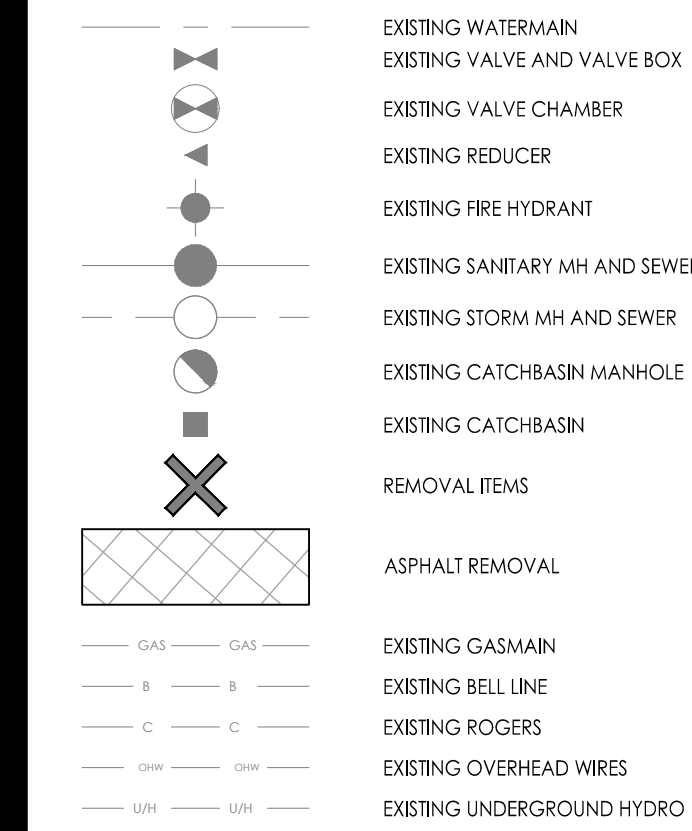

Notes

1. THE LOCATION OF UTILITIES IS APPROXIMATE ONLY AND THE EXACT LOCATION SHOULD BE DETERMINED BY CONSULTING THE MUNICIPAL AUTHORITIES AND UTILITY COMPANIES CONCERNED. THE CONTRACTOR SHALL PROVE THE LOCATION OF UTILITIES AND SHALL BE RESPONSIBLE FOR THEIR PROTECTION AND THE IMPLEMENTATION OF ANY NECESSARY PROCEDURES CALLED FOR IN THE APPROPRIATE STANDARD AND REGULATIONS.
2. ASPHALT AREA FOR REMOVAL AND DISPOSAL = 7290m<sup>2</sup>
3. CONCRETE AREA FOR REMOVAL AND DISPOSAL = 10990m<sup>2</sup>

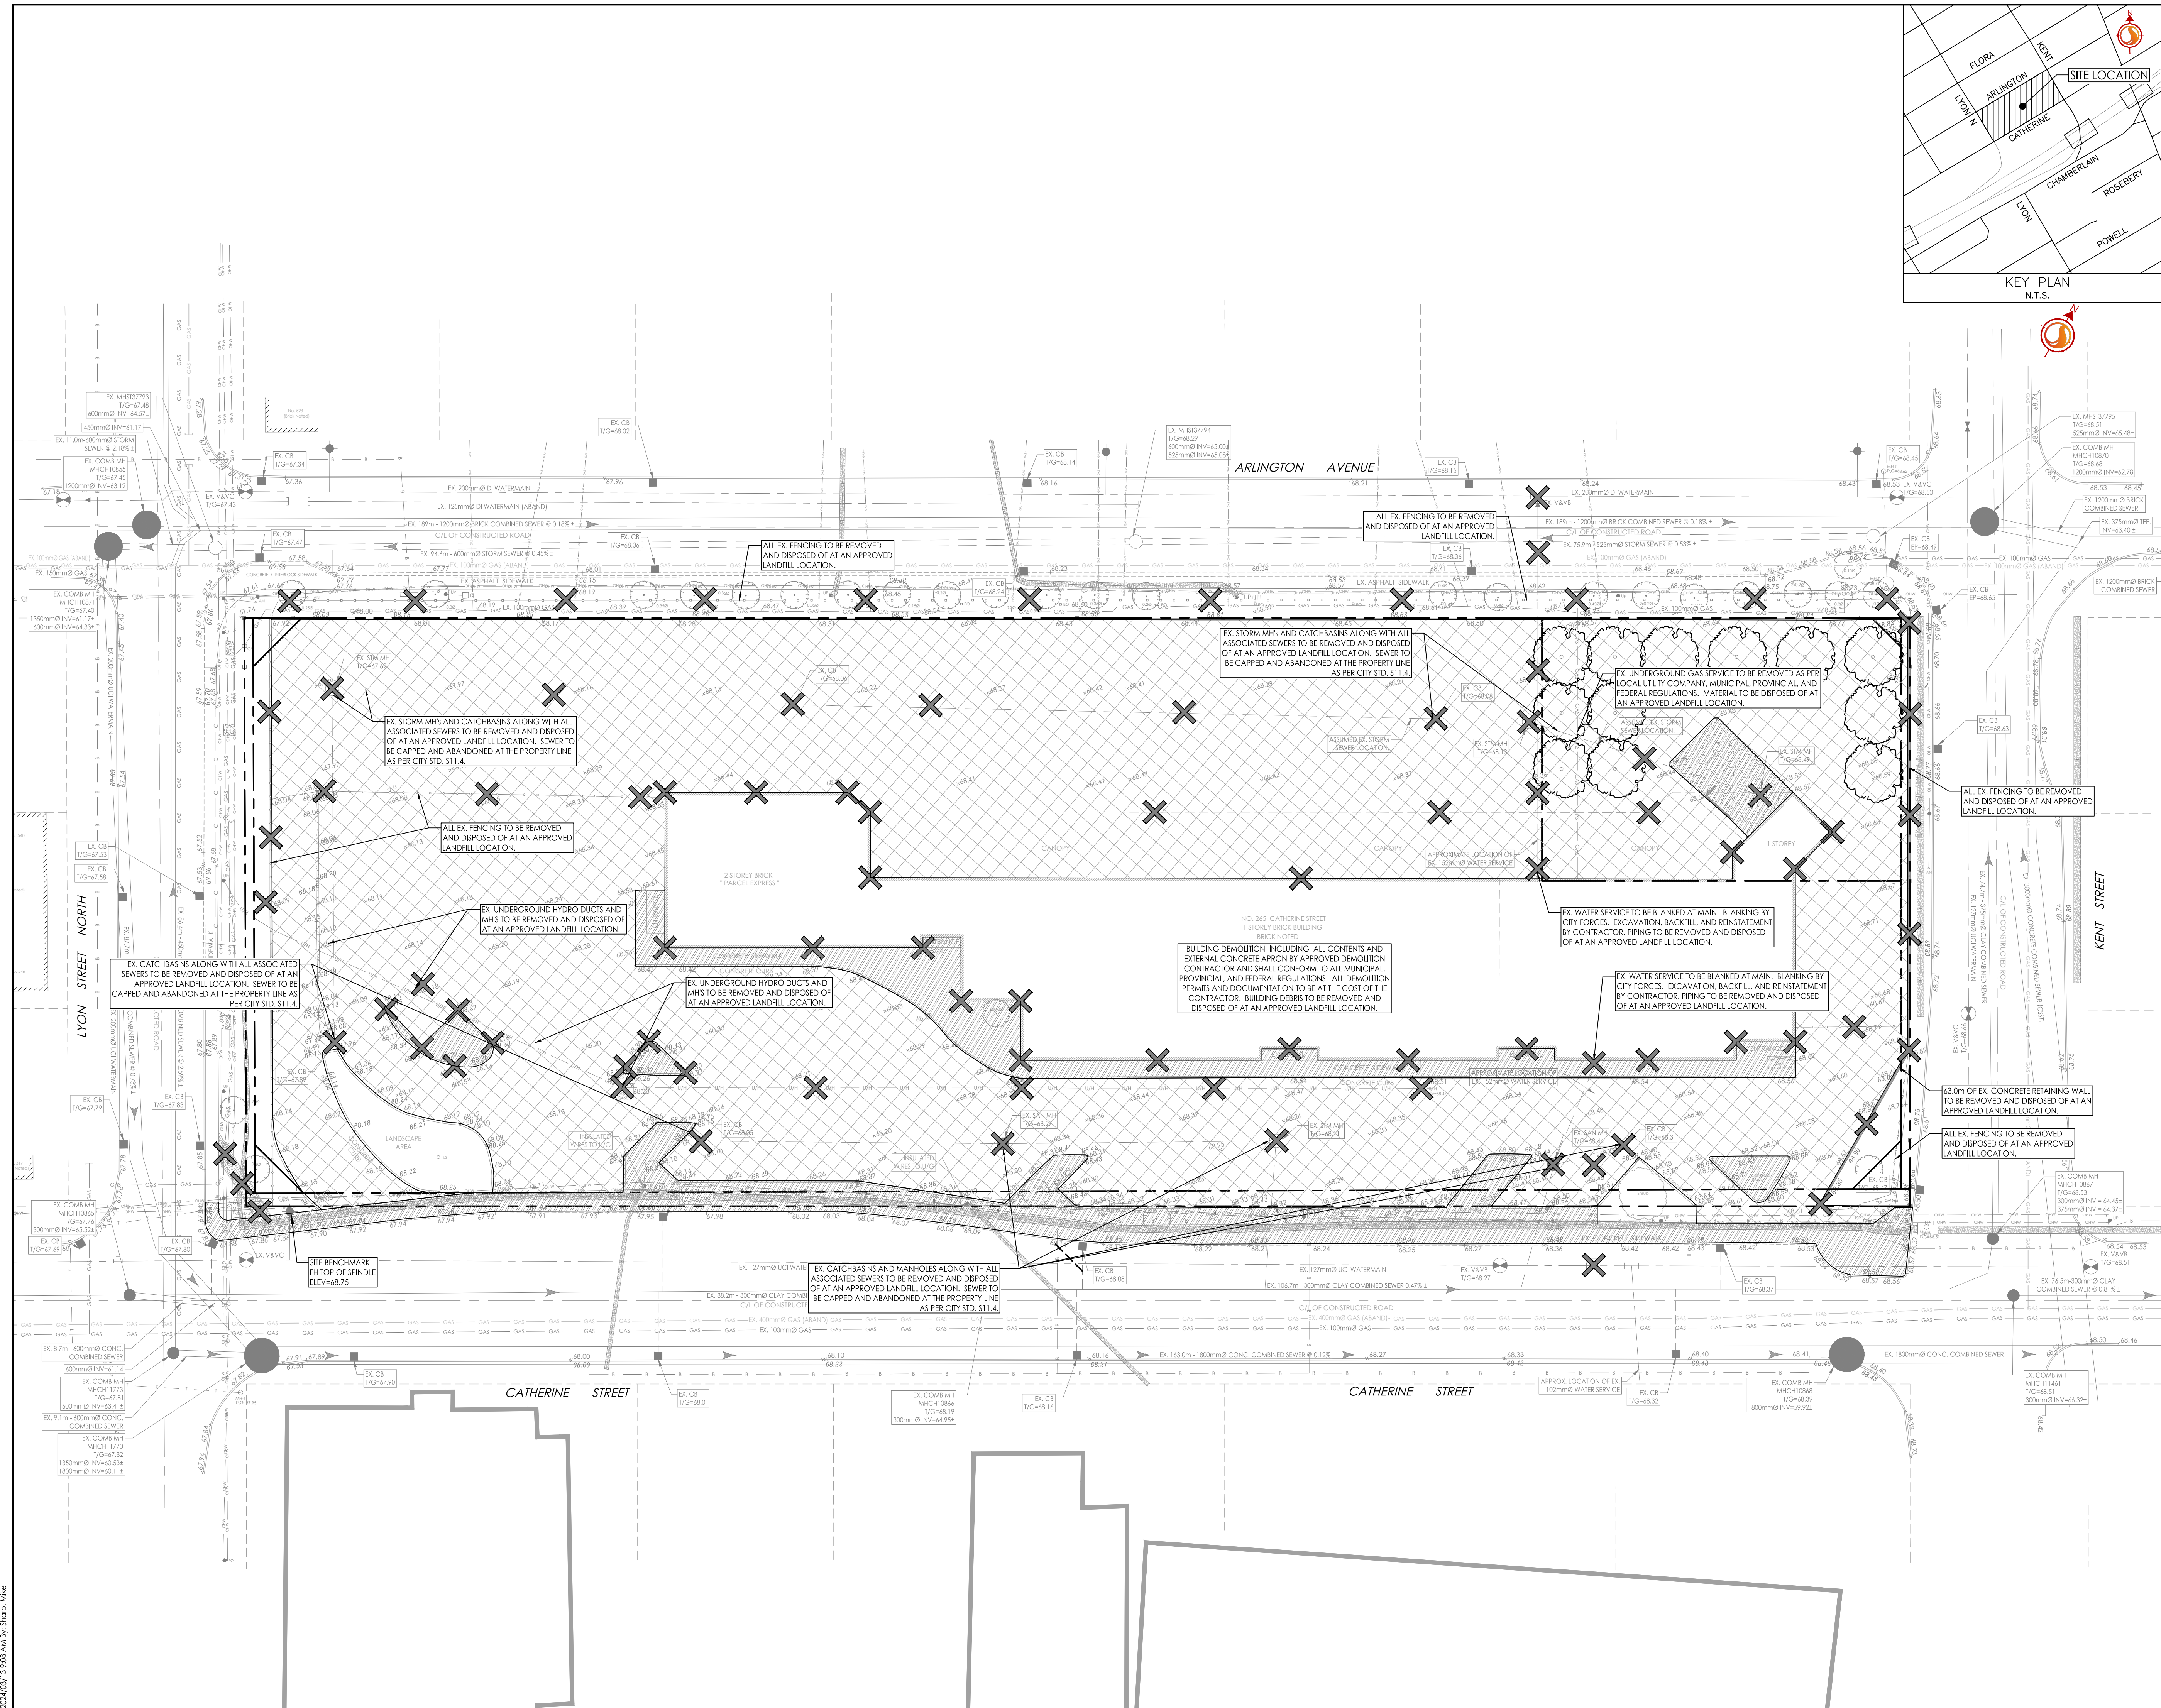

|                                 |                              |      |       |          |
|---------------------------------|------------------------------|------|-------|----------|
| 1                               | REVISED AS PER CITY COMMENTS | MJS  | DT    | 24.03.13 |
| 0                               | ISSUED FOR SPA               | MJS  | MF    | 23.05.15 |
| Revision                        |                              | By   | Appd. | YY.MM.DD |
| File Name: 160401663 DB - 1.dwg |                              | MJS  | DT    | MJS      |
|                                 |                              | Dwn. | Chkd. | Dgn.     |
|                                 |                              |      |       | YY.MM.DD |

Permit-Seal

Client/Project  
**BRIGIL**

265 CATHERINE STREET  
OTTAWA, ONTARIO, CANADA

Title  
**EXISTING CONDITIONS AND REMOVALS PLAN**

|             |        |           |
|-------------|--------|-----------|
| Project No. | Scale  | 0 3 9 15m |
| 160401663   | 1:300  |           |
| Drawing No. | Sheet  | Revision  |
| EX-1        | 2 of 7 | 1         |

U:\160401663\160401663.dwg design drawing\160401663 DB - 1.dwg  
 2024/03/13 09:58 AM 1:300 MJS