

TREE CANOPY COV	/ERA	ЭE
TOTAL PARKING AREA	8306	m2
TOTAL CANOPY AREA	3359	m2
CANOPY % COVERAGE	40%	
TOTAL SOFT AREA	2516	m2
SOFT % COVERAGE	30%	

TOTAL PROPOSED TREES: 31 TOTAL PROPOSED SHRUBS: 9+

REFER TO ECOH 1176 ENVIRONMENTAL IMPACT ASSESSMENT, PREPARED BY KILGOUR & ASSOCIATES LTD., 2022 12 22, FOR TREE SPECIES AND CONDITION CHARTS.

NOTE: EXISTING TREE NUMBERS FROM THE ABOVE REPORT.

TREES TO BE REMOVED: T35, T45, T46, T47, T48, T49, T50, T51, T52, T53, T54, T55 FOR A TOTAL OF 16 TREES.

PARKING LOT EXTENTS

TREE CANOPY WITHIN PARKING LOT EXTENTS

EXISTING FENCE

EXISTING TREE TO BE PRESERVED

PROPOSED TREE

PROPOSED SHRUB

TREE PROTECTION FENCE

REFER TO L-1 & L-2 FOR PROPOSED TREE SPECIES AND PLANTING DETAILS

LEGEND

			KEY PLAN
)\	/ERAC	ЭE	
	8306	m2	/
	3359	m2	
	40%		
	2516	m2	\
	30%		

SPC RESUBMISSION	2024/03/19
SPC RESUBMISSION	2024/01/24
NCC & SPC RESUBMISSION	2023/11/09
SPC RESUBMISSION	2023/10/24
SPC SUBMISSION	2023/03/14
NCC SUBMISSION	2023/03/14
Revisions	Date

AREA OF WORK





The Contractor shall check and verify all dimensions and report all errors and omissions to the IO-Owner's/MBS Designee (as applicable) for his/her written direction before proceeding with the Work.



PROJECT ENGINEER: CIVIL, STRUCTURAL, MECHANICAL & ELECTRICAL



LANDSCAPE ARCHITECT:

Ruhland & Associates Ltd



Infrastructure Ontario AMIS N


OTTAWA CARLETON DETENTION CENTRE TEMPORARY PARKING LOT EXPANSION


2244 INNES ROAD, GLOUCESTER TOWNSHIP OTTAWA - PIN#04757-0552

TREE CANOPY PLAN

Scale	JANUARY 2023
Driven by TF	Substantial Performance Date
Designed by MR	Drawing No
Approved by	16-1

File Number D07-12-23-0040 Plan: Number #19042

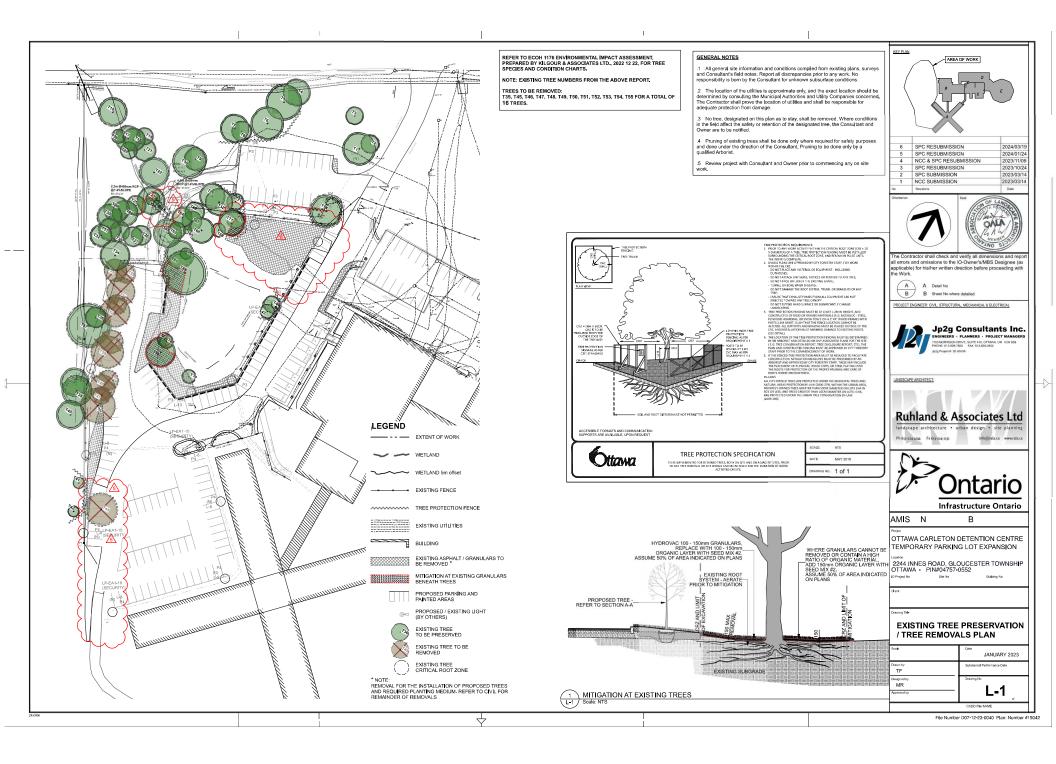

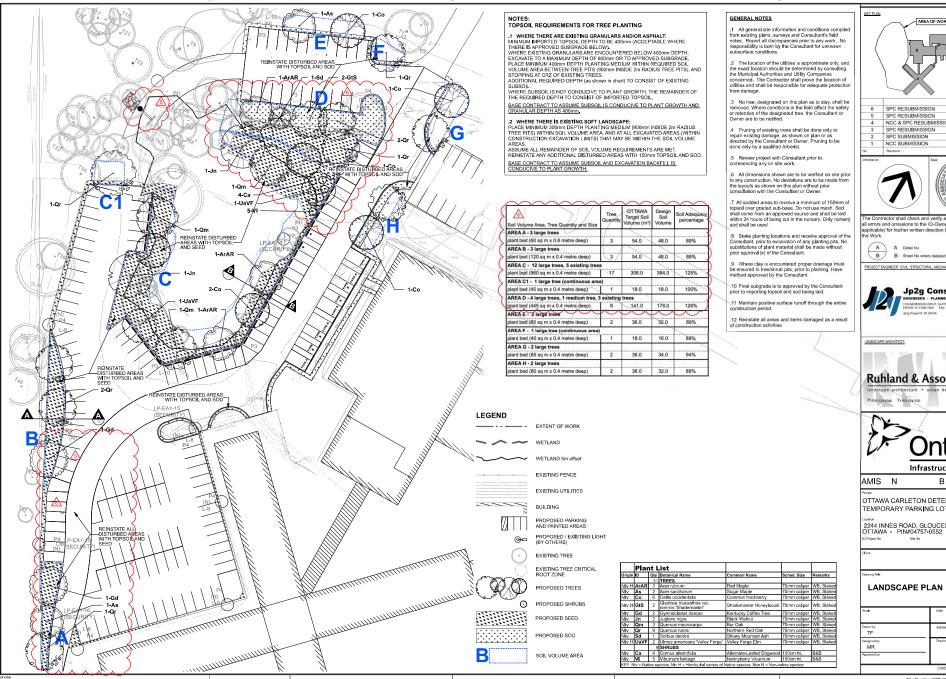

AREA OF WORK

1		
6	SPC RESUBMISSION	2024/03/19
5	SPC RESUBMISSION	2024/01/24
4	NCC & SPC RESUBMISSION	2023/11/09
3	SPC RESUBMISSION	2023/10/24
2	SPC SUBMISSION	2023/03/14
1	NCC SUBMISSION	2023/03/14
Mo	Buccines	Dotte





The Contractor shall check and verify all dimensions and repail errors and omissions to the IO-Owner's/MBS Designee (as oplicable) for his/her written direction before proceeding wit

PROJECT ENGINEER: CIVIL, STRUCTURAL, MECHANICAL & ELECTRICAL



Jp2g Consultants Inc.

Ruhland & Associates Ltd



OTTAWA CARLETON DETENTION CENTRE TEMPORARY PARKING LOT EXPANSION

2244 INNES ROAD, GLOUCESTER TOWNSHIP OTTAWA - PIN#04757-0552

LANDSCAPE PLAN

scan	JANUARY 2023
Drawn by TF	Substantial Performance Date
Designed by MR	Drawing No
Approved by	L-2 ၙ
	CADD FIN NAME

