


No.	DATE	REVISION
5	MAR 26-24	RE-ISSUED FOR APPROVAL
4	NOV 15-23	RE-ISSUED FOR APPROVAL
3	JUN 30-23	RE-ISSUED FOR APPROVAL
2	DEC 21-22	ISSUED FOR APPROVAL
1	DEC 19-22	ISSUED FOR COORDINATION

D. B. GRAY ENGINEERING INC.
 Stormwater Management - Grading & Drainage - Storm & Sanitary Sewers - Watermain
 700 Long Point Circle 613-425-8044
 Ottawa, Ontario d.gray@dbgrayengineering.com

Project
PROPOSED 3-STORY DYMION STORAGE BUILDING
 5210 INNES ROAD
 OTTAWA, ONTARIO

Drawing Title
MINOR SYSTEM POST-DEVELOPMENT DRAINAGE PLAN

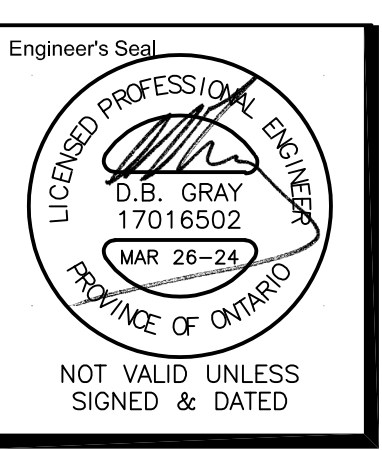

Drawn D.B.G.
 H. Scale 1:250
 V. Scale
 Date DEC 19-22
 Job No. 21025

Drawing No.
C-8
 of 9