






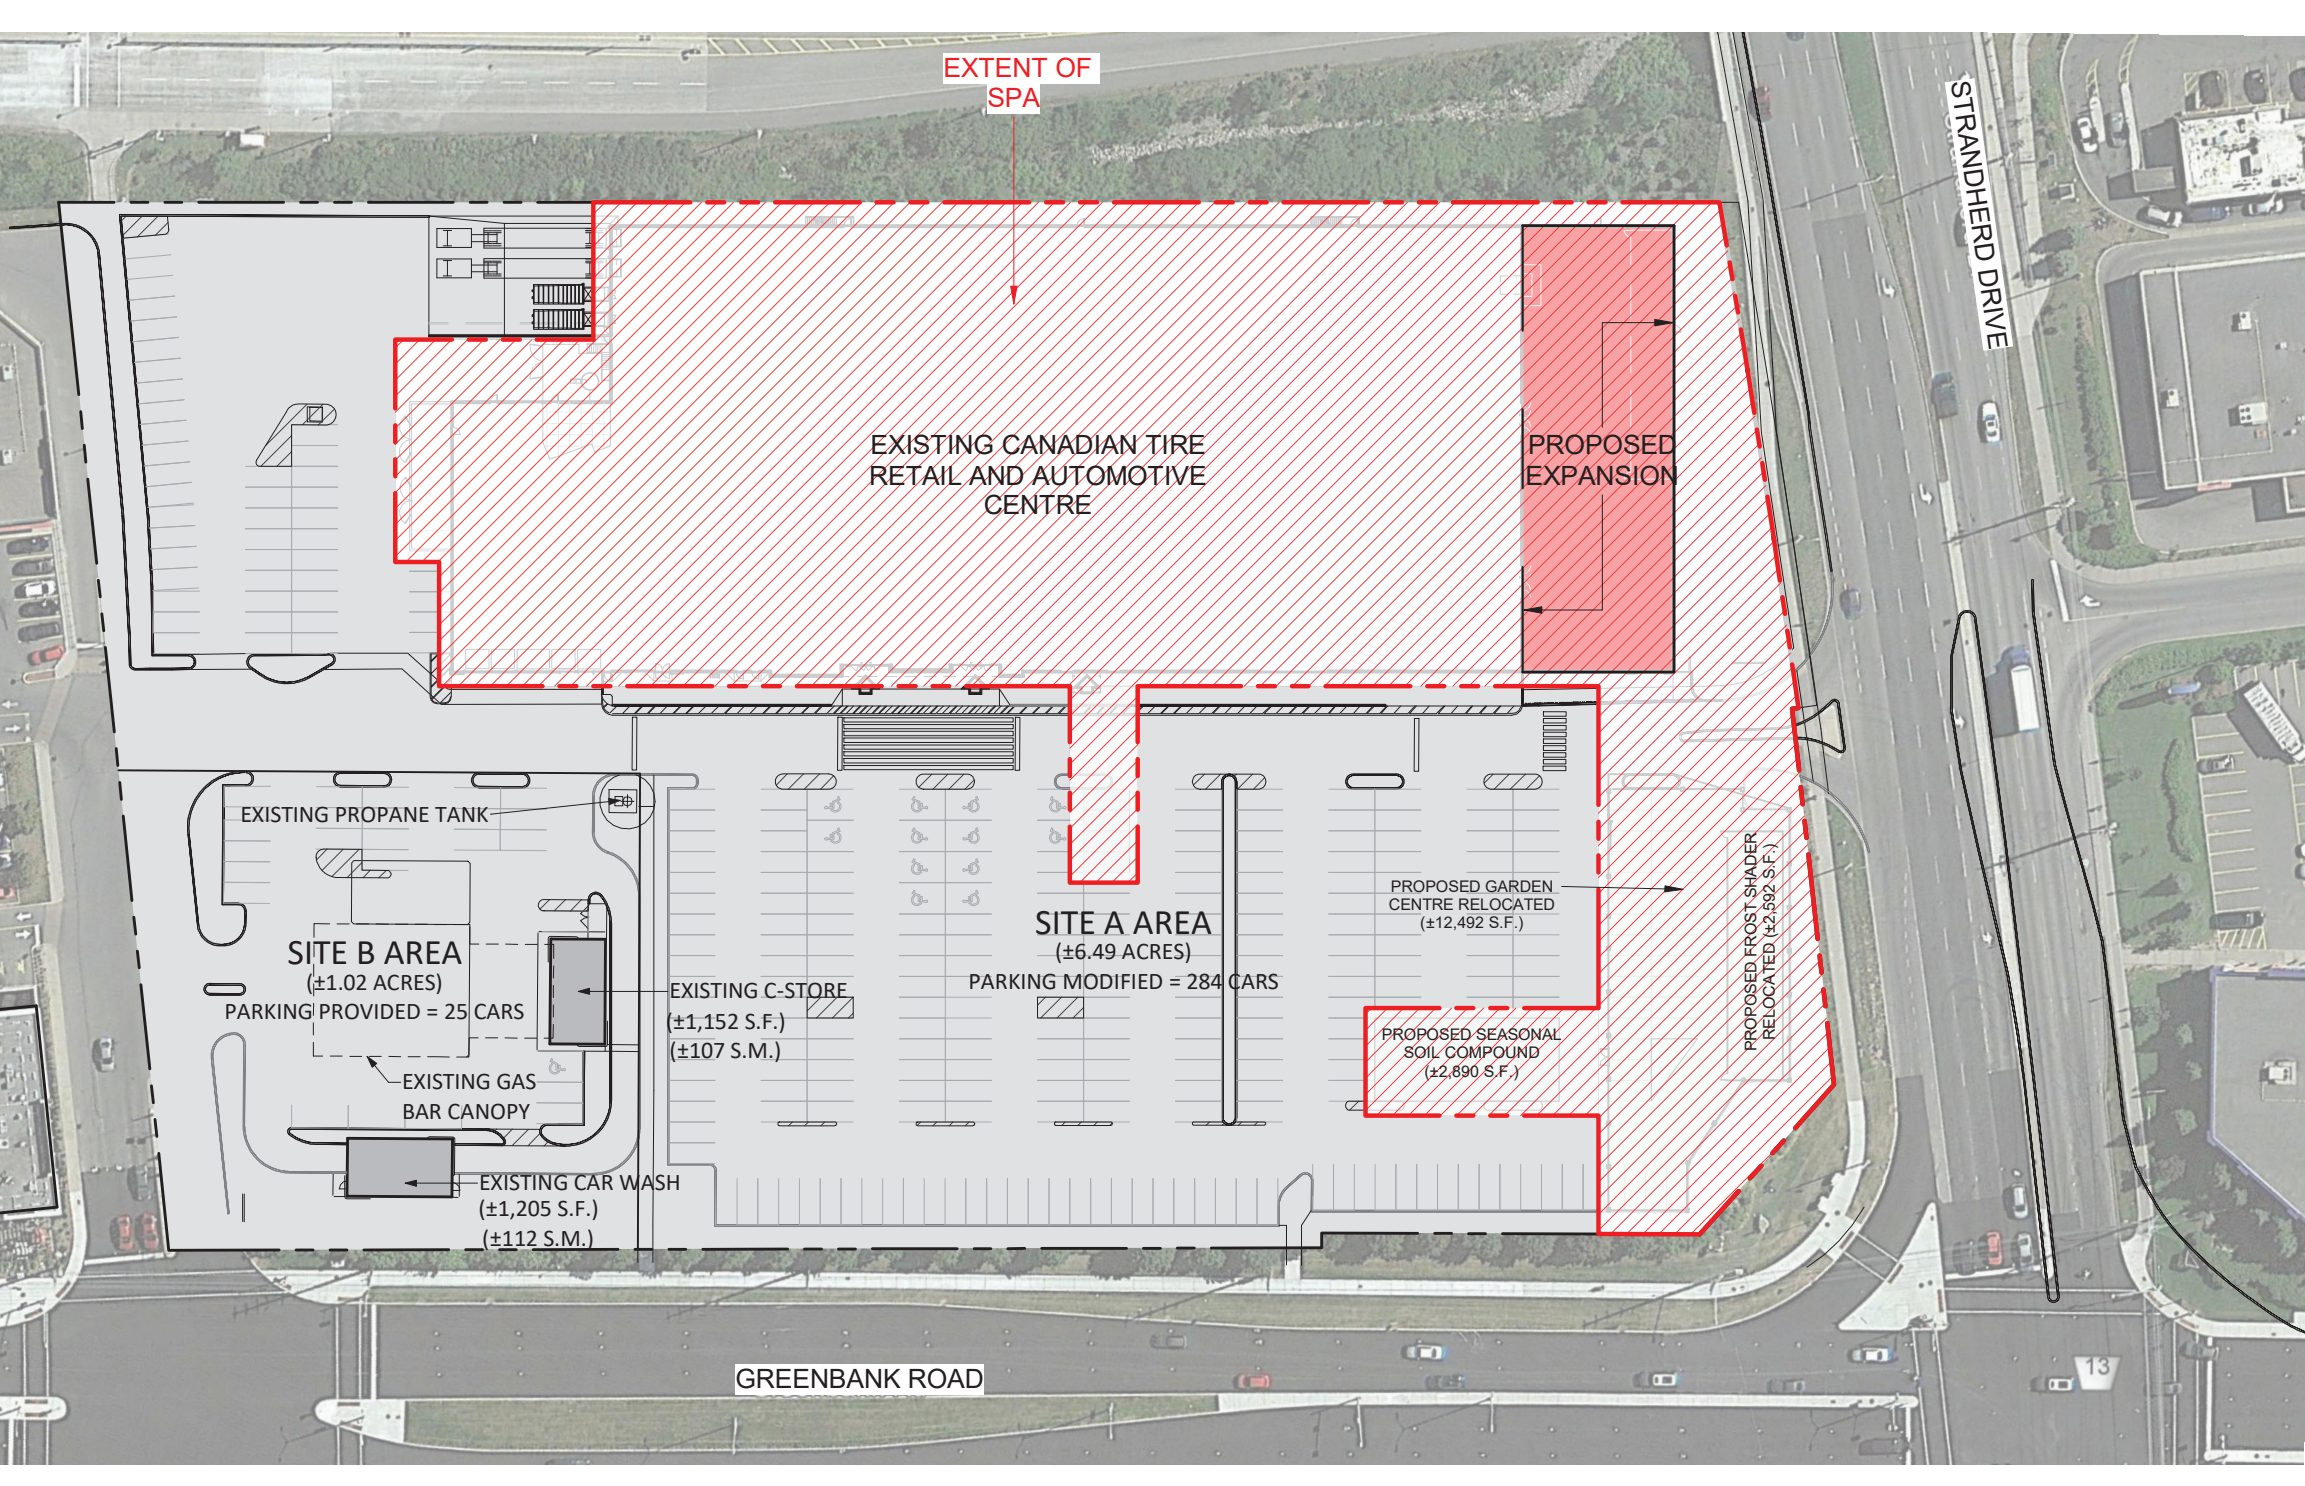

2 KEY PLAN
 A001 1:1000

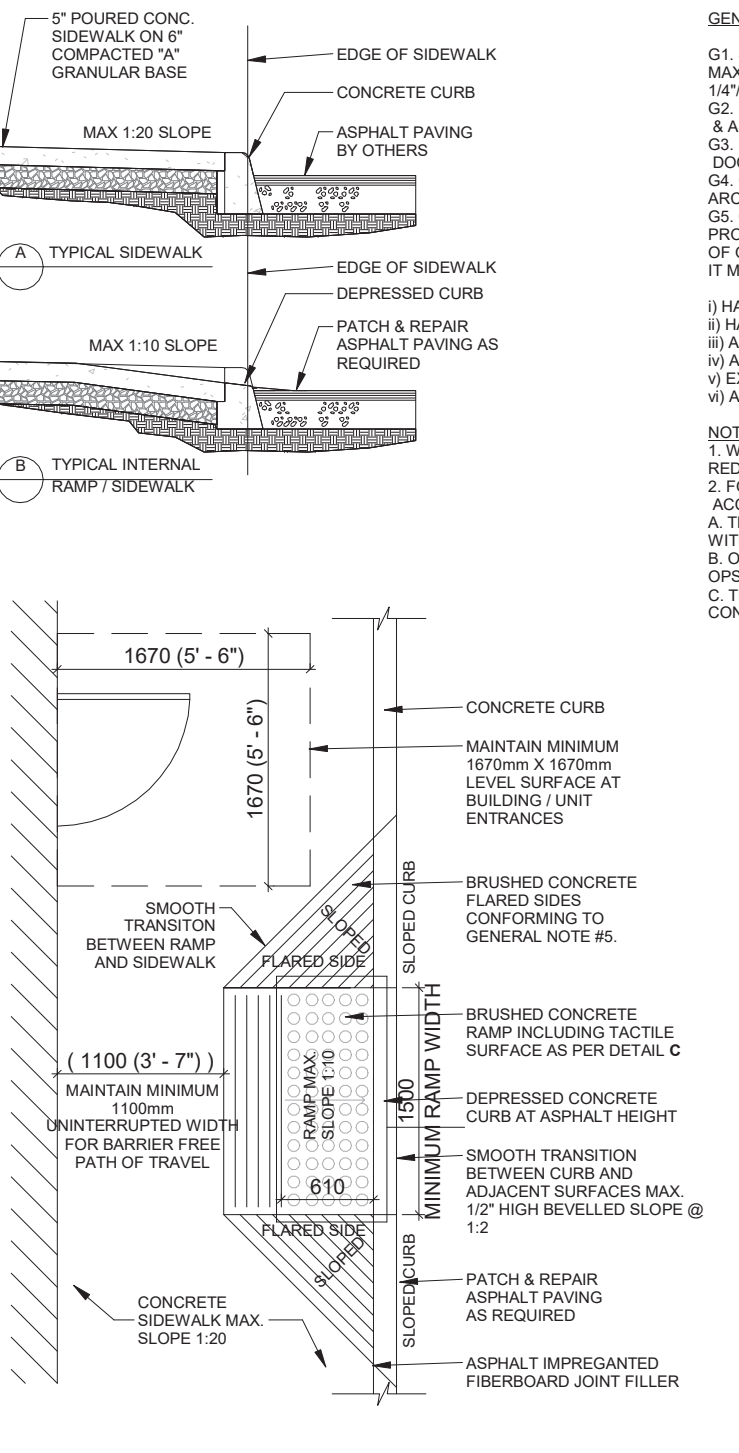


3 CURB RAMP WITH TACTILE PLATES
 A001 1:50

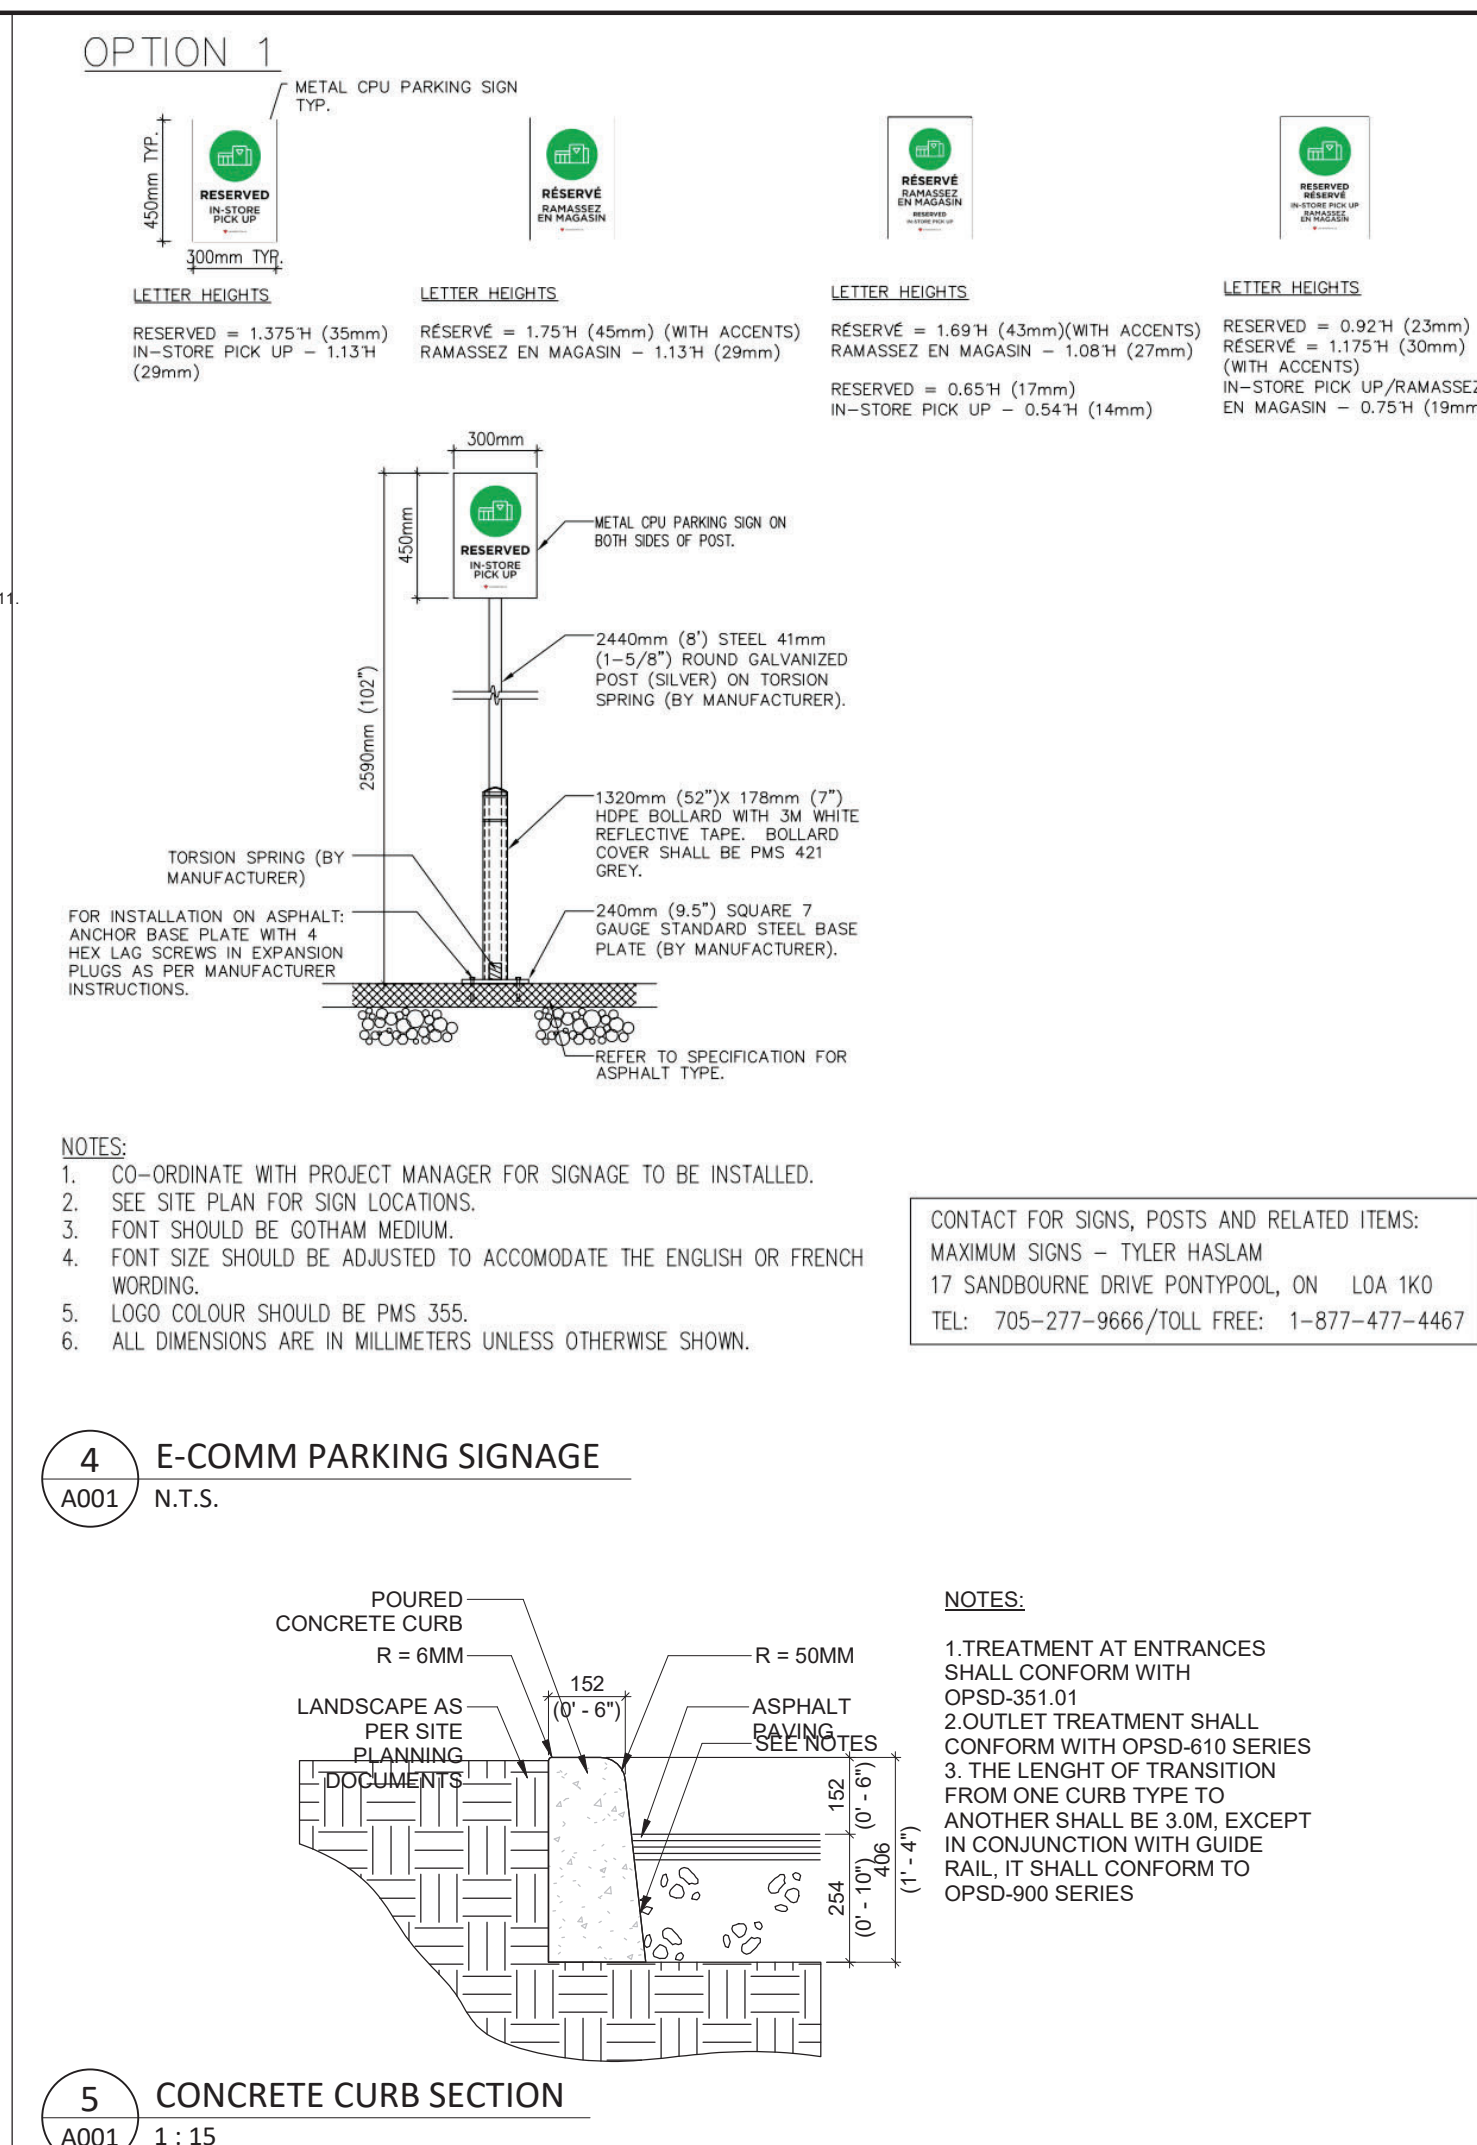


4 E-COMM PARKING SIGNAGE
 A001 N.T.S.




5 CONCRETE CURB SECTION
 A001 1:15

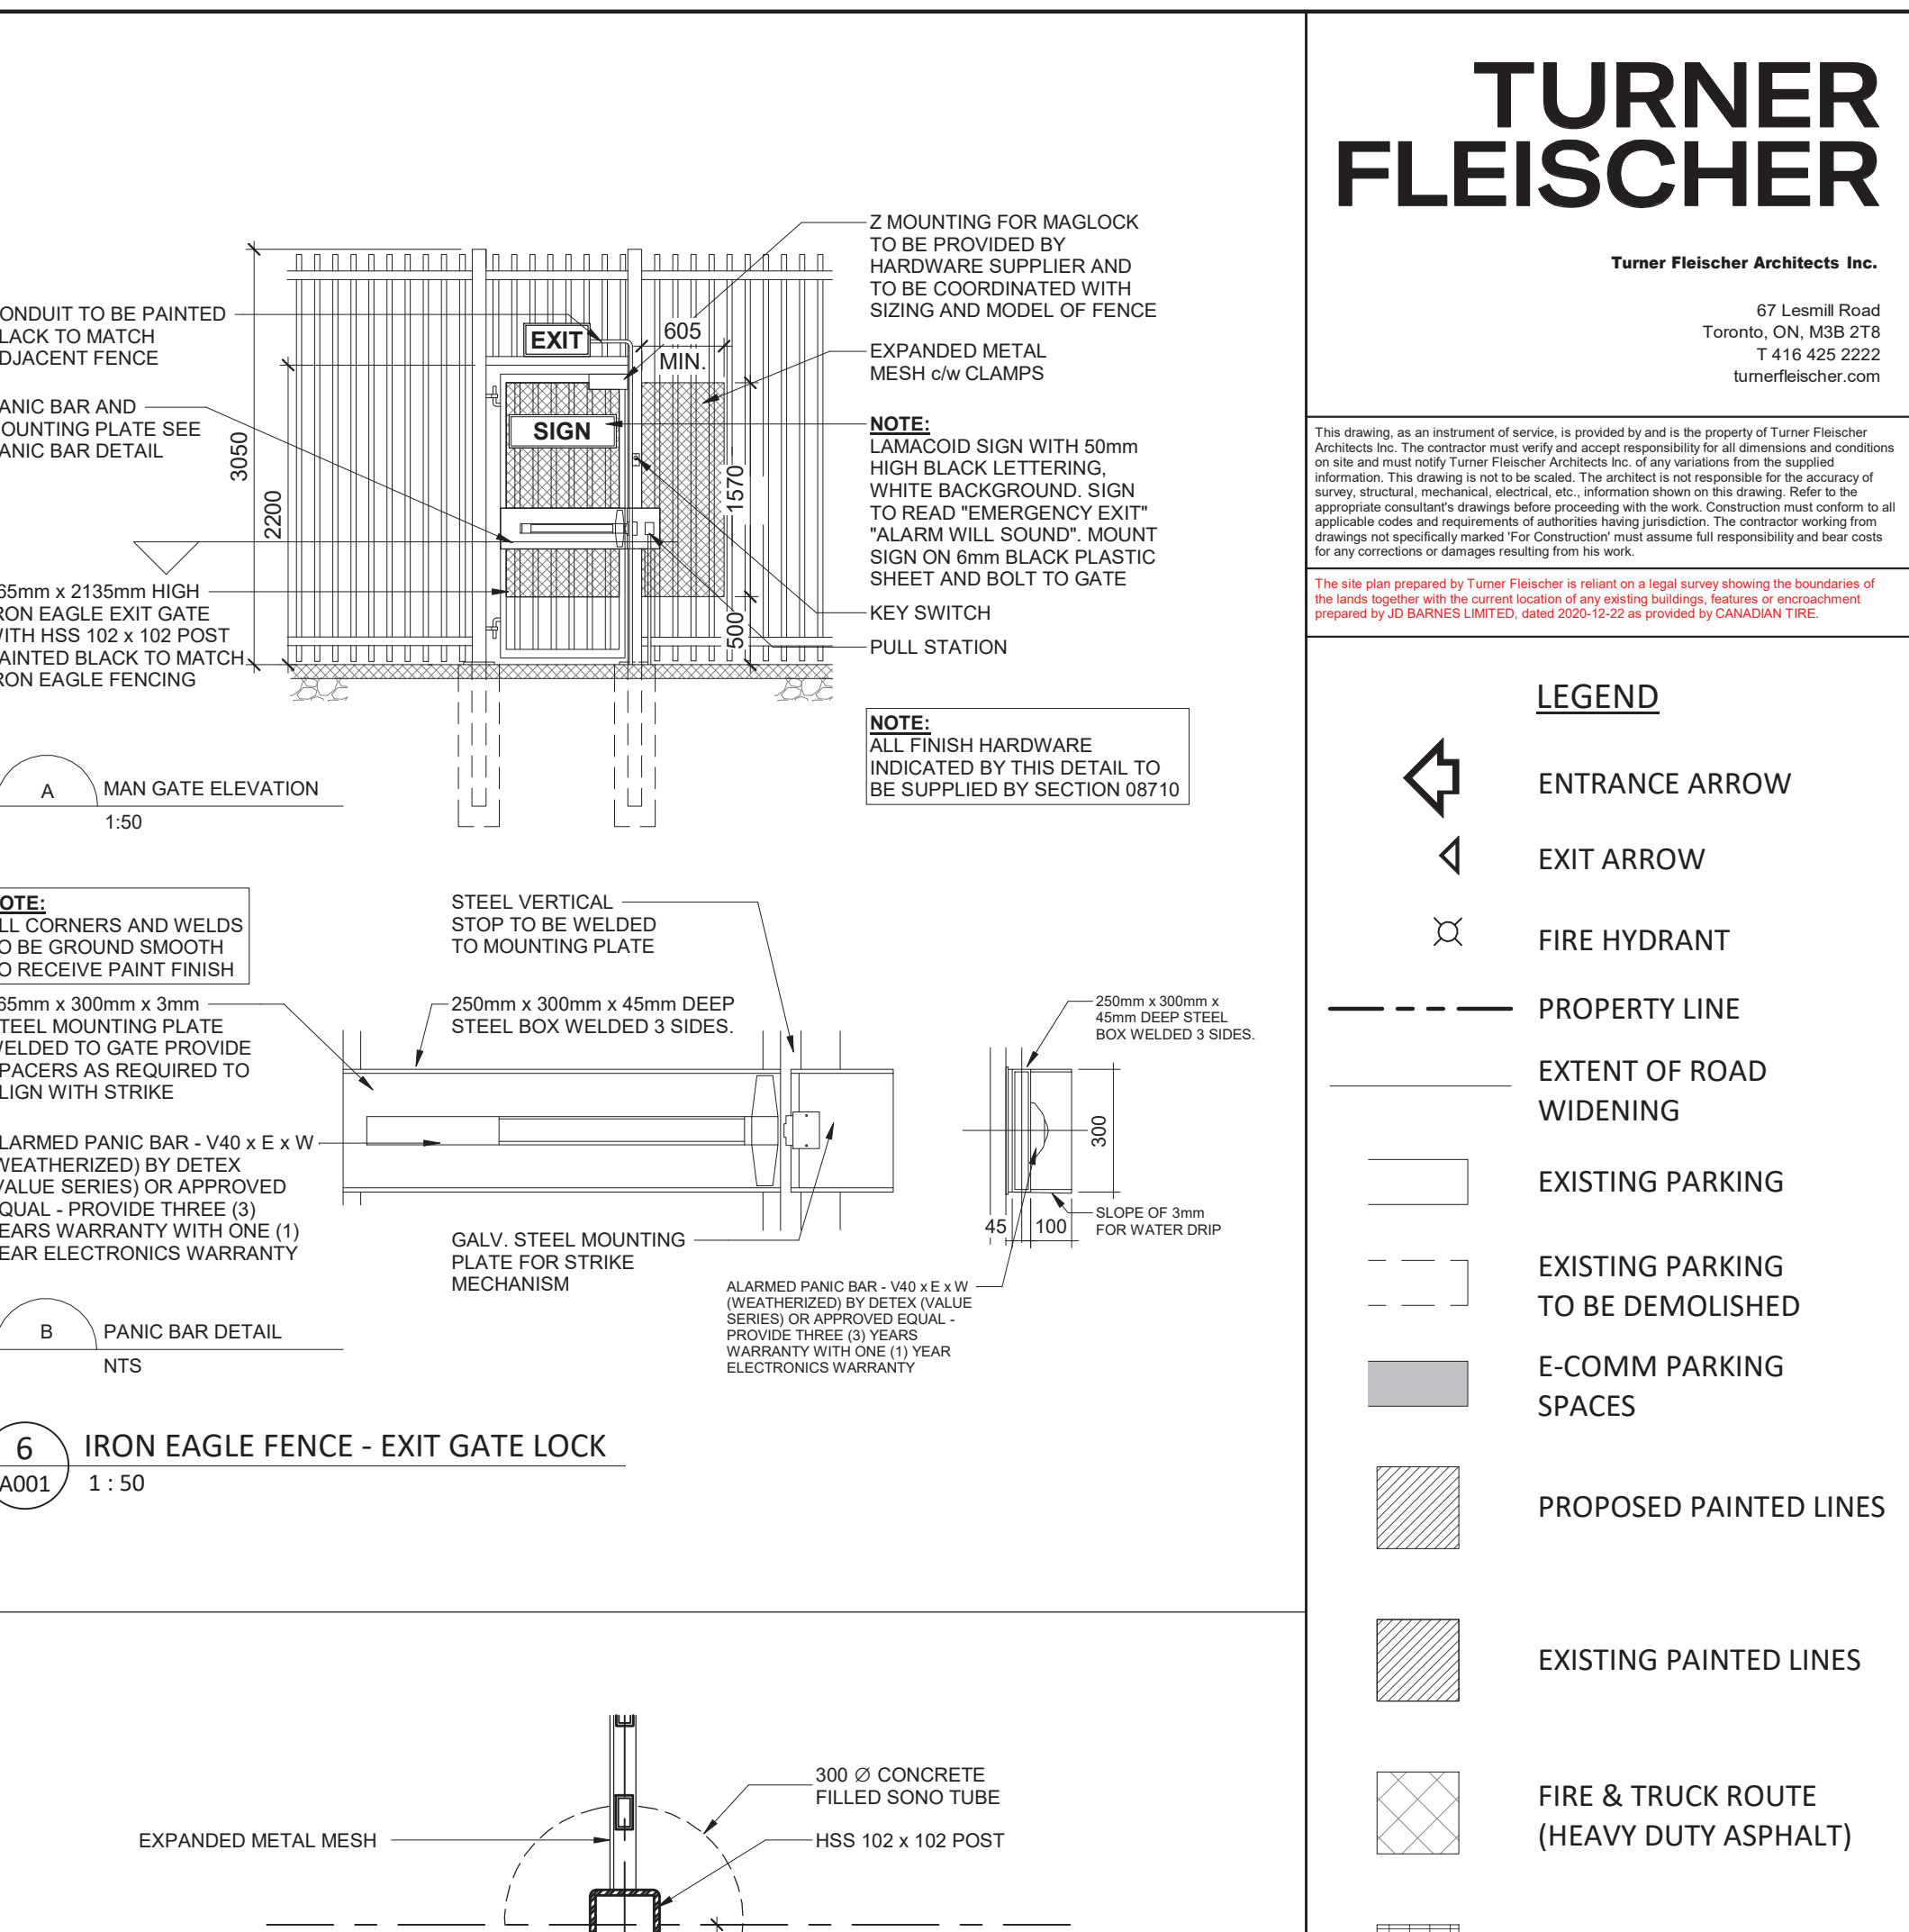


6 IRON EAGLE FENCE - EXIT GATE LOCK
 A001 1:50

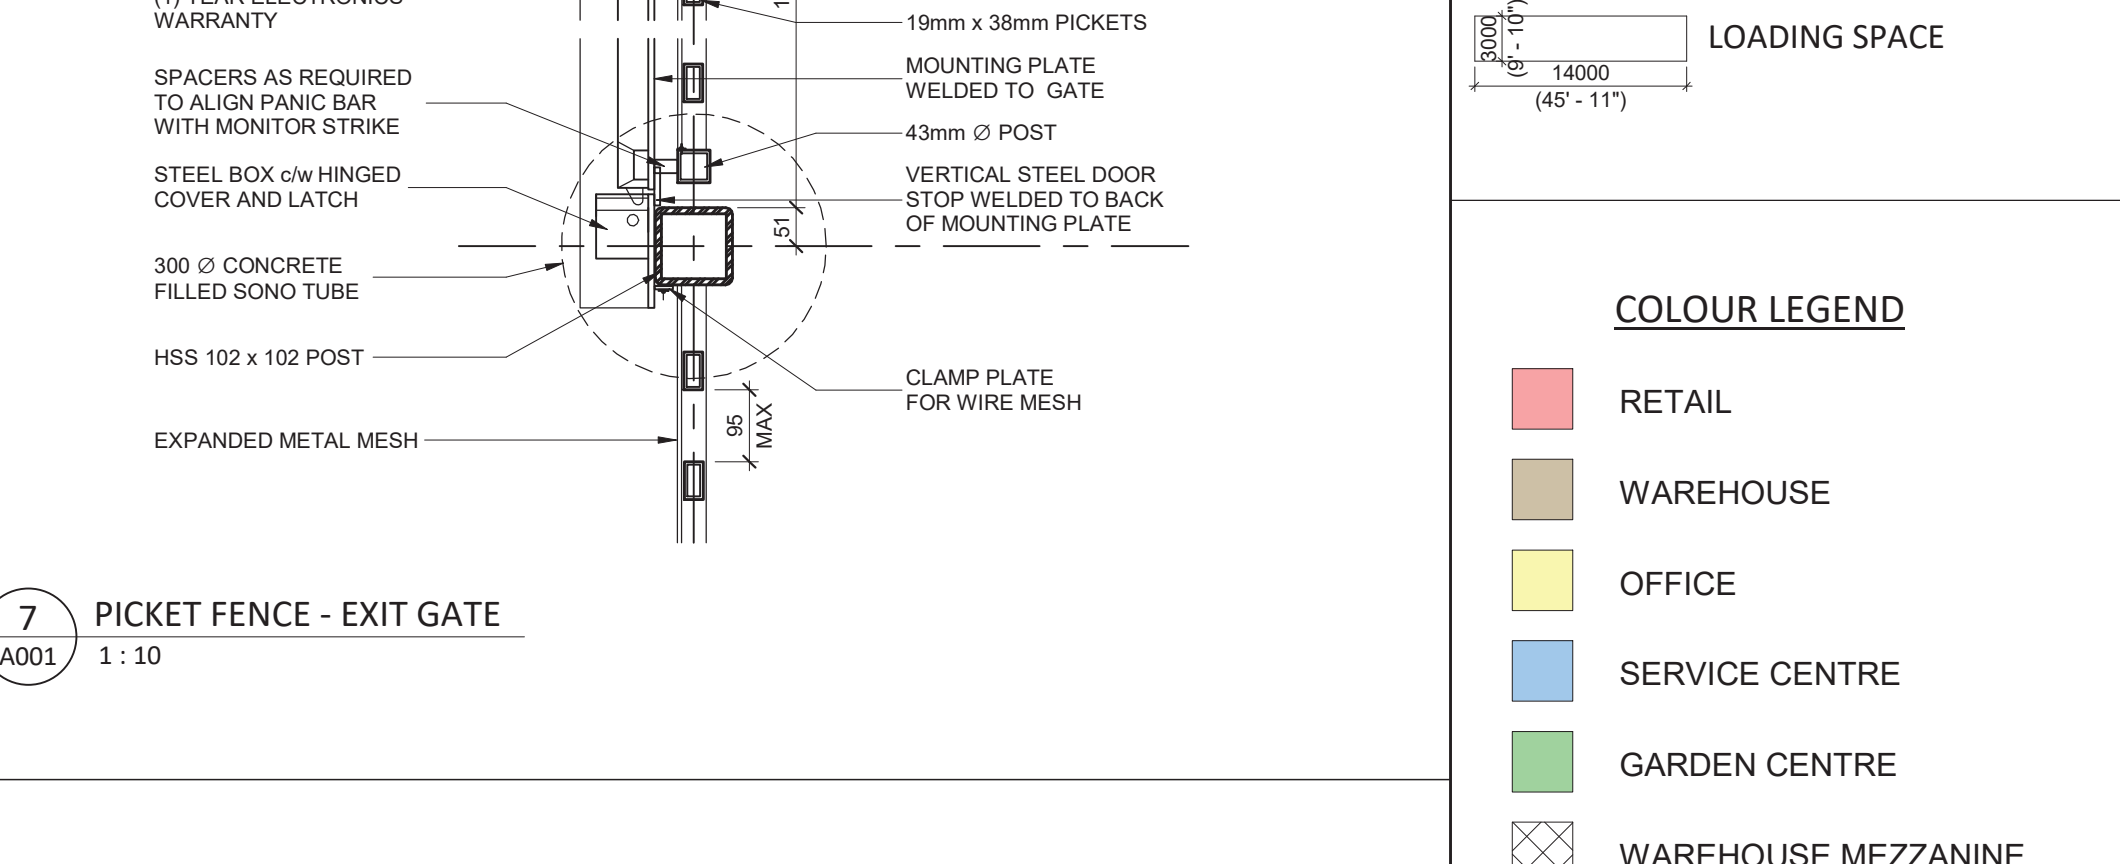


7 PICKET FENCE - EXIT GATE
 A001 1:10

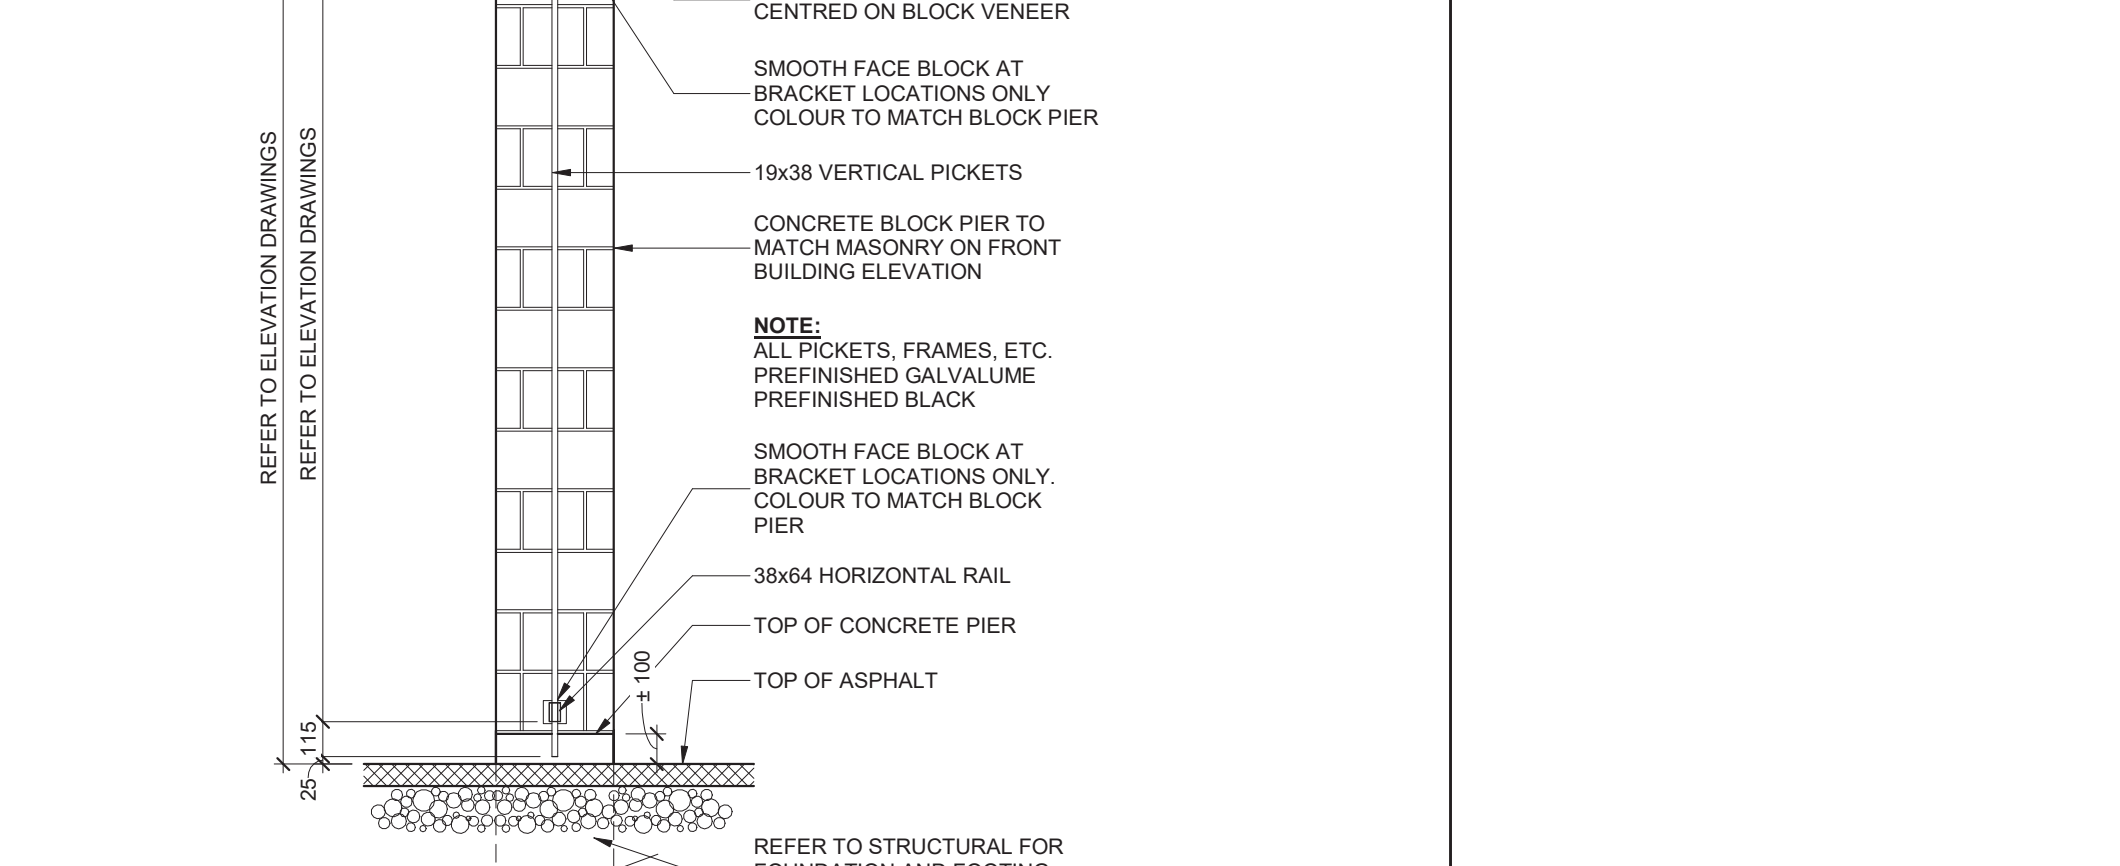

8 STEEL PICKET FENCE & CONCRETE BLOCK PIER (SECTION)
 A001 1:25

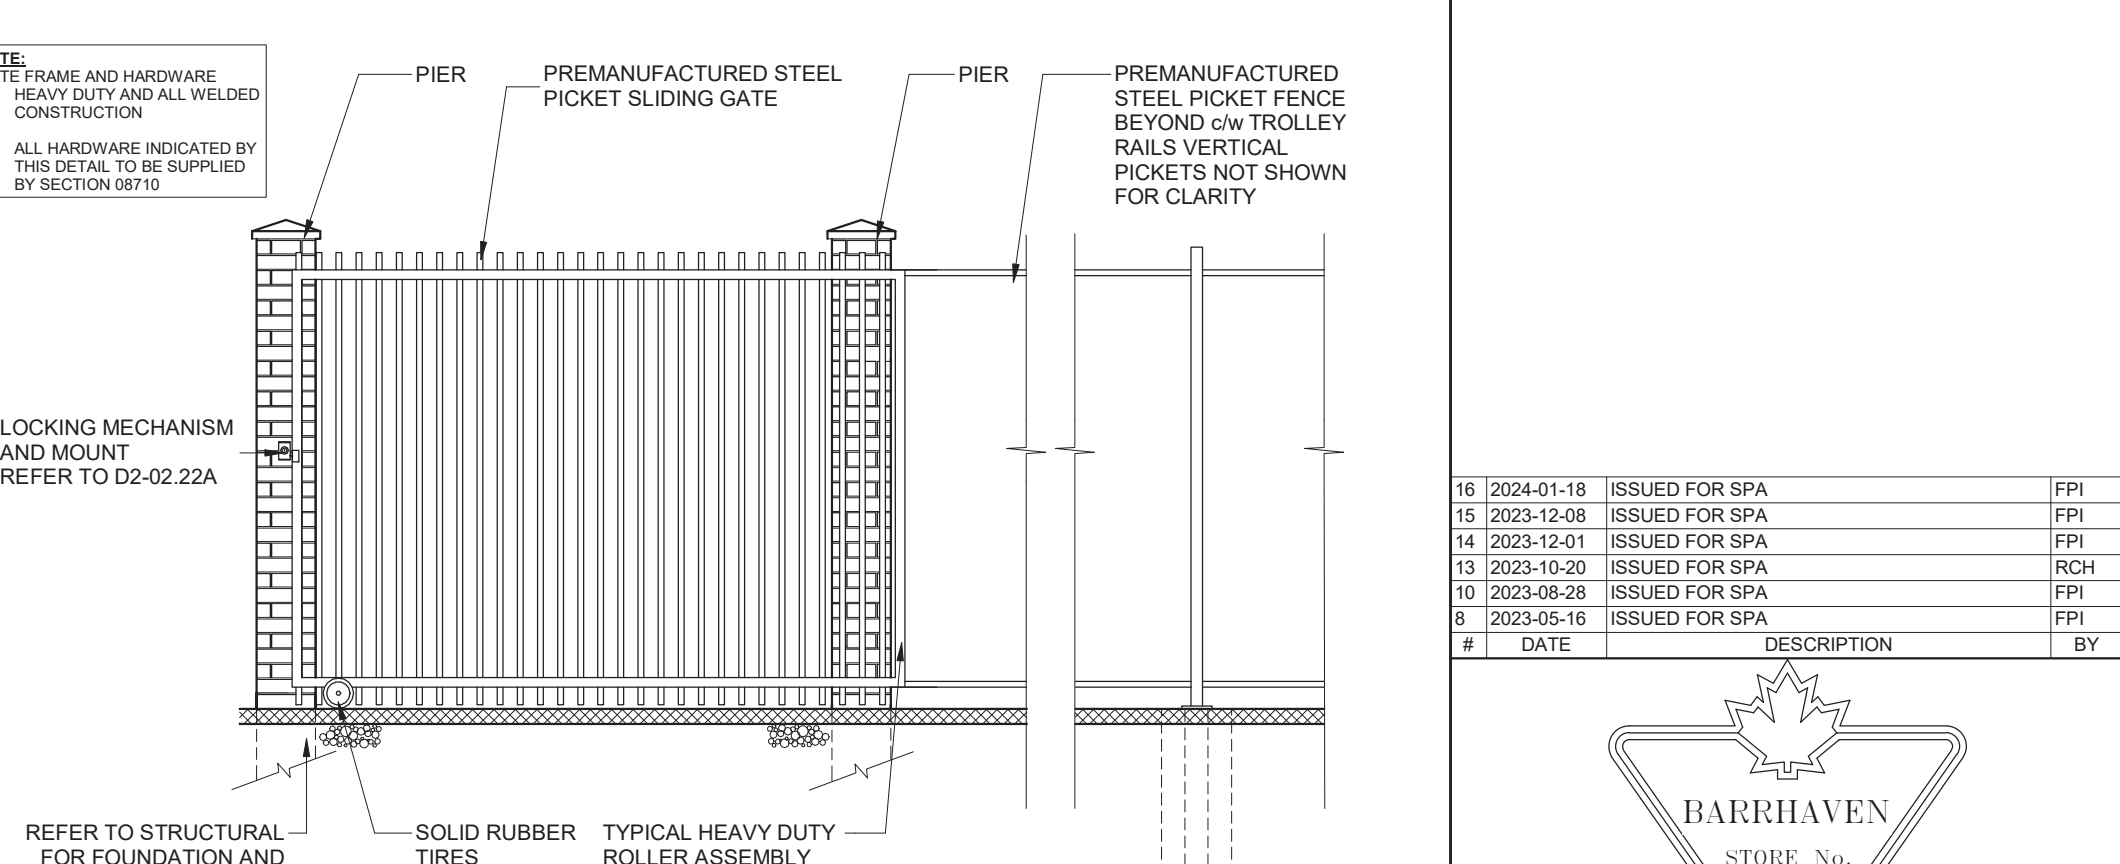


9 STEEL PICKET FENCE SLIDING GATE AND LOCK
 A001 1:50

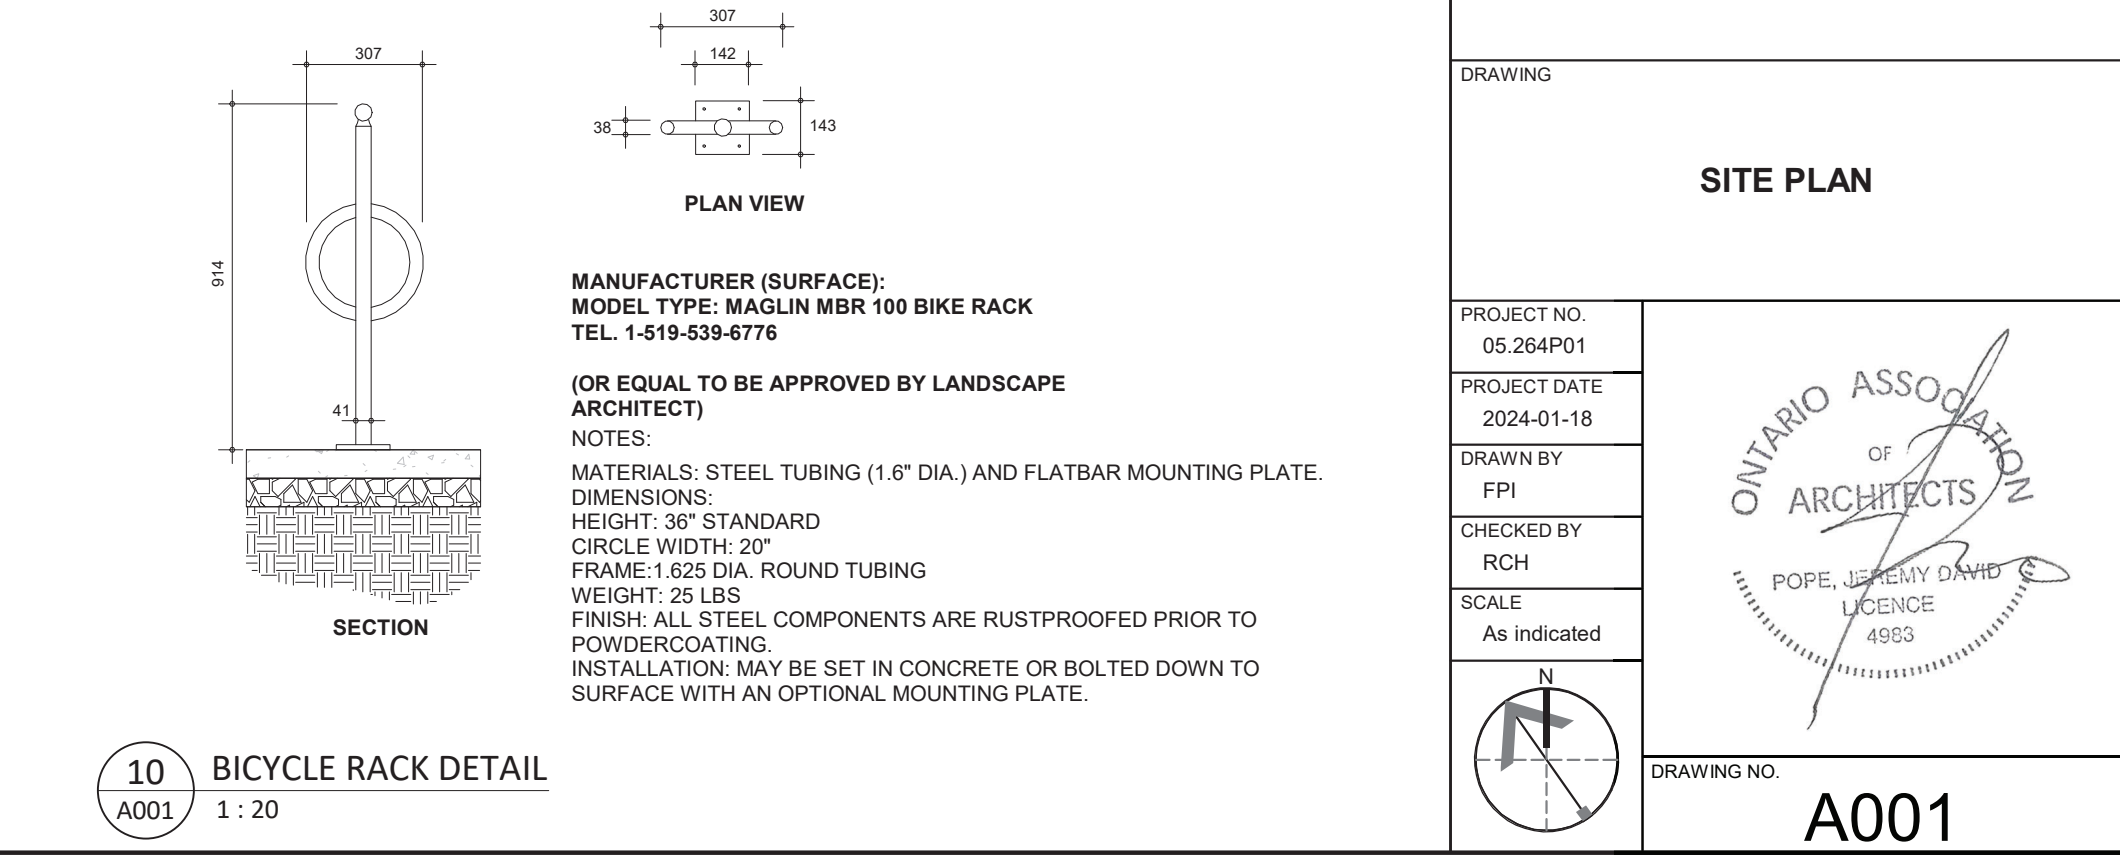

LEGEND

- ENTRANCE ARROW
- EXIT ARROW
- FIRE HYDRANT
- PROPERTY LINE
- EXTENT OF ROAD WIDENING
- EXISTING PARKING
- EXISTING PARKING TO BE DEMOLISHED
- E-COMM PARKING SPACES
- PROPOSED PAINTED LINES
- EXISTING PAINTED LINES
- FIRE & TRUCK ROUTE (HEAVY DUTY ASPHALT)
- PROPOSED SIDEWALK EXTENSION
- PROPOSED CONCRETE
- LOADING SPACE
- COLOUR LEGEND

 - RETAIL (Red)
 - WAREHOUSE (Brown)
 - OFFICE (Yellow)
 - SERVICE CENTRE (Blue)
 - GARDEN CENTRE (Green)
 - WAREHOUSE MEZZANINE (Hatched)
 - OFFICE MEZZANINE (Hatched)
 - SERVICE CENTRE MEZZANINE (Hatched)

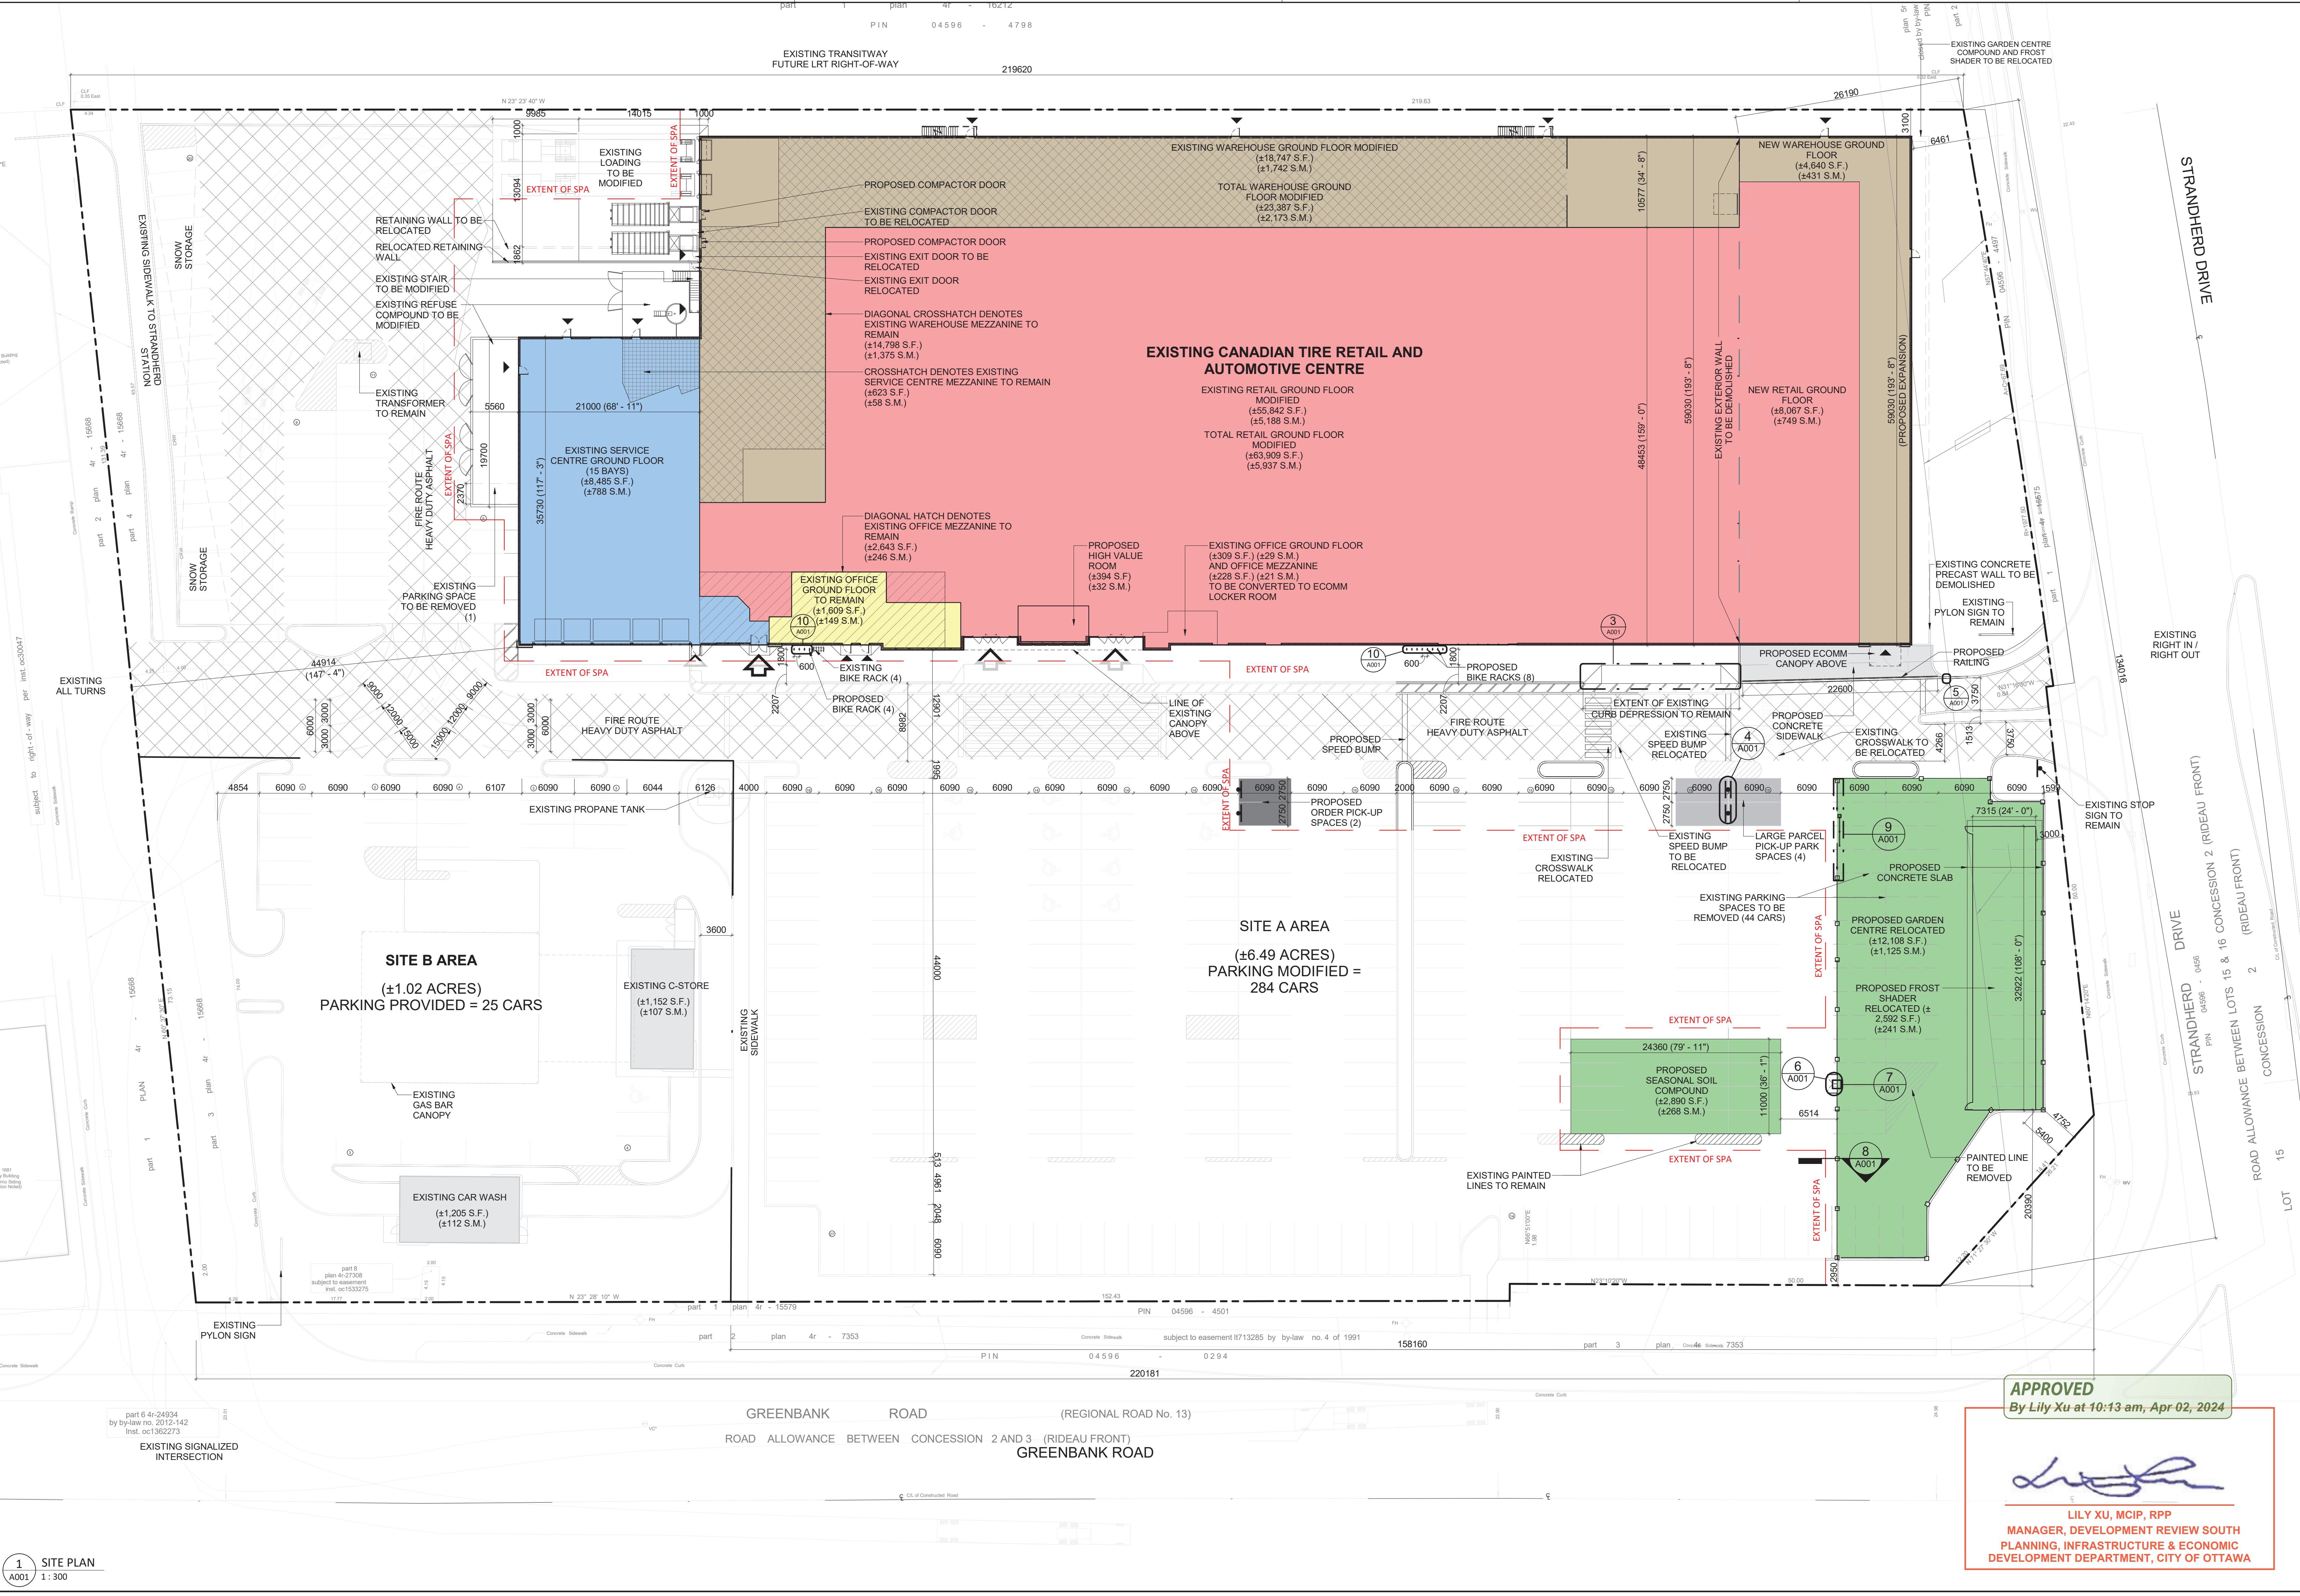

1 SITE PLAN
 A001 1:300

APPROVED
 By Lily Xu at 10:13 am, Apr 02, 2024

LILY XU, M.C.P., R.P.P.
 MANAGER, DEVELOPMENT REVIEW SOUTH
 PLANNING, INFRASTRUCTURE & ECONOMIC
 DEVELOPMENT DEPARTMENT, CITY OF OTTAWA