


## CONCRETE SECTION AT GUARDRAIL

**DESIGN & SYSTEMS**  
STRUCTURAL & WELDING ENGINEERS

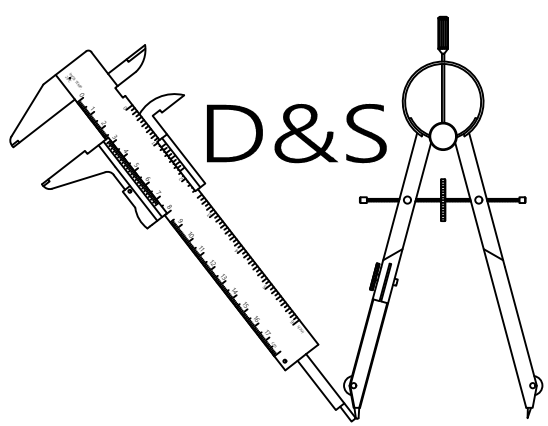

SUITE 251, 2378 HOLLY LANE,  
OTTAWA, ON K1V 7P1  
+1 (613) 739-9500

PROJECT

**COMMERCIAL PLAZA SPC**  
652 FLAGSTAFF DRIVE  
OTTAWA, ONT.

DRAWING

**PROPOSED PRECAST CONCRETE & GUARDRAIL  
ALONG SOUTH SIDE OF THE LOT**

CHECKED

BSK

DRAWN

RKM

SCALE

NTS

DATE

30/11/2023

LRL Project no.

220775

Dwg. No.

**SK-1**