

PROPOSED SILT FENCE PROPOSED SNOW FENCE PHASE LIMIT PROPOSED ROCK FLOW CHECK DAM (OPSD 219.210) MAJOR OVERLAND FLOW DIRECTION EXISTING CONTOUR ELEVATION 100 YEAR FLOODPLAIN PROPOSED SWALE + 95.20 SW CENTERLINE GRADE

NOT FOR CONSTRUCTION

ı	8	S.L.M.	24-03-18	UPDATED LEGAL LINES
ı	7	S.L.M.	24-02-09	5TH SUBMISSION
ı	6	S.L.M.	23-10-06	4TH SUBMISSION
ı	5	S.L.M.	23-09-22	ISSUED FOR TENDER
ı	No	RY	DATE	DESCRIPTION

TOPOGRAPHIC INFORMATION

OPOGRAPHIC INFORMATION PROVIDED BY STANTEC GEOMATICS LTD., PROJECT No. 161614291-111 DATED MARCH 1, 2022

SITE PLAN INFORMATION

SITE PLAN PROVIDED BY SRN ARCHITECTS LTD., PROJECT No. S21001, DATED DECEMBER 14,

LEGAL INFORMATION


CALCULATED DRAFT PLAN PROVIDED BY STANTEC GEOMATICS LTD., PROJECT No. 161614291-132, RECEIVED MARCH 13, 2024

ELEVATIONS ARE REFERRED TO THE CANADIAN GEODETIC VERTICAL DATUM (CGVD-1928:1978) AND ARE DERIVED FROM BENCHMARK MONUMENT No. 196530071*, HAVING A PUBLISHED ELEVATION OF

MINTO COMMUNITIES INC.

BARRHAVEN TOWN CENTRE STAGE 1



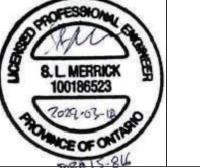



110 Laurier Ave W Ottawa, Ontario, K1P 1J1 Tel. (613) 580-2400 www.Ottawa.ca

© DSEL

EROSION AND SEDIMENT CONTROL PLAN STAGE 1

DRAWN BY: AM CHECKED BY: BC 15 - 816CHECKED BY: SM DESIGNED BY: BC 1:1000 SHEET No. 12