

Drawing Remains the Property of/Copyright Reserved by Gino J. Aiello Landscape Architect. Do Not Use or Reproduce Without Approval of

NOT To Be Used For Construction **Unless** indicated by Revision: "FOR LANDSCAPE

Contractor is Responsible for Verification of Site Locations of all Utilities. Report any Discrepancies Between Site and Drawing Immediately to Gino J. Aiello. Do NOT Proceed Until Clarified.

TURF AREAS TO BE SOD C/W 150MM DEPTH TOPSOIL ON APPROVED SUBGRADE | SOD TO BE #1 GRADE TURFGRASS NURSERY SOD per NSGA - Fine Fescue/Kentucky Bluegrass Sod | PLANTING MIX TO BE APPROVED BY LANDSCAPE ARCHITECT | PLANT MATERIAL TO MEET CNLA STANDARDS/BE APPROVED BY

LANDSCAPE ARCHITECT PRIOR TO PLANTING ALL MATERIALS & WORK TO BE MAINTAINED UNTIL FINAL ACCEPTANCE, (MOWING TURF, WEEDING BEDS, WATERING TURF & PLANTS & INCLUDE 1 YEAR WARRANTY FROM DATE OF FINAL ACCEPTANCE | PROVIDE WATERING OF ALL PLANT MATERIAL AS REQUIRED FOR PROPER ESTABLISHMENT, UNTIL END OF WARRANTY PERIOD | REFER TO CIVIL ENGINEER'S DRAWING FOR ELEVATIONS /

The Landscape Plan is to be read in conjunction with the grading, servicing, site and survey plan | Bare root material to be planted in season only | All plant material locations to be staked on site by the landscape contractor and checked by the landscape architect prior to planting | All trees to be preserved on or directly adjacent to the site will be protected | Plant material are to be installed a minimum of; 3.0m away from any part of any hydro transformer, 3.0m corridor between a fire hydrant and the curb, a 2.5m radius beside or behind a fire

TCR - REFER TO REPORT BY IFS

Existing Tree to Remain — crz

Existing Tree to Remove Protection for Existing Trees

LANDSCAPE PLAN LEGEND Coniferous Tree

symbol 3.0m diameter Deciduous Tree

40 Year Outlook according to Michael A. Dirr, Manual of

symbol 6.0m diameter

Woody Landscape Plants Planting Bed

Shrub Planting Bed

Concrete Monolithic Curb Concrete

Retaining Wall Fence Bike Rack Anchor to Concrete

Fire Hydrant FD Siamese Connection Light Standard

BELOW GRADE SERVICES REFER TO CIVIL/CUP

----- WTR ----- U/G Water Service —— STM —— U/G Storm Service —— SAN —— U/G Sanitary Service U/G Gas Service U/G TelCo Service U/G Hydro Service OHW O/H Hydro Service

0 REVIEW/COORDINATION 2023 07 01

4457315 CANADA INC. 3901 RUE JARRY # 250 MONTREAL QUEBEC H1Z 2G²




GJA INC GINO J. AIELLO | LANDSCAPE ARCHITECT GJALA.COM | 613 286 5130 | GINO@GJALA.COM

PROPERTY OWNER

NEW WAREHOUSE BOONE

1540 / 1560 STAR TOP ROAD OTTAWA

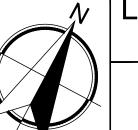

Landscape Plan Scale: 1:400