


| REVISION: | | | | |
|-----------|------------|--------------------------------------|---|--|
| | | | | |
| | | | | |
| | | | | |
| | | | | |
| | | | | |
| | | | | |
| | | | | |
| | | | | |
| 7 | 2024-04-30 | 30% CONSTRUCTION DOCUMENT SUBMISSION | ١ | |
| 6 | 2024-04-18 | ISSUED FOR ZBLA AND SPC SUBMISSION | ١ | |
| 5 | 2024-02-26 | ISSUED FOR SITE PLAN APPROVAL | \ | |
| 4 | 2024-02-02 | ISSUED FOR COORDINATION | \ | |
| 3 | 2023-11-30 | ISSUED FOR SITE PLAN APPROVAL | \ | |
| 2 | 2023-11-20 | ISSUED FOR BUILDING PERMIT | \ | |
| 1 | 2023-10-31 | ISSUED FOR PRICING PROPOSAL | ٧ | |
| REV | DATE | DESCRIPTION | Е | |

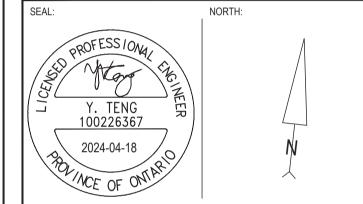

DISCLAIMER: COPYRIGHT
THIS DRAWING AND DESIGN IS COPYRIGHT PROTECTED WHICH SHALL NOT BE USEI REPRODUCED OR REVISED WITHOUT WRITTEN PERMISSION BY WSP. THE CONTRACTOR SHALL CHECK AND VERIFY ALL DIMENSIONS AND UTILITY LOCATIONS AND REPORT ALL ERRORS AND OMISSIONS PRIOR TO COMMENCING WORK.


| | AS NOTED | 2023-09-25 | |
|--|----------------------------|---|--|
| | DESIGNED BY: V. TENG | IF THIS BAR IS NOT 25mm LONG, ADJUST | |
| | DRAWN BY: B. NANDLAL | YOUR PLOTTING SCALE. | |
| | APPROVED BY: I. JAFFERJEE | 25mm | |
| | DISCIPLINE: CIVII | | |

CIVIL







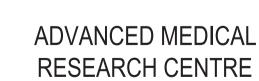

ROOF AREA PLAN

DRAWING NUMBER: C111 7