

LEGEND

PROPERTY LINE	---
EX. ROAD/ALIGNMENT	---
EX. CHAINLINK FENCE	-x-x-
EX. BARRIER CURB (SC1.1)	---
EX. SIGN	△ SIGN
EX. VEGETATION	⊙
EX. C/L OF DITCH	---
EX. TOP OF SLOPE	---
EX. EDGE OF ASPHALT	---
EX. CULVERT	---
EX. STORM SEWER	ST-ST
EX. STORM MANHOLE	○ EX. STMH
EX. SANITARY SEWER	SA-SA
EX. SANITARY MANHOLE	○ EX. SAMH
EX. WATERMAIN	W-W
EX. WATER VALVE	⊙
EX. GROUND ELEVATION	x 101.00
EX. SLOPE	1.6%
PROP. STORM SEWER	---
PROP. STORM MANHOLE	○
PROP. RAIN WATER LEADED	⊙ 102.00
PROP. GROUND ELEVATION	x 101.00
PROP. SLOPE	1.6%
PROP. GROUND ELEVATION	94.40 _x
PROP. TOP OF CURB ELEVATION	94.40TC _x
PROP. BOTTOM OF CURB ELEVATION	94.40BC _x
PROP. TOP OF TRENCH ELEVATION	94.40TOT _x
PROP. BOTTOM OF TRENCH ELEVATION	94.40BOT _x
PROP. TOP OF GRATE ELEVATION	94.40/G _x
MATCH PROP. TO EX. ELEVATION	94.40 _x
PROP. 3:1 TERRACING	---
PROP. 50MM ² CLEAR STONE	---
PROP. SOFT LANDSCAPING	---
EX. ASPHALT TO REMAIN AS-IS	---
PROP. LIGHT DUTY ASPHALT	---
PROP. SWALE	---

PROPOSED LIGHT DUTY ASPHALT PAVEMENT COMPOSITION:


- ASPHALTIC CONCRETE (PG 58-34) - 65mm HL₃/SP12.5 CAT C
- OPSS 1010 GRAN A BASE - 150mm
- OPSS 1010 GRAN B SUBBASE TYPE II - 300mm

CAUTION

THE POSITION OF ALL POLE LINES, CONDUITS, WATERMANS, SEWERS AND OTHER UNDERGROUND AND OVERGROUND UTILITIES AND STRUCTURES IS NOT NECESSARILY SHOWN ON THE CONTRACT DRAWINGS, AND WHERE SHOWN, THE ACCURACY OF THE POSITION OF SUCH UTILITIES AND STRUCTURES IS NOT GUARANTEED. BEFORE STARTING WORK, DETERMINE THE EXACT LOCATION OF ALL SUCH UTILITIES AND STRUCTURES AND ASSUME ALL LIABILITY FOR DAMAGE TO THEM.

NOT FOR CONSTRUCTION

REV	REVISION DESCRIPTION	DATE	BY	APPD
3	RE-ISSUED FOR SPA	26/03/24	AJ	AJ
2	RE-ISSUED FOR SPA	11/01/24	AJ	AA
1	ISSUED FOR SPA	26/07/23	AJ	AA

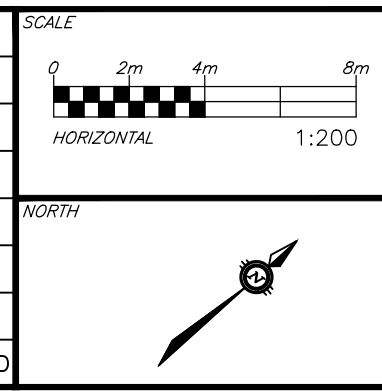

DESIGNED BY

REVIEWED BY

CLIENT

HAVEN BAPTIST CHURCH
4000 STRANDHERD DRIVE
OTTAWA, ON. K2J 4R8

exp Services Inc.
1-813-688-1899 | F+1-613-225-7330
3000 Woodbine Drive, Unit 100
Ottawa, ON K2B 8R6
Canada
www.exp.com

• BUILDINGS • EARTH & ENVIRONMENT • ENERGY •
• INDUSTRIAL • INFRASTRUCTURE • SUSTAINABILITY •

DESIGN	CHECKED	DATE
AJ	AA	DEC 10, 2018
AA	AA	
AA	AA	
AA	AA	

PROJECT No.	OTT-22029363-AD
SURVEY No.	
DATE	DEC 10, 2018
DRAWING No.	C200

HAVEN BAPTIST CHURCH
4000 STRANDHERD Drive
OTTAWA, ONTARIO.

**SITE SERVICING, GRADING
AND DRAINAGE PLAN**

DOT-42-22-02-0000