



Copyright Reserved

The Contractor shall verify and be responsible for all dimensions. DO NOT scale the drawing - any errors or omissions shall be reported to Stantec without delay.
The Copyrights to all designs and drawings are the property of Stantec. Reproduction or use for any purpose other than that authorized by Stantec is forbidden.

Legend

- ORIGINAL GROUND ELEVATION
- EXISTING WATERMAIN
- EXISTING VALVE AND VALVE BOX
- EXISTING FIRE HYDRANT
- EXISTING SANITARY SEWER
- EXISTING STORM SEWER
- EXISTING CATCHBASIN
- EXISTING TELEPHONE WIRES
- EXISTING GAS MAIN
- EXISTING OVERHEAD HYDRO WIRES

Notes

Revision	By	Appd.	YY.MM.DD
3	WAJ	AG	23.04.04
2	WAJ	AG	23.01.30
1	WAJ	AG	22.06.15

File Name:	WAJ	AG	WAJ	22.05.04
160401745	Dwn.	Chkd.	Dgn.	YY.MM.DD

Permit-Seal

Client/Project
LION TRADE LTD.

211 ARMSTRONG STREET

OTTAWA, ON

Title
**EXISTING CONDITIONS
AND REMOVALS PLAN**


Project No. 160401745	Scale 1:100	Sheet 1 of 6	Revision 3
--------------------------	----------------	-----------------	---------------

Project No. 160401745
Drawing No. EX-1
Scale 1:100
Sheet 1 of 6
Revision 3
PLAN # 18847

Andrew McCreight

ANDREW MCCREIGHT
MANAGER, DEVELOPMENT REVIEW CENTRAL
PLANNING, DEVELOPMENT & BUILDING SERVICES
DEVELOPMENT DEPARTMENT, CITY OF OTTAWA

APPROVED
By Andrew McCreight at 7:33 am, May 23, 2024

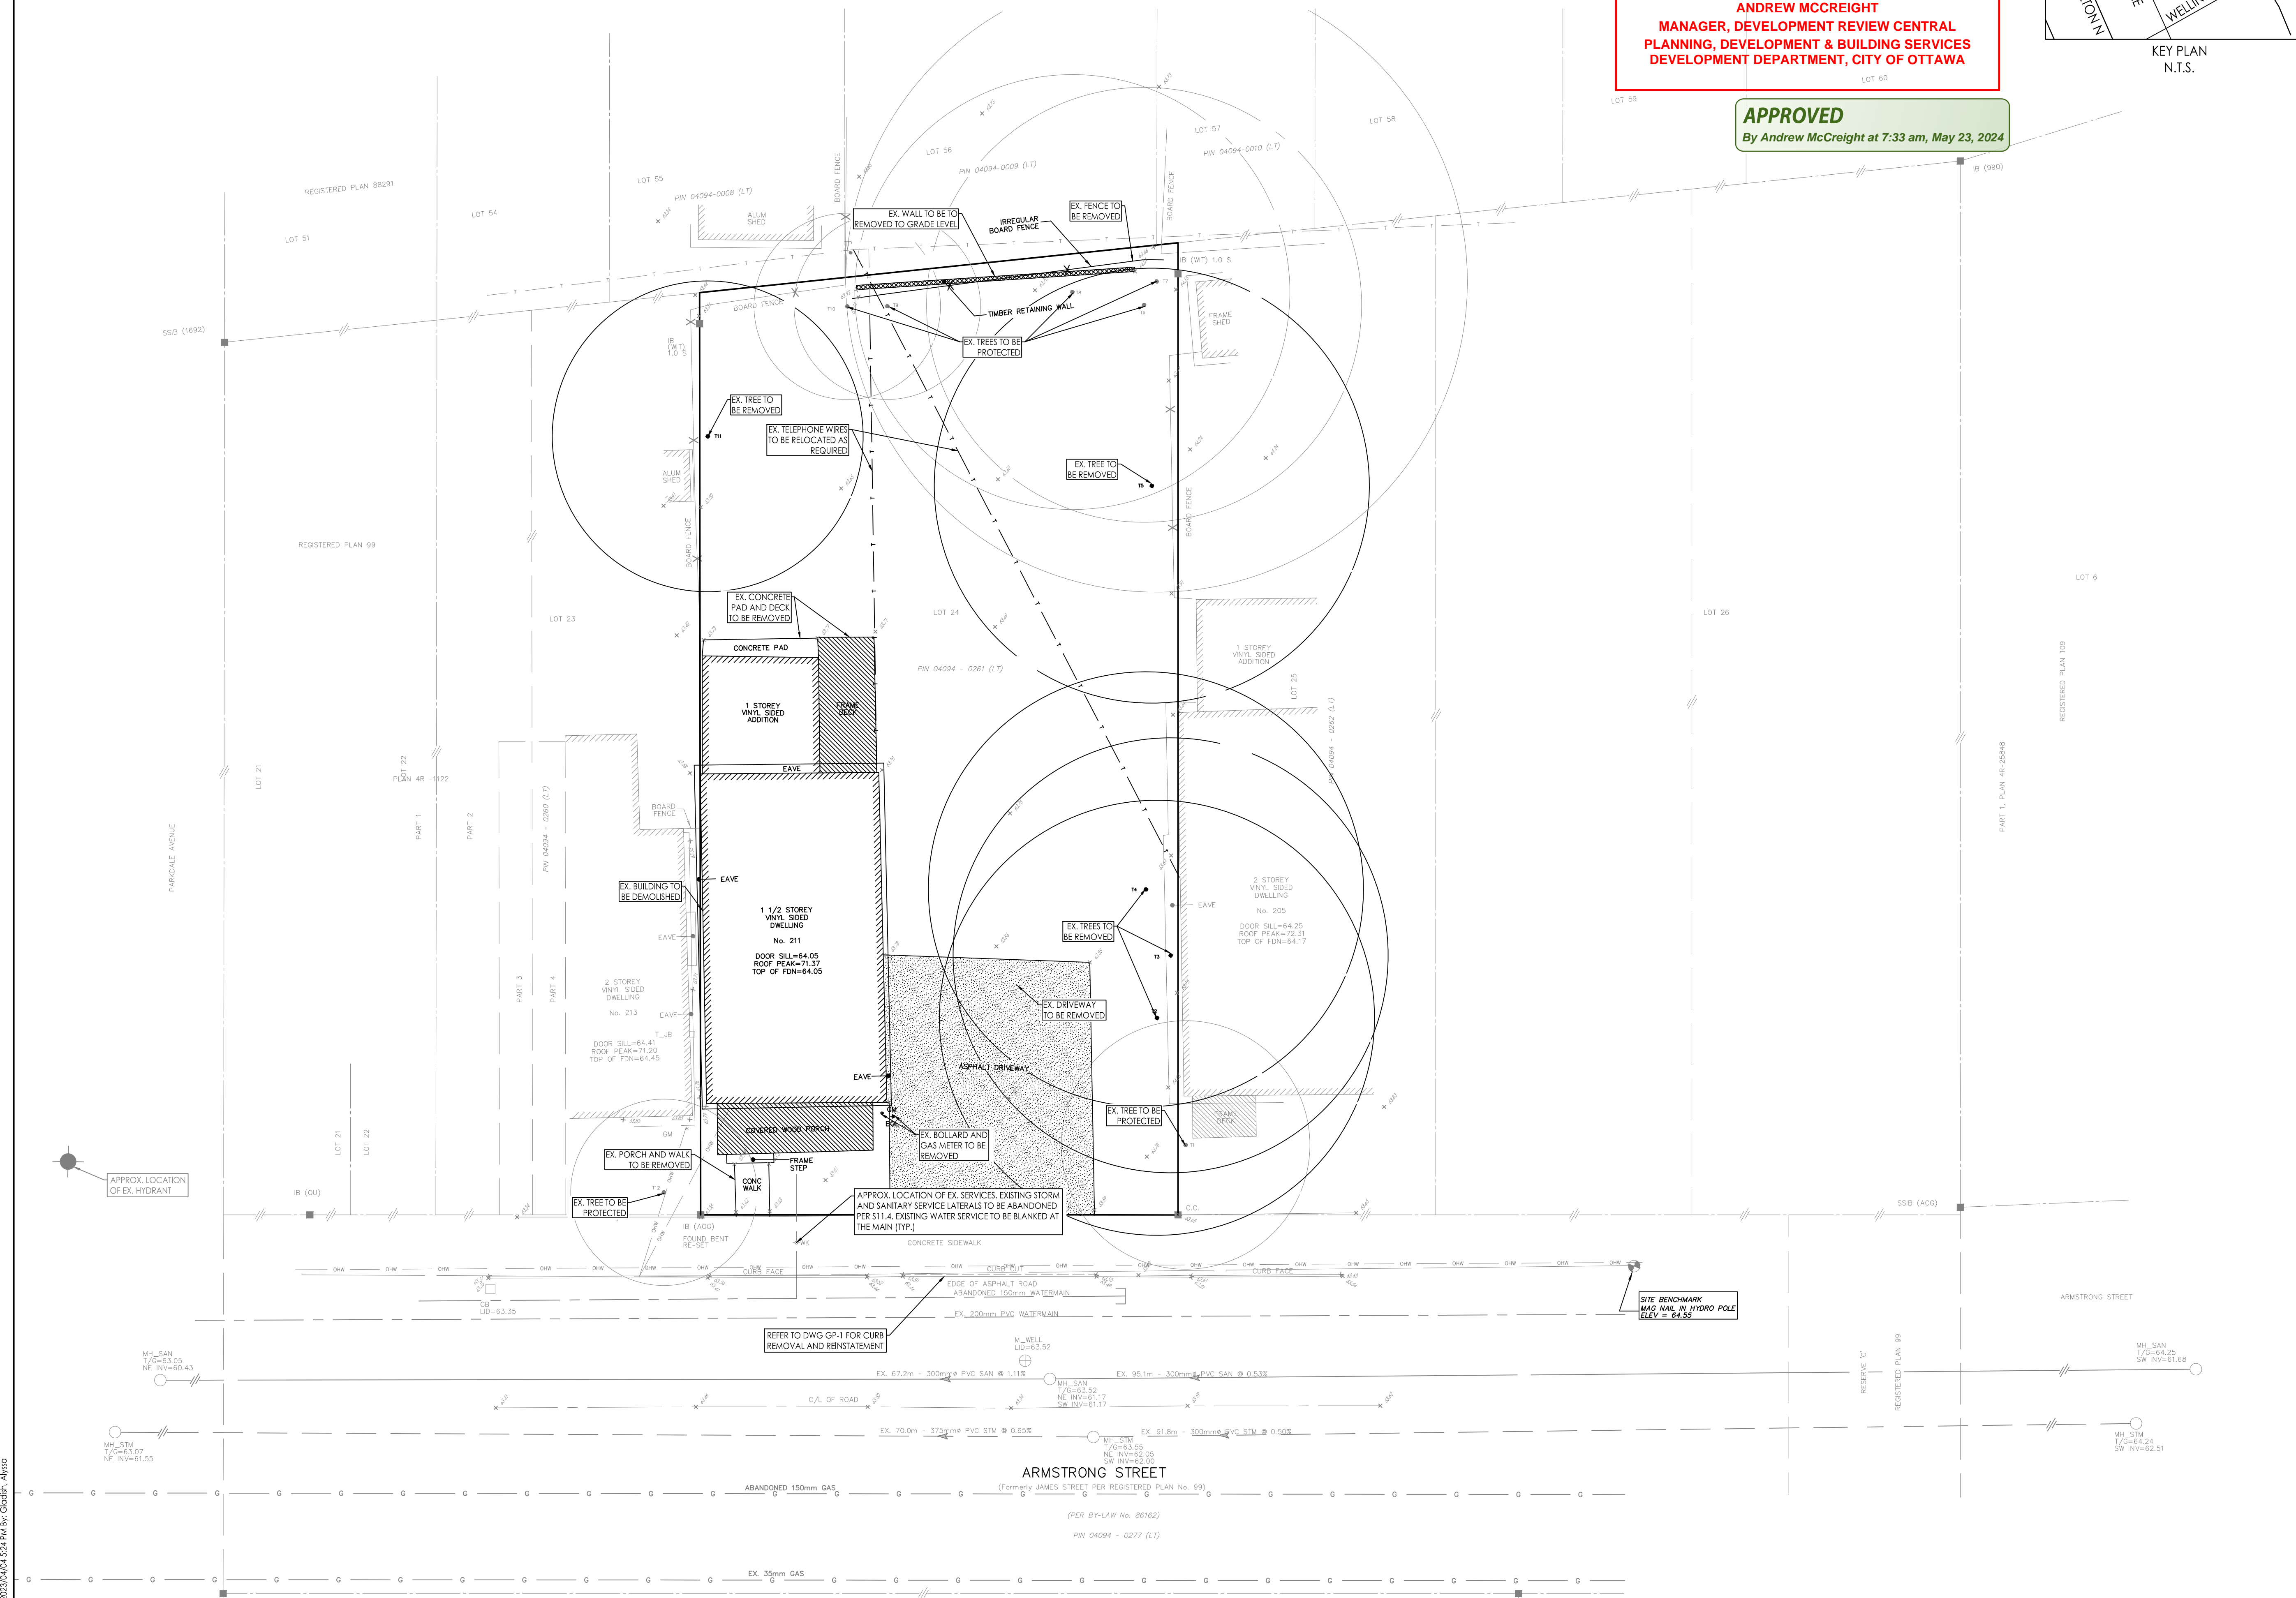

V:\2023\160401745\160401745.dwg
2024/05/23 10:41 AM
C:\Users\jgibson\OneDrive\Documents\160401745.dwg