




Stantec Consulting Ltd. 400 - 1331 Clyde Avenue Ottawa ON

Copyright Reserved

The Contractor shall verify and be responsible for all dimensions. DO NOT scale the drawing - any errors or omissions shall be reported to Stantec without delay The Copyrights to all designs and drawings are the property of Stantec. Reproduction or use for any purpose other than that

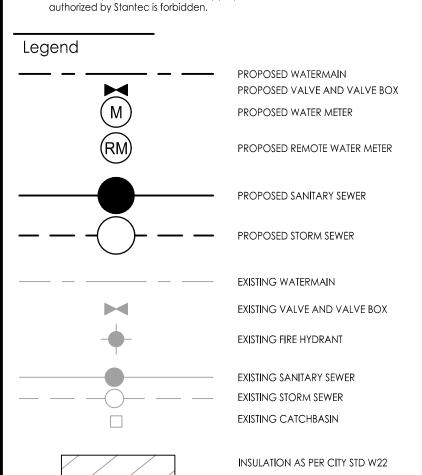

PROPOSED ROOF DRAIN

EXISTING TELEPHONE WIRES

EXISTING OVERHEAD HYDRO WIRES


PROPOSED FLOOR/AREA DRAIN

EXISTING GAS MAIN

(REFER TO ARCHITECTURAL DWGS FOR DETAILS)

(REFER TO ARCHITECTURAL DWGS FOR DETAILS)

- CONTRACTOR TO VERIFY AS-RECORDED INFORMATION AND IMMEDIATELY REPORT ANY DISCREPANCIES OR CONFLICTS TO CIVIL ENGINEER PRIOR TO PROCEEDING WITH
- SERVICE SIZES AND ELEVATIONS TO BE CONFIRMED BY MECHANICAL ENGINEER.
- SERVICE LATERALS TO BE SLEEVED AT THE DWELLING WHERE INVERT OF LATERALS ARE LESS THAN 300mm FROM THE USF.

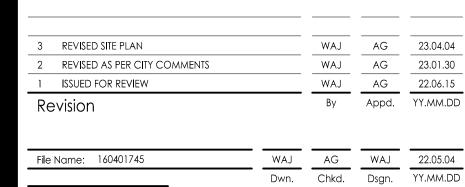

Client/Project

211 ARMSTRONG STREET

OTTAWA, ON

SITE SERVICING PLAN

Project No. 160401745 Sheet Drawing No. Revision

PLAN # 18847