



HDR Architecture Associates Inc. 300 Richmond Road, Suite 200 Ottawa, Ontario K1Z 6X6





THE OTTAWA HOSPITAL
- CIVIC CAMPUS
REDEVELOPMENT






Landscape Architect Structural Engineer **Equipment Planner**

PRELIMINARY NOT FOR CONSTRUCTION

Sheet Name

RETAINING WALL ∞ STA 103+000 - 103+138 9 FACILITY LOADING DOCKS

Project Status STAGE 3

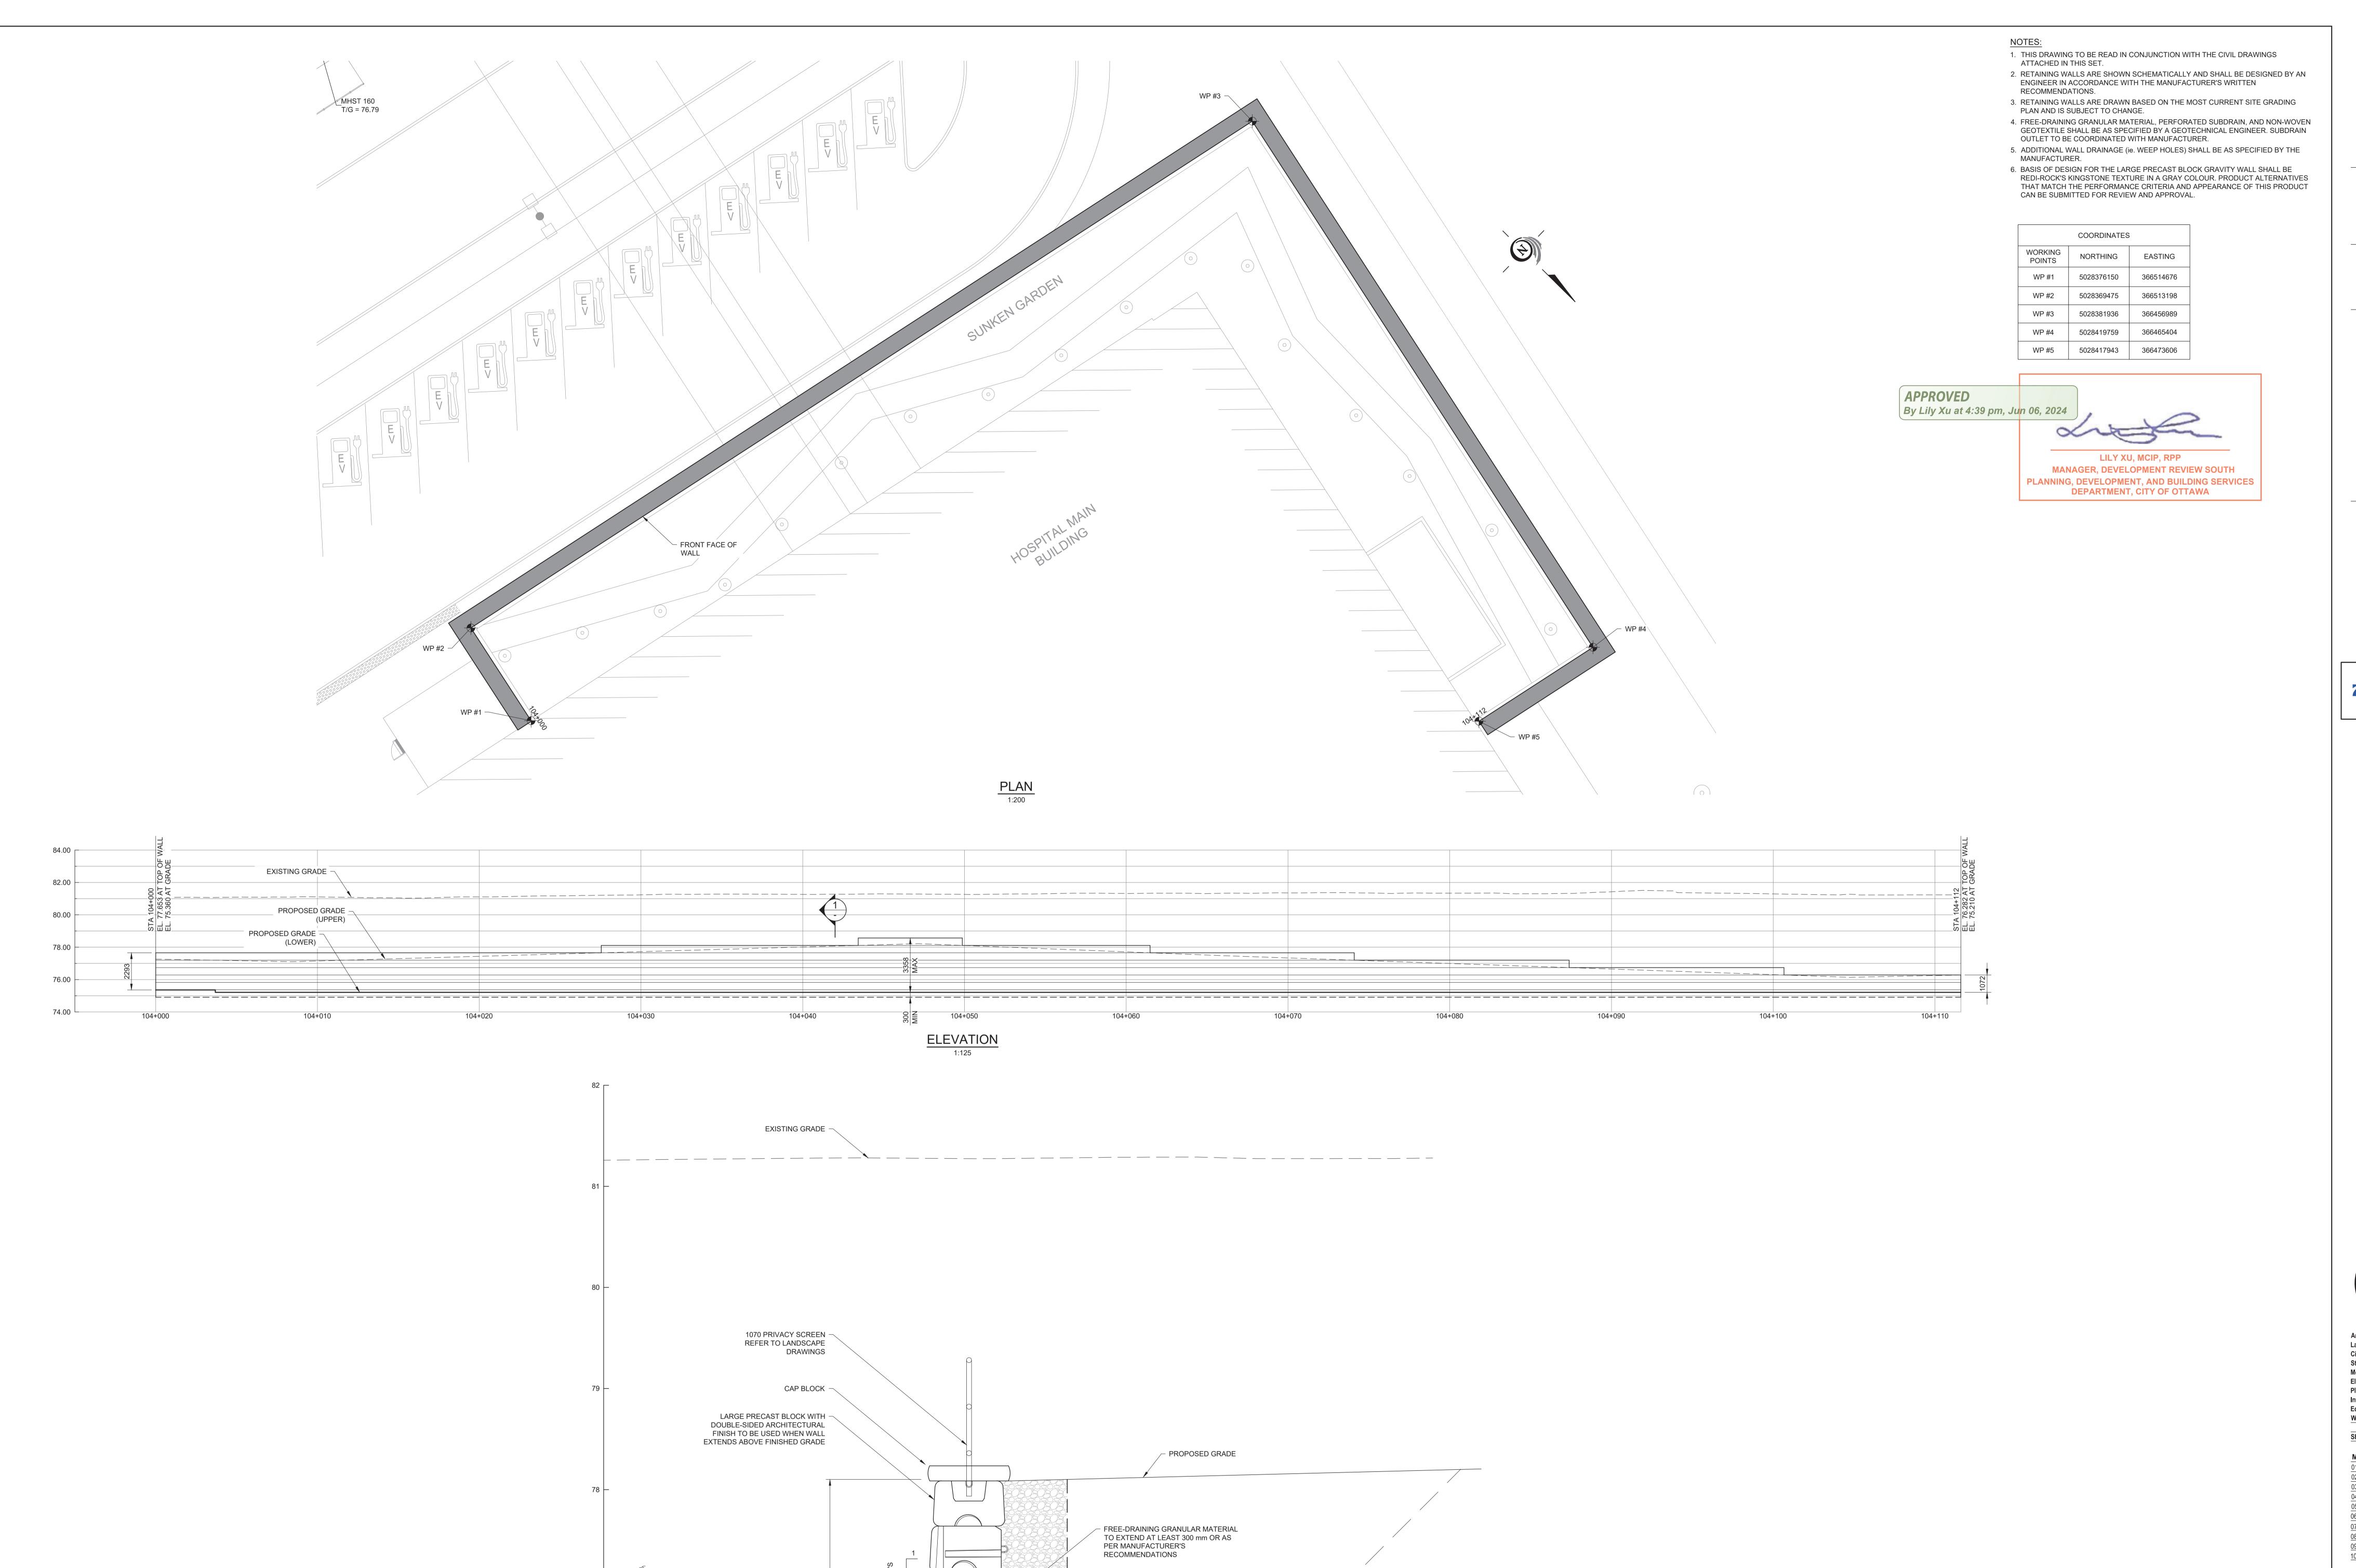

GEOTEXTILE FABRIC

LEVELING PAD TO EXTEND

OR AS PER MANUFACTURER'S

TYPICAL LARGE INTERLOCKING PRECAST BLOCK

REINSTATE WITH NATIVE

FILL EXCEPT WHERE SPECIFIED OTHERWISE


LIMITS OF EXCAVATION

- SUNKEN GARDEN -

PROPOSED GRADE -

LARGE PRECAST BLOCK —

THESE DRAWINGS ARE FOR INFORMATION PURPOSES ONLY AND ARE NOT INTENDED TO BE USED AS A BASIS FOR CONSTRUCTION. ANY USE OF MODIFICATION OF THESE DRAWINGS IS ENTIRELY AT THE USER'S OWN RISK. PLEASE REFER TO THE CONSTRUCTION-ISSUE DRAWINGS BEARING A PROFESSIONAL ENGINEER'S STAMP FOR DEFINITIVE INFORMATION.

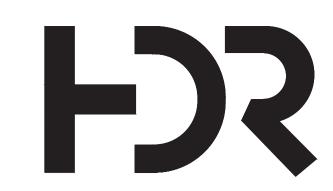


HDR Architecture Associates Inc. 300 Richmond Road, Suite 200 Ottawa, Ontario K1Z 6X6





THE OTTAWA HOSPITAL
- CIVIC CAMPUS
REDEVELOPMENT



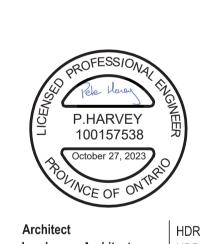

Landscape Architect Structural Engineer **Equipment Planner**

PRELIMINARY

NOT FOR CONSTRUCTION

RETAINING WALL
PRELIMINARY DESIGN STA 104+000 - 104+112 ? SUNKEN GARDENS Sheet Number

Project Status STAGE 3