

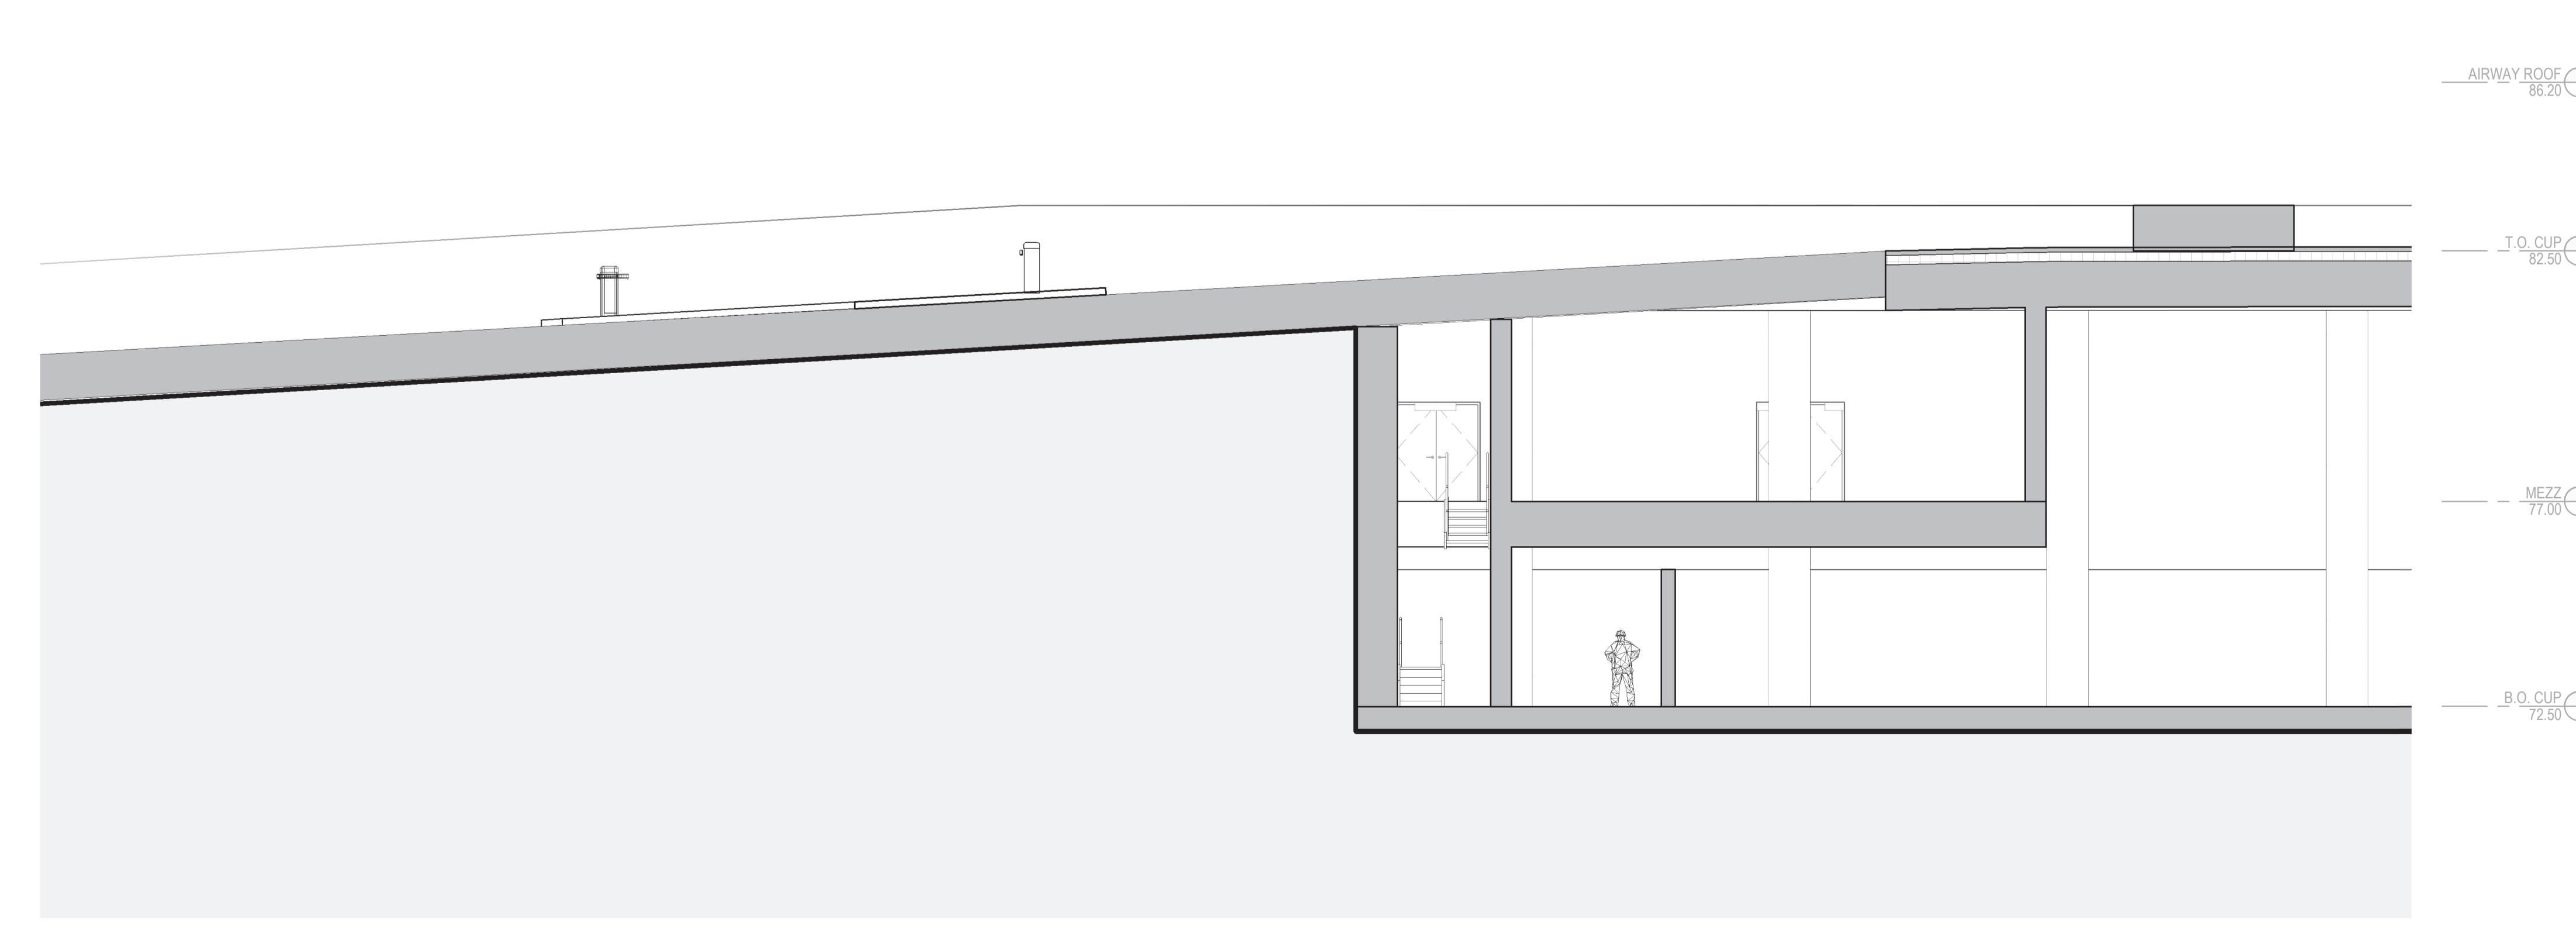
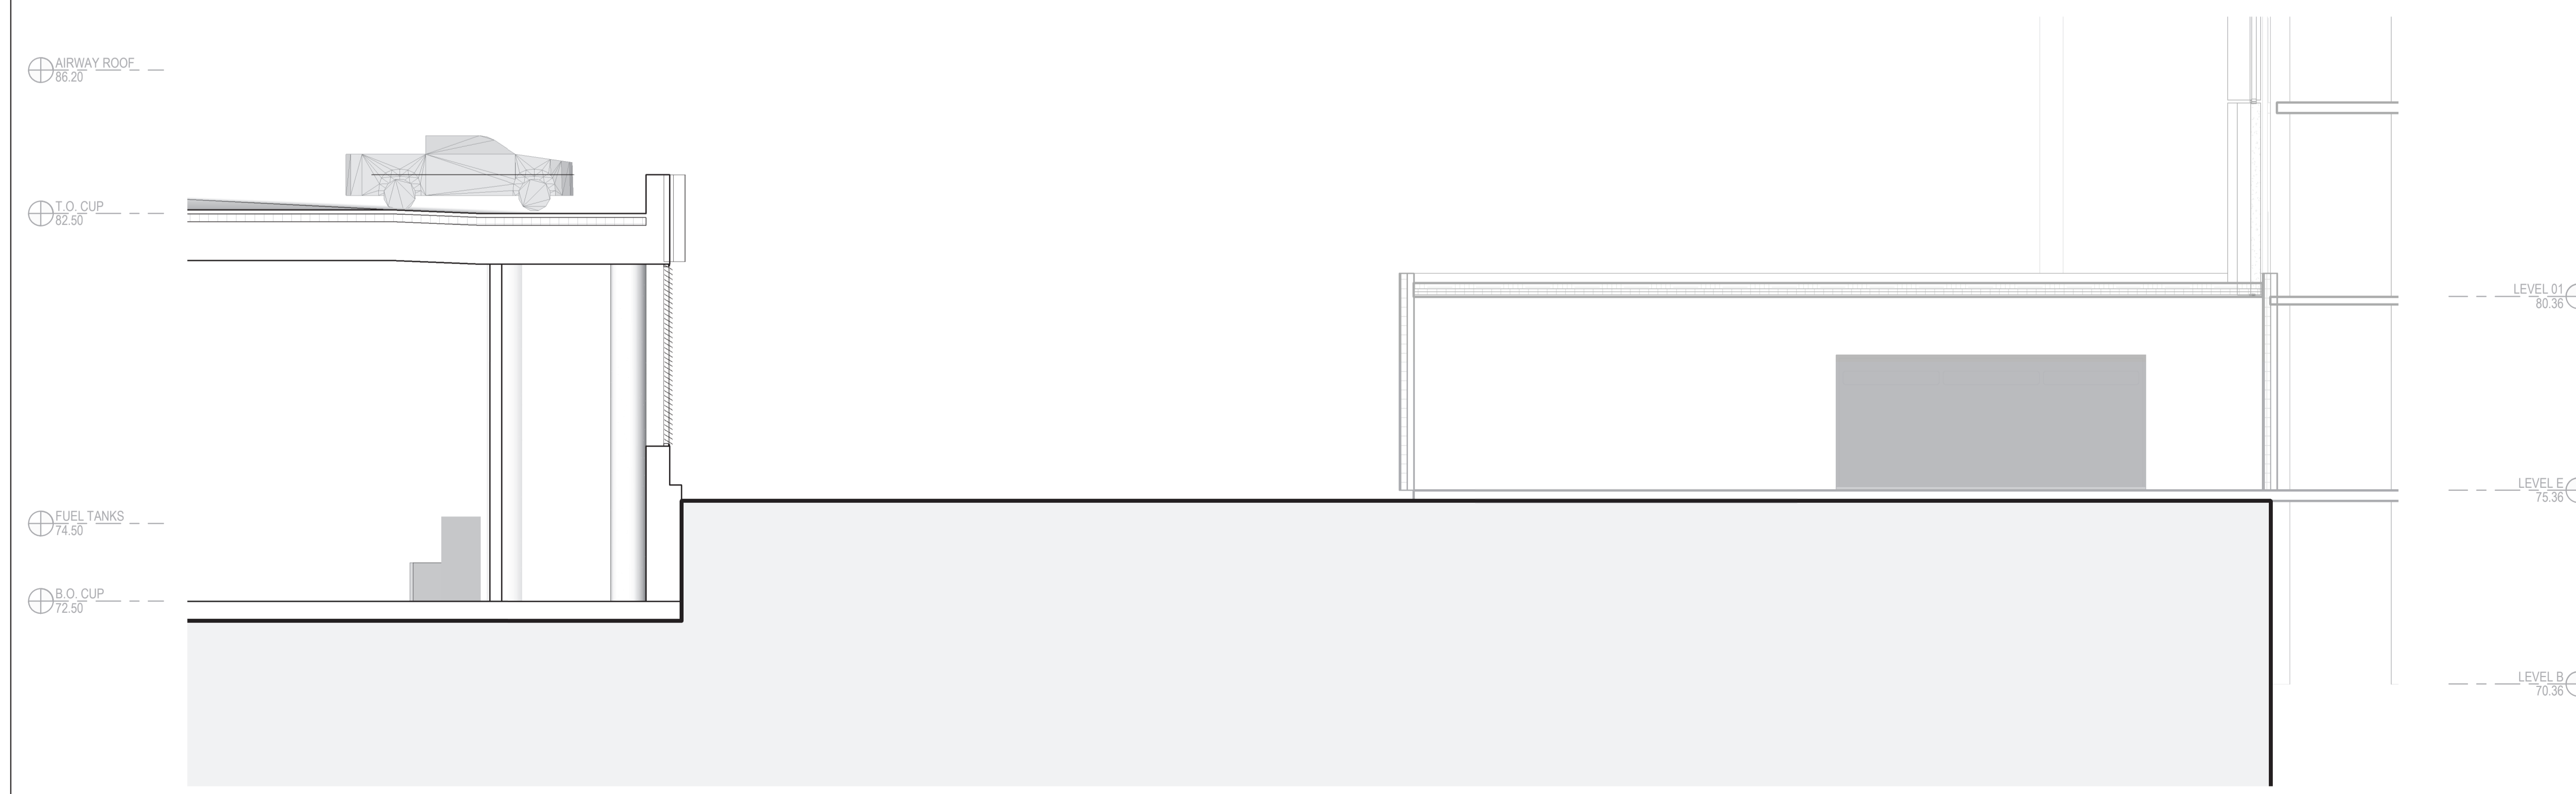
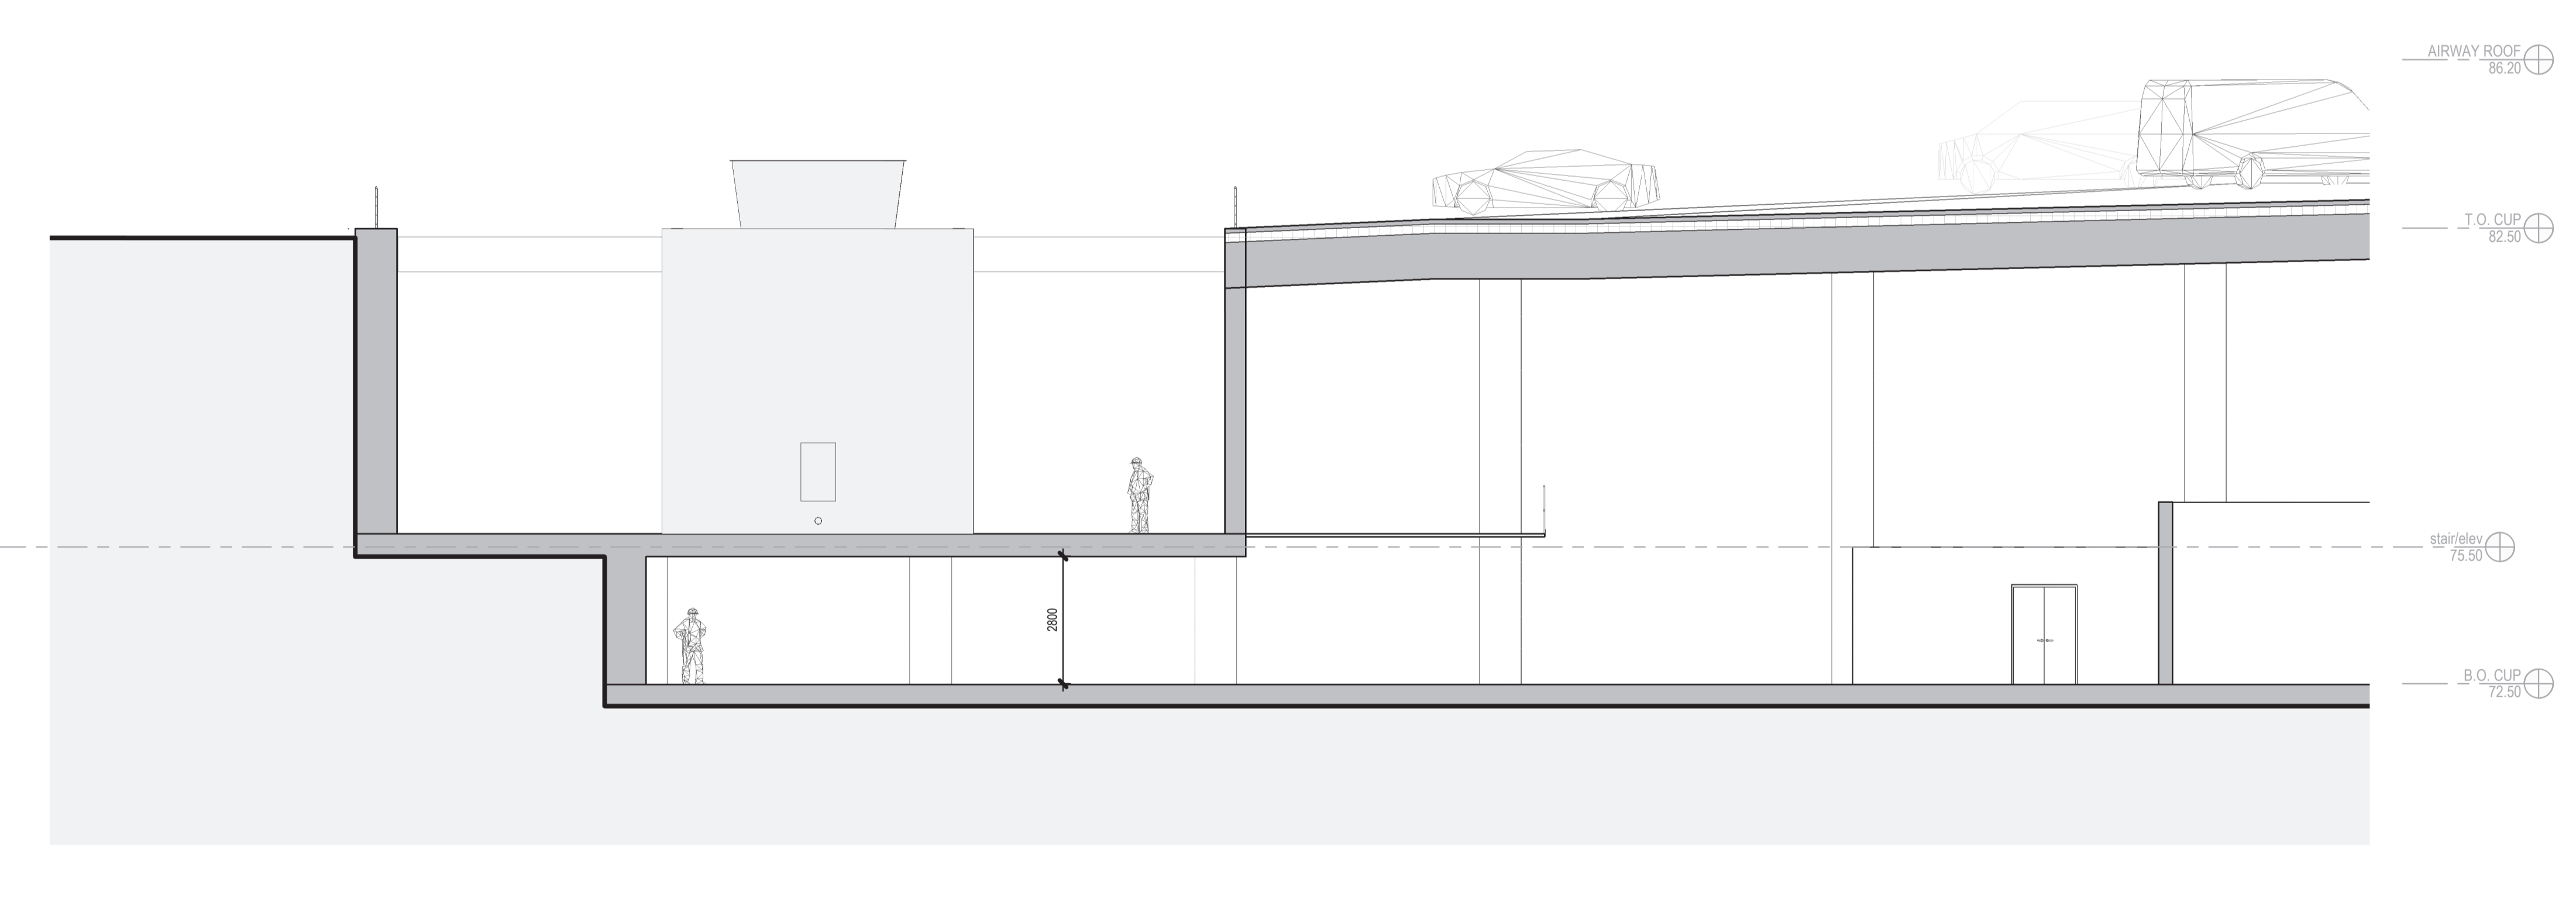
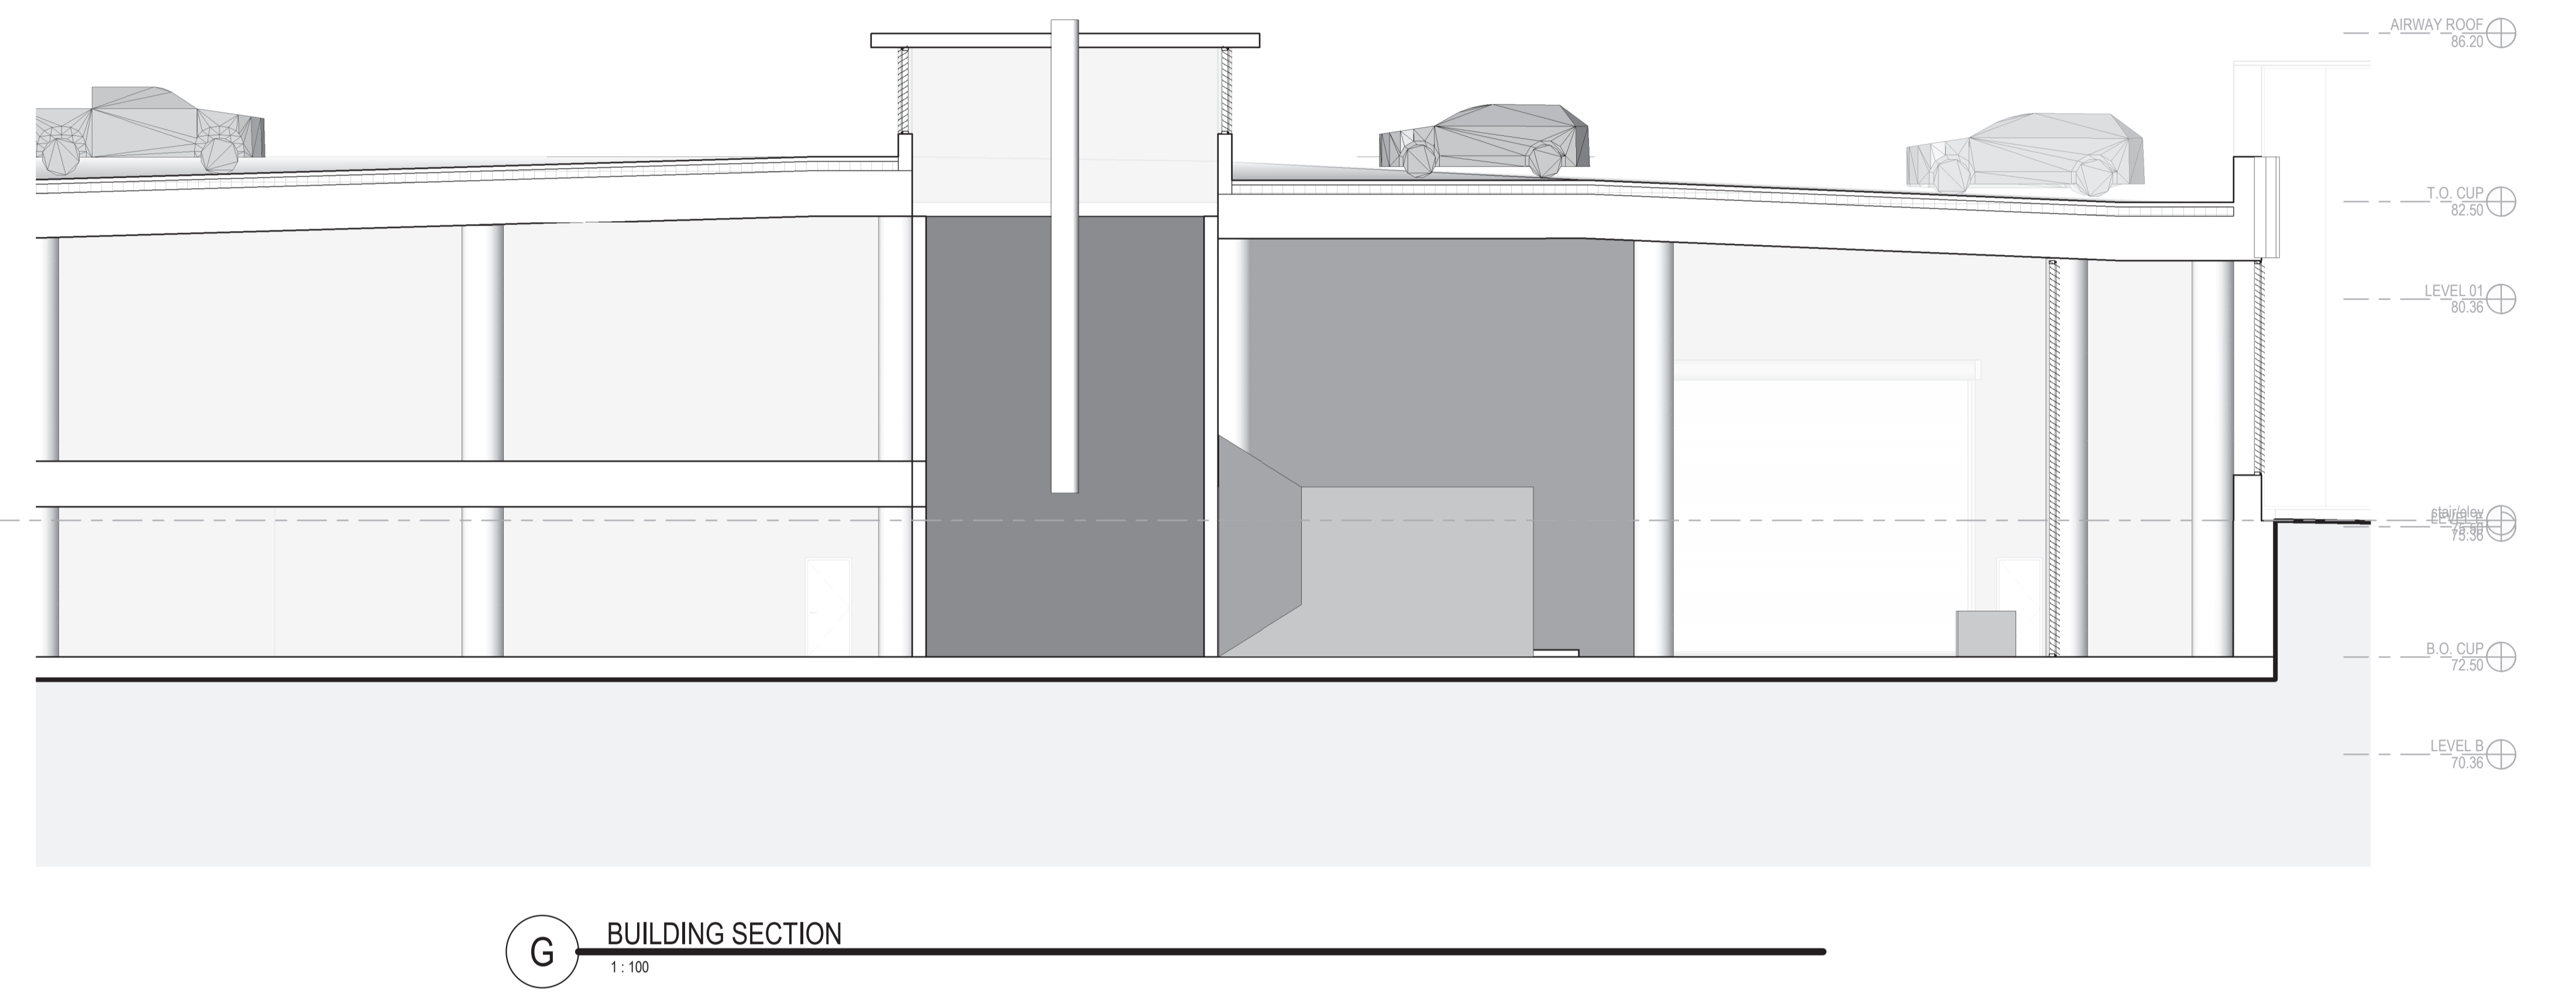
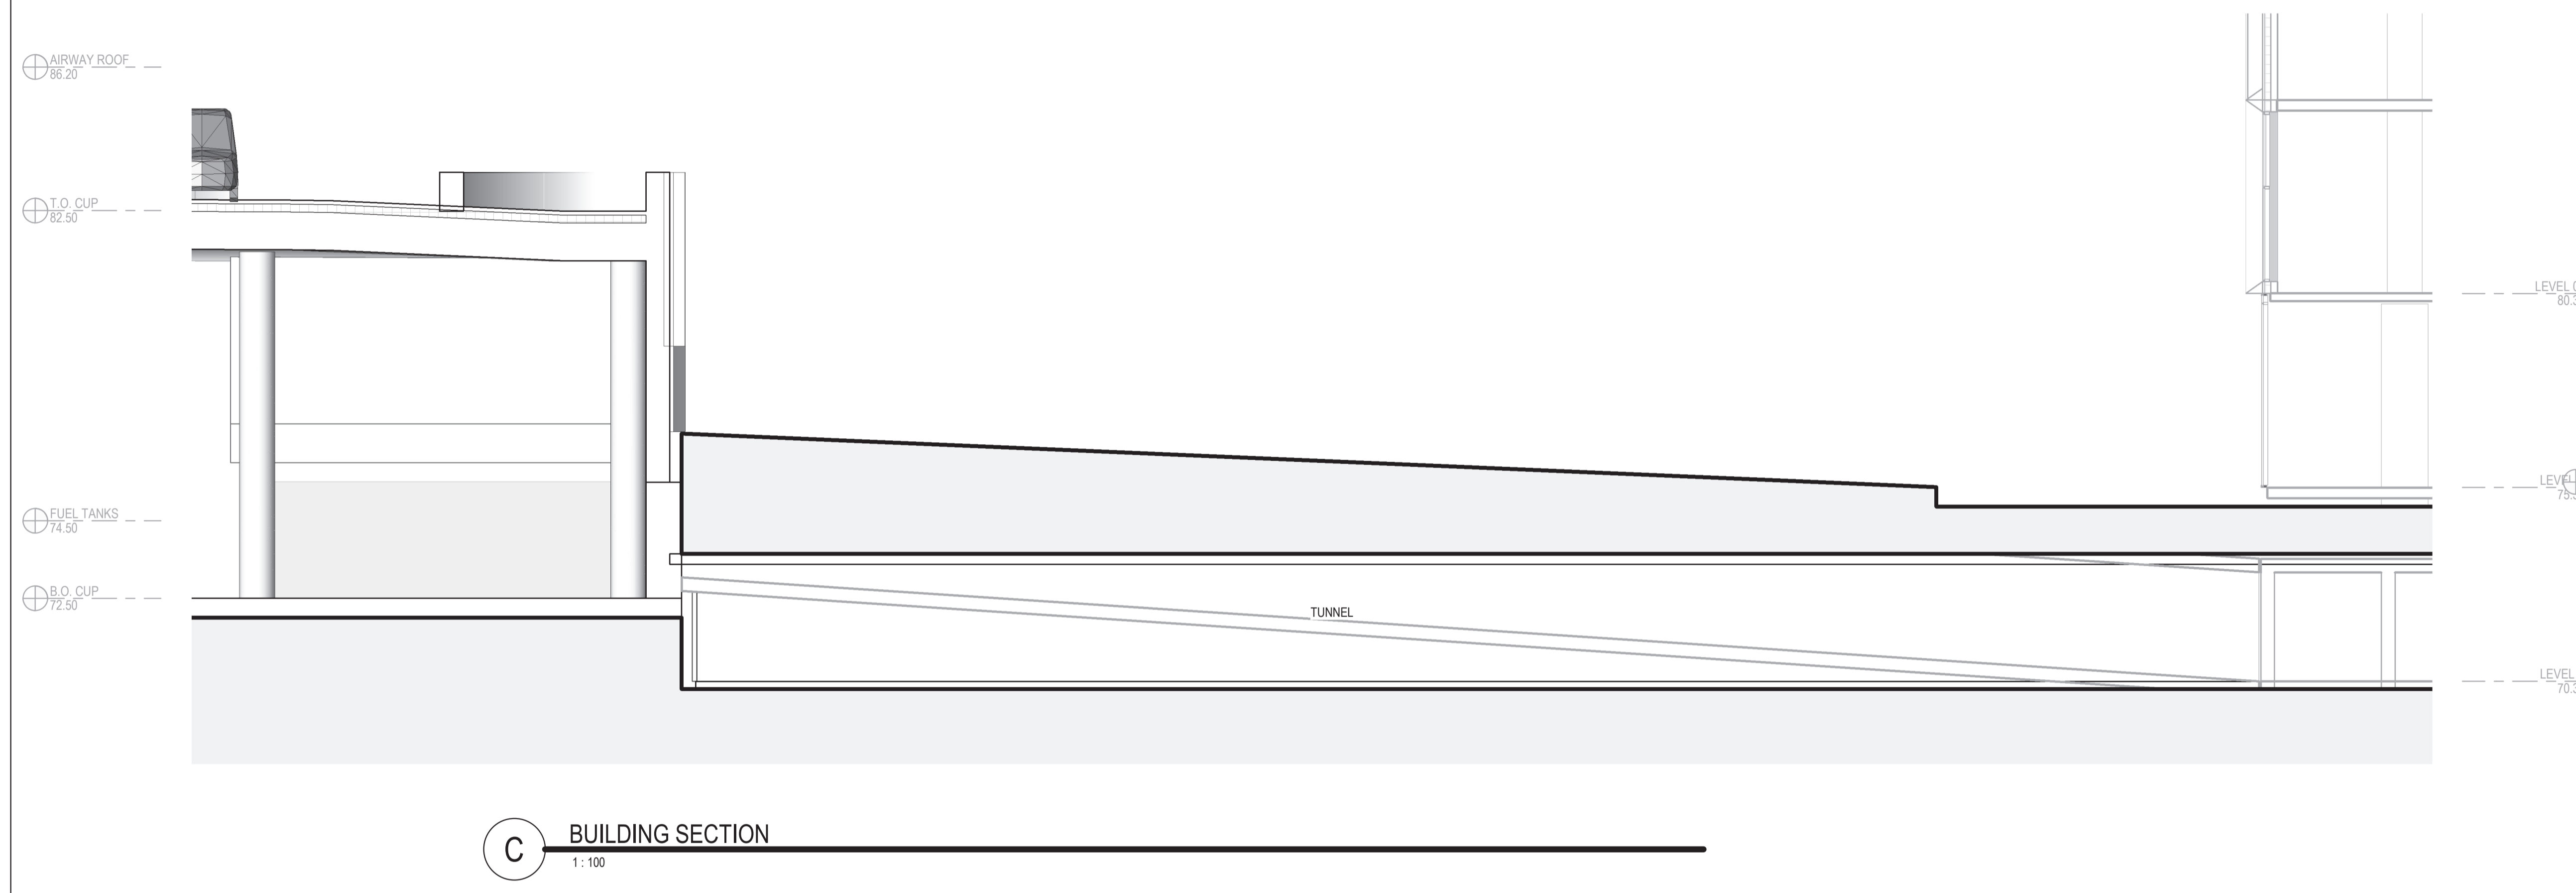


APPROVED
By Lily Xu at 9:55 am, May 21, 2024

Lily Xu
LILY XU, MCIIP, RPP
MANAGER, DEVELOPMENT REVIEW SOUTH
PLANNING, DEVELOPMENT, AND BUILDING SERVICES
DEPARTMENT, CITY OF OTTAWA

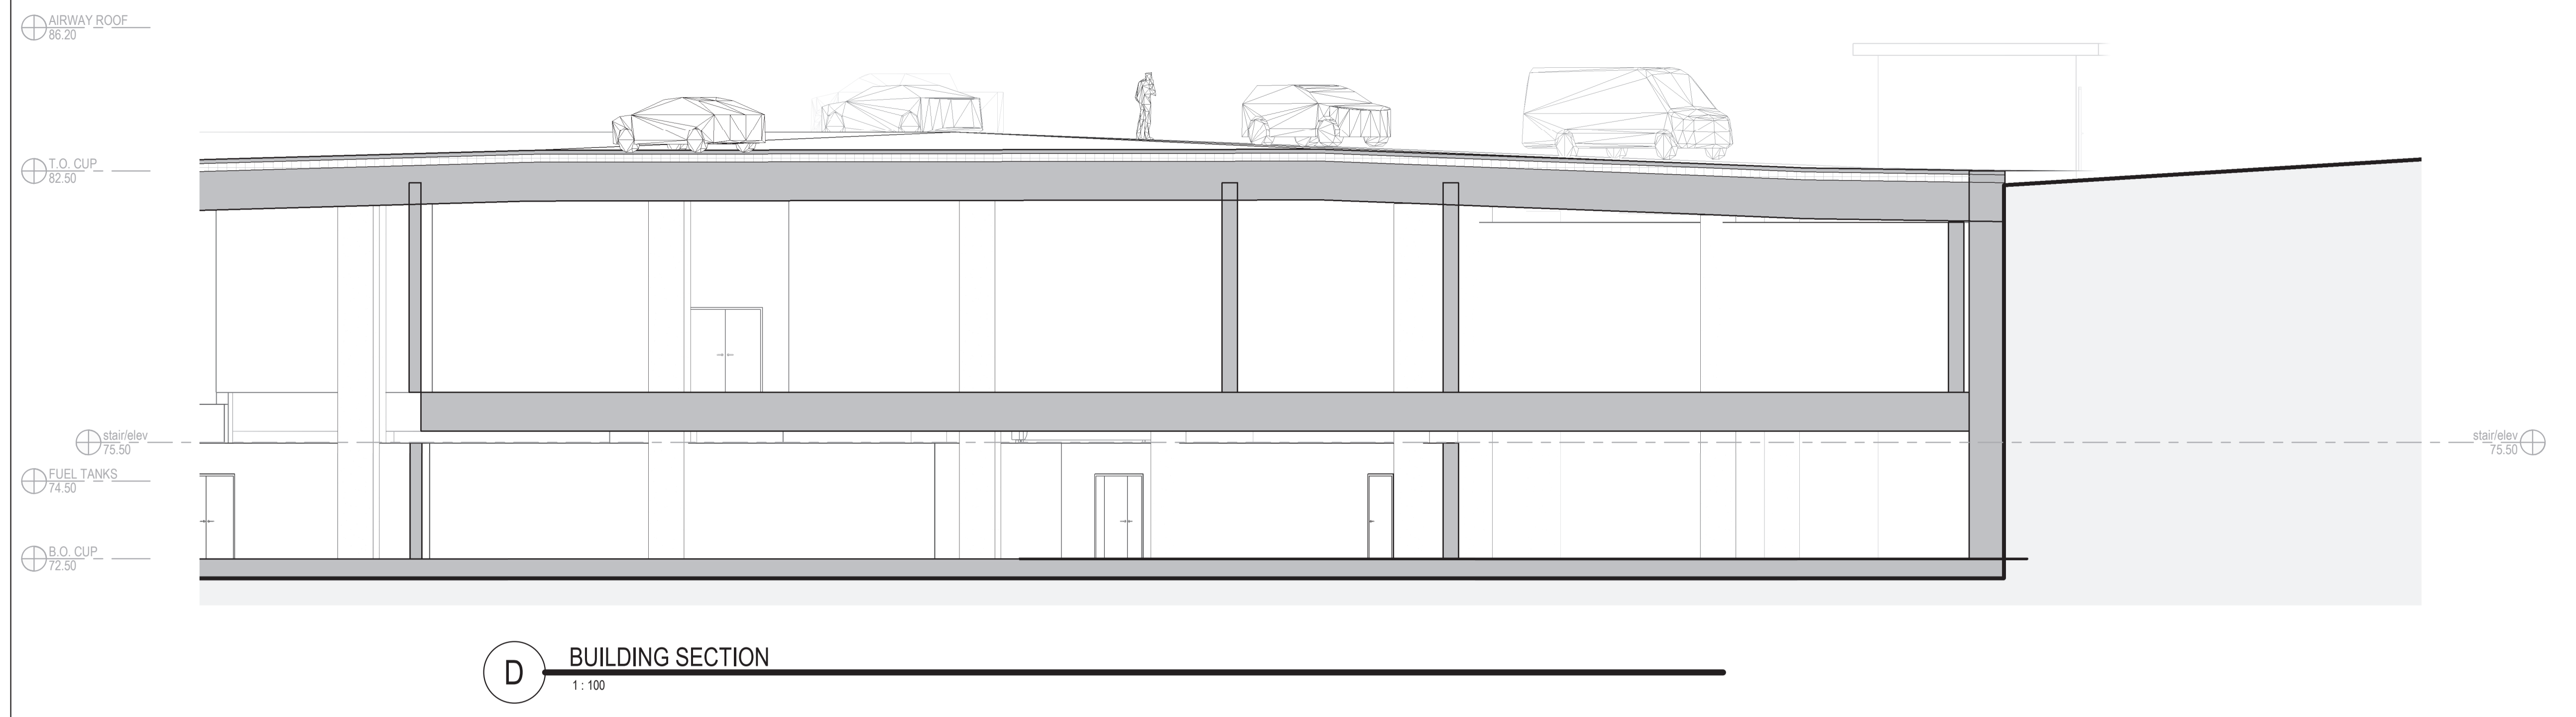


THE OTTAWA HOSPITAL
NEW CAMPUS
DEVELOPMENT -
HOSPITAL & CUP

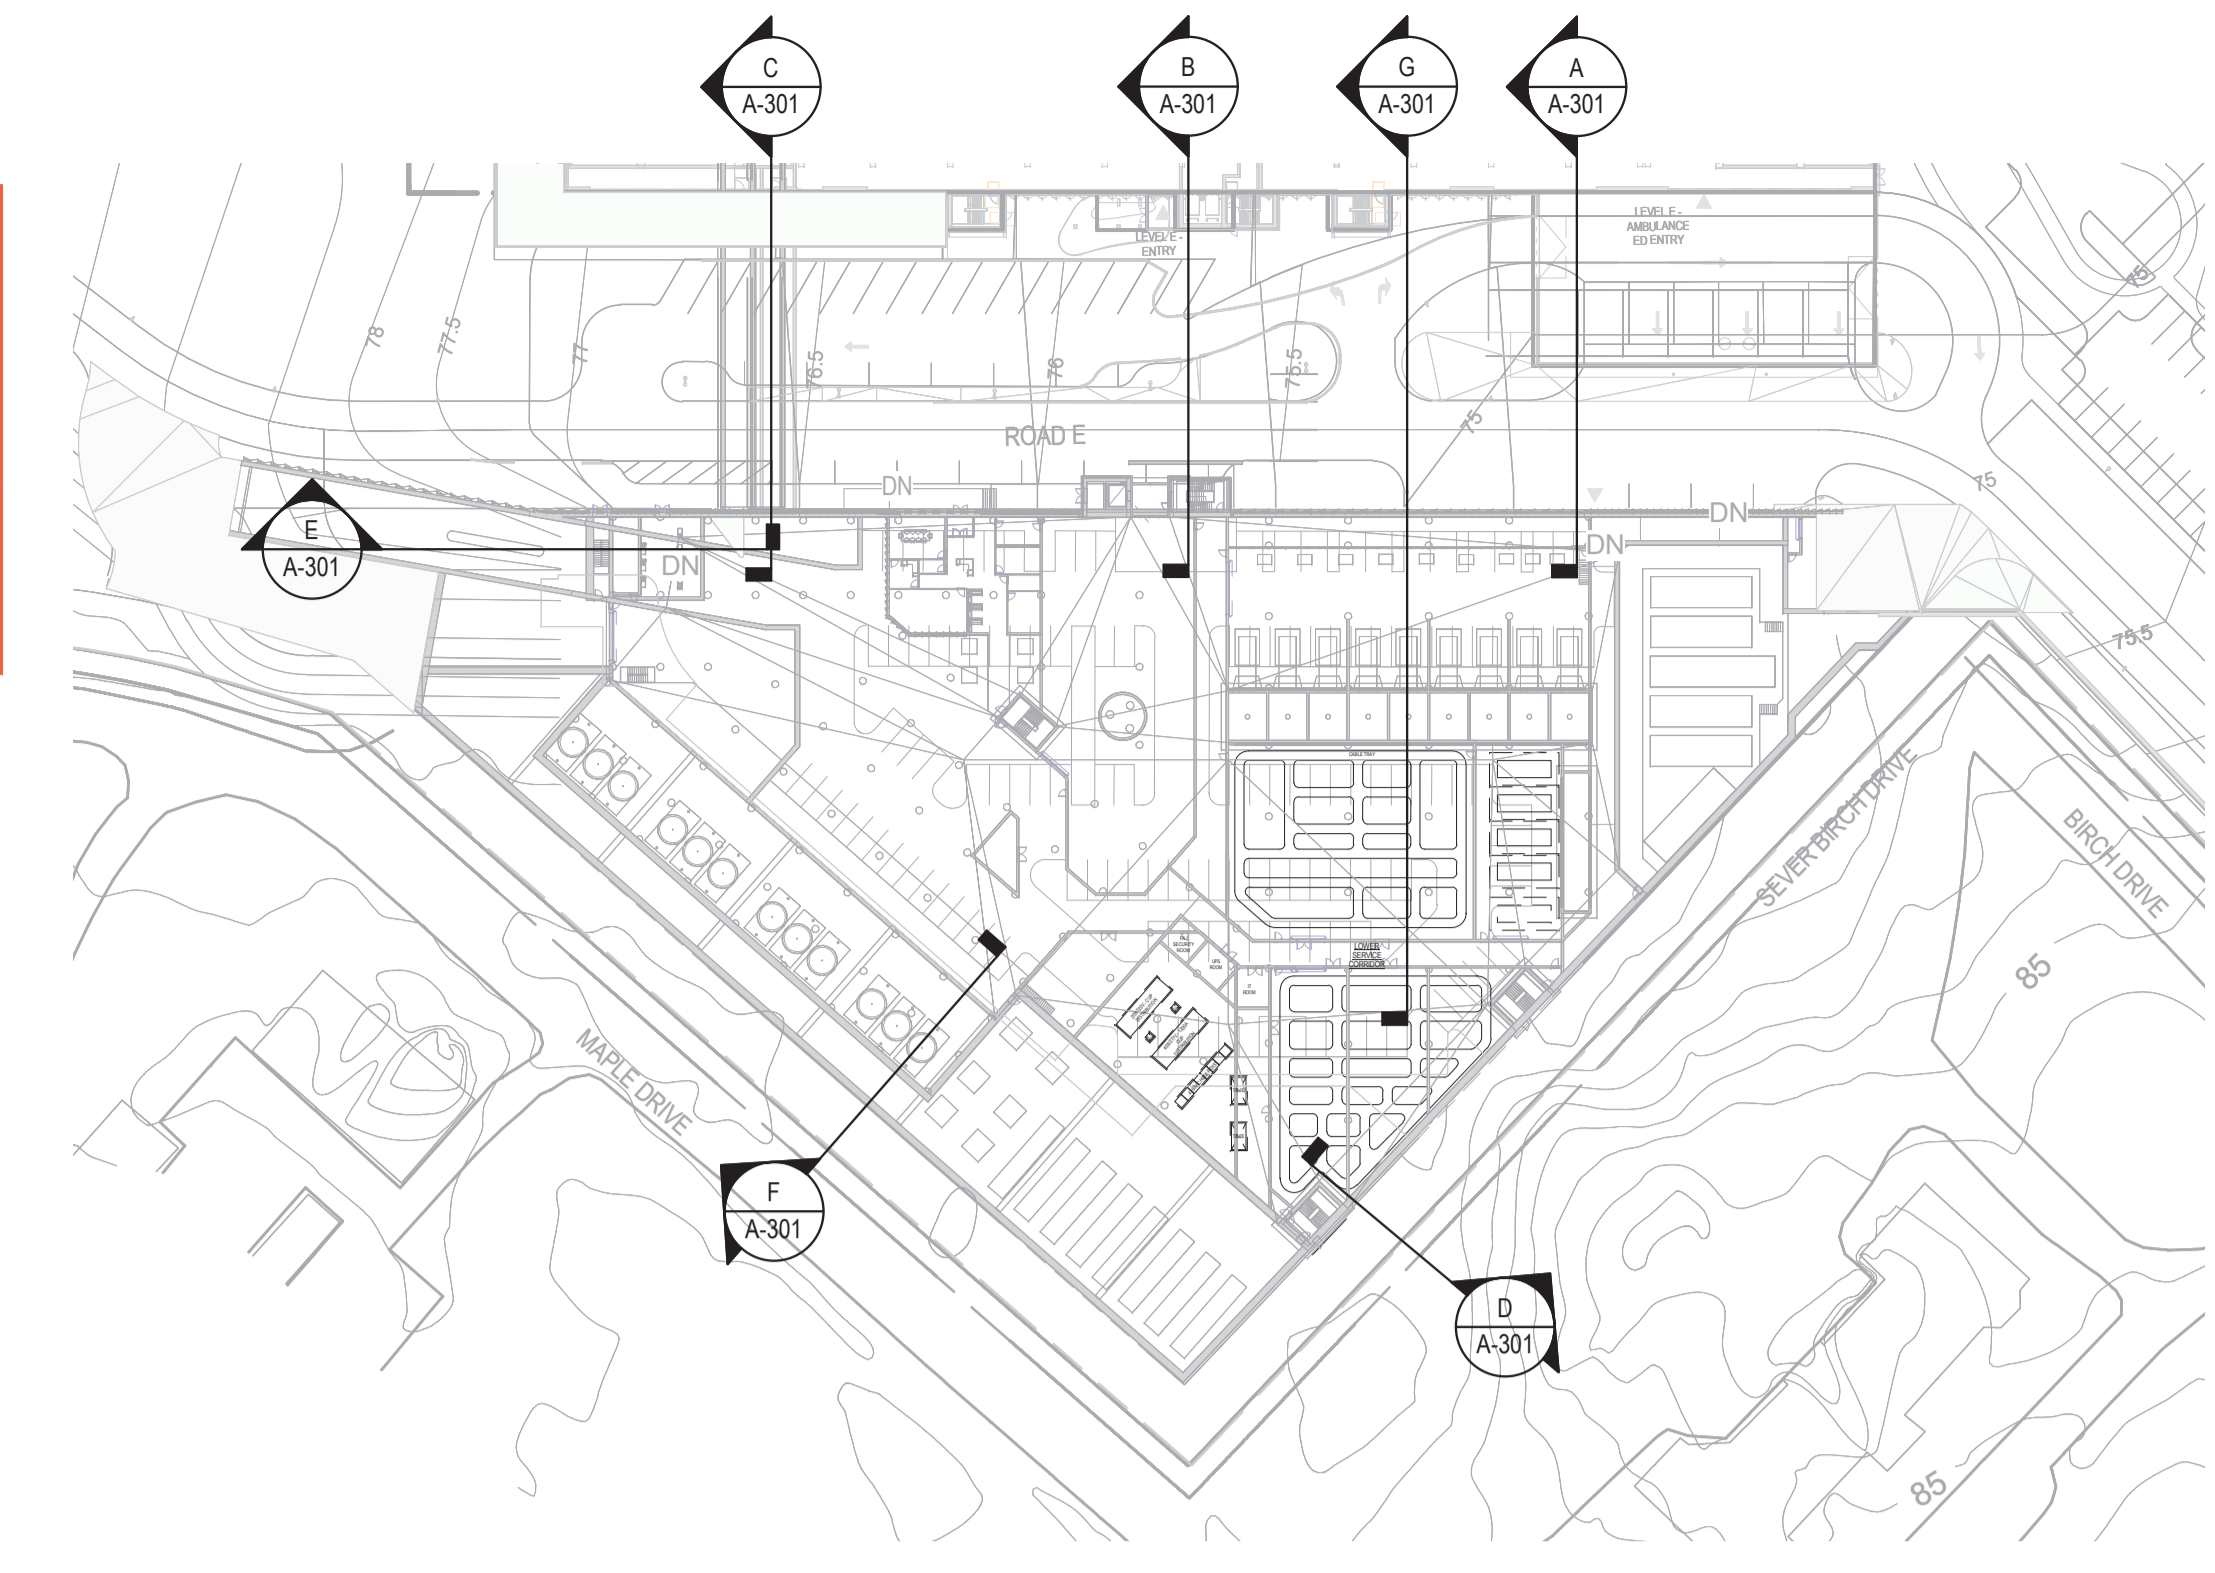

Architect	HDR
Landscape Architect	HDR
Civil Engineer	Parsons
Structural Engineer	ESF
Mechanical Engineer	Smith + Anderson
Electrical Engineer	Smith + Anderson
Plumbing Engineer	Smith + Anderson


MARK	DATE	DESCRIPTION
1	2022-09-30	ISSUED FOR PRE CONSULTATION
2	2022-11-30	ISSUED FOR IPC & FLUIDA - 1ST SUBMISSION
3	2023-04-14	ISSUED FOR IPC and FLUIDA APPROVAL

Project Number: 1032018
Original Issue

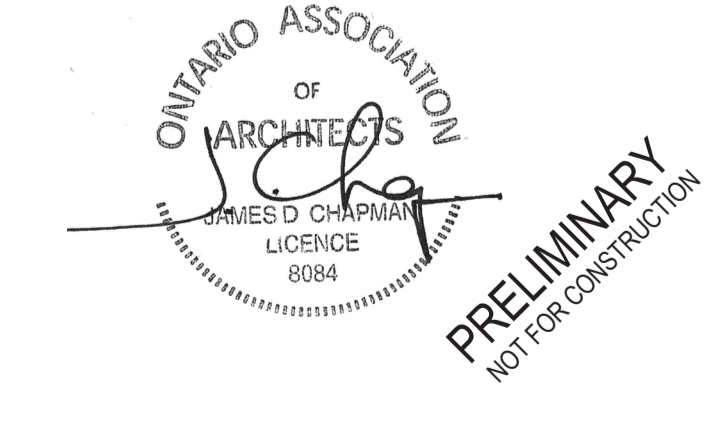

Sheet Name: SECTIONS - BUILDING



Sheet Number: A-301
Project Status

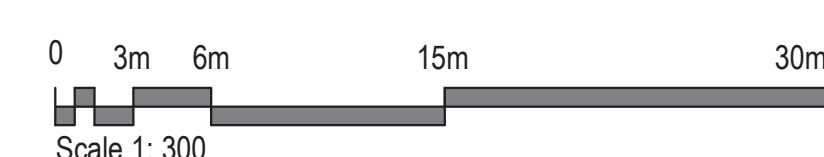


APPROVED
By Lily Xu at 9:57 am, May 21, 2024

Lily Xu

LILY XU, MCIP, RPP
MANAGER, DEVELOPMENT REVIEW SOUTH
PLANNING, DEVELOPMENT, AND BUILDING SERVICES
DEPARTMENT, CITY OF OTTAWA

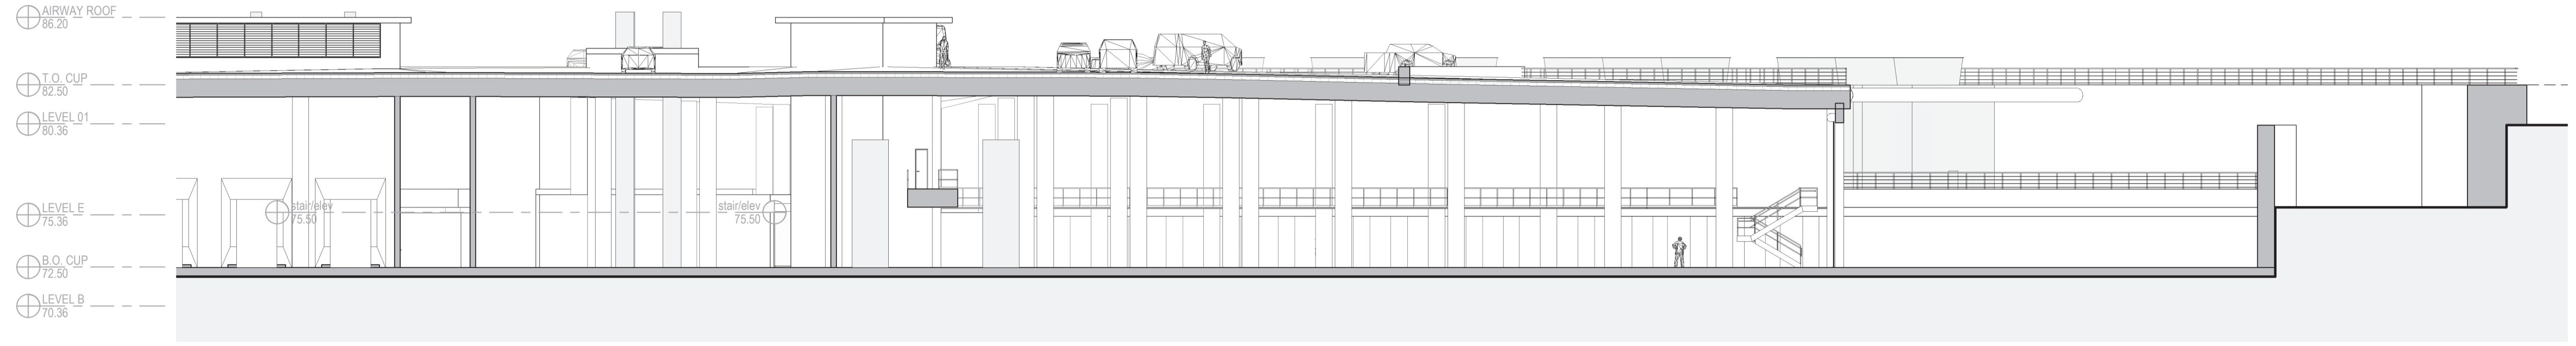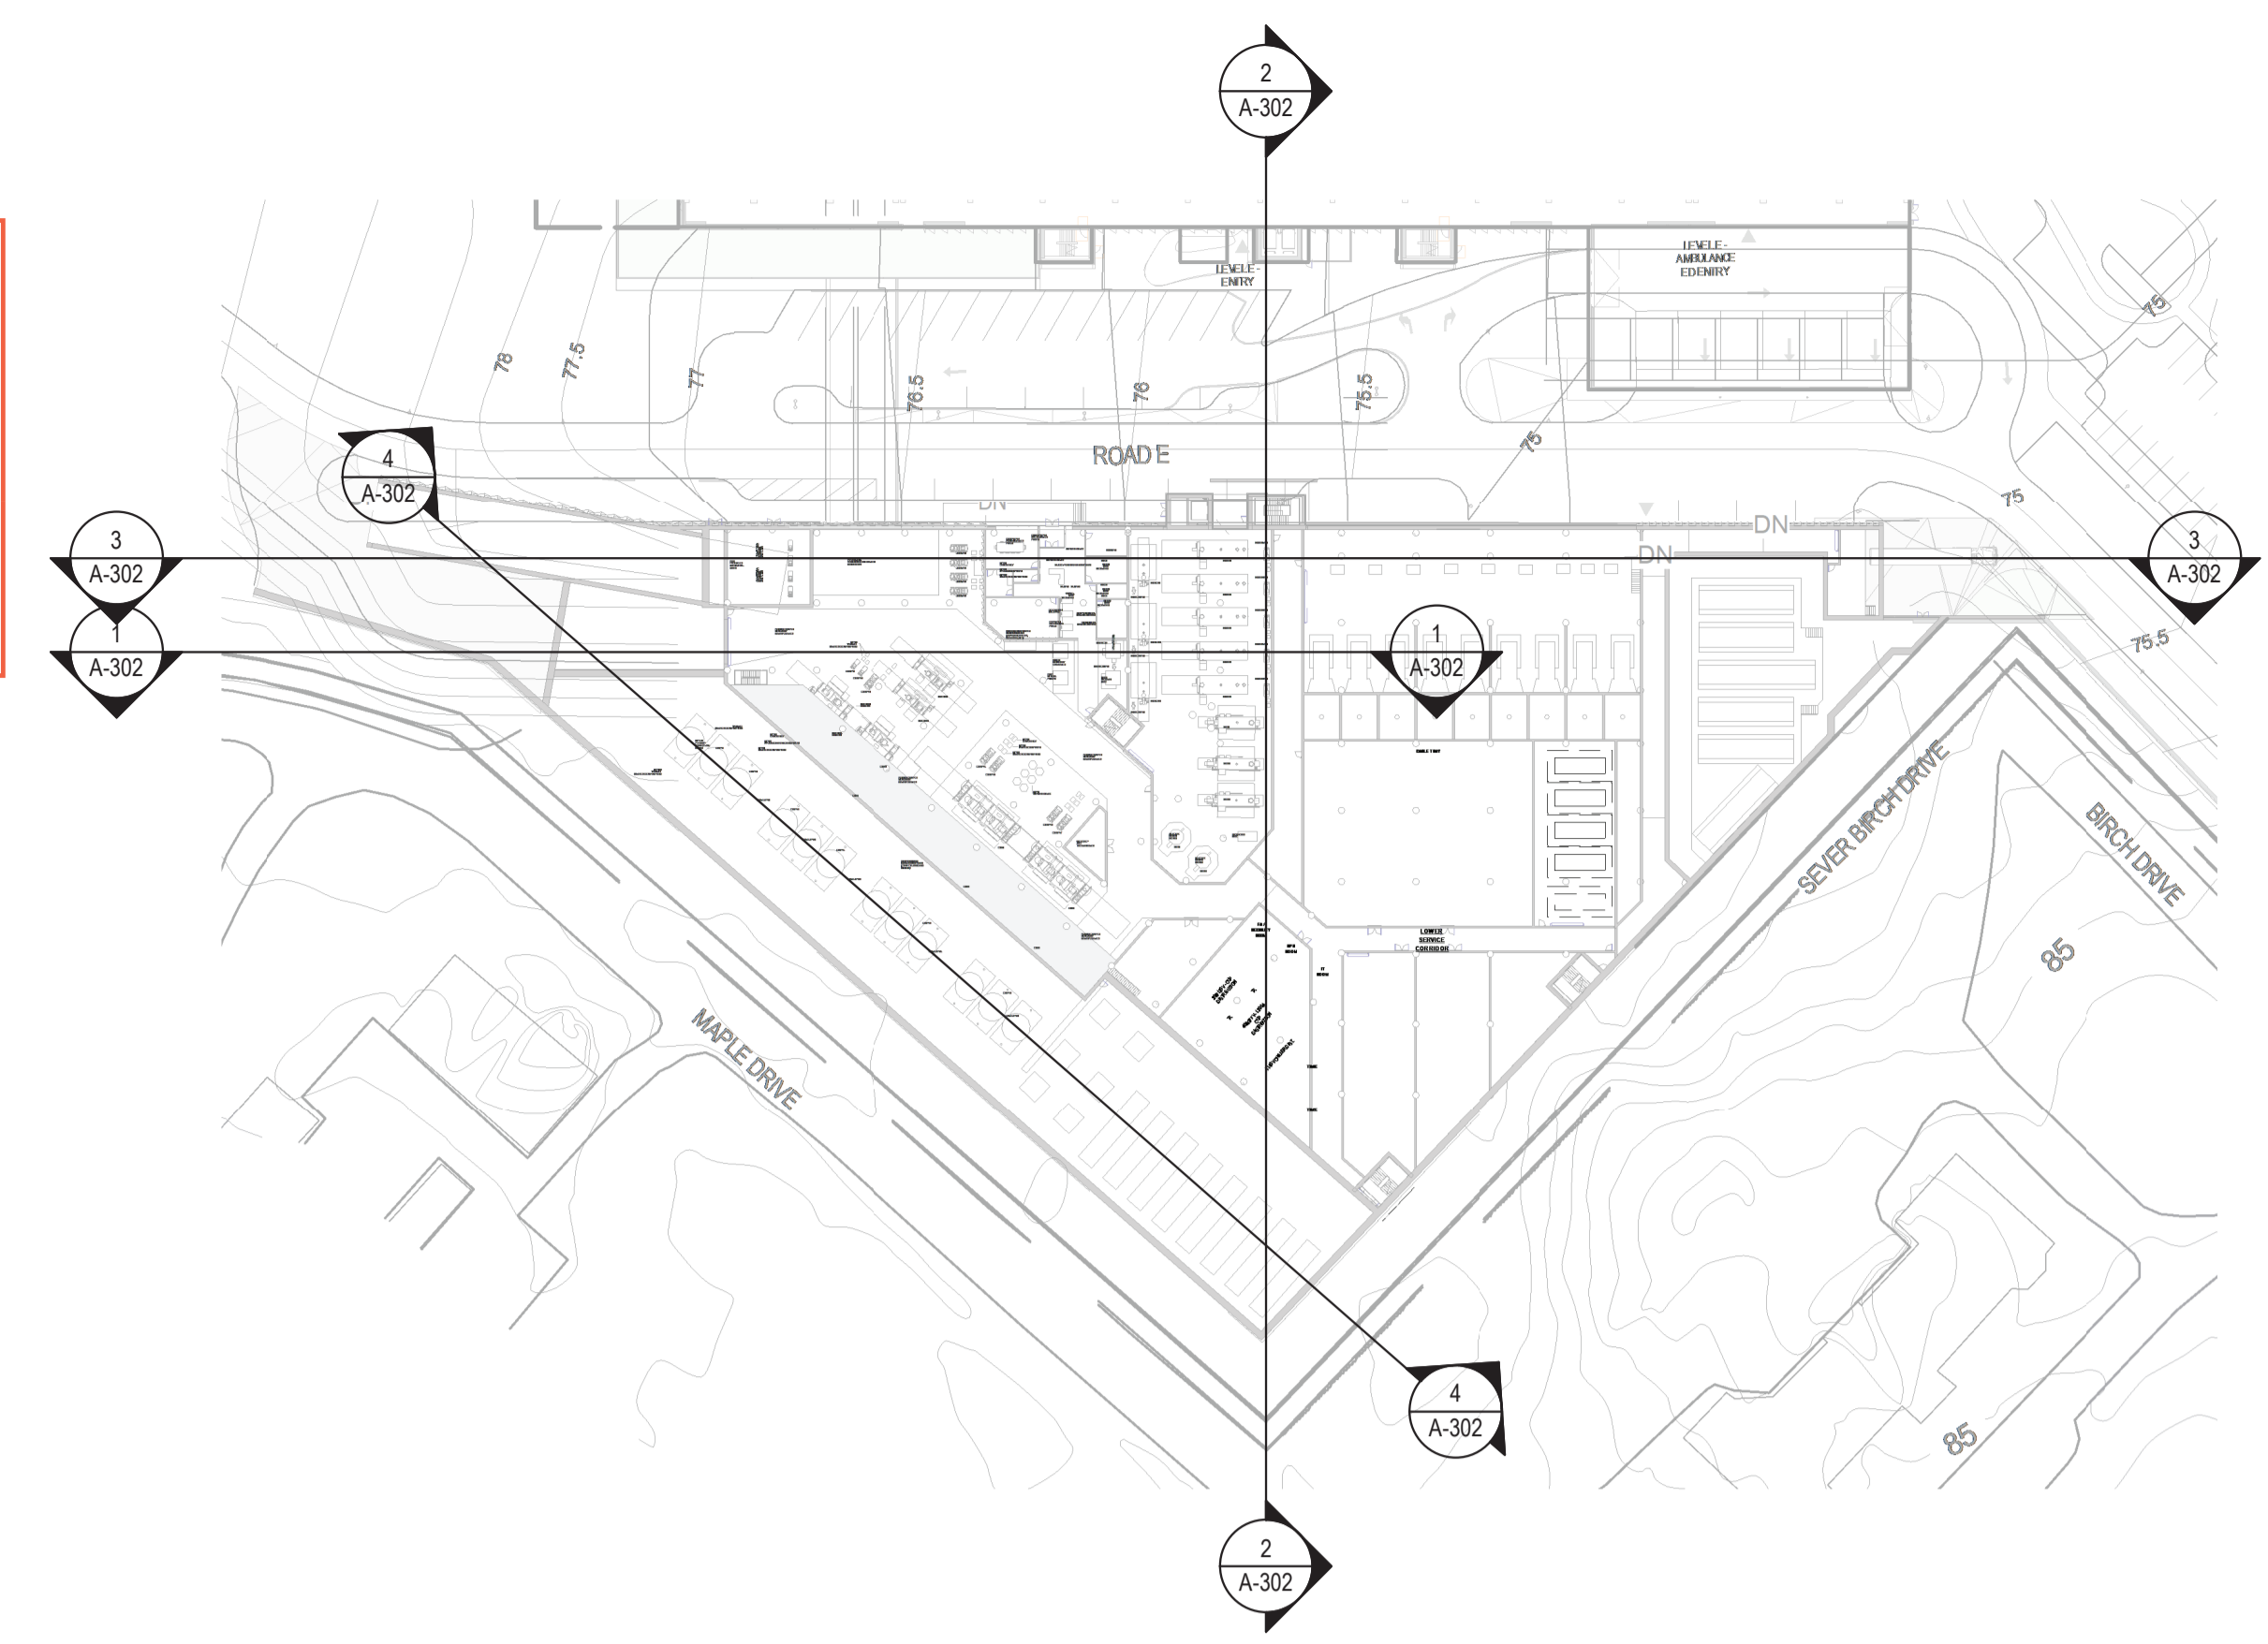


1 BUILDING SECTION
1:200

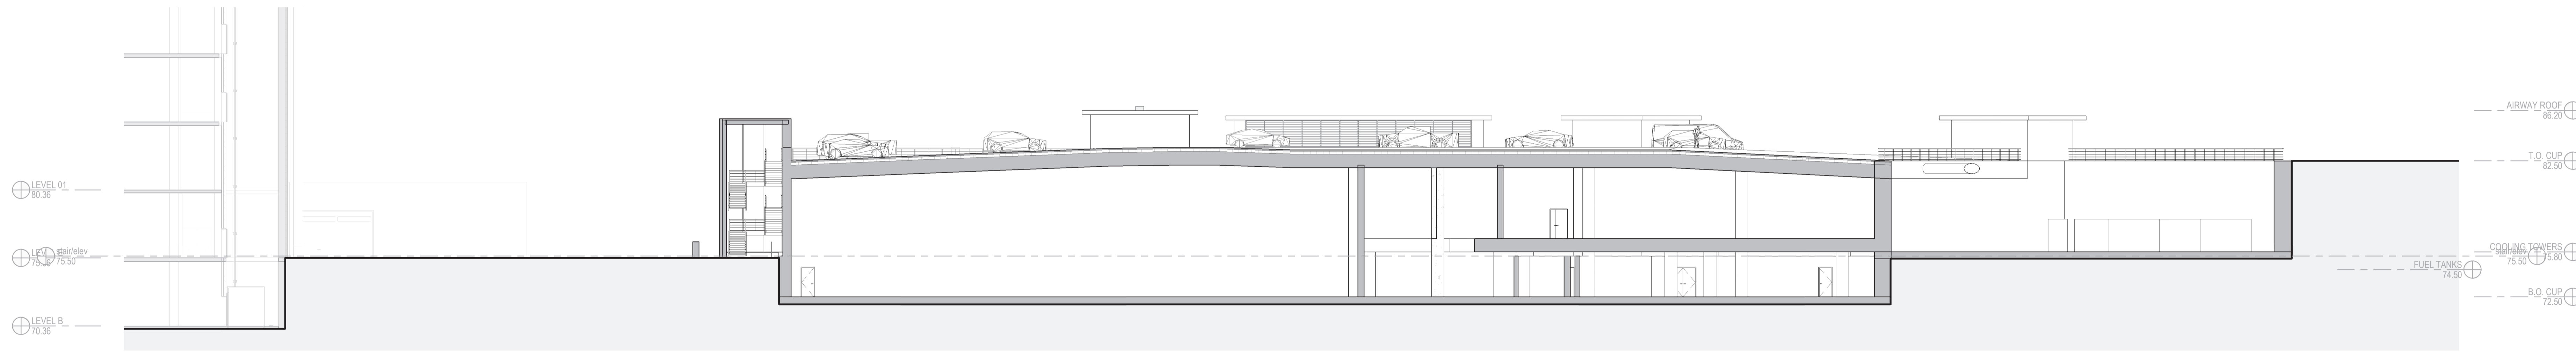

2 BUILDING SECTION
1:200



3 BUILDING SECTION
1:200

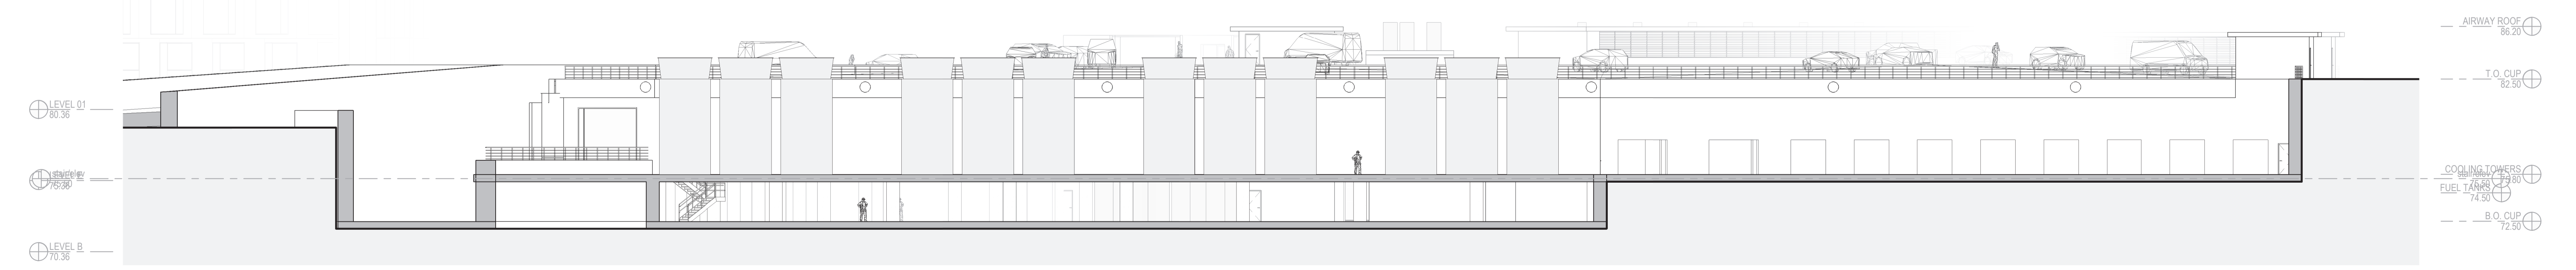

4 BUILDING SECTION
1:200

THE OTTAWA HOSPITAL
NEW CAMPUS
DEVELOPMENT -
HOSPITAL & CUP




PLAK NORTH
TRUE NORTH

Architect	HDR
Landscape Architect	HDR
Civil Engineer	Parsons
Structural Engineer	ES&P
Mechanical Engineer	Smith + Anderson
Electrical Engineer	Smith + Anderson
Plumbing Engineer	Smith + Anderson

MARK	DATE	DESCRIPTION
1	2022-09-30	ISSUED FOR PRE-CONSULTATION
2	2022-11-30	ISSUED FOR IPC & FLUID - 1ST SUBMISSION
3	2023-04-14	ISSUED FOR IPC and FLUID APPROVAL

Project Number: 061922

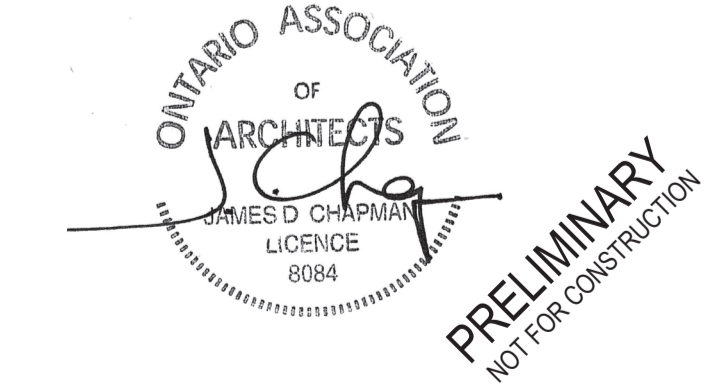

Sheet Name: SECTIONS - BUILDING

Project Status: **A-302**

