

**LEGEND**

- — — — — PROPERTY LINE
- CB □ CATCH BASIN
- MH ○ STORM MANHOLE
- CB/MH ○ CATCH BASIN/MANHOLE
- MH ○ SANITARY MANHOLE
- SAN — SANITARY SEWER
- ST — STORM SEWER
- WS/WM — WATER SERVICE/WATERMAIN

**KEY PLAN**




No.	DATE	REVISION
3	MAY 6-24	ISSUED FOR APPROVAL
2	MAY 2-24	ISSUED FOR COORDINATION
1	DEC 21-23	ISSUED FOR APPROVAL

**D. B. GRAY ENGINEERING INC.**  
Stormwater Management - Grading & Drainage - Storm & Sanitary Sewers - Watermain  
 700 Long Point Circle 613-425-8044  
 Ottawa, Ontario d.gray@dbgrayengineering.com

Project  
**STACKED TOWNS**  
 BUILDING A - 20 UNITS  
 BUILDING B - 24 UNITS  
 2506 INNES ROAD  
 OTTAWA, ONTARIO

Drawing Title  
**EXISTING CONDITIONS,  
 REMOVALS &  
 DECOMMISSIONING PLAN**

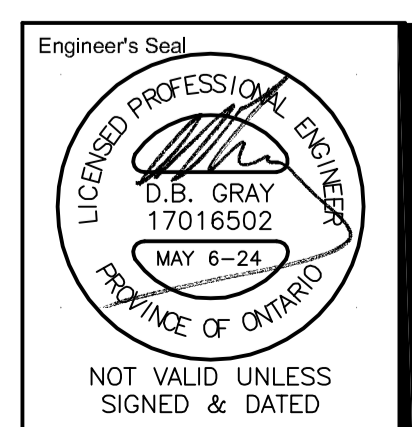

Drawn D.B.G.  
 H. Scale 1:200  
 V. Scale  
 Date Dec 21-23  
 Job No. 23087

Drawing No.  
**C-3**  
 of 10

**REFER TO NOTES & SCHEDULES  
 ON DRAWINGS C-6 & C-7 & C-8**