


SEYMOUR PACIFIC

100 St Anns Street, Campbell River, B.C. (T)250.286.8045 (F)250.286.8046 www.seymourpacific.ca

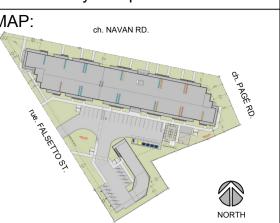

PROJECT STATUS:

ISSUED FOR COORDINATION

Revision	Schedule
1 (0 101011	Concadic

No.	Description	Revision Date
1	ISSUED FOR SITE PLAN REVIEW	2023-04-19
2	ISSUED FOR SITE PLAN SUBMISSION	2023-04-26
3	RE-ISSUED FOR SITE PLAN SUBMISSION	2023-07-14
4	ISSUED FOR SITE PLAN SUBMISSION	2023-09-11
5	ISSUED FOR SITE PLAN SUBMISSION	2023-11-16
6	RE-ISSUED FOR SITE PLAN SUBMISSION	2023-11-24
7	ISSUED FOR UDRP SUBMISSION	2024-01-31
8	RE-ISSUED FOR UDRP SUBMISSION	2024-04-12



TRADE CONTRACTORS SHALL VERIFY ALL DIMENSIONS AND REPORT ANY DISCREPANCIES OR INCONSISTENCIES TO SEYMOUR PACIFIC DEVELOPMENTS LTD., WITHOUT DELAY, FOR CLARIFICATION AND/OR CONFIRMATION. DO NOT SCALE DRAWINGS. DESIGNS REPRESENTED AND DRAWINGS USED AS INSTRUMENTS OF SERVICE SHALL REMAIN THE COPYRIGHT AND PROPERTY OF SEYMOUR PACIFIC DEVELOPMENTS LTD. ANY REPRODUCTION

OR USE FOR ANY PURPOSE OTHER THAN THAT AUTHORIZED BY SEYMOUR PACIFIC DEVELOPMENTS LTD. IS PROHIBITED.

CONTRACTORS SHALL REMAIN FAMILIAR WITH, SHALL REFER TO, AND SHALL PERFORM IN ACCORDANCE WITH LOCAL LAWS, REGULATIONS AND BUILDING CODES. CONTRACTORS SHALL MAINTAIN GOOD INDUSTRY BUILDING AND SAFETY PRACTICES CONSISTENT WITH THE CONTRACT INTENT AND THE REQUIREMENTS OF JURISDICTIONAL

ADDITIONAL CLAIMS AND COSTS RELATED TO NON-MATERIAL CHANGES WILL NOT BE ACCEPTED BY SEYMOUR PACIFIC DEVELOPMENTS LTD. NON-MATERIAL CHANGES ARE DEEMED TO BE PLAN CHANGES OR SPECIFICATION ADJUSTMENTS THAT DO NOT SUBSTANTIALLY AFFECT THE VALUE, TIME, COST AND QUALITY OF

CONTRACTORS SHALL MAKE EVERY REASONABLE EFFORT TO MAINTAIN SCHEDULE TARGETS AND PROVIDE GOOD EFFICIENCY, PROGRESS, WORKMANSHIP AND QUALITY TOWARD DEFICIENCY-FREE

PROJECT NAME:

RHYTHM APARTMENTS


PROJECT NUMBER:


CITY OF OTTAWA:

3080 NAVAN ROAD OTTAWA, ON


LANDSCAPE PLAN

DRAWN BY:	K. SELIN
CHECKED BY:	K. CERVENY
DATE:	2024-04-12
SCALE:	1:200
DRAWING #	REV #:

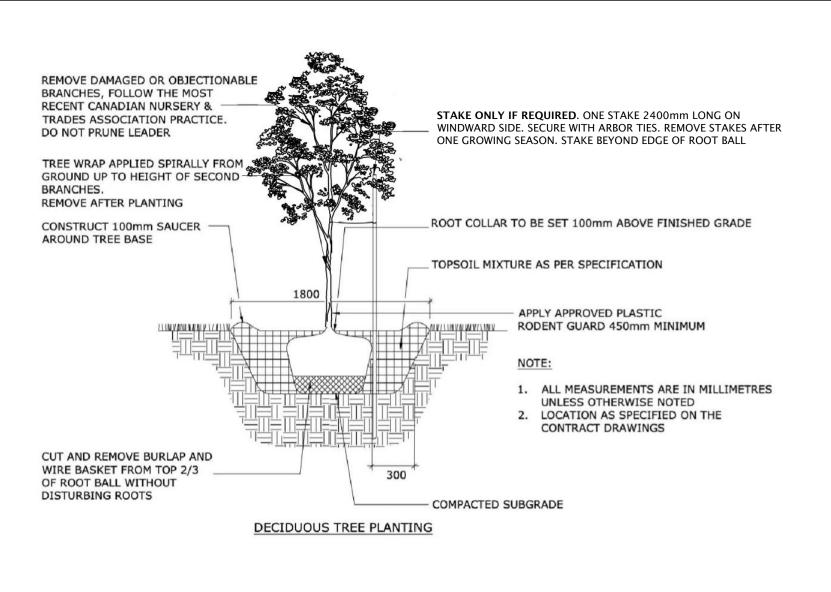

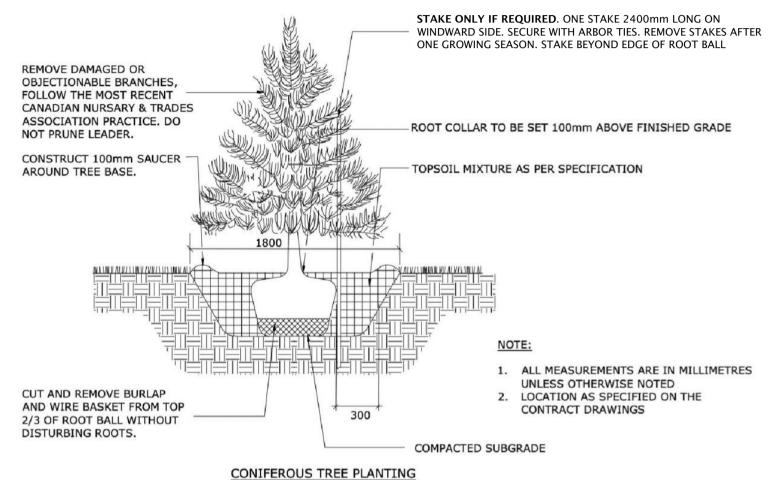


# DECIDUOUS AND CONIFEROUS TREE PLANTING IN GRASSED AREAS

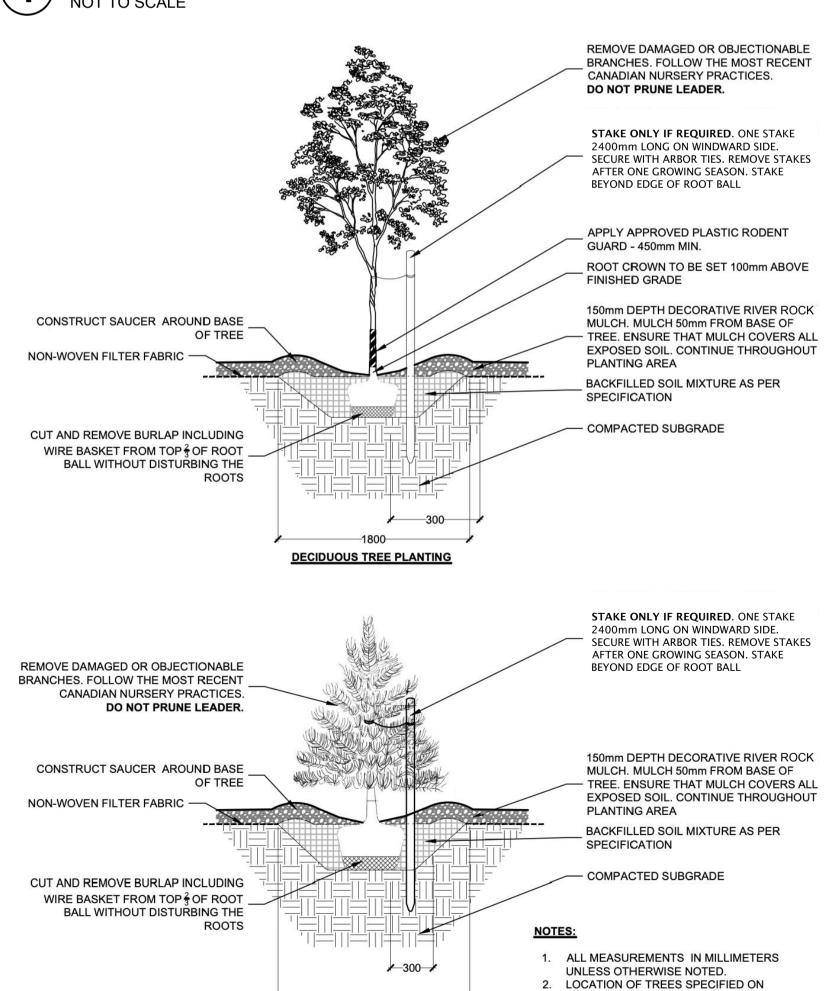

**CONIFEROUS TREE PLANTING** 


DECIDUOUS AND CONIFEROUS TREE PLANTING IN RIVER ROCK MULCH

DRAWINGS L.1 - L.5.

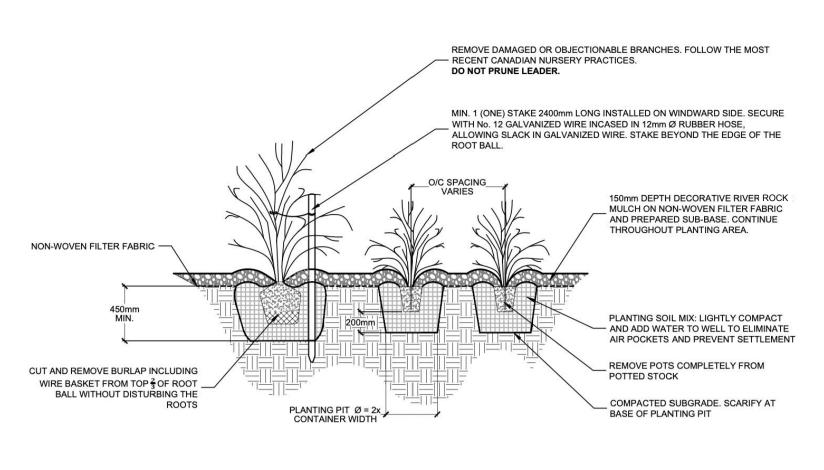

ALL MEASUREMENTS IN MILLIMETERS UNLESS OTHERWISE NOTED LOCATION OF SHRUBS SPECIFIED ON DRAWINGS L.1 - L.5. PLANTING SOIL MIX AS PER SPECIFICATIONS PROVIDE 100mm HIGH EARTH SAUCER AROUND SHRUBS STAKE SHRUBS LARGER THAN 1500mm TALL AT TIME OF PLANTING. 6. STAKES TO BE REMOVED AT THE END OF THE WARRANTY PERIOD.


## CONTINUOUS SHRUB PLANTING IN RIVER ROCK MULCH

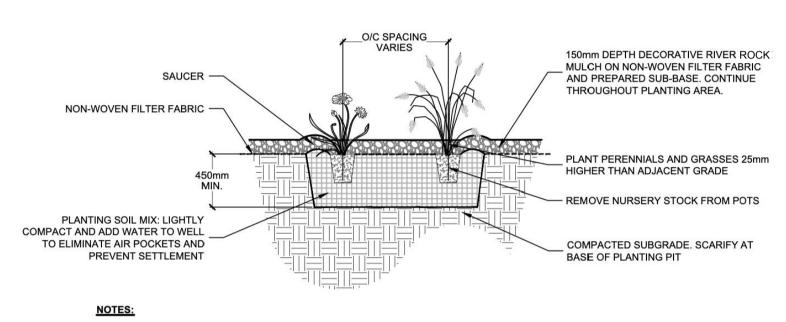


ALL MEASUREMENTS IN MILLIMETERS UNLESS OTHERWISE NOTED. LOCATION OF PERENNIAL BEDS SPECIFIED ON DRAWINGS L.1 - L.5. PLANTING SOIL MIX AS PER SPECIFICATIONS.

4. PROVIDE 100mm HIGH EARTH SAUCER AROUND PERENNIAL/GRASS BED

# PERENNIAL AND ORNAMENTAL GRASS PLANTING IN MULCH

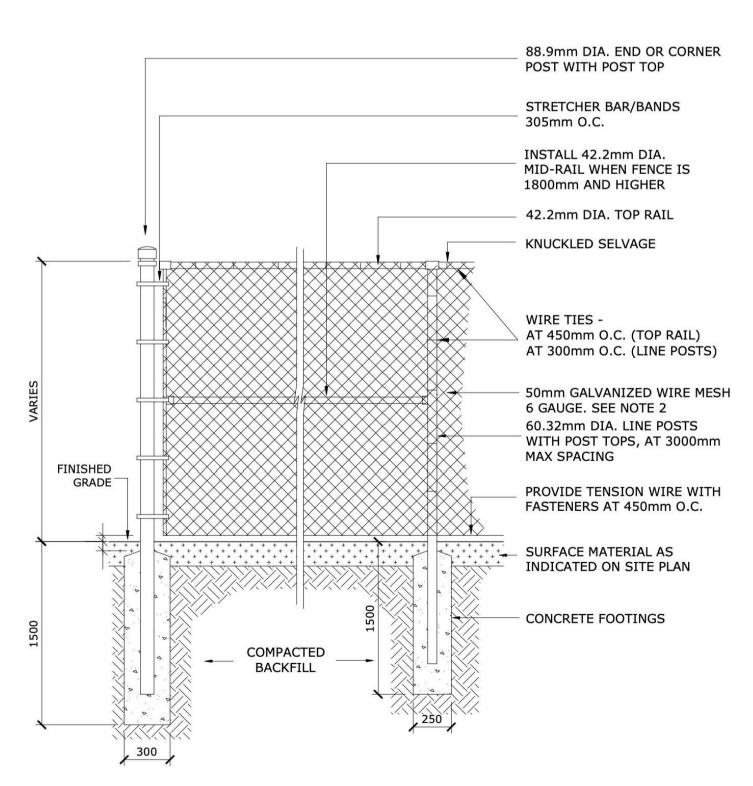


- 1. ALL MEASUREMENTS ARE IN MILLIMETRES UNLESS OTHERWISE NOTED 2. IF FENCE IS TO BE BLACK VINYL, THE FENCE SHOULD BE 9 GAUGE GALVANIZED WIRE
- CORE WITH BLACK VINYL COATING TO PROVIDE A TOTAL OF 6 GAUGE THICKNESS 3. POSTS, RAILS AND ALL OTHER HARDWARE SHOULD BE ELECTROSTATIC PAINTED
- 4. CONCRETE FOOTING SHALL BE CSA 30MPa CLASS F-1

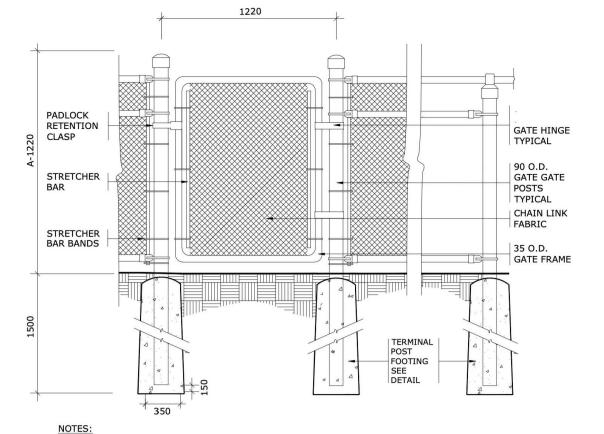


ALL MEASUREMENTS ARE IN MILLIMETRES UNLESS OTHERWISE NOTED GATE FRAMES SHALL BE CONSTRUCTED OF 33 O.D. GALVANIZED STEEL PIPE. SHOP BENT, WELDED

- AND GROUND SMOOTH 3. STRETCHER BARS TO BE 5 x 19 MINIMUM
- . STRETCHER BAR BANDS 300 O.C., 6 x 19 MINIMUM 5. CHAIN LINK FENCE TO BE BLACK VINYL COATED, 38 WOVEN MESH, 6 GAUGE O.D. OF 9 GAUGE GALVANIZED STEEL CORE FASTENED TO LINE POSTS, TOP RAIL, MID RAIL, INTERMEDIATE RAIL, AND BOTTOM RAIL, AND GATE FRAME WITH 3.5 (9 GAUGE) KNUCKLED FASTENERS PADLOCK RETENTION CLASPS TO BE INSTALLED
- FINISH OF FABRIC AND TIES TO MATCH ADJACENT FENCE ALL FENCE POSTS, GATE FRAMES, AND RAILS TO BE GALVANIZED SCHEDULE '40' PIPE 9. NO PLASTIC FITTING OR COMPONENTS ARE TO BE USED 10. WELD ALL JOINTS

# CHAIN LINK FENCE GATE

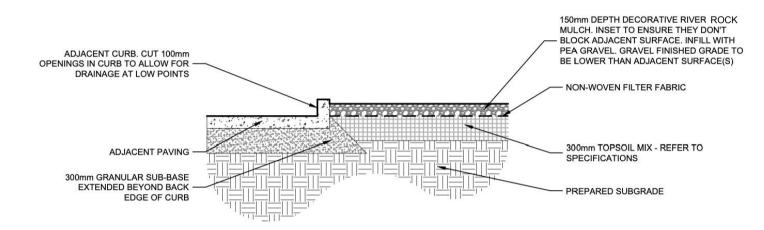


### ROCK MULCH AT CURB OR SIDEWALK

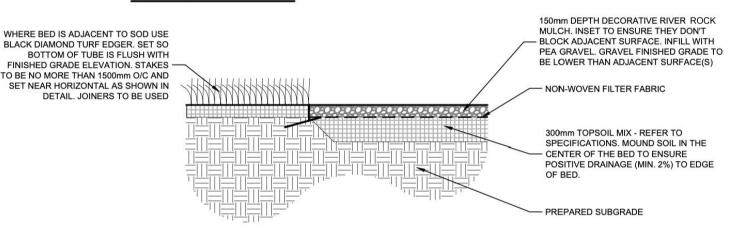

### **ROCK MULCH AT TURF EDGE**

### RIVER ROCK MULCH EDGE CONDITION NOT TO SCALE

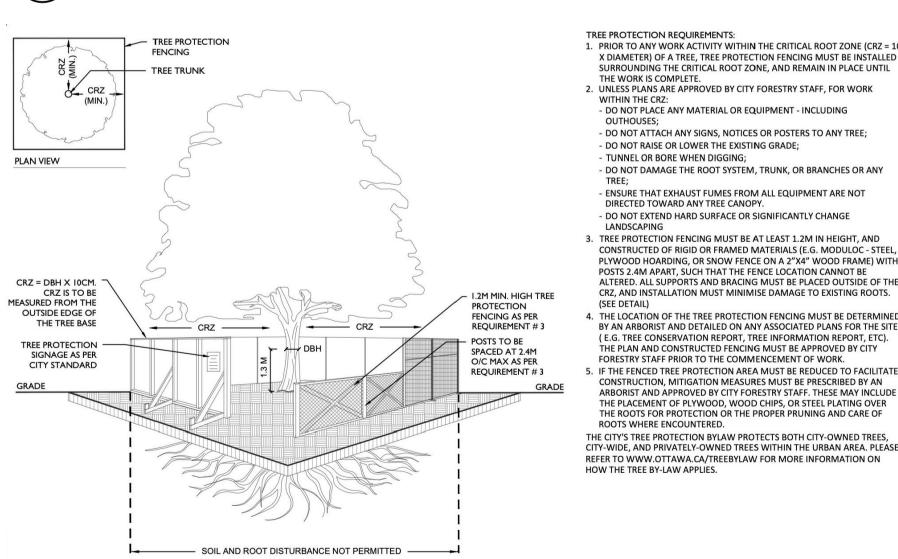

1. PRIOR TO ANY WORK ACTIVITY WITHIN THE CRITICAL ROOT ZONE (CRZ = 10 X DIAMETER) OF A TREE, TREE PROTECTION FENCING MUST BE INSTALLED SURROUNDING THE CRITICAL ROOT ZONE, AND REMAIN IN PLACE UNTIL THE WORK IS COMPLETE. 2. UNLESS PLANS ARE APPROVED BY CITY FORESTRY STAFF, FOR WORK

- WITHIN THE CRZ: - DO NOT PLACE ANY MATERIAL OR EQUIPMENT - INCLUDING DO NOT ATTACH ANY SIGNS, NOTICES OR POSTERS TO ANY TREE; DO NOT RAISE OR LOWER THE EXISTING GRADE; TUNNEL OR BORE WHEN DIGGING; - DO NOT DAMAGE THE ROOT SYSTEM, TRUNK, OR BRANCHES OR ANY
- ENSURE THAT EXHAUST FUMES FROM ALL EQUIPMENT ARE NOT DIRECTED TOWARD ANY TREE CANOPY. - DO NOT EXTEND HARD SURFACE OR SIGNIFICANTLY CHANGE LANDSCAPING 3. TREE PROTECTION FENCING MUST BE AT LEAST 1.2M IN HEIGHT, AND
- CONSTRUCTED OF RIGID OR FRAMED MATERIALS (E.G. MODULOC STEEL PLYWOOD HOARDING, OR SNOW FENCE ON A 2"X4" WOOD FRAME) WITH POSTS 2 4M APART, SUCH THAT THE FENCE LOCATION CANNOT BE ALTERED. ALL SUPPORTS AND BRACING MUST BE PLACED OUTSIDE OF THE CRZ, AND INSTALLATION MUST MINIMISE DAMAGE TO EXISTING ROOTS. 4. THE LOCATION OF THE TREE PROTECTION FENCING MUST BE DETERMINED BY AN ARBORIST AND DETAILED ON ANY ASSOCIATED PLANS FOR THE SITE ( E.G. TREE CONSERVATION REPORT, TREE INFORMATION REPORT, ETC). THE PLAN AND CONSTRUCTED FENCING MUST BE APPROVED BY CITY
- CONSTRUCTION, MITIGATION MEASURES MUST BE PRESCRIBED BY AN ARBORIST AND APPROVED BY CITY FORESTRY STAFF. THESE MAY INCLUDE THE PLACEMENT OF PLYWOOD, WOOD CHIPS, OR STEEL PLATING OVER THE ROOTS FOR PROTECTION OR THE PROPER PRUNING AND CARE OF ROOTS WHERE ENCOUNTERED. THE CITY'S TREE PROTECTION BYLAW PROTECTS BOTH CITY-OWNED TREES, CITY-WIDE, AND PRIVATELY-OWNED TREES WITHIN THE URBAN AREA. PLEASE

REFER TO WWW.OTTAWA.CA/TREEBYLAW FOR MORE INFORMATION ON HOW THE TREE BY-LAW APPLIES.

## TREE PROTECTION FENCING

### **NOTES**

- 1. ALL SOD BEDS SHALL HAVE A MINIMUM 150mm TOPSOIL. A SOIL TEST MAY BE REQUIRED TO ENSURE PROPER GROWING CONDITIONS (INCLUDING pH, CEC) ARE MET FOR STRONGEST GROWTH AND ESTABLISHMENT OF SOD.
- 2. ALL SOD MUST BE FROM A RECOGNIZED GROWER FOLLOWING THE CANADIAN LANDSCAPE AND NURSERY STANDARDS AND ANY LOCAL GOVERNMENT REGULATIONS.
- 3. PREPARE THE SOIL ADD ANY AMENDMENTS AS NEEDED. GENTLY TAMP OR ROLL THE BED AFTER APPLICATION. DO NOT **COMPACT THE SOIL**. EXCESSIVE FORCE WILL DESTROY THE SOIL STRUCTURE AND INHIBIT GROWTH.
- 4. AREAS WITH SOD WILL BE ACCEPTED BY THE PROJECT MANAGER FOLLOWING PERFORMANCE ACCEPTANCE PROVIDED: SODDED AREAS ARE PROPERLY ESTABLISHED
- A. TURF IS FREE OF DEAD SPOTS AND WEEDS B. NO SURFACE SOIL IS VISIBLE WHEN GRASS HAS BEEN CUT TO A HEIGHT OF 60mm
- C. TURF AREAS HAVE BEEN CUT NO LESS THAN TWICE, THE LAST CUT BEING CARRIED OUT WITHIN 24 HOURS PRIOR TO THE ACCEPTANCE INSPECTION.
- 7. RIVER ROCK SIZE TO BE 100-150mm DIAMETER.



JOHN SEVIGNY C.E.T. MANAGER (A), DEVELOPMENT REVIEW EAST **PLANNING, DEVELOPMENT & BUILDING SERVICES DEPARTMENT, CITY OF OTTAWA** 

> **APPROVED** By sevignyjo at 3:27 pm, Jun 21, 2024



SEYMOUR PACIFIC

100 St Anns Street, Campbell River, B.C. (T)250.286.8045 (F)250.286.8046

www.seymourpacific.ca SITE MAP: ch. NAVAN RD.

PROJECT STATUS:

ISSUED FOR COORDINATION

Revision Schedule

No.	Description	Revision Date
1	ISSUED FOR SITE PLAN REVIEW	2023-04-19
2	ISSUED FOR SITE PLAN SUBMISSION	2023-04-26
3	RE-ISSUED FOR SITE PLAN SUBMISSION	2023-07-14
4	ISSUED FOR SITE PLAN SUBMISSION	2023-09-11
5	ISSUED FOR SITE PLAN SUBMISSION	2023-11-16
6	RE-ISSUED FOR SITE PLAN SUBMISSION	2023-11-24
7	ISSUED FOR UDRP SUBMISSION	2024-01-31
8	RE-ISSUED FOR UDRP SUBMISSION	2024-04-12

SEAL:



TRADE CONTRACTORS SHALL VERIFY ALL DIMENSIONS AND REPORT ANY DISCREPANCIES OR INCONSISTENCIES TO SEYMOUR PACIFIC DEVELOPMENTS LTD., WITHOUT DELAY, FOR CLARIFICATION AND/OR CONFIRMATION. DO NOT SCALE DRAWINGS. DESIGNS REPRESENTED AND DRAWINGS USED AS INSTRUMENTS OF SERVICE SHALL REMAIN THE COPYRIGHT AND PROPERTY OF SEYMOUR PACIFIC DEVELOPMENTS LTD. ANY REPRODUCTION

OR USE FOR ANY PURPOSE OTHER THAN THAT AUTHORIZED BY SEYMOUR PACIFIC DEVELOPMENTS LTD. IS PROHIBITED.

CONTRACTORS SHALL REMAIN FAMILIAR WITH, SHALL REFER TO, AND SHALL PERFORM IN ACCORDANCE WITH LOCAL LAWS, REGULATIONS AND BUILDING CODES. CONTRACTORS SHALL MAINTAIN GOOD INDUSTRY BUILDING AND SAFETY PRACTICES CONSISTENT WITH THE CONTRACT INTENT AND THE REQUIREMENTS OF JURISDICTIONAL AUTHORITIES.

ADDITIONAL CLAIMS AND COSTS RELATED TO NON-MATERIAL CHANGES WILL NOT BE ACCEPTED BY SEYMOUR PACIFIC DEVELOPMENTS LTD. NON-MATERIAL CHANGES ARE DEEMED TO BE PLAN CHANGES OR SPECIFICATION ADJUSTMENTS THAT DO NOT SUBSTANTIALLY AFFECT THE VALUE, TIME, COST AND QUALITY OF CONSTRUCTION.

CONTRACTORS SHALL MAKE EVERY REASONABLE EFFORT TO MAINTAIN SCHEDULE TARGETS AND PROVIDE GOOD EFFICIENCY, PROGRESS, WORKMANSHIP AND QUALITY TOWARD DEFICIENCY-FREE

RHYTHM APARTMENTS

PROJECT NAME:

PROJECT NUMBER:

CITY OF OTTAWA:

ADDRESS:

3080 NAVAN ROAD

OTTAWA, ON

DRAWING TITLE:

**DETAILS** 

DRAWN BY:	K. SELIN
CHECKED BY:	K. CERVENY
DATE:	2024-04-12
SCALE:	AS NOTED

DRAWING #:

REV #: