

QUANTITIES	KEY	BOTANICAL NAME	COMMON NAME	SIZE AT PLANTING	REMARKS
DECIDUOUS	TRE	ES - REFER TO DETAIL 1/L500			
3	AC	Amelanchier canadensis	Shadblow Serviceberry	50mm (cal.)	W.B. Tree form.
DECIDUOUS	SHR	UBS - REFER TO DETAIL 2/L500			
3	VL	Viburnum lentago	Nannyberry	50mm (cal.)	W.B. Tree form.
22	DL	Diervilla lonicera	Bush Honeysuckle	500mm (ht.)	Potted; Plant at 1000mm o.d
38	HP	Hydrangea paniculata 'Bombshell'	Bombshell Hydrangea	400mm (ht.)	Potted; Plant at 800mm o.c.
3	HPL	Hydrangea paniculata 'Limelight Prime'	Limelight Prime Hydrangea	500mm (ht.)	Potted; Plant at 1000mm o.d
22	НК	Hypericum kalmianum	Pot O'Gold	2 Gallon	Potted; Plant at 600mm o.c.
6	SA	Symphoricarpus albus	Snowberry	500mm (ht.)	Potted. Plant at 1000mm o.d
9	SJ	Spiraea japonica 'Goldmound'	Goldmound Spirea	400mm (ht.)	Potted. Plant at 1000mm o.d
CONIFEROU	5 & 1	BROADLEAF EVERGREEN SHRUBS - REF	ER TO DETAIL 2/L500		
5	AU	Arctostaphylos uva-ursi 'Massachusetts'	Massachusetts Bearberry	1 Gallon	Potted. Plant at 750mm o.c.
2	то	Thuja occidentalis 'Emerald'	Emerald Cedar	1750mm (ht.)	Potted. Plant at 1000mm o.d
PERENNIAL	5 & 0	DRNAMENTAL GRASSES - REFER TO DE	TAIL 3/L500	- 17 - 22	
30	AMS	Achillea millefolium 'Saucy Seduction'	Saucy Seduction Yarrow	1 Gallon	Potted. Plant at 500mm o.c.
32	AM	Achillea millefolium 'Sunny Seduction'	Sunny Seduction Yarrow	1 Gallon	Potted. Plant at 500mm o.c.
61	ACV	Astilbe chinensis 'Vision in Red'	Vision In Red False Spirea	1 Gallon	Potted. Plant at 400mm o.c.
125	GM	Geranium maculatum	Wild Geranium	1 Gallon	Potted. Plant at 400mm o.c.
101	HR	Hemerocallis 'Rosy Returns'	Rosy Returns Daylily	1 Gallon	Potted. Plant at 400mm o.c.
81	HS	Hemerocallis 'Stella de Oro'	Stella de Oro Daylily	1 Gallon	Potted. Plant at 400mm o.c.
43	HAF	Hosta 'Autumn Frost'	Autumn Frost Plantain Lily	1 Gallon	Potted. Plant at 750mm o.c.
68	NF	Nepeta x faassenii 'Cat's Meow'	Cat's Meow Catmint	1 Gallon	Potted. Plant at 500mm o.c.
11	PV	Panicum virgatum 'Shenandoah'	Shenandoah Reed Switch Grass	1 Gallon	Potted, Plant at 750mm o.c.

TREE	AVAILABLE SOIL VOLUME (m3)	RECOMMENDED TREE TYPE/SOIL VOLUME	PLANTED TREE TYPE	COMMENTS
T1	22	Small	Small	Underground gas line.
T2	20.5	Small	Small	Underground gas line.
T3	29.5	Small	Small	Underground gas line.
T4	44	Medium	Small	Downsized to small due to proximity to building foundation.
T5	44	Medium	Small	Downsized to medium due to proximity to nearby properties and buildings
T6	44	Medium	Small	Downsized to medium due to proximity to nearby properties and buildings



Stantec Consulting Ltd. 300 - 1331 Clyde Avenue Ottawa ON Tel. 613.722.4420 www.stantec.com

Copyright Reserved

The Contractor shall verify and be responsible for all dimensions. DO NOT scale the drawing - any errors or omissions shall be reported to Stantec without delay.

The Copyrights to all designs and drawings are the property of Stantec. Reproduction or use for any purpose other than that authorized by Stantec is forbidden.

Legend

EXISTING DECIDUOUS TREE

EXISTING VEGETATION

PROPOSED DECIDUOUS TREE

PROPC

PROPOSED DECIDUOUS SHRUBS

PROPOSED CONIFEROUS & BROADLEAF SHRUBS

PROPOSED PERENNIALS & ORNAMENTAL GRASSES

ANTICIPATED 40-YEAR TREE CANOPY COVERAGE

PROPOSED PLANTING BED

PROPOSED RIVER WASHED STONES

PROPOSED UNIT PAVERS - TYPE 1

PROPOSED UNIT PAVERS - TYPE 2

EXISTING FENCE

— – – PROPERTY LINE

Notes

1. ALL DIMENSIONS IN MILLIMETERS UNLESS OTHERWISE NOTED.

2. THE PROJECT INCLUDES WORK IN CLOSE PROXIMITY TO EXISTING TREES, REFER TO L100 FOR TREE PRESERVATION NOTES TO MITIGATE DAMAGE TO EXISTING TREES.

3. SITE PLAN PREPARED BY: COLIZZA BRUNI ARCHITECTURE, SP1, DATED DECEMBER 15, 2023.

I. TOPOGRAPHIC SURVEY SUPPLIED BY ANNIS, O'SULLIVAN, VOLLEBEKK LTD. PART OF LOTS 2 AND 3 AND LOT 10, REGISTERED PLAN 30, CITY OF OTTAWA.

5	5 ISSUED FOR CITY REVIEW			KP	24.06.18
4	4 ISSUED FOR CITY REVIEW			KP	24.05.16
3	3 ISSUED FOR CITY REVIEW			KP	24.04.02
2	ISSUED FOR CITY REVIEW		CA	KP	24.01.24
1	1 ISSUED FOR CLIENT REVIEW			KP	24.01.08
Revision			Ву	Appd.	YY.MM.DD
File	File Name: 160401782_LB CA		KP	KP	23.12.18
		Dwn.	Chkd.	Dsan.	YY.MM.DD

Permit-Seal



Client/Project

REZY PROPERTIES INC.


CENTRETOWN
283-285 McLEOD STREET

OTTAWA, ON

LANDSCAPE PLAN & LANDSCAPE NOTES

Project No.	Scale 0 1	3 5m	
160401782	1:100		
Drawing No.	Sheet	Revision	
L200	2 of 3	5	

≥ 8 CORIGINAL SHEET - ARCH D

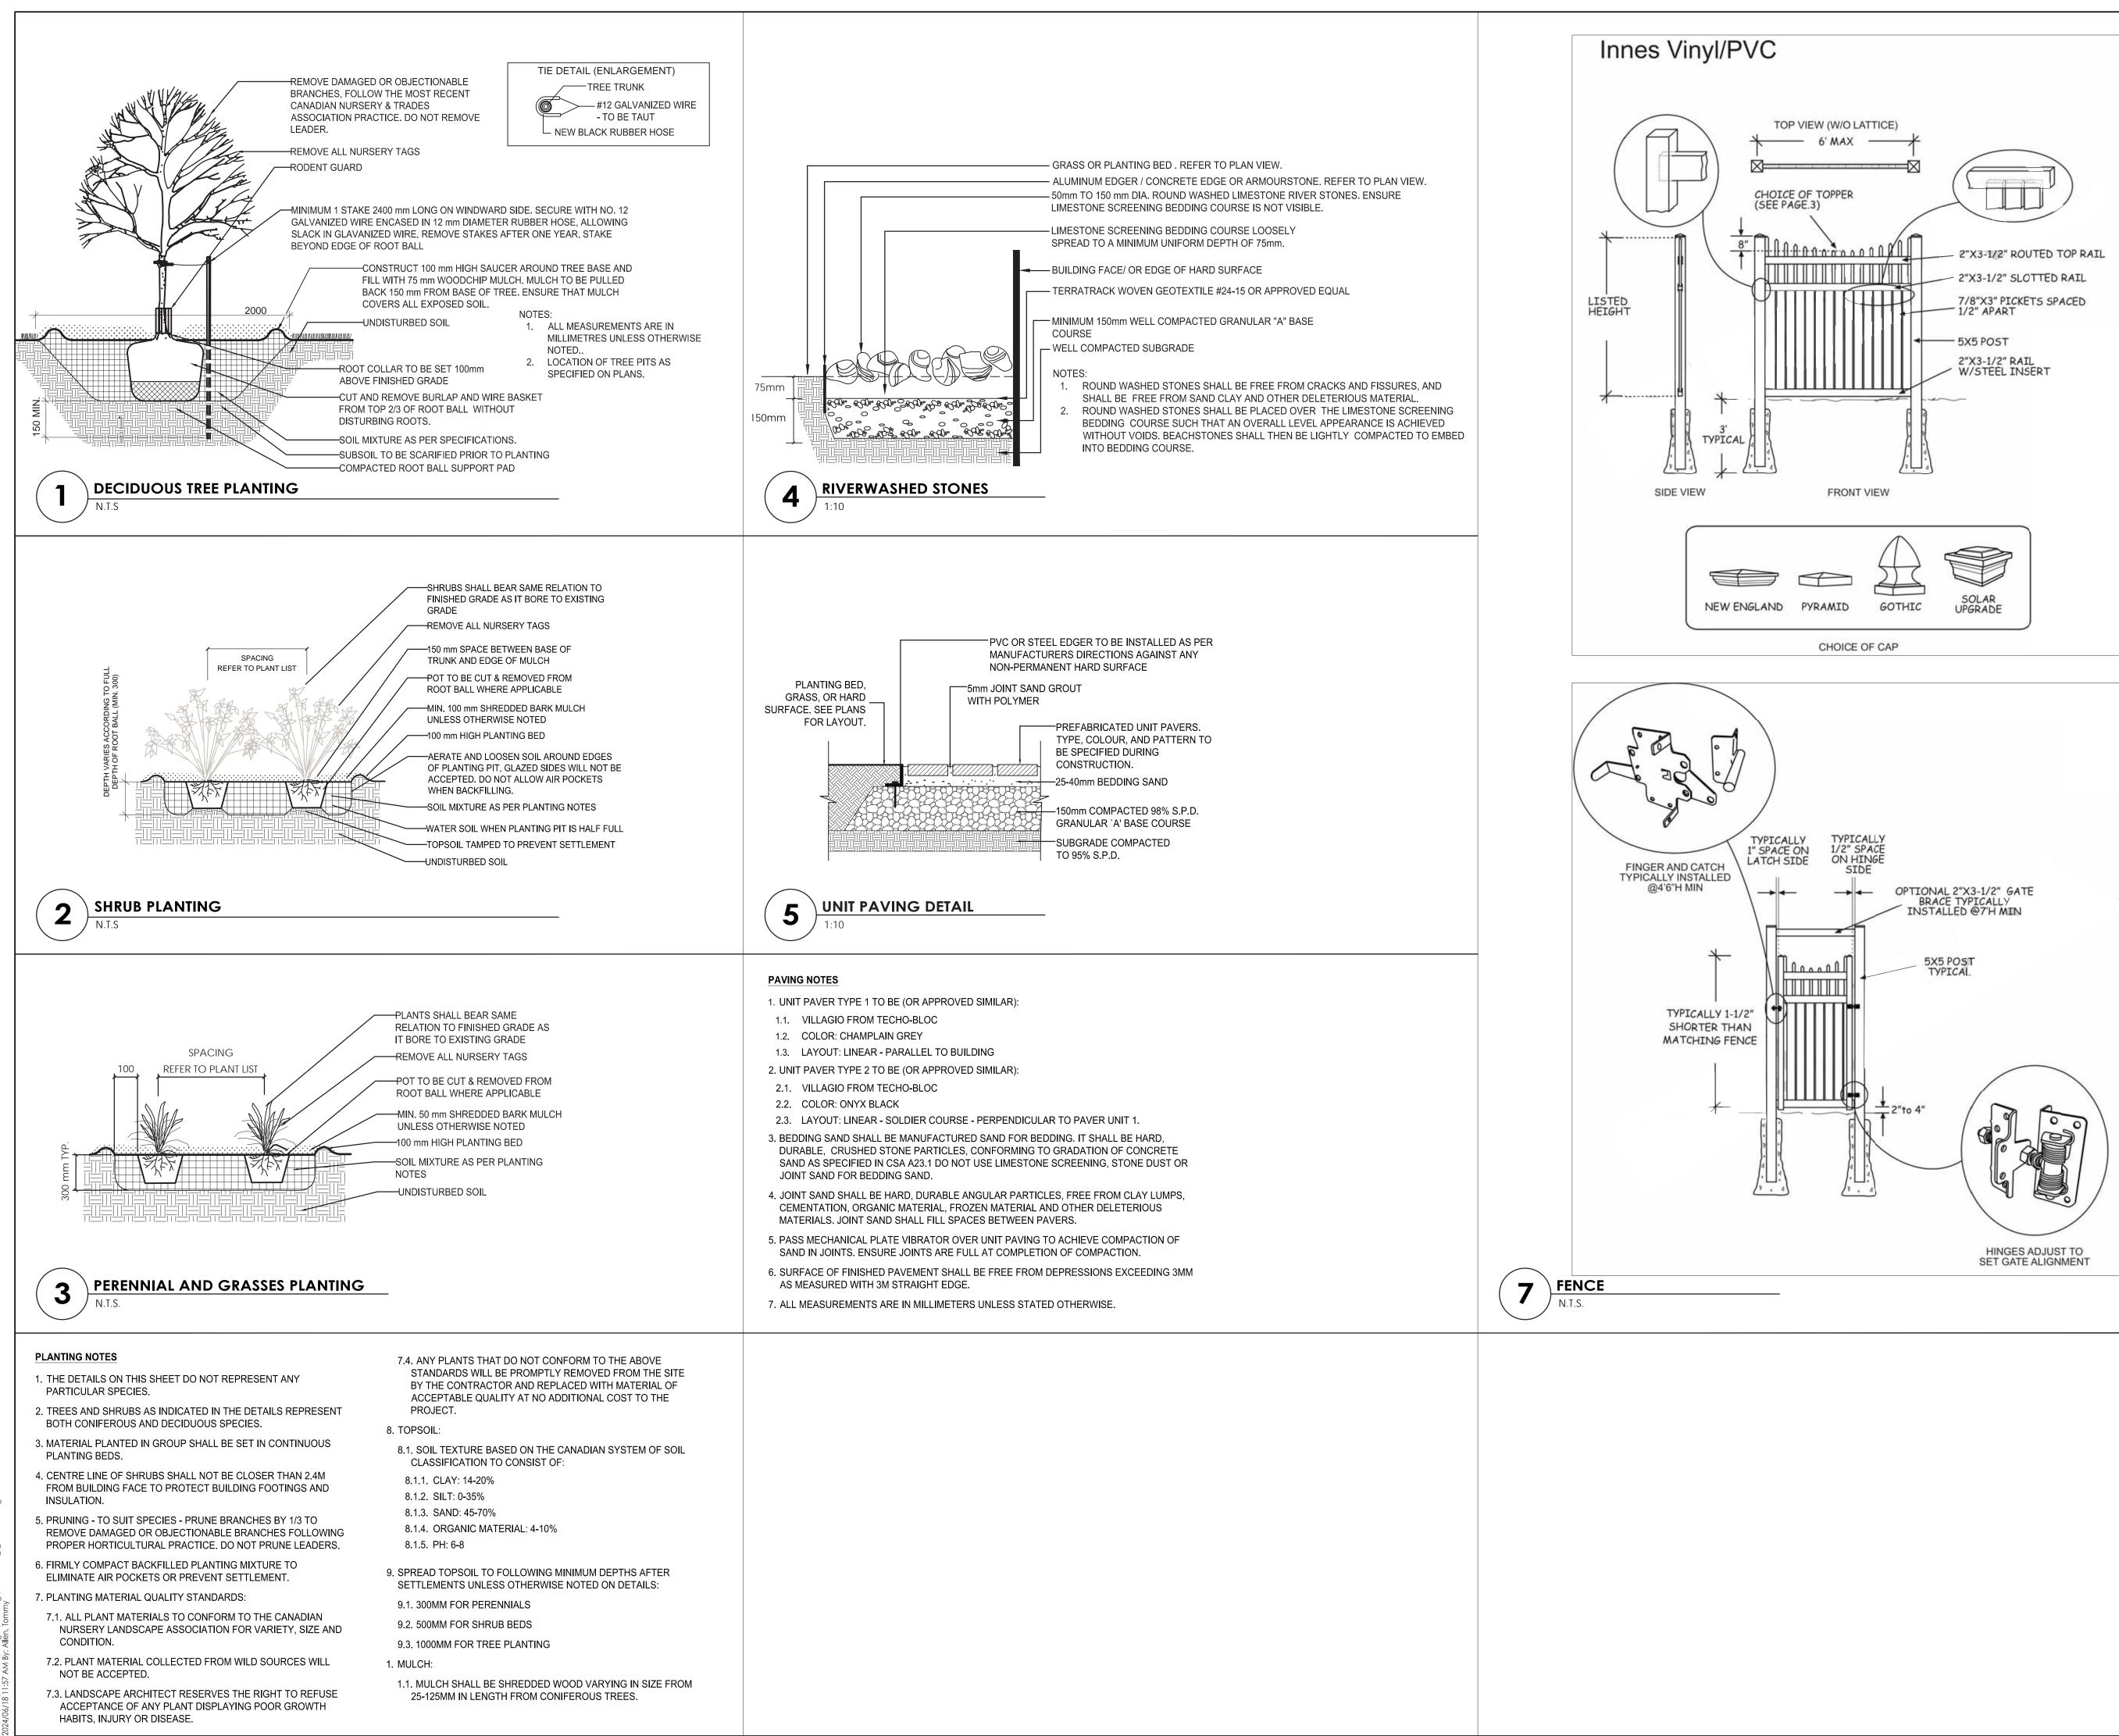



Stantec Consulting Ltd. 300 - 1331 Clyde Avenue Ottawa ON

Tel. 613.722.4420 www.stantec.com

Copyright Reserved

The Contractor shall verify and be responsible for all dimensions. DO NOT scale the drawing - any errors or omissions shall be reported to Stantec without delay.

The Copyrights to all designs and drawings are the property of Stantec. Reproduction or use for any purpose other than that authorized by Stantec is forbidden.

Legend

5 ISSUE	D FOR CITY REVIEW		TA	KP	24.06.18
4 ISSUE	D FOR CITY REVIEW		TA	KP	24.05.16
3 ISSUE	D FOR CITY REVIEW		TA	KP	24.04.02
2 ISSUE	D FOR CITY REVIEW		CA	KP	24.01.24
1 ISSUE	D FOR CLIENT REVIEW		CA	KP	24.01.08
Revisio	n		Ву	Appd.	YY.MM.DD
File Name:	160401782_LB	СА	KP	KP	23.12.18
		Dwn.	Chkd.	Dsgn.	YY.MM.DD

Permit-Seal



Client/Project

REZY PROPERTIES INC.

CENTRETOWN
283-285 McLEOD STREET
OTTAWA, ON

LANDSCAPE DETAILS & NOTES

Project No.	Scale	
160401782	AS NOTED	
Drawing No.	Sheet	Revision
L500	3 of 3	5