

229-247
BEECHWOOD AVE

229 BEECHWOOD



229-247 BEECHWOOD AVE

247 BEECHWOOD



229-247 BEECHWOOD AVE

EAST ELEVATION



229-247 BEECHWOOD AVE



229-247 BEECHWOOD AVE

NORTH ELEVATION



SOUTH ELEVATION



229-247 BEECHWOOD AVE

ELEVATION OVER BEECHWOOD AVE



PREVIOUS DESIGN



NEW DESIGN

229-247 BEECHWOOD AVE

7.0 ELEVATIONS & VIEWS

PREVIOUS DESIGN




NEW DESIGN



229-247 BEECHWOOD AVE

SITE PLAN PREVIOUS DESIGN

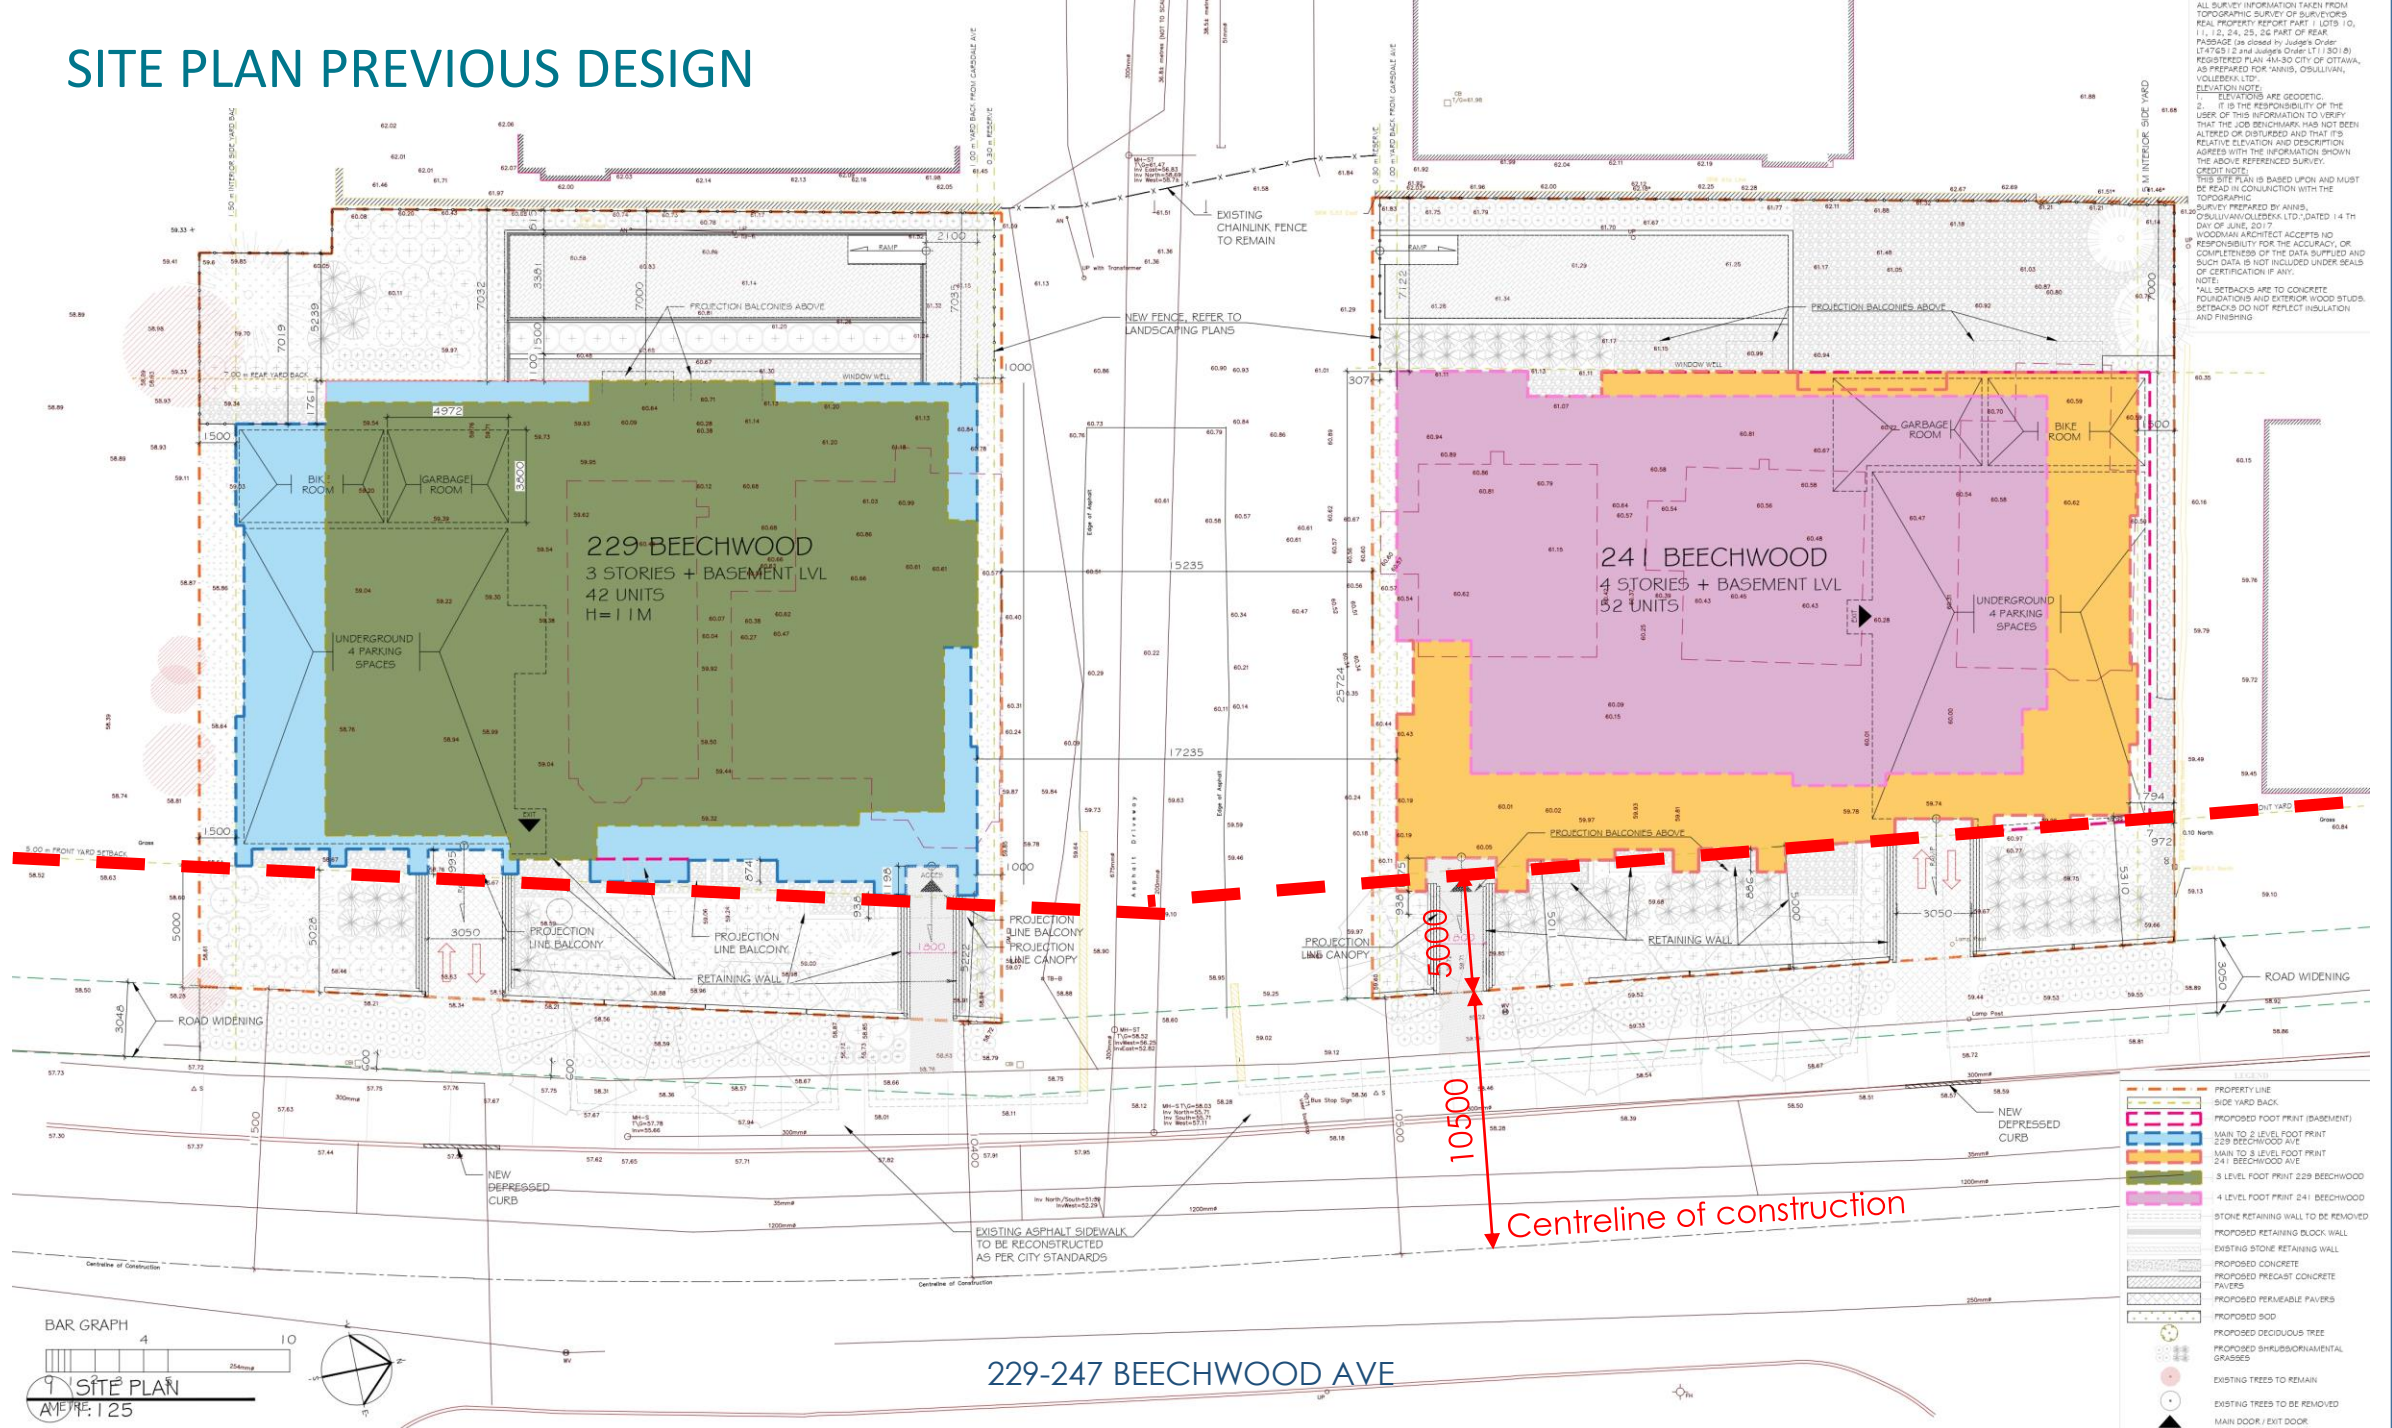

SITE PLAN NEW DESIGN

