


FRONT (NORTHWEST) ELEVATION

SCALE 1:150



LEFT (SOUTHWEST) ELEVATION

SCALE 1:150

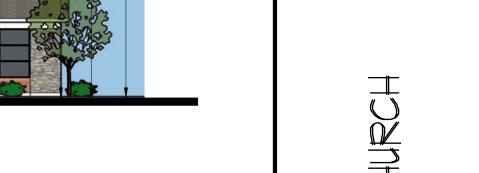

FACADE MATERIALS

A STONE
B STUCCO FINISH (EIFS)
C METAL CROSS
D ASPHALT SHINGLES
E DOOR & WINDOW (TINTED GLASS)
F GARAGE DOOR & MAN DOOR
G ETCHED (BIRD SAFE) GLASS
H WOOD LOOK METAL SIDING

OTTAWA KOREAN 3555 BORRIS OTTAWA,

REVISIONS

SITE PLAN APPLICATION MAY 10/24
SITE PLAN APPLICATION JULY 11/24

Parker Architects Inc.

156 St. Paul Street
St. Catharines, ON, L2R 3M2
tel: 905-687-6681
email: info@parkerarchitects.ca

drawing ELEVATIONS

drawn DTP

checked -

scale 1:150 NL 22 - 106 date JUNE 28, 2023

PYRIGHTED This design is



REVISIONS

3 SITE PLAN APPLICATION JULY 11/24

REAR (SOUTHEAST) ELEVATION

SCALE 1:150



RIGHT (NORTHEAST) ELEVATION

SCALE 1:150

FACADE MATERIALS

- B) STUCCO FINISH (EIFS)
- C METAL CROSS
- ASPHALT SHINGLES DOOR & WINDOW (TINTED GLASS)

H WOOD LOOK METAL SIDING


Parker Architects inc.

156 St. Paul Street St. Catharines, ON, L2R 3M2 tel: 905-687-6681 email: info@parkerarchitects.ca

SPA3.2


scale 1:150

NL 22 - 106 | date JUNE 28 2023

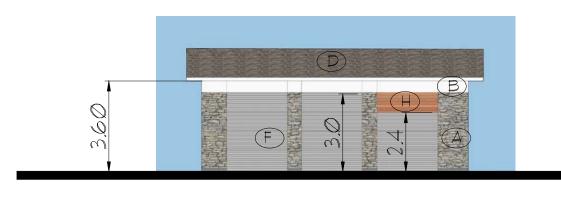

GARAGE FRONT ELEVATION

SCALE 1:150

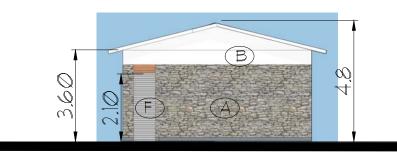

GARAGE SIDE ELEVATION SCALE 1:150



VIEW OF SOUTHWEST FACADE FROM BORRISOKANE ROAD



VIEW OF NORTHEAST FACADE



REVISIONS

1 SITE PLAN SUBMISSION JUNE
2 SITE PLAN SUBMISSION MAY
3 SITE PLAN SUBMISSION JULY
4
5
6
7

THE PART ORDER TO THE TANK THE PART OF THE

OTTAWA KOREAN COMMUNITY CHUR 3555 BORRISOKANE ROAD OTTAWA, ONTARIO

Parker Architects Inc.

156 St. Paul Street
St. Catharines, ON, L2R 3M2
tel: 905-687-6681
email: info@parkerarchitects.ca

SPA3.3

drawing BUILDING IMAG

arawn

checked -

scale 1:200 NL 22 - 106 date JUNE 28 2023



AERIAL VIEW OF NORTHEAST FACADE



AERIAL VIEW OF SOUTHWEST FACADE



Parker Architects Inc.

156 St. Paul Street St. Catharines, ON, L2R 3M2 tel: 905-687-6681 email: info@parkerarchitects.ca

scale 1:200 NL 22 - 106 date JUNE 28 2023