




REVISIONS	
1	SITE PLAN APPLICATION JUN 04/24
2	
3	
4	
5	
6	
7	
8	
9	
10	

OTTAWA KOREAN COMMUNITY CHURCH
 3555 BORRISOKANE ROAD
 OTTAWA, ONTARIO

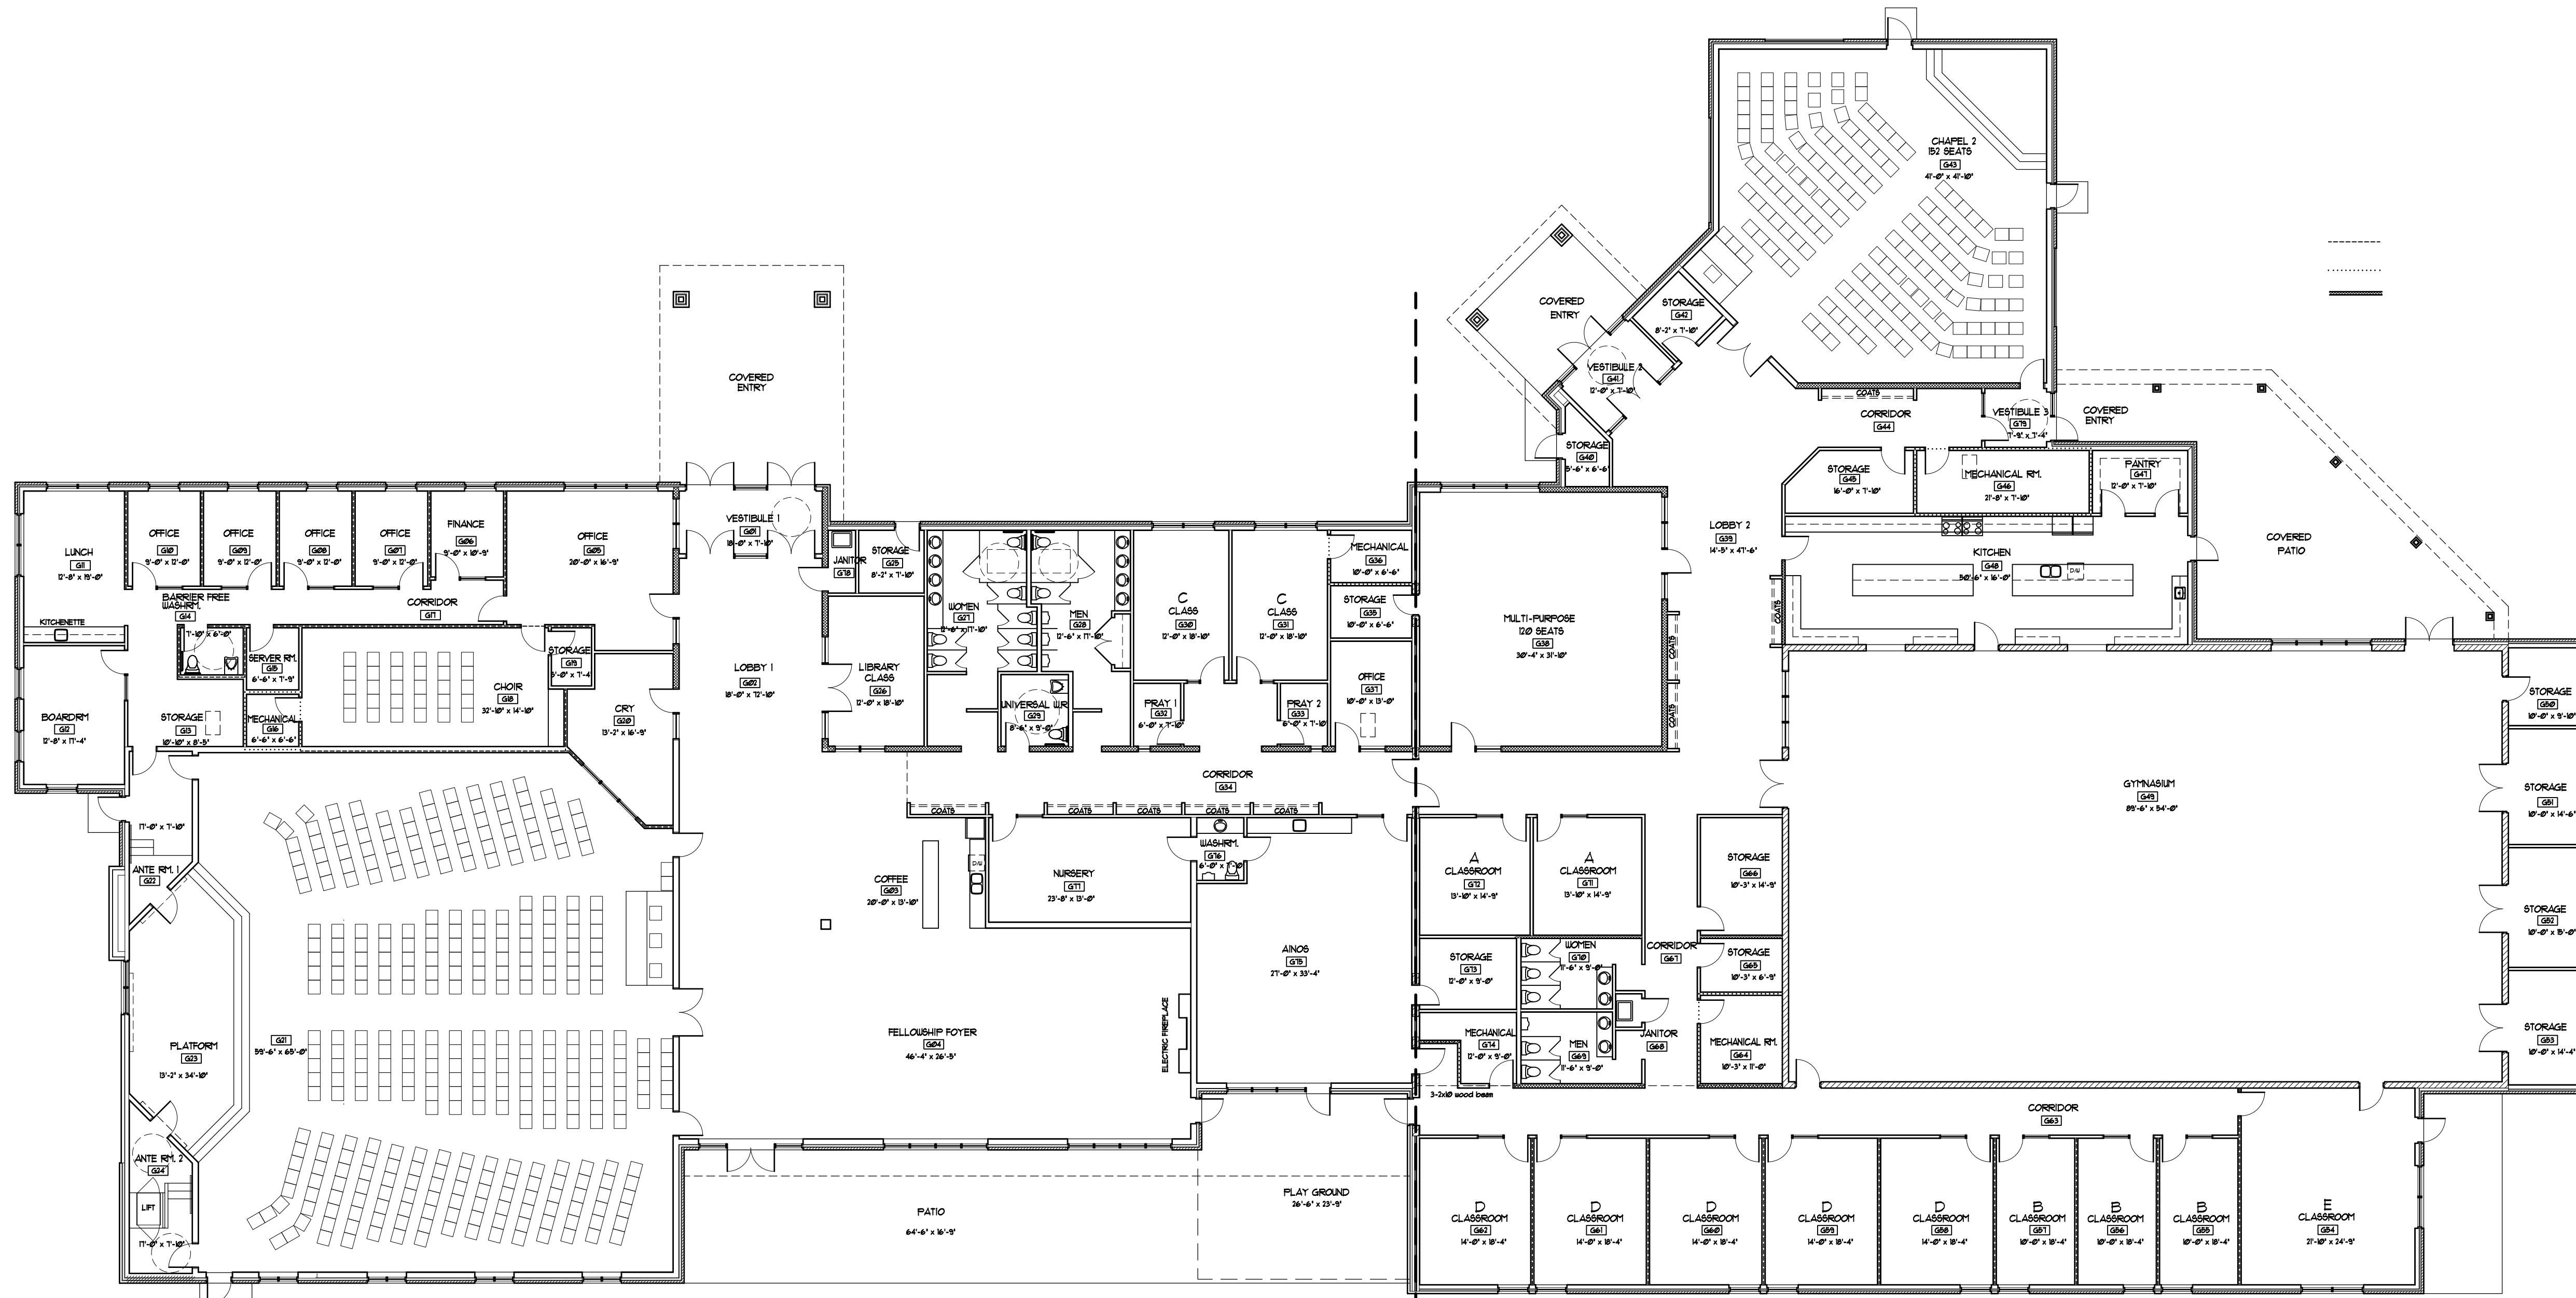

FLOOR PLAN

348 SEATS FLAT FLOOR - HANDICAP LIFT +
CENTRE DOORS WITH SEATING IN CENTRE AISLE

Parker Architects Inc.
 156 St. Paul Street
 St. Catharines, ON, L2R 3M2
 tel: 905-687-6881
 email: info@parkerarchitects.ca

A2.1	
drawing	FLOOR PLAN
drawn	COA
checked	DTP
scale	1:150
NL 22-106	date JANUARY 10 2024

COPYRIGHTED: The design is the exclusive property of Parker Architects and shall not be reproduced without the Architects written permission. These drawings are to be read in conjunction with the structural, mechanical and electrical drawings, as well as the specifications. The drawing shall not be taken as a dimension, data and levels shall be verified before construction, and all errors or omissions reported immediately to the architect.