



1 EAST ELEVATION
A120 1:75

KEY PLAN



PROJECT

ALL CONTRACTORS TO VERIFY ALL DIMENSIONS ON SITE AND TO REPORT ALL ERRORS AND/OR OMISSIONS TO THE ARCHITECT.

ALL CONTRACTORS MUST COMPLY WITH ALL CODES AND BYLAWS AND OTHER AUTHORITIES HAVING JURISDICTION OVER THE WORK.

DO NOT SCALE DRAWINGS.

THIS DRAWING MAY NOT BE USED FOR CONSTRUCTION UNTIL SIGNED BY THE ARCHITECT.

COPYRIGHT RESERVED.

| # | Description | Date |
|---|-------------------|------------|
| 1 | ISSUED FOR REVIEW | 16/04/2024 |
| 2 | ISSUED FOR REVIEW | 05/07/2024 |

CLIENT:



PLANNER:



ARCHITECT:



CONSULTANTS:
STRUCTURAL – D+M Structural Ltd.
MECHANICAL – Jain Consultants
CIVIL – Stantec
ELECTRICAL – Jain Consultants
NOISE – Gradient Wind Engineering Inc.
LANDSCAPE – Thakar Associates Design Consultants
INFRASTRUCTURE – Parsons

PROJECT:

LONGFIELDS DR -
BLOCK 10
OTTAWA - ON

DRAWING:

EAST ELEVATION

| | | | |
|-------------|------------|-------------|------|
| DATE | 2024-07-03 | JOB NO. | 2314 |
| SCALE | 1:75 | DRAWING NO. | A120 |
| DRAWN BY | J.G. | | |
| REVIEWED BY | R.W. | | |



1 NORTH ELEVATION
A120 1:75

KEY PLAN



PROJECT

ALL CONTRACTORS TO VERIFY ALL DIMENSIONS ON SITE AND TO REPORT ALL ERRORS AND/OR OMISSIONS TO THE ARCHITECT.

ALL CONTRACTORS MUST COMPLY WITH ALL CODES AND BYLAWS AND OTHER AUTHORITIES HAVING JURISDICTION OVER THE WORK.

DO NOT SCALE DRAWINGS.

THIS DRAWING MAY NOT BE USED FOR CONSTRUCTION UNTIL SIGNED BY THE ARCHITECT.

COPYRIGHT RESERVED.

| # | Description | Date |
|---|-------------------|------------|
| 1 | ISSUED FOR REVIEW | 16/04/2024 |

CLIENT:



PLANNER:



ARCHITECT:



CONSULTANTS:

- STRUCTURAL – D+M Structural Ltd
- MECHANICAL – Jain Consultants
- CIVIL – Stontec
- ELECTRICAL – Jain Consultants
- NOISE – Gradient Wind Engineering Inc.
- LANDSCAPE – Thakar Associates Design Consultants
- INFRASTRUCTURE – Parsons

PROJECT:

LONGFIELDS DR -
BLOCK 10
OTTAWA - ON

DRAWING:

NORTH ELEVATION

| | | | |
|-------------|------------|-------------|------|
| DATE | 2024-07-03 | JOB NO. | 2314 |
| SCALE | 1:75 | DRAWING NO. | A121 |
| DRAWN BY | J.G. | | |
| REVIEWED BY | R.W. | | |



1 SOUTH ELEVATION
A120 1:75

KEY PLAN



PROJECT

ALL CONTRACTORS TO VERIFY ALL DIMENSIONS ON SITE AND TO REPORT ALL ERRORS AND/OR OMISSIONS TO THE ARCHITECT.

ALL CONTRACTORS MUST COMPLY WITH ALL CODES AND BYLAWS AND OTHER AUTHORITIES HAVING JURISDICTION OVER THE WORK.

DO NOT SCALE DRAWINGS.

THIS DRAWING MAY NOT BE USED FOR CONSTRUCTION UNTIL SIGNED BY THE ARCHITECT.

COPYRIGHT RESERVED.

| # | Description | Date |
|---|-------------------|------------|
| 1 | ISSUED FOR REVIEW | 16/04/2024 |
| 2 | ISSUED FOR REVIEW | 05/07/2024 |

CLIENT:



PLANNER:



ARCHITECT:



CONSULTANTS:

STRUCTURAL – D+M Structural Ltd.
MECHANICAL – Jain Consultants
CIVIL – Stantec
ELECTRICAL – Jain Consultants
NOISE – Gradient Wind Engineering Inc.
LANDSCAPE – Thakar Associates Design Consultants
INFRASTRUCTURE – Parsons

PROJECT:

LONGFIELDS DR -
BLOCK 10
OTTAWA - ON

DRAWING:

SOUTH ELEVATION

| | | | |
|-------------|------------|-------------|------|
| DATE | 2024-07-03 | JOB NO. | 2314 |
| SCALE | 1:75 | DRAWING NO. | A122 |
| DRAWN BY | J.G. | | |
| REVIEWED BY | R.W. | | |



1 WEST ELEVATION
A120 1:75

KEY PLAN



PROJECT

ALL CONTRACTORS TO VERIFY ALL DIMENSIONS ON SITE AND TO REPORT ALL ERRORS AND/OR OMISSIONS TO THE ARCHITECT.

ALL CONTRACTORS MUST COMPLY WITH ALL CODES AND BYLAWS AND OTHER AUTHORITIES HAVING JURISDICTION OVER THE WORK.

DO NOT SCALE DRAWINGS.

THIS DRAWING MAY NOT BE USED FOR CONSTRUCTION UNTIL SIGNED BY THE ARCHITECT.

COPYRIGHT RESERVED.

| # | Description | Date |
|---|-------------------|------------|
| 1 | ISSUED FOR REVIEW | 16/04/2024 |
| 2 | ISSUED FOR REVIEW | 05/07/2024 |

CLIENT:



CAMPANALE GROUP

PLANNER:



PLANNING + DESIGN

ARCHITECT:



4 BEECHWOOD, SUITE 201, OTTAWA, ONTARIO, CANADA K1L 8L9
TEL: 613 228 9850 • FAX: 613 228 9848 • email: info@woodmanarchitect.com

CONSULTANTS:

STRUCTURAL – D+M Structural Ltd.
MECHANICAL – Jain Consultants
CIVIL – Stantec
ELECTRICAL – Jain Consultants
NOISE – Gradient Wind Engineering Inc.
LANDSCAPE – Thakar Associates Design Consultants
INFRASTRUCTURE – Parsons


PROJECT:

LONGFIELDS DR -
BLOCK 10
OTTAWA - ON

DRAWING:

WEST ELEVATION

| | | | |
|-------------|------------|-------------|------|
| DATE | 2024-07-03 | JOB NO. | 2314 |
| SCALE | 1:75 | DRAWING NO. | A123 |
| DRAWN BY | J.G. | | |
| REVIEWED BY | R.W. | | |

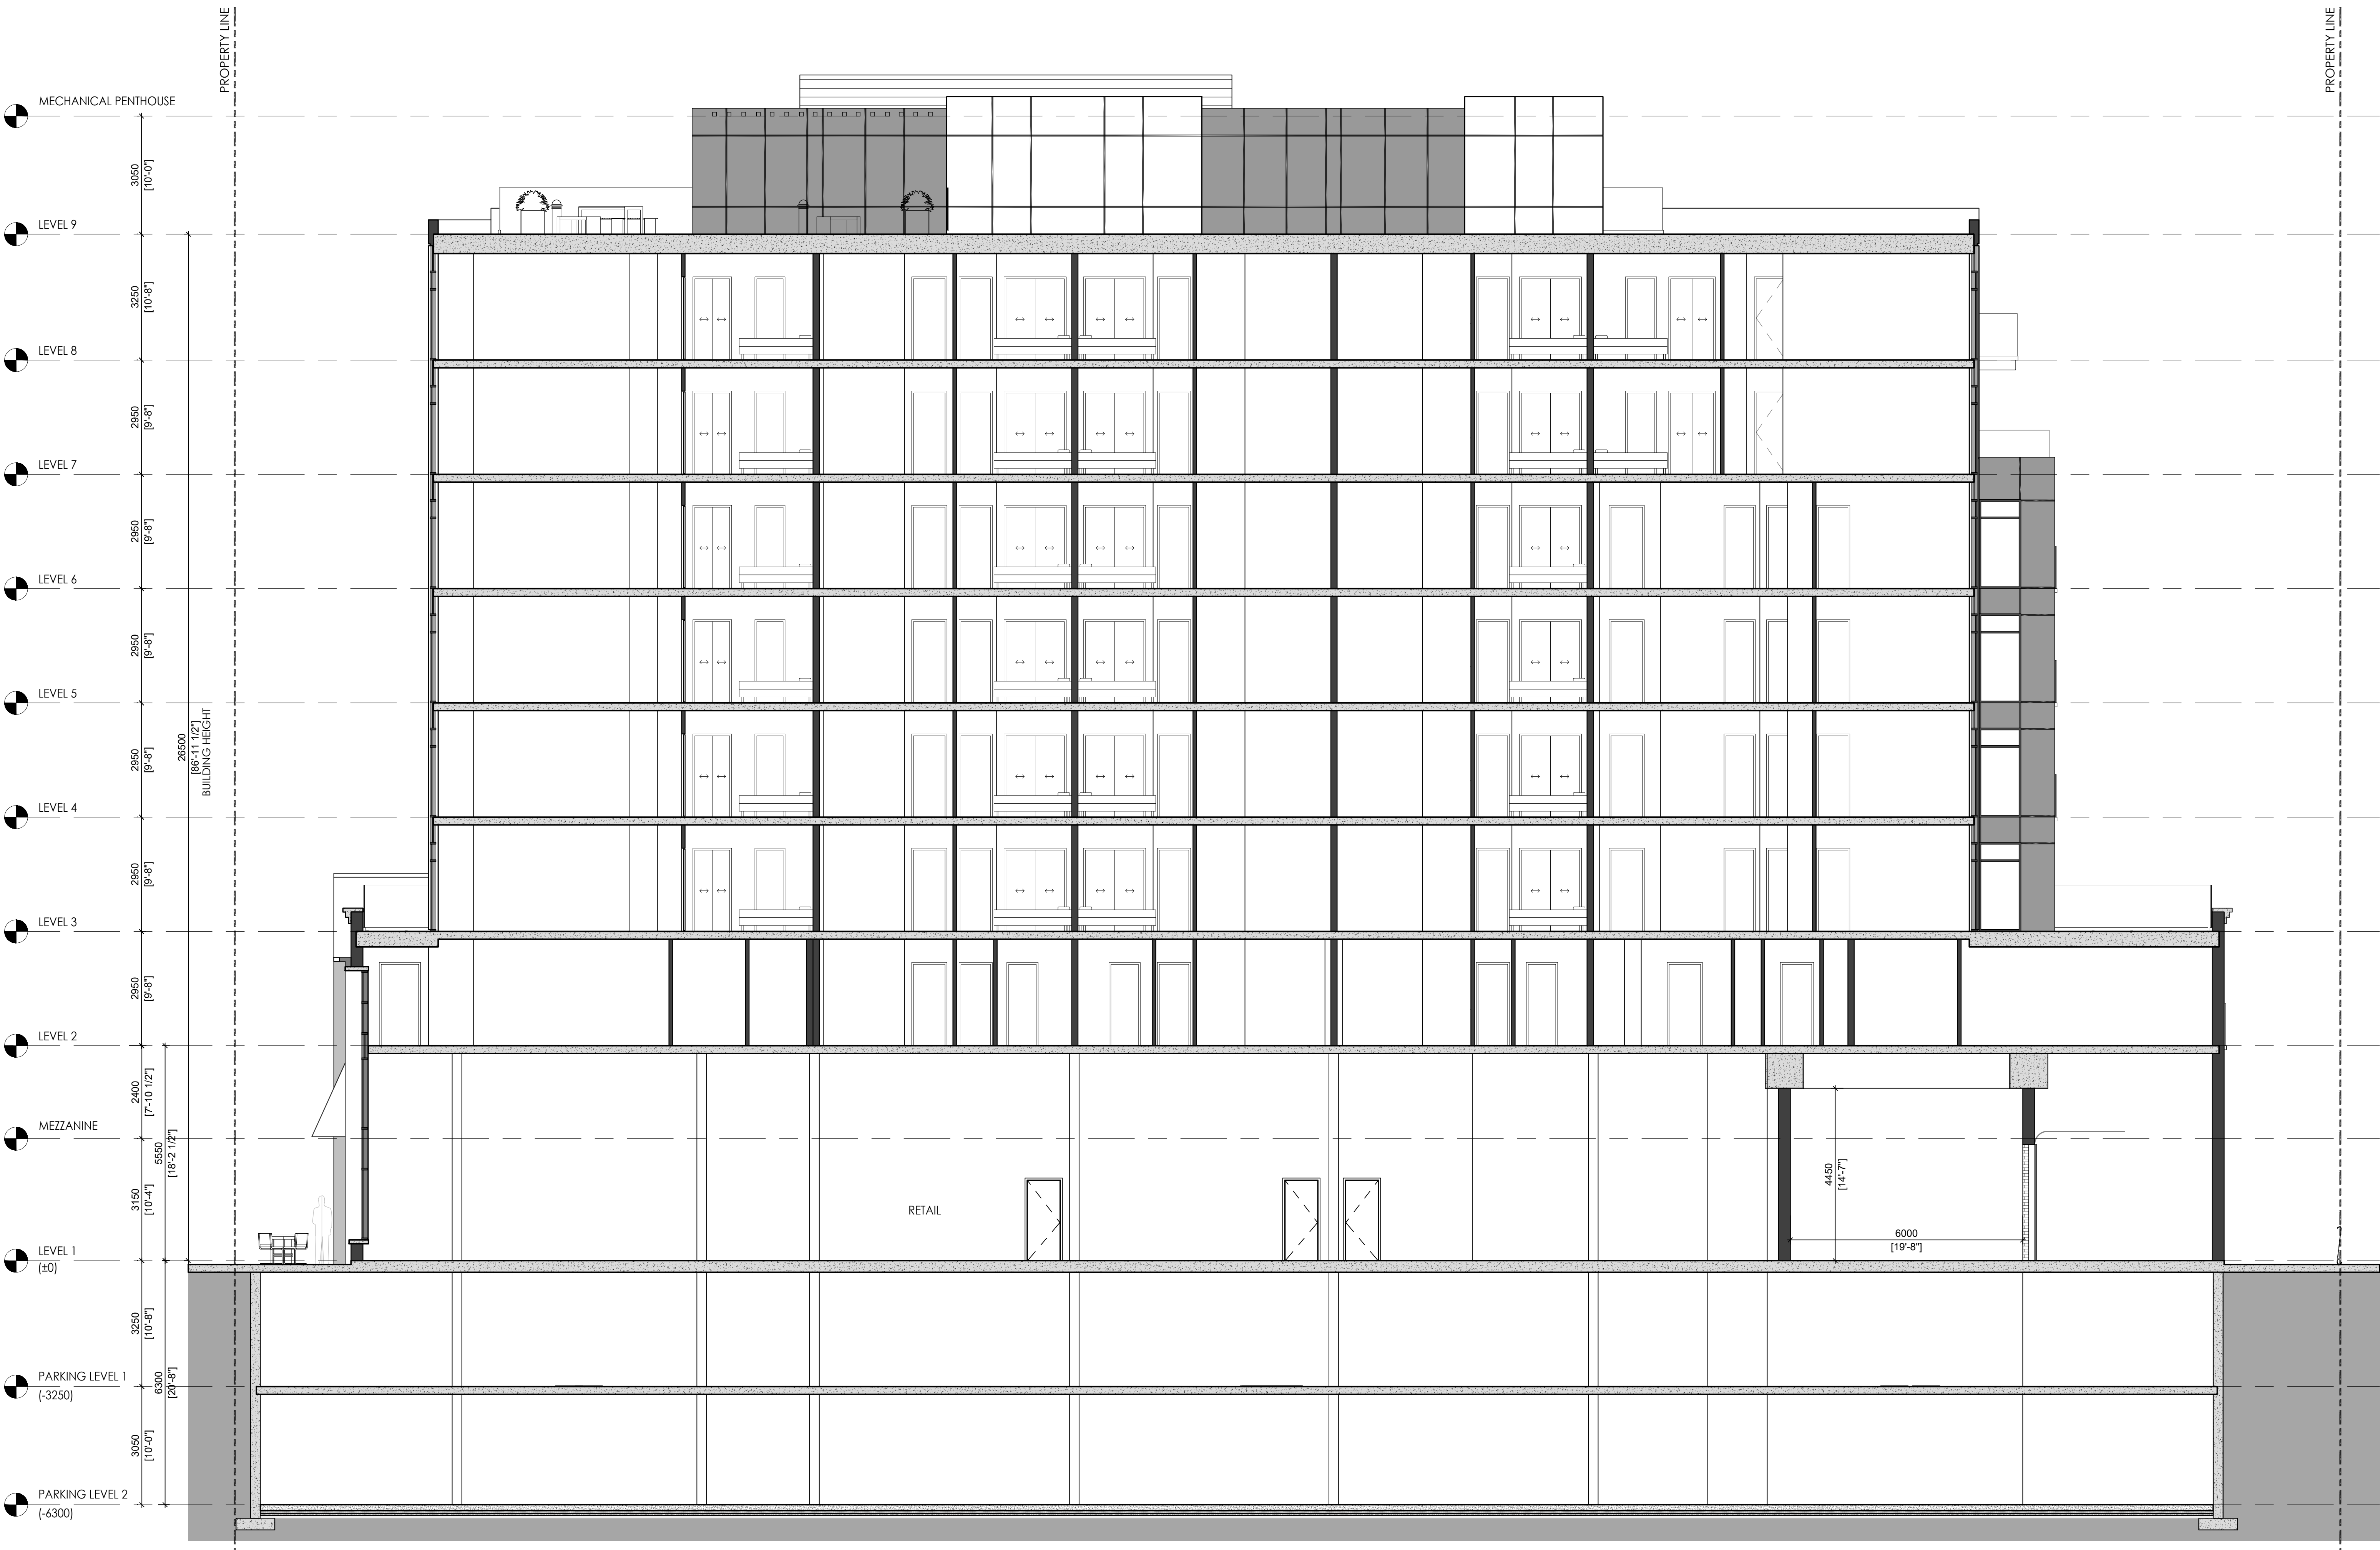

1 WEST ELEVATION
A120 1:75

KEY PLAN



PROJECT

ALL CONTRACTORS TO VERIFY ALL DIMENSIONS ON SITE AND TO REPORT ALL ERRORS AND/OR OMISSIONS TO THE ARCHITECT.

ALL CONTRACTORS MUST COMPLY WITH ALL CODES AND BYLAWS AND OTHER AUTHORITIES HAVING JURISDICTION OVER THE WORK.

DO NOT SCALE DRAWINGS.

THIS DRAWING MAY NOT BE USED FOR CONSTRUCTION UNTIL SIGNED BY THE ARCHITECT.


COPYRIGHT RESERVED.

| # | Description | Date |
|---|-------------------|------------|
| 1 | ISSUED FOR REVIEW | 16/04/2024 |
| 2 | ISSUED FOR REVIEW | 05/07/2024 |

CLIENT:



PLANNER:

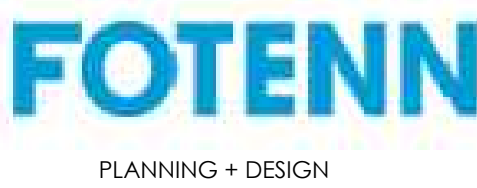

ARCHITECT:



4 BEECHWOOD, SUITE 201, OTTAWA, ONTARIO, CANADA K1L 8L9
TEL: 613 228 9850 • FAX: 613 228 9848 • email: info@woodmanarchitect.com

CONSULTANTS:

STRUCTURAL – D+M Structural Ltd.
MECHANICAL – Jain Consultants
CIVIL – Stantec
ELECTRICAL – Jain Consultants
NOISE – Gradient Wind Engineering Inc.
LANDSCAPE – Thakar Associates Design Consultants
INFRASTRUCTURE – Parsons

PROJECT:

LONGFIELDS DR -
BLOCK 10
OTTAWA - ON

DRAWING:

BUILDING SECTION

| | | | |
|-------------|------------|-------------|------|
| DATE | 2024-07-03 | JOB NO. | 2314 |
| SCALE | 1:75 | DRAWING NO. | A131 |
| DRAWN BY | J.G. | | |
| REVIEWED BY | R.W. | | |