

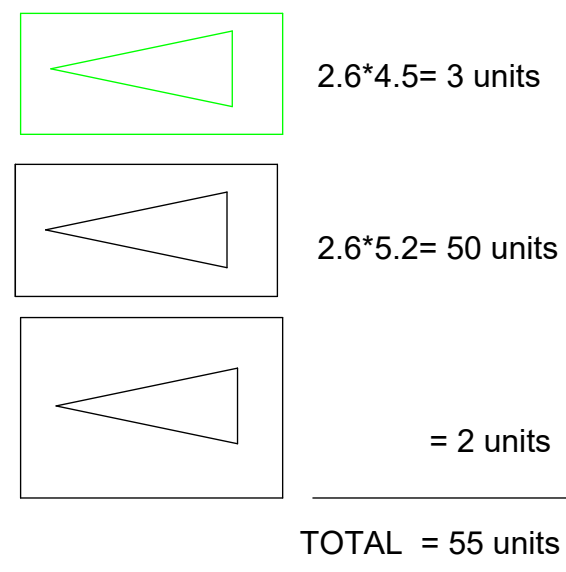


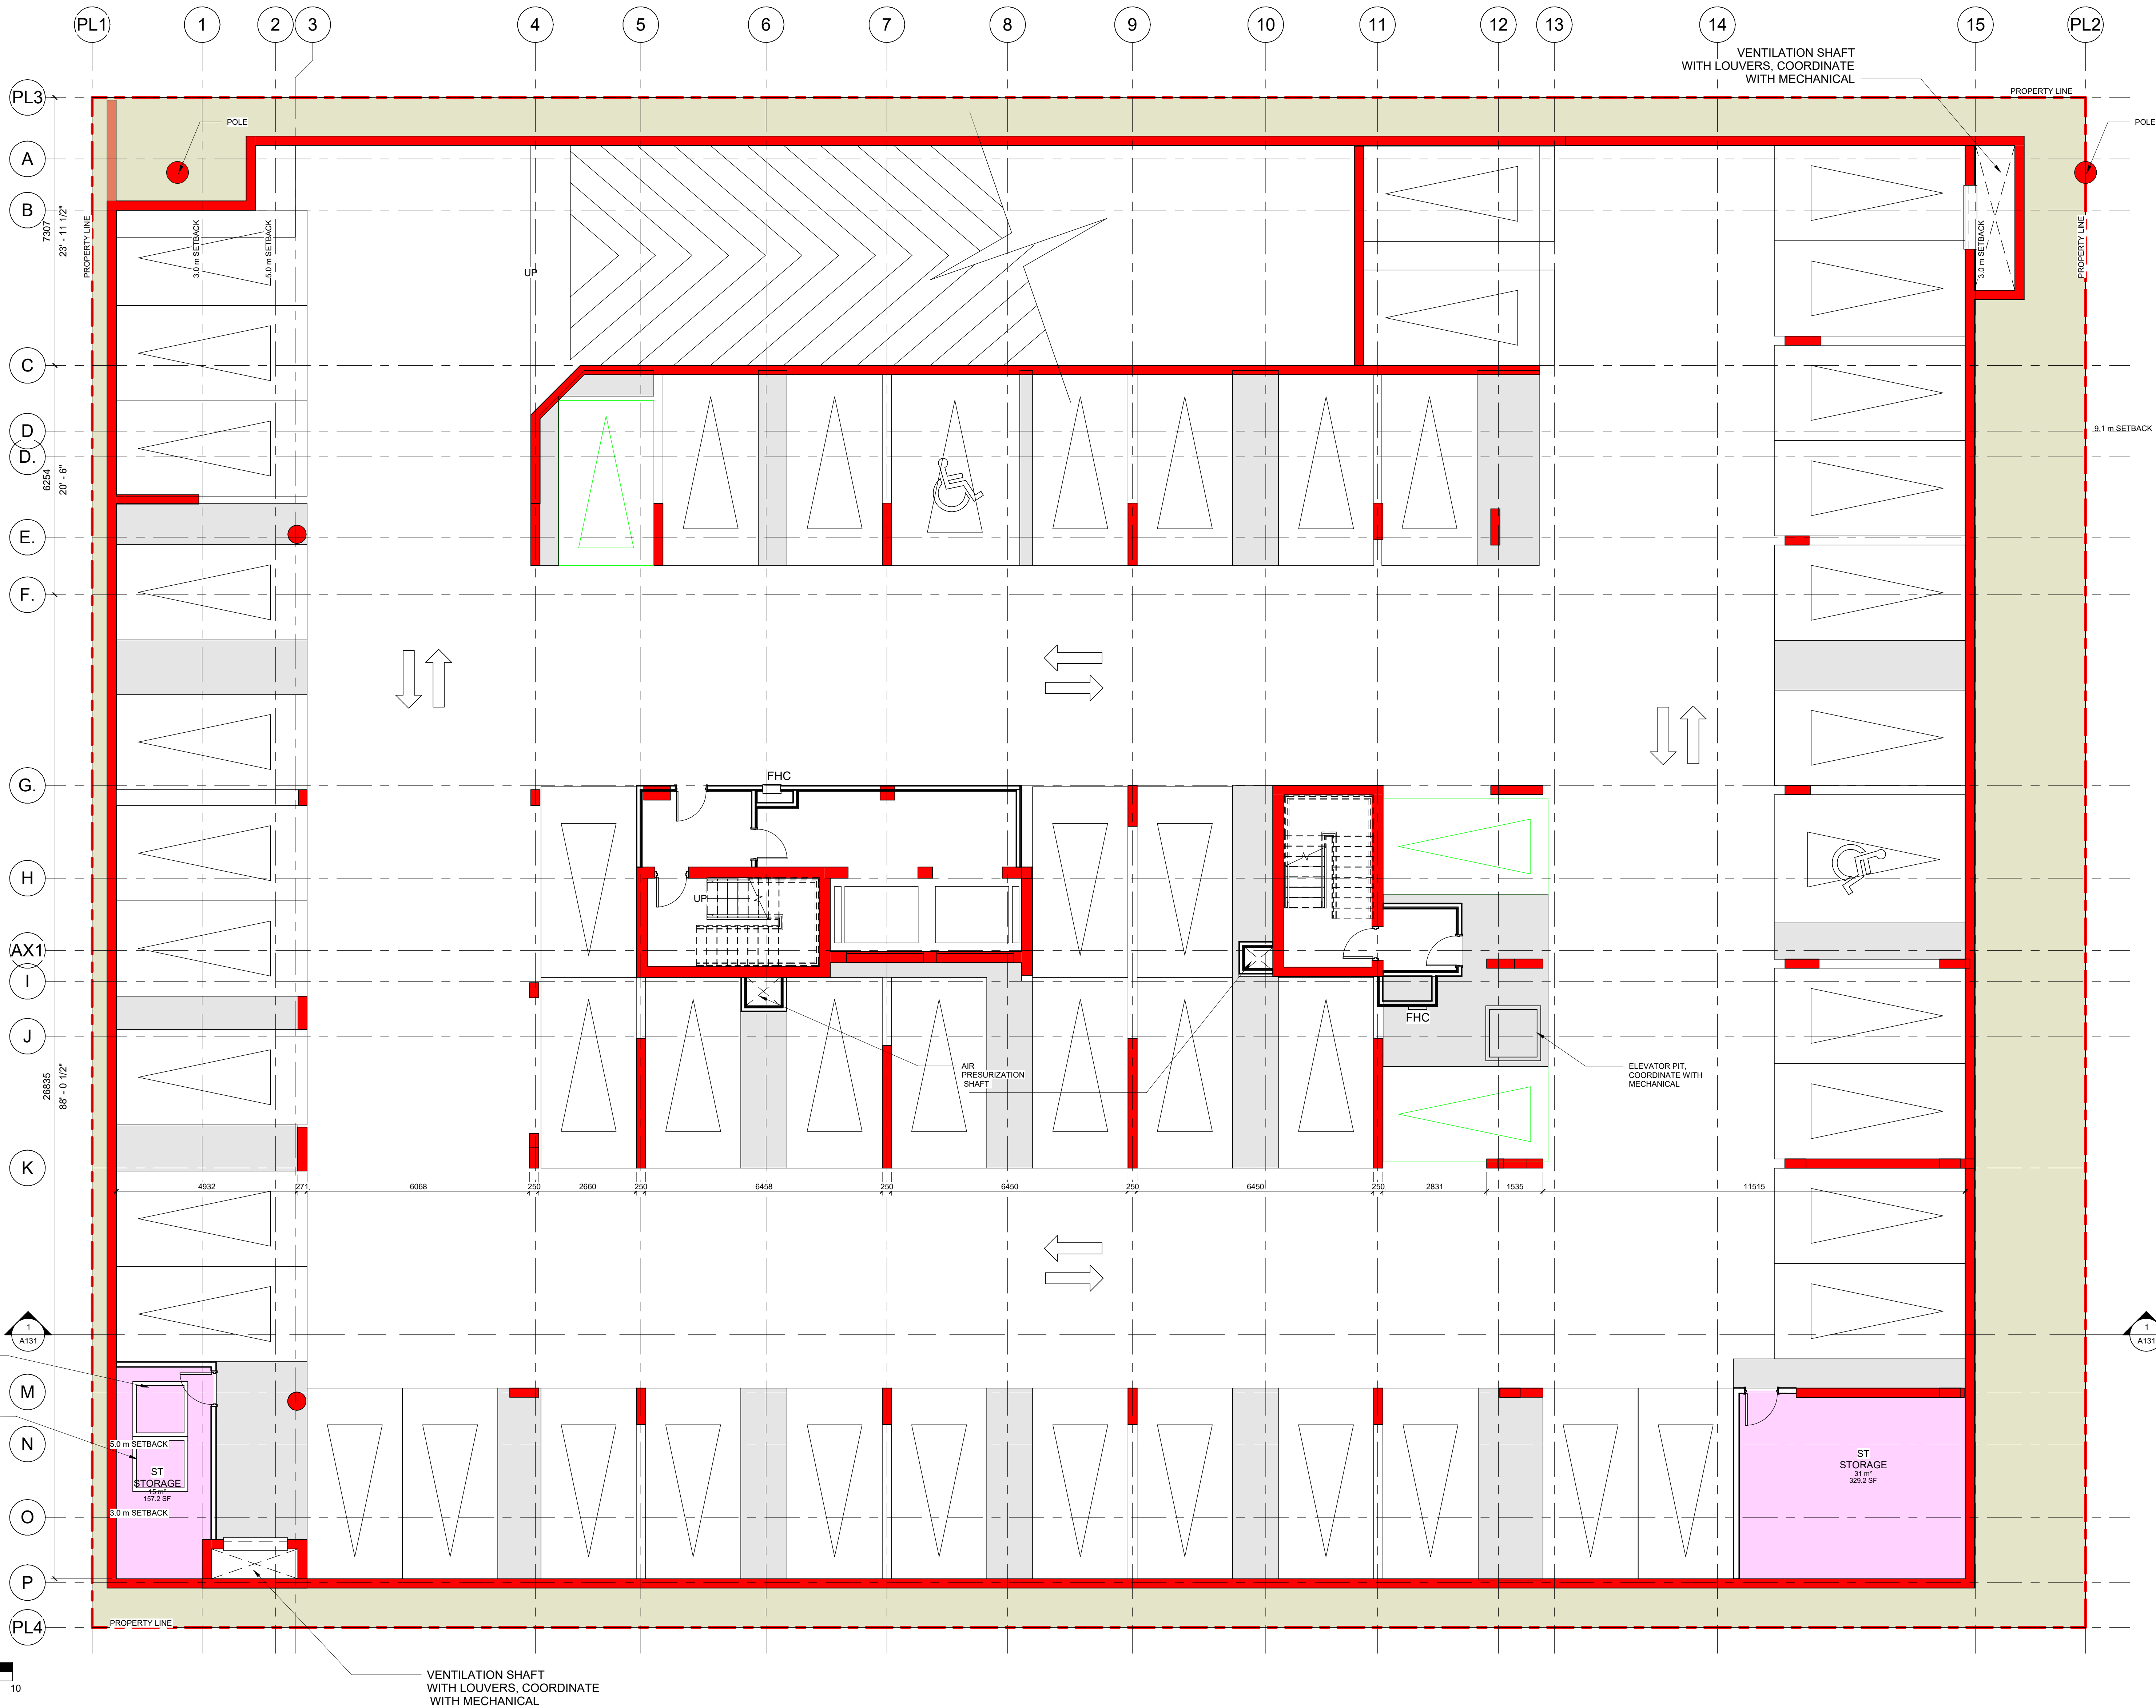

Room Legend  
STORAGE

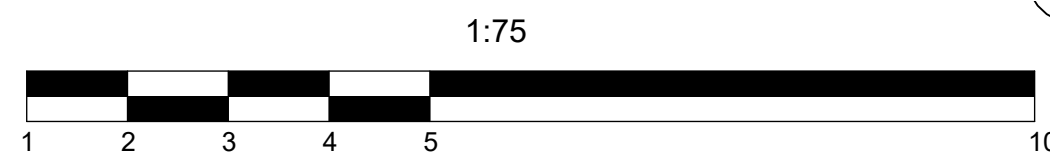

1 PARKING LEVEL 2  
A101 1:100

KEY PLAN



PROJECT

ALL CONTRACTORS TO VERIFY ALL DIMENSIONS ON SITE AND TO REPORT ALL ERRORS AND/OR OMISSIONS TO THE ARCHITECT.

ALL CONTRACTORS MUST COMPLY WITH ALL CODES AND BYLAWS AND OTHER AUTHORITIES HAVING JURISDICTION OVER THE WORK.

DO NOT SCALE DRAWINGS.

THIS DRAWING MAY NOT BE USED FOR CONSTRUCTION UNTIL SIGNED BY THE ARCHITECT.

COPYRIGHT RESERVED.

| # | Description       | Date       |
|---|-------------------|------------|
| 1 | ISSUED FOR REVIEW | 16/04/2024 |

CLIENT:



PLANNER:



ARCHITECT:



CONSULTANTS:

STRUCTURAL — D+M Structural Ltd.  
MECHANICAL — Jain Consultants  
CIVIL — Stantec  
ELECTRICAL — Jain Consultants  
NOISE — Gradient Wind Engineering Inc.  
LANDSCAPE — Thakar Associates Design  
CONSULTANTS INFRASTRUCTURE — Parsons





PROJECT

LONGFIELDS DR -  
BLOCK 10  
OTTAWA - ON

DRAWING:

PARKING LEVEL 2

|             |                       |             |      |
|-------------|-----------------------|-------------|------|
| DATE        | 2024-07-12 3:06:59 PM | JOB NO.     | 2314 |
| SCALE       | 1:100                 | DRAWING NO. | A101 |
| DRAWN BY    | J.G.                  |             |      |
| REVIEWED BY | R.W.                  |             |      |

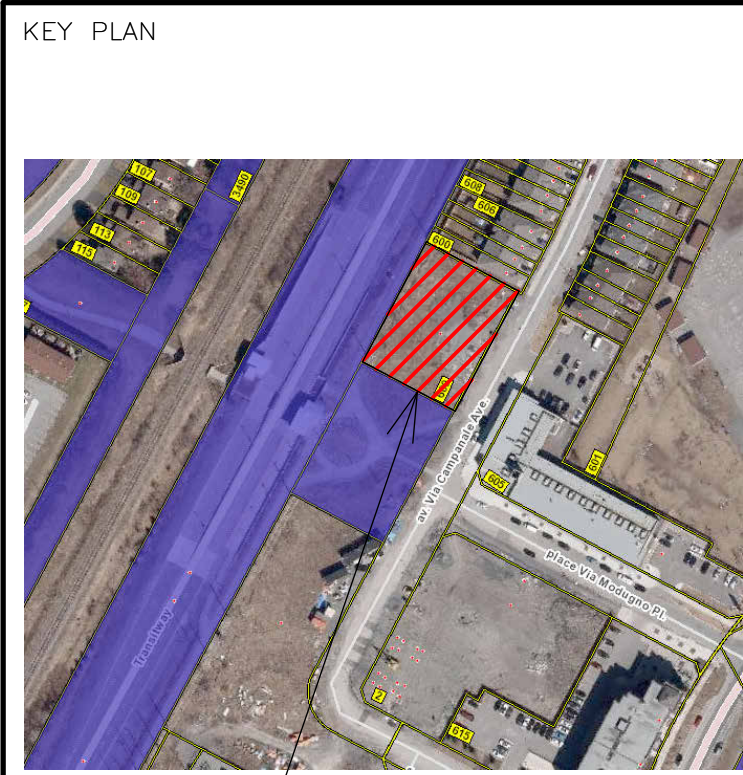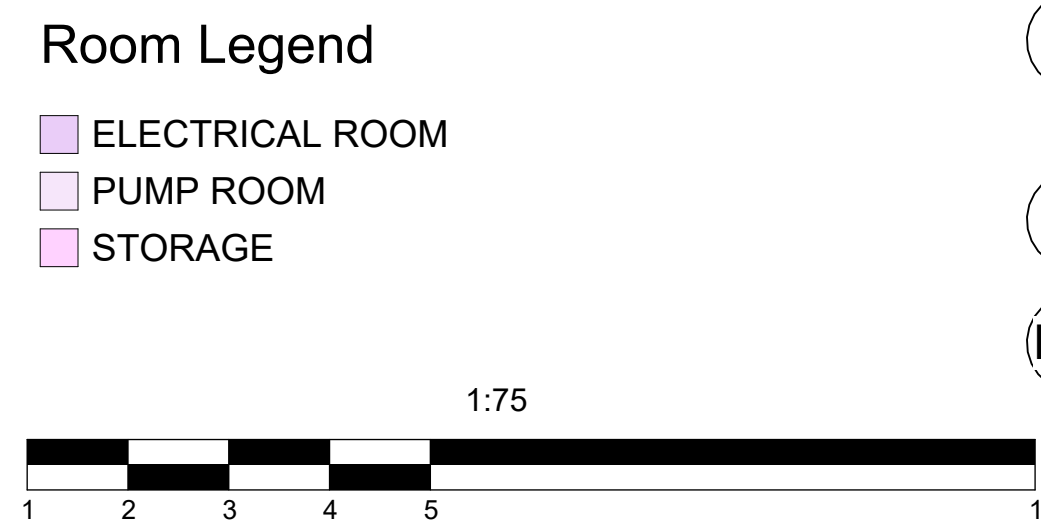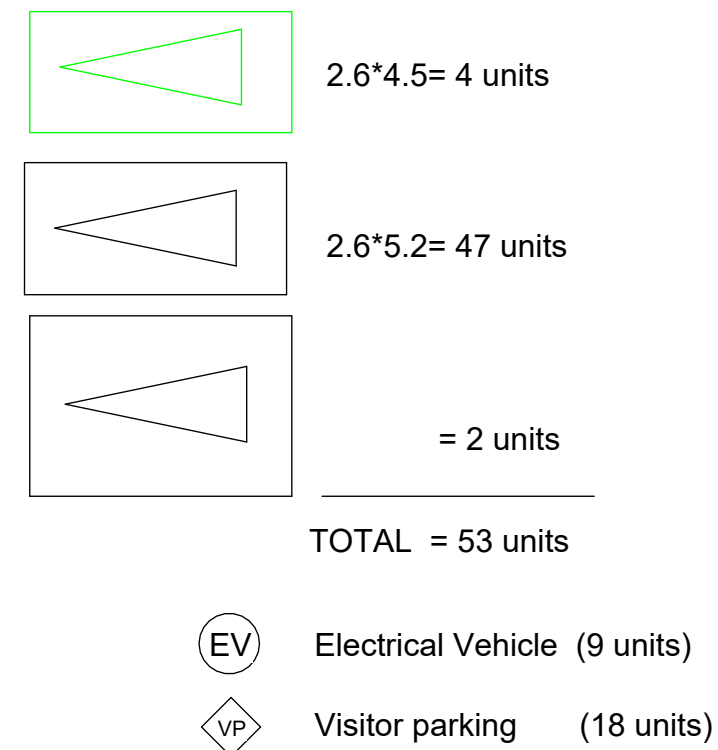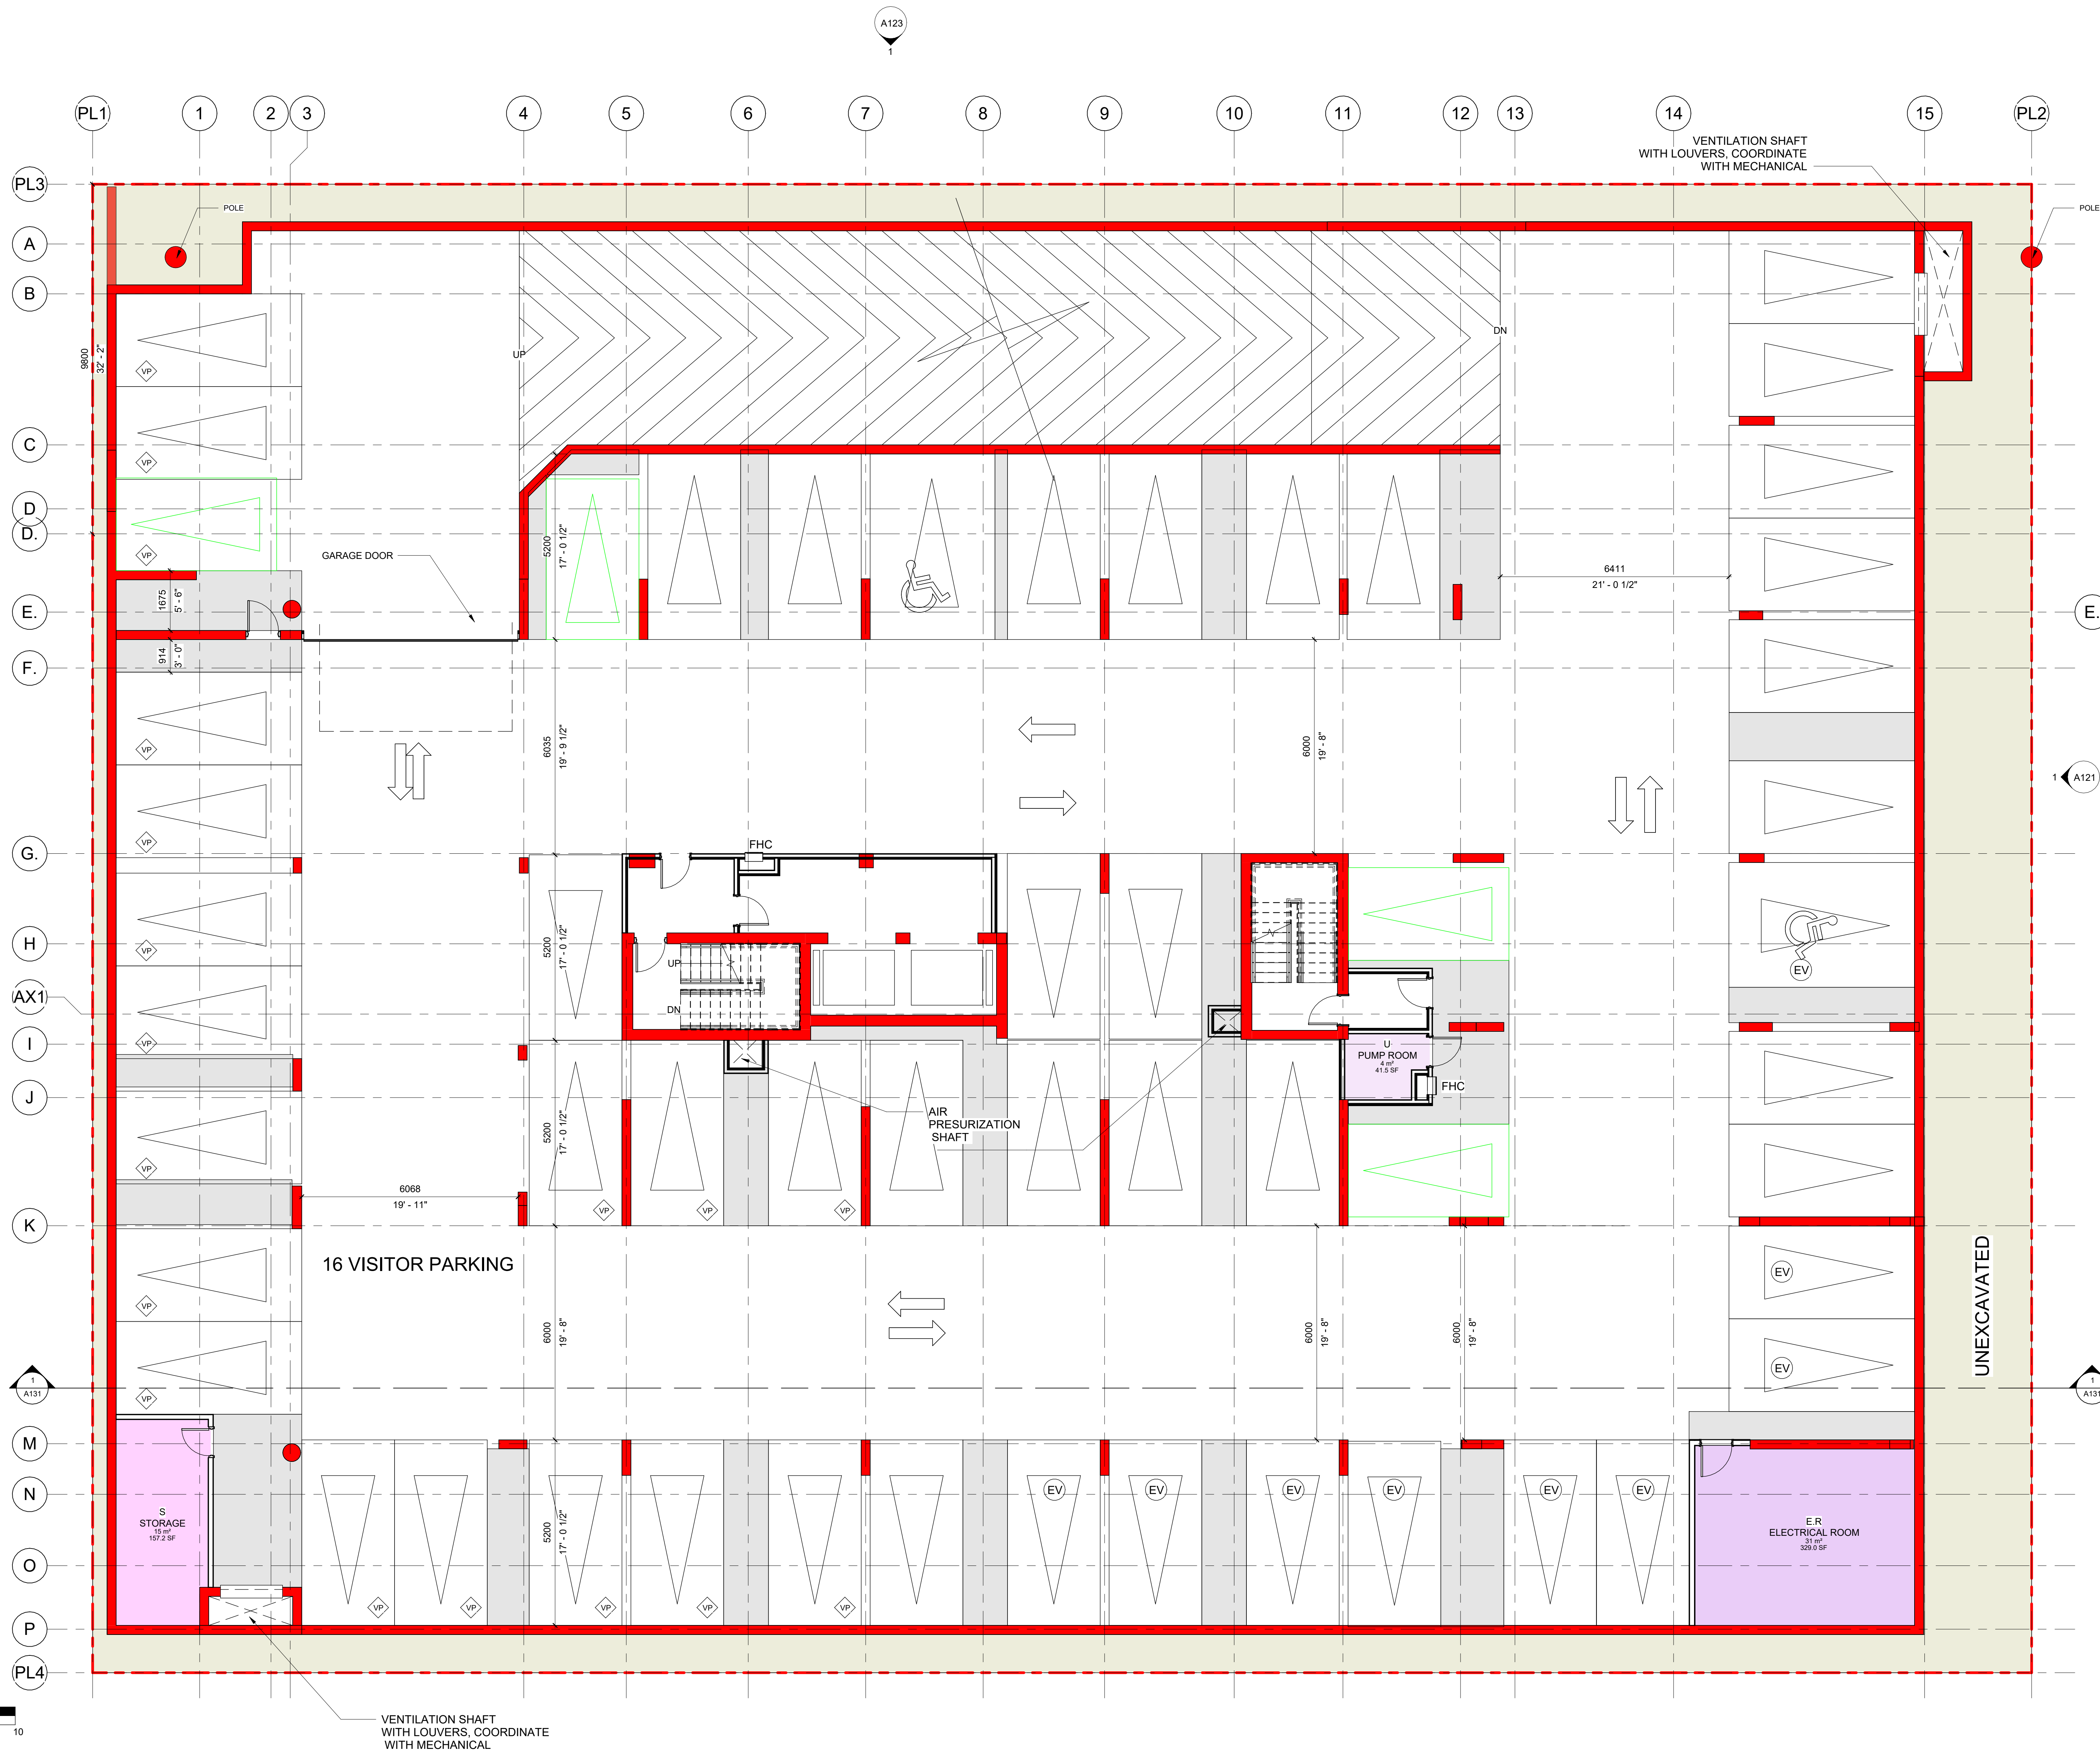

ALL CONTRACTORS TO VERIFY ALL DIMENSIONS ON SITE AND TO REPORT ALL ERRORS AND/OR OMISSIONS TO THE ARCHITECT.

ALL CONTRACTORS MUST COMPLY WITH ALL CODES AND BYLAWS AND OTHER AUTHORITIES HAVING JURISDICTION OVER THE WORK.

DO NOT SCALE DRAWINGS.

THIS DRAWING MAY NOT BE USED FOR CONSTRUCTION UNTIL SIGNED BY THE ARCHITECT.

COPYRIGHT RESERVED.

| # | Description       | Date       |
|---|-------------------|------------|
| 1 | ISSUED FOR REVIEW | 16/04/2024 |

CLIENT:

**Campanale HOMES**

CAMPANALE GROUP

PLANNER:

**FOTENN**

PLANNING + DESIGN

ARCHITECT:

**WOODMAN ARCHITECT ASSOCIATES LTD.**

4 BEECHWOOD, SUITE 201 OTTAWA, ONTARIO, CANADA K1L 8L9  
TEL: 613 228 9850 • FAX: 613 228 9848 • mailbox@woodmanarchitect.com

CONSULTANTS:

STRUCTURAL – D+M Structural Ltd  
MECHANICAL – Jain Consultants  
CIVIL – Stantec  
ELECTRICAL – Jain Consultants  
NOISE – Gradient Wind Engineering Inc.  
LANDSCAPE – Thakar Associates Design Consultants  
INFRASTRUCTURE – Parsons


PROJECT

**LONGFIELDS DR - BLOCK 10 OTTAWA - ON**

DRAWING:

**PARKING LEVEL 1**


|             |                       |             |      |
|-------------|-----------------------|-------------|------|
| DATE        | 2024-07-12 3:07:01 PM | JOB NO.     | 2314 |
| SCALE       | 1:75                  | DRAWING NO. | A102 |
| DRAWN BY    | J.G.                  |             |      |
| REVIEWED BY | R.W.                  |             |      |

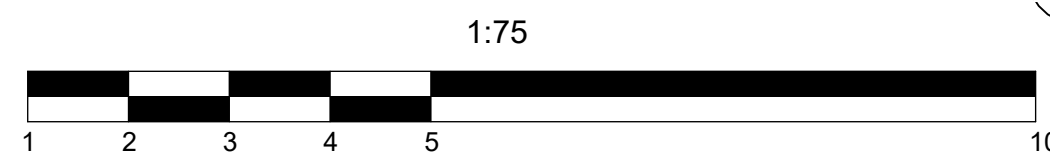

|  |  |
|--|--|
|  |  |
|--|--|



KEY PLAN

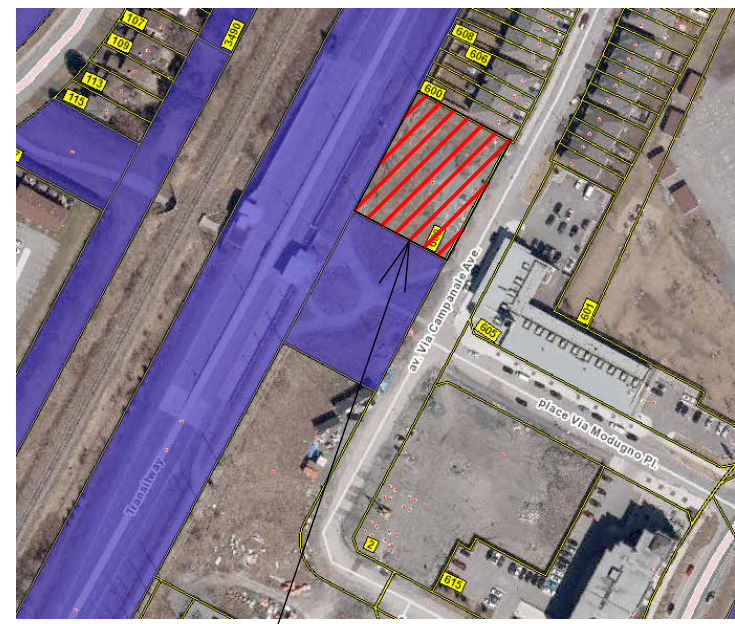

PROJECT

ALL CONTRACTORS TO VERIFY ALL DIMENSIONS ON SITE AND TO REPORT ALL ERRORS AND/OR OMISSIONS TO THE ARCHITECT.

ALL CONTRACTORS MUST COMPLY WITH ALL CODES AND BYLAWS AND OTHER AUTHORITIES HAVING JURISDICTION OVER THE WORK.

DO NOT SCALE DRAWINGS.

THIS DRAWING MAY NOT BE USED FOR CONSTRUCTION UNTIL SIGNED BY THE ARCHITECT.

COPYRIGHT RESERVED.

CLIENT:



PLANNER:



ARCHITECT:



4 BEECHWOOD, SUITE 201 OTTAWA, ONTARIO, CANADA K1L 8L9  
TEL: 613 228 9850 • FAX: 613 228 9848 • mailbox@woodmanarchitect.com

CONSULTANTS:

STRUCTURAL — D+M Structural Ltd.  
MECHANICAL — Jain Consultants  
CIVIL — Stantec  
ELECTRICAL — Jain Consultants  
NOISE — Gradient Wind Engineering Inc.  
LANDSCAPE — Thakar Associates Design  
CONSULTANTS — Parsons  
INFRASTRUCTURE — Parsons

PROJECT

LONGFIELDS DR -  
BLOCK 10  
OTTAWA - ON

DRAWING:

MEZZANINE

DATE: 2024-07-12 3:07:05 PM

JOB NO: 2314

SCALE: 1:75


DRAWING NO: A104

DRAWN BY: J.G.

REVIEWED BY: R.W.

1 MEZZANINE  
A104 / 1:75

2024-07-12 3:07:05 PM

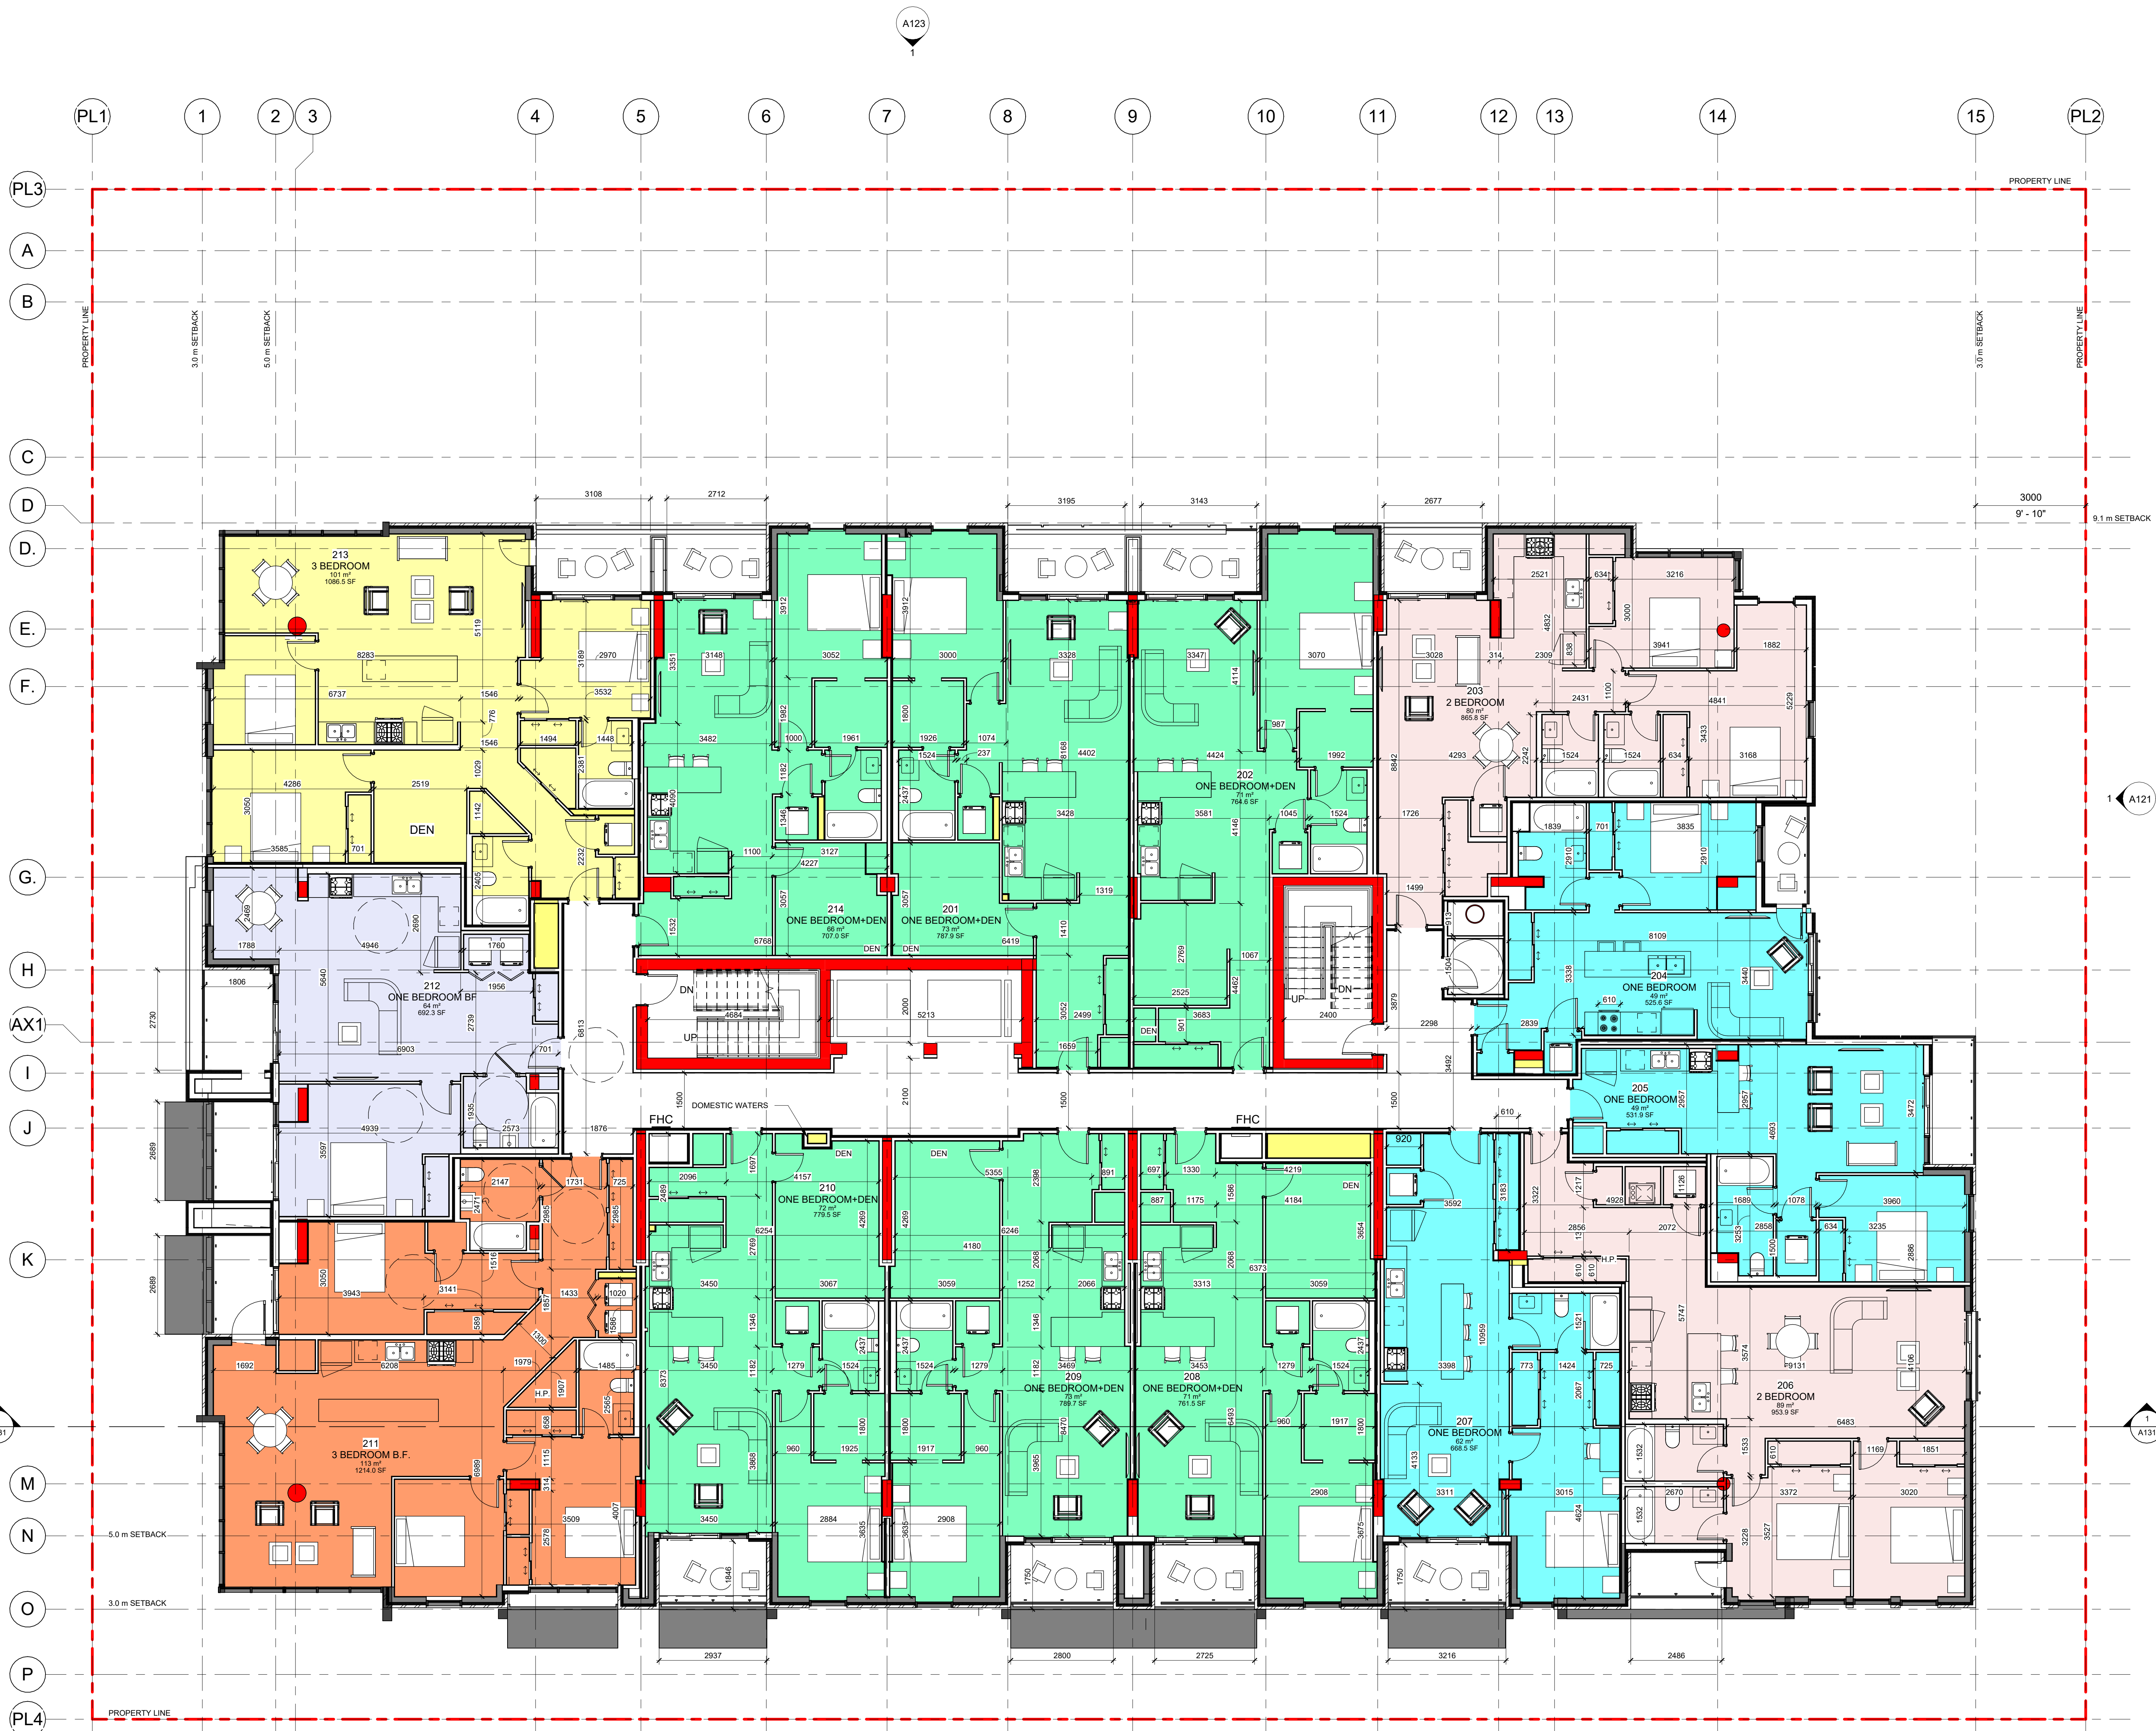

Room Legend

- 2 BEDROOM
- 3 BEDROOM
- 3 BEDROOM B.F.
- ONE BEDROOM BF
- ONE BEDROOM
- ONE BEDROOM+DEN

KEY PLAN



PROJECT

ALL CONTRACTORS TO VERIFY ALL DIMENSIONS ON SITE AND TO REPORT ALL ERRORS AND/OR OMISSIONS TO THE ARCHITECT.

ALL CONTRACTORS MUST COMPLY WITH ALL CODES AND BYLAWS AND OTHER AUTHORITIES HAVING JURISDICTION OVER THE WORK.

DO NOT SCALE DRAWINGS.

THIS DRAWING MAY NOT BE USED FOR CONSTRUCTION UNTIL SIGNED BY THE ARCHITECT.

COPYRIGHT RESERVED.

| # | Description       | Date       |
|---|-------------------|------------|
| 1 | ISSUED FOR REVIEW | 16/04/2024 |

CLIENT:



PLANNER:



ARCHITECT:



4 BEECHWOOD, SUITE 201, OTTAWA, ONTARIO, CANADA K1L 8L9  
TEL: 613 228 9850 • FAX: 613 228 9848 • mailbox@woodmanarchitect.com

CONSULTANTS:

- STRUCTURAL — D+M Structural Ltd
- MECHANICAL — Jain Consultants
- CIVIL — Stantec
- ELECTRICAL — Jain Consultants
- NOISE — Gradient Wind Engineering Inc.
- LANDSCAPE — Thakar Associates Design Consultants
- INFRASTRUCTURE — Parsons

PROJECT

LONGFIELDS DR -  
BLOCK 10  
OTTAWA - ON


DRAWING:

LEVEL 2

|             |                       |             |      |
|-------------|-----------------------|-------------|------|
| DATE        | 2024-07-12 3:07:09 PM | JOB NO.     | 2314 |
| SCALE       | 1:75                  | DRAWING NO. | A105 |
| DRAWN BY    | J.G.                  |             |      |
| REVIEWED BY | R.W.                  |             |      |


Room Legend

- 2 BEDROOM
- 2 BEDROOM B.F.
- ONE BEDROOM B.F.
- ONE BEDROOM
- ONE BEDROOM+DEN
- TERRACE

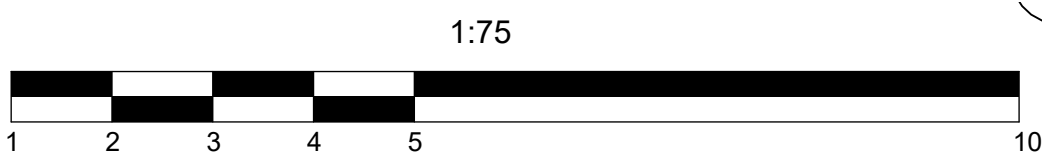

1 Level 3

A106 1:75

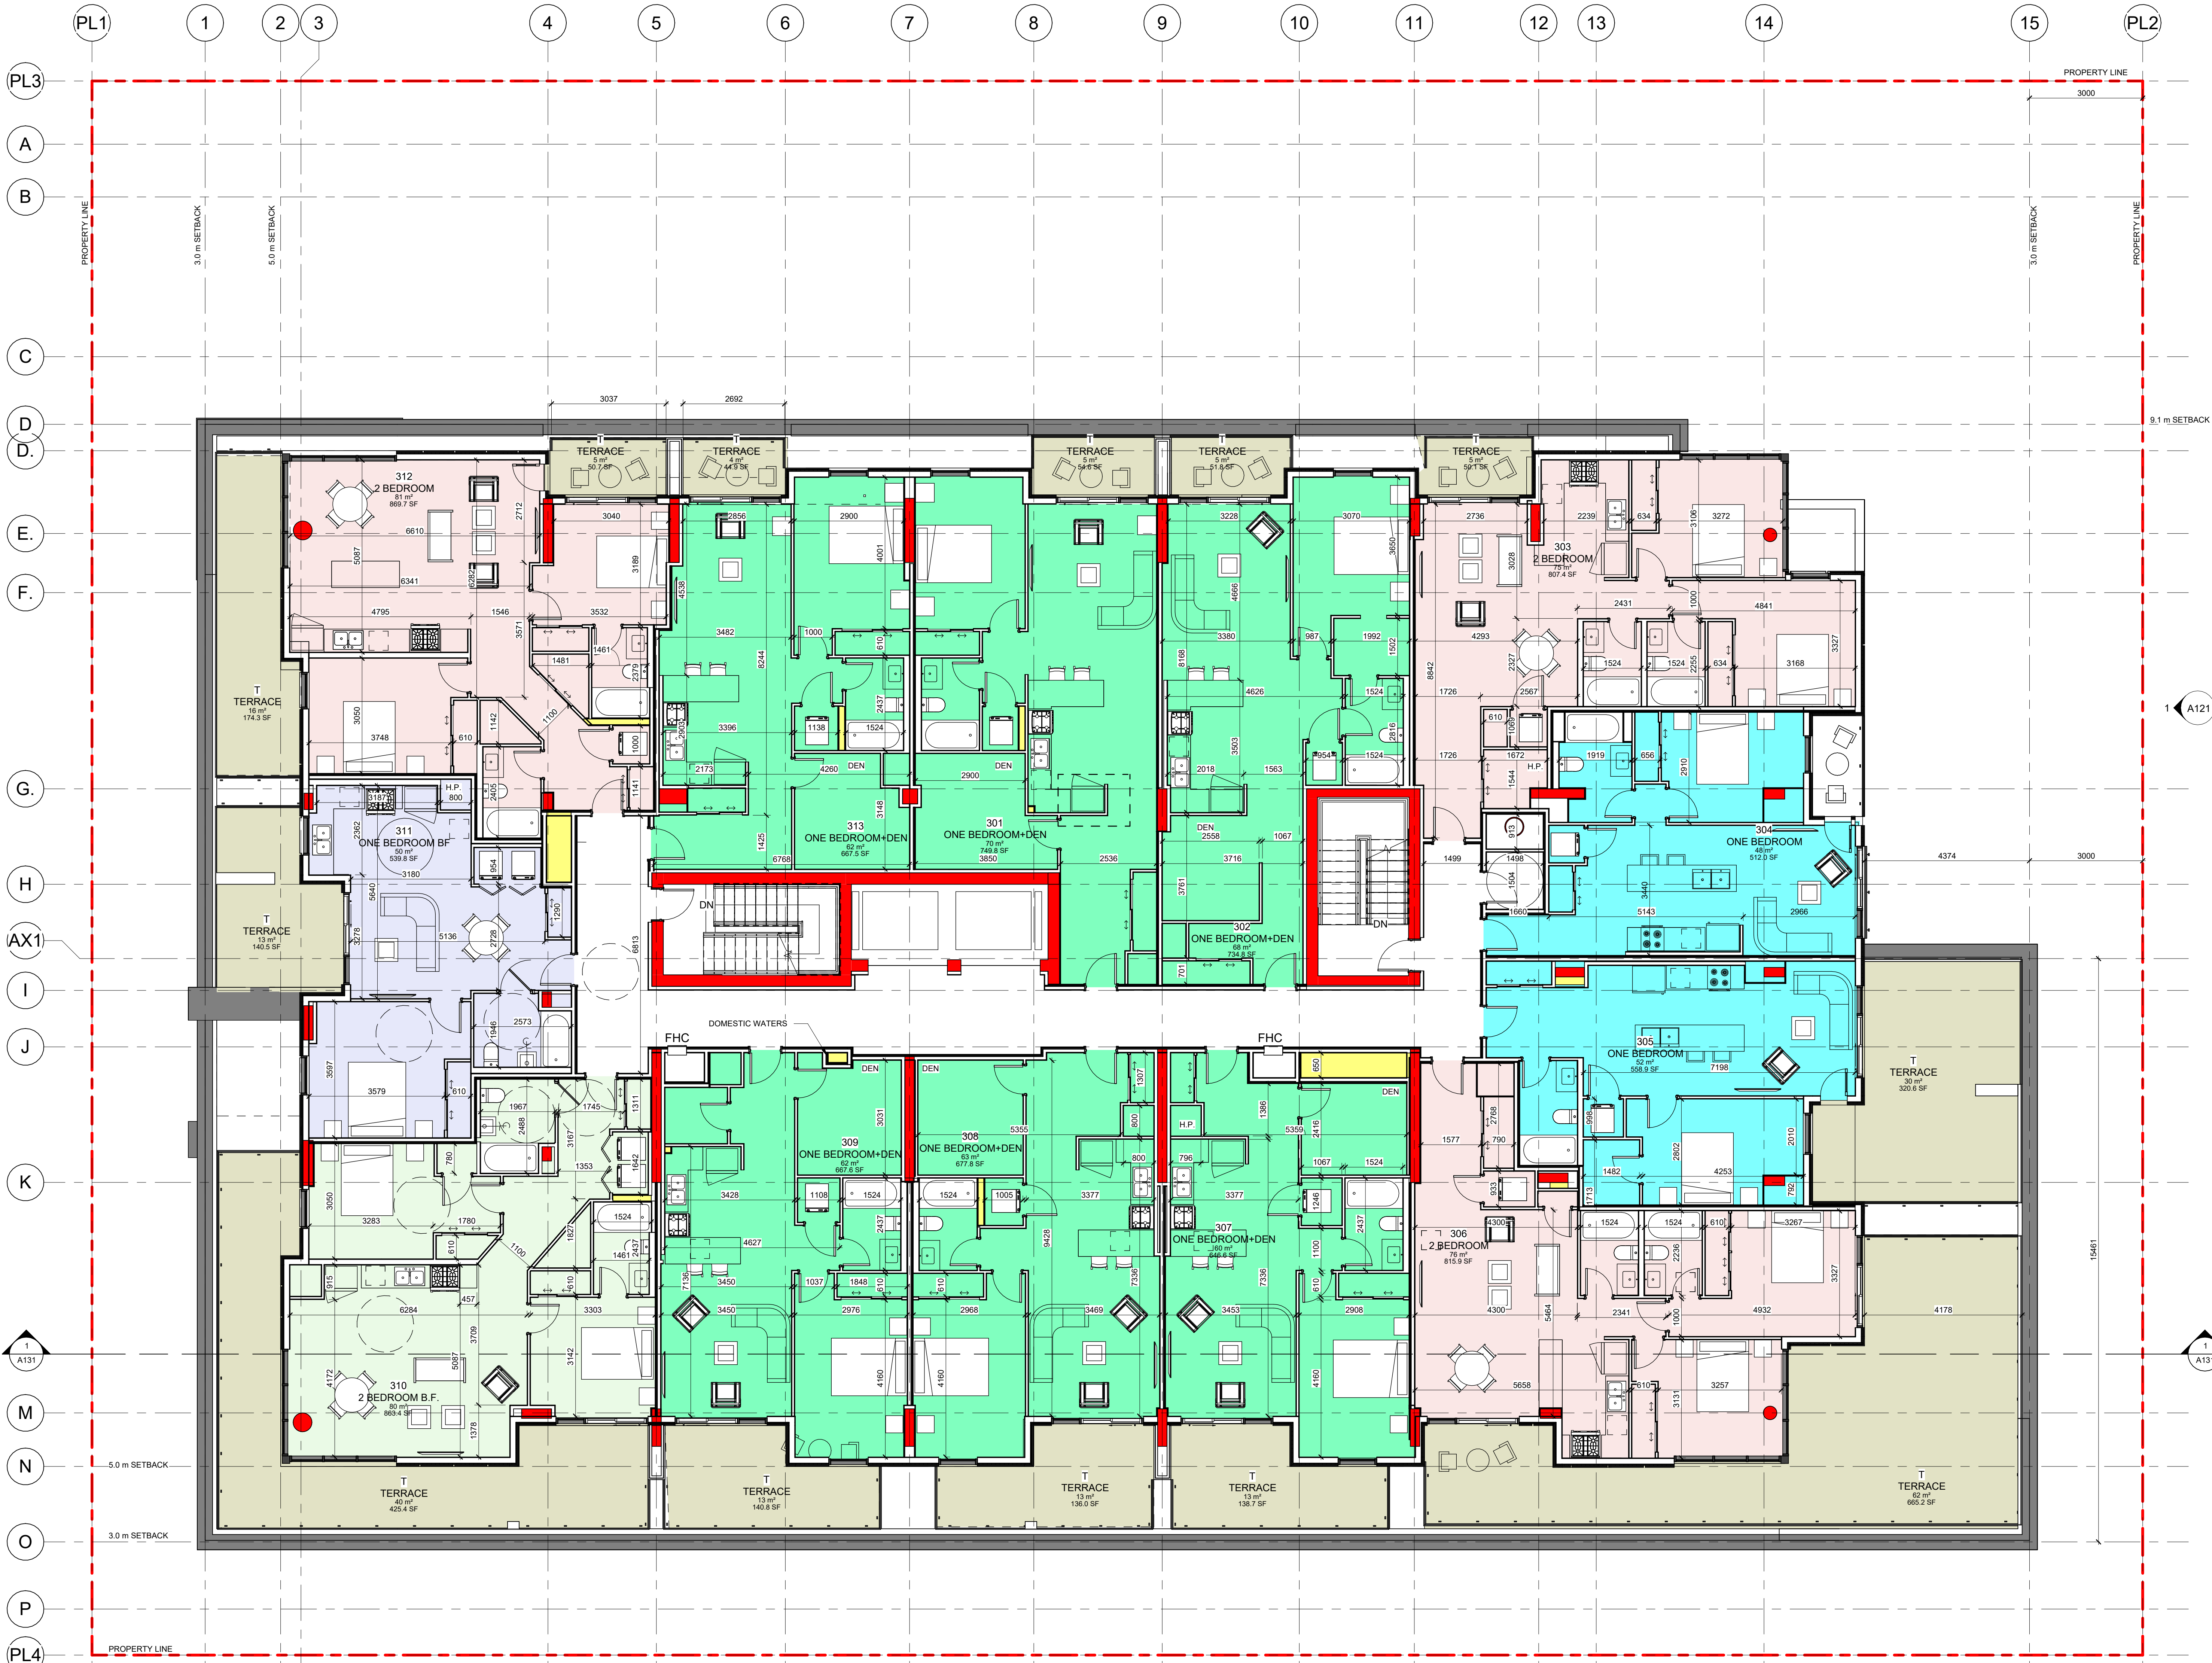

KEY PLAN



PROJECT

ALL CONTRACTORS TO VERIFY ALL DIMENSIONS ON SITE AND TO REPORT ALL ERRORS AND/OR OMISSIONS TO THE ARCHITECT.

ALL CONTRACTORS MUST COMPLY WITH ALL CODES AND BYLAWS AND OTHER AUTHORITIES HAVING JURISDICTION OVER THE WORK.

DO NOT SCALE DRAWINGS.

THIS DRAWING MAY NOT BE USED FOR CONSTRUCTION UNTIL SIGNED BY THE ARCHITECT.

COPYRIGHT RESERVED.

| # | Description       | Date       |
|---|-------------------|------------|
| 1 | ISSUED FOR REVIEW | 16/04/2024 |

CLIENT:



PLANNER:



ARCHITECT:



4 BEECHWOOD, SUITE 201, OTTAWA, ONTARIO, CANADA K1L 6L9  
TEL: 613 228 9850 • FAX: 613 228 9848 • email@woodmanarchitect.com

CONSULTANTS:

- STRUCTURAL — D+M Structural Ltd
- MECHANICAL — Jain Consultants
- CIVIL — Stantec
- ELECTRICAL — Jain Consultants
- NOISE — Gradient Wind Engineering Inc.
- LANDSCAPE — Thakar Associates Design Consultants
- INFRASTRUCTURE — Parsons


PROJECT

LONGFIELDS DR -  
BLOCK 10  
OTTAWA - ON

DRAWING:

LEVEL 3


|             |                       |             |      |
|-------------|-----------------------|-------------|------|
| DATE        | 2024-07-12 3:07:14 PM | JOB NO.     | 2314 |
| SCALE       | 1:75                  | DRAWING NO. | A106 |
| DRAWN BY    | J.G.                  |             |      |
| REVIEWED BY | R.W.                  |             |      |

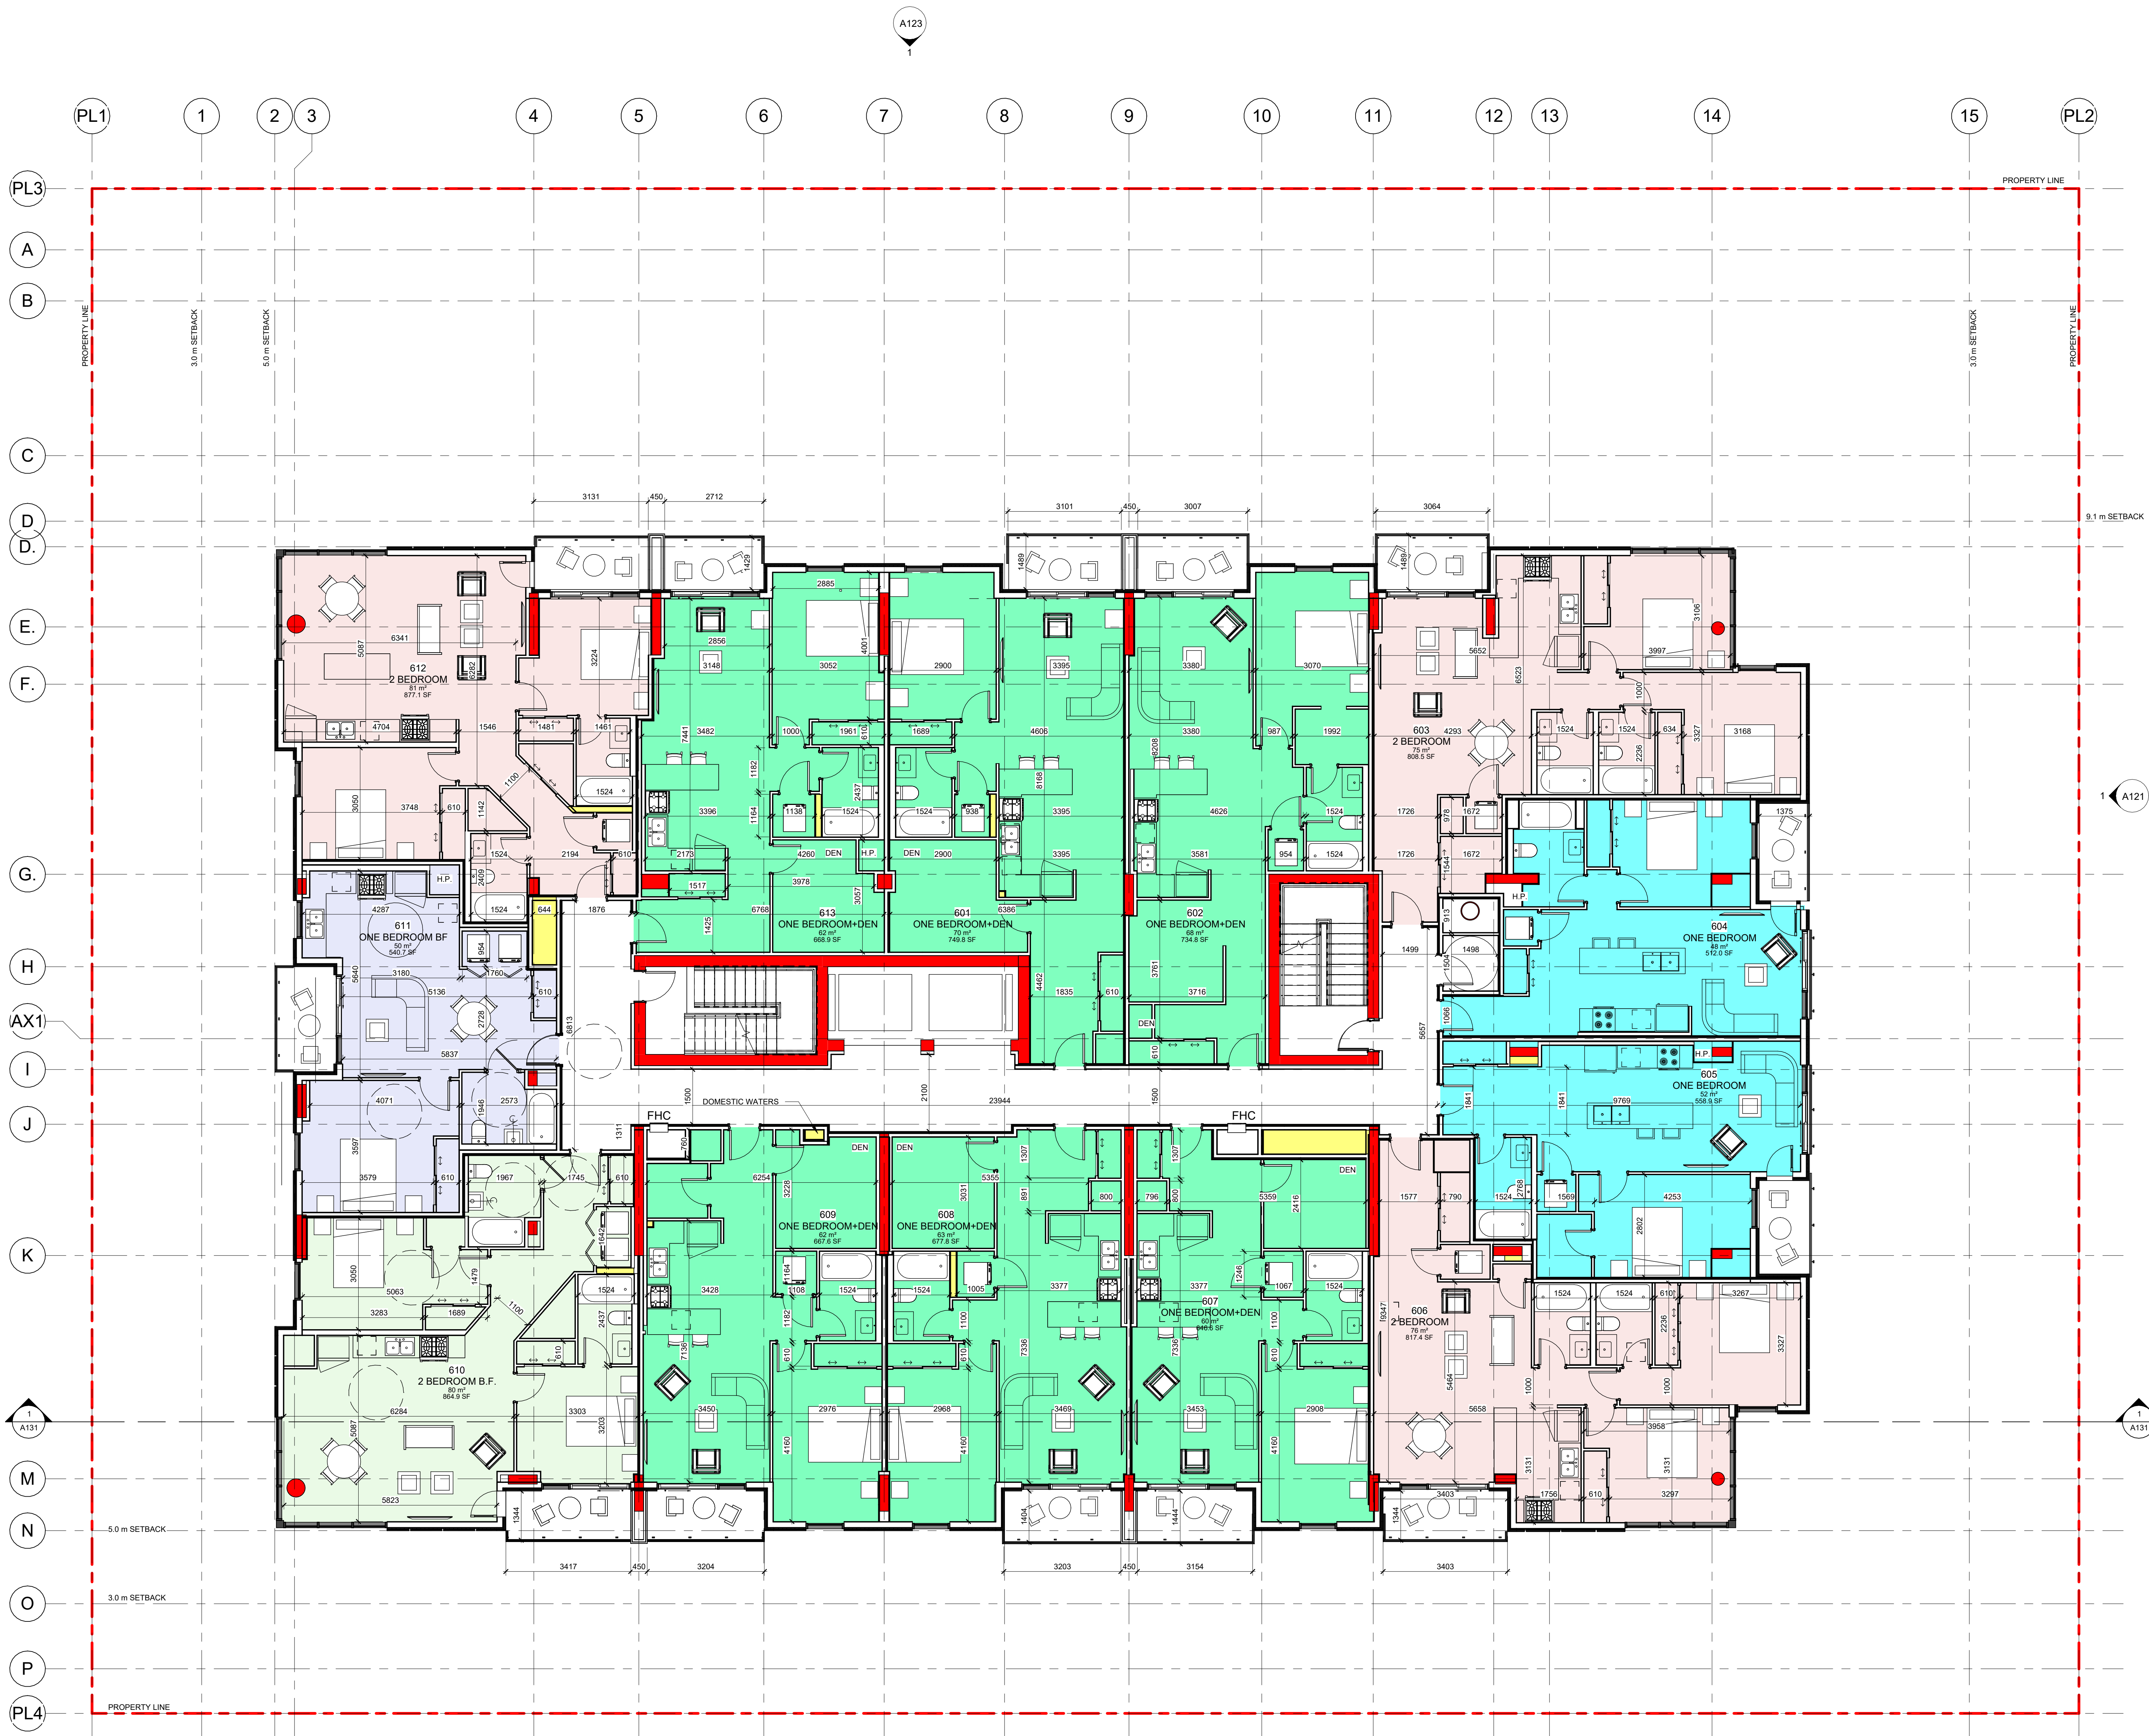

### Room Legend

- 2 BEDROOM
- 2 BEDROOM B.F.
- ONE BEDROOM B.F.
- ONE BEDROOM
- ONE BEDROOM+DEN

1:75

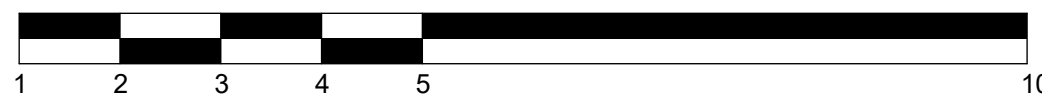

### KEY PLAN



PROJECT

ALL CONTRACTORS TO VERIFY ALL DIMENSIONS ON SITE AND TO REPORT ALL ERRORS AND/OR OMISSIONS TO THE ARCHITECT.

ALL CONTRACTORS MUST COMPLY WITH ALL CODES AND BYLAWS AND OTHER AUTHORITIES HAVING JURISDICTION OVER THE WORK.

DO NOT SCALE DRAWINGS.

THIS DRAWING MAY NOT BE USED FOR CONSTRUCTION UNTIL SIGNED BY THE ARCHITECT.

COPYRIGHT RESERVED.

| # | Description       | Date       |
|---|-------------------|------------|
| 1 | ISSUED FOR REVIEW | 16/04/2024 |

CLIENT:



PLANNER:



ARCHITECT:



4 BEECHWOOD, SUITE 201, OTTAWA, ONTARIO, CANADA K1L 8L9  
TEL: 613 228 9850 • FAX: 613 228 9848 • email: info@woodmanarchitect.com

CONSULTANTS:

- STRUCTURAL - D+M Structural Ltd.
- MECHANICAL - Jain Consultants
- CIVIL - Stantec
- ELECTRICAL - Jain Consultants
- NOISE - Gradient Wind Engineering Inc.
- LANDSCAPE - Trakkar Associates Design Consultants
- INFRASTRUCTURE - Parsons

PROJECT

LONGFIELDS DR -  
BLOCK 10  
OTTAWA - ON


DRAWING:

LEVEL 4 TO 6

DATE: 2024-07-12 3:07:20 PM JOB NO: 2314

SCALE: 1:75 DRAWING NO: A107

DRAWN BY: J.G. REVIEWED BY: R.W.

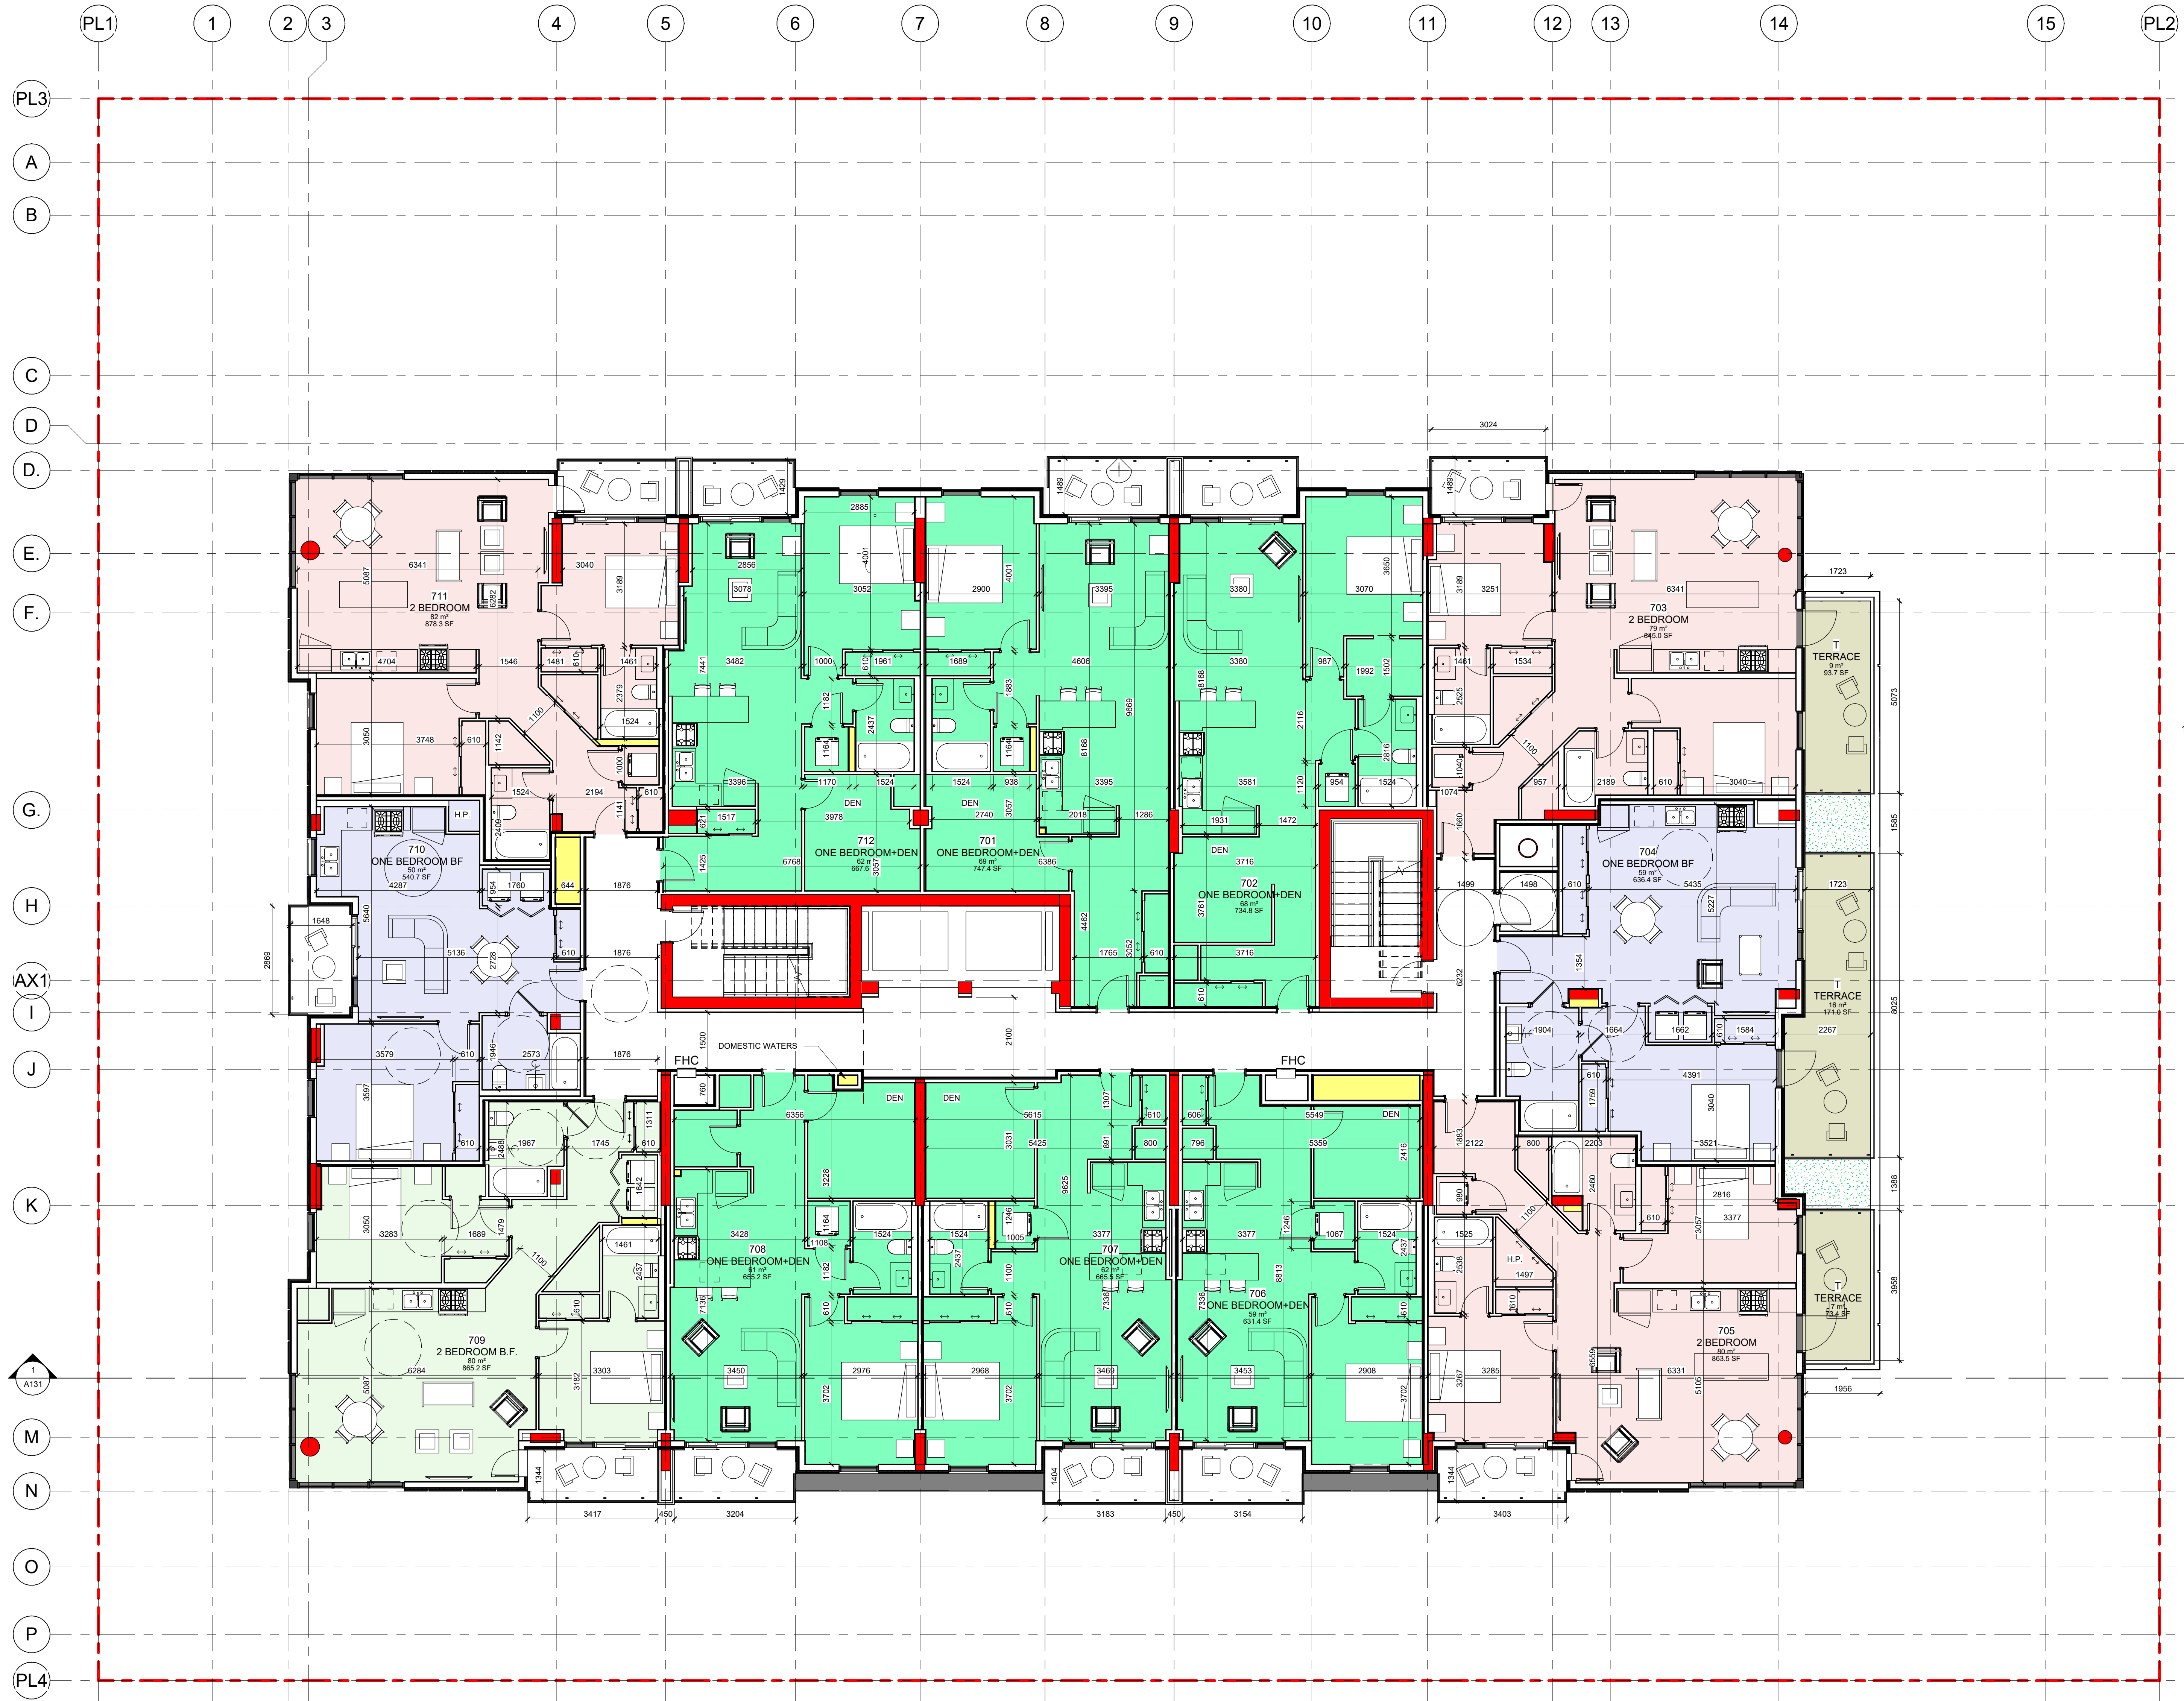

Room Legend

- 2 BEDROOM
- 2 BEDROOM B.F.
- ONE BEDROOM B.F.
- ONE BEDROOM+DEN
- TERRACE



KEY PLAN



PROJECT

ALL CONTRACTORS TO VERIFY ALL DIMENSIONS ON SITE AND TO REPORT ALL ERRORS AND/OR OMISSIONS TO THE ARCHITECT.

ALL CONTRACTORS MUST COMPLY WITH ALL CODES AND BYLAWS AND OTHER AUTHORITIES HAVING JURISDICTION OVER THE WORK.

DO NOT SCALE DRAWINGS.

THIS DRAWING MAY NOT BE USED FOR CONSTRUCTION UNTIL SIGNED BY THE ARCHITECT.

COPYRIGHT RESERVED.

| # | Description       | Date       |
|---|-------------------|------------|
| 1 | ISSUED FOR REVIEW | 16/04/2024 |

CLIENT:



PLANNER:



ARCHITECT:



4 BEECHWOOD, SUITE 201, OTTAWA, ONTARIO, CANADA K1L 8J9  
TEL: 613 228 9850 • FAX: 613 228 9848 • mailbox@woodmanarchitect.com

CONSULTANTS:

- STRUCTURAL - D+M Structural Ltd.
- MECHANICAL - Jain Consultants
- CIVIL - Stantec
- ELECTRICAL - Jain Consultants
- NOISE - Gradient Wind Engineering Inc.
- LANDSCAPE - Thakar Associates Design Consultants
- INFRASTRUCTURE - Parsons

PROJECT

LONGFIELDS DR -  
BLOCK 10  
OTTAWA - ON

DRAWING:

LEVEL 7 & 8

DATE: 2024-07-12 3:07:24 PM


JOB NO: 2314

SCALE: 1:75

DRAWING NO: A108

DRAWN BY: J.G.

REVIEWED BY: R.W.

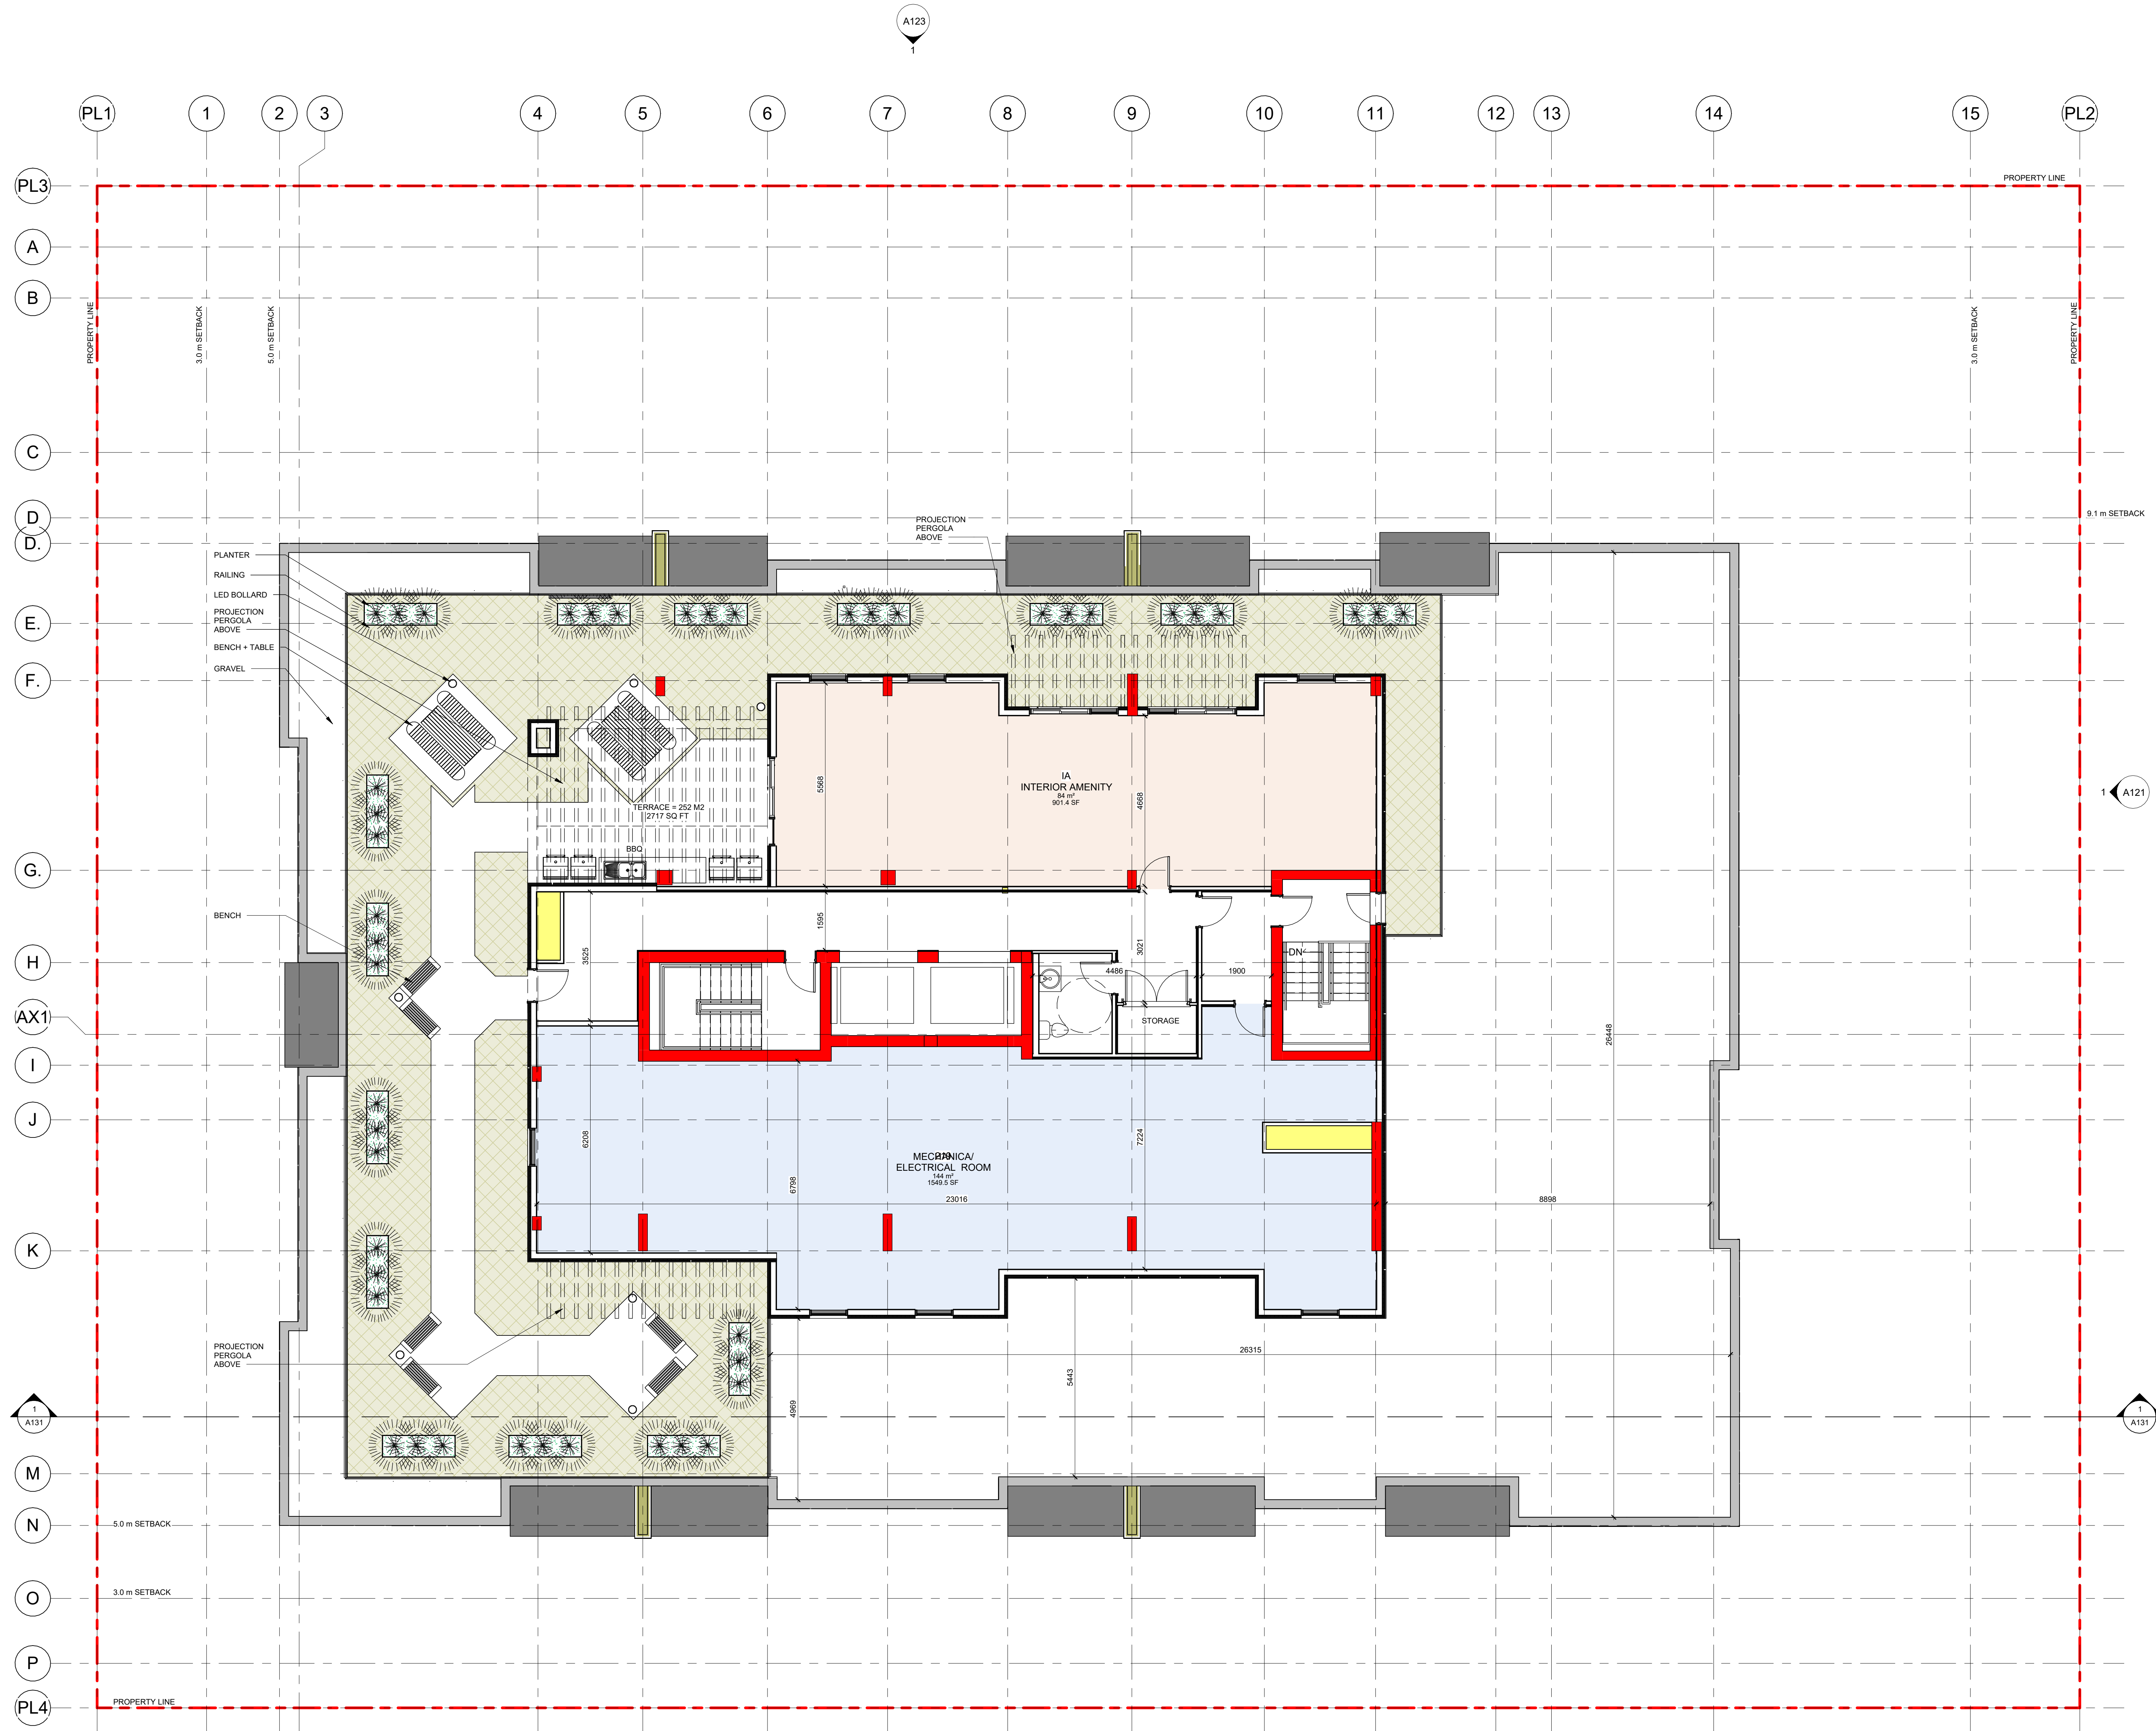

#### Room Legend

- INTERIOR AMENITY
- MECHANICAL/ELECTRICAL ROOM



#### KEY PLAN



PROJECT

ALL CONTRACTORS TO VERIFY ALL DIMENSIONS ON SITE AND TO REPORT ALL ERRORS AND/OR OMISSIONS TO THE ARCHITECT.

ALL CONTRACTORS MUST COMPLY WITH ALL CODES AND BYLAWS AND OTHER AUTHORITIES HAVING JURISDICTION OVER THE WORK.

DO NOT SCALE DRAWINGS.

THIS DRAWING MAY NOT BE USED FOR CONSTRUCTION UNTIL SIGNED BY THE ARCHITECT.


COPYRIGHT RESERVED.

| # | Description       | Date       |
|---|-------------------|------------|
| 1 | ISSUED FOR REVIEW | 16/04/2024 |

#### CLIENT:



#### PLANNER:

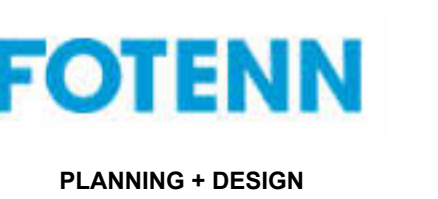

#### ARCHITECT:



#### CONSULTANTS:

STRUCTURAL - D+M Structural Ltd.  
MECHANICAL - Jain Consultants  
CIVIL - Stantec  
ELECTRICAL - Jain Consultants  
NOISE - Gradient Wind Engineering Inc.  
LANDSCAPE - Thakar Associates Design  
INFRASTRUCTURE - Parsons

#### PROJECT

LONGFIELDS DR -  
BLOCK 10  
OTTAWA - ON

#### DRAWING:

AMENITY ROOF

|             |                       |             |      |
|-------------|-----------------------|-------------|------|
| DATE        | 2024-07-12 3:07:26 PM | JOB NO.     | 2314 |
| SCALE       | 1:75                  | DRAWING NO. | A109 |
| DRAWN BY    | J.G.                  |             |      |
| REVIEWED BY | R.W.                  |             |      |