
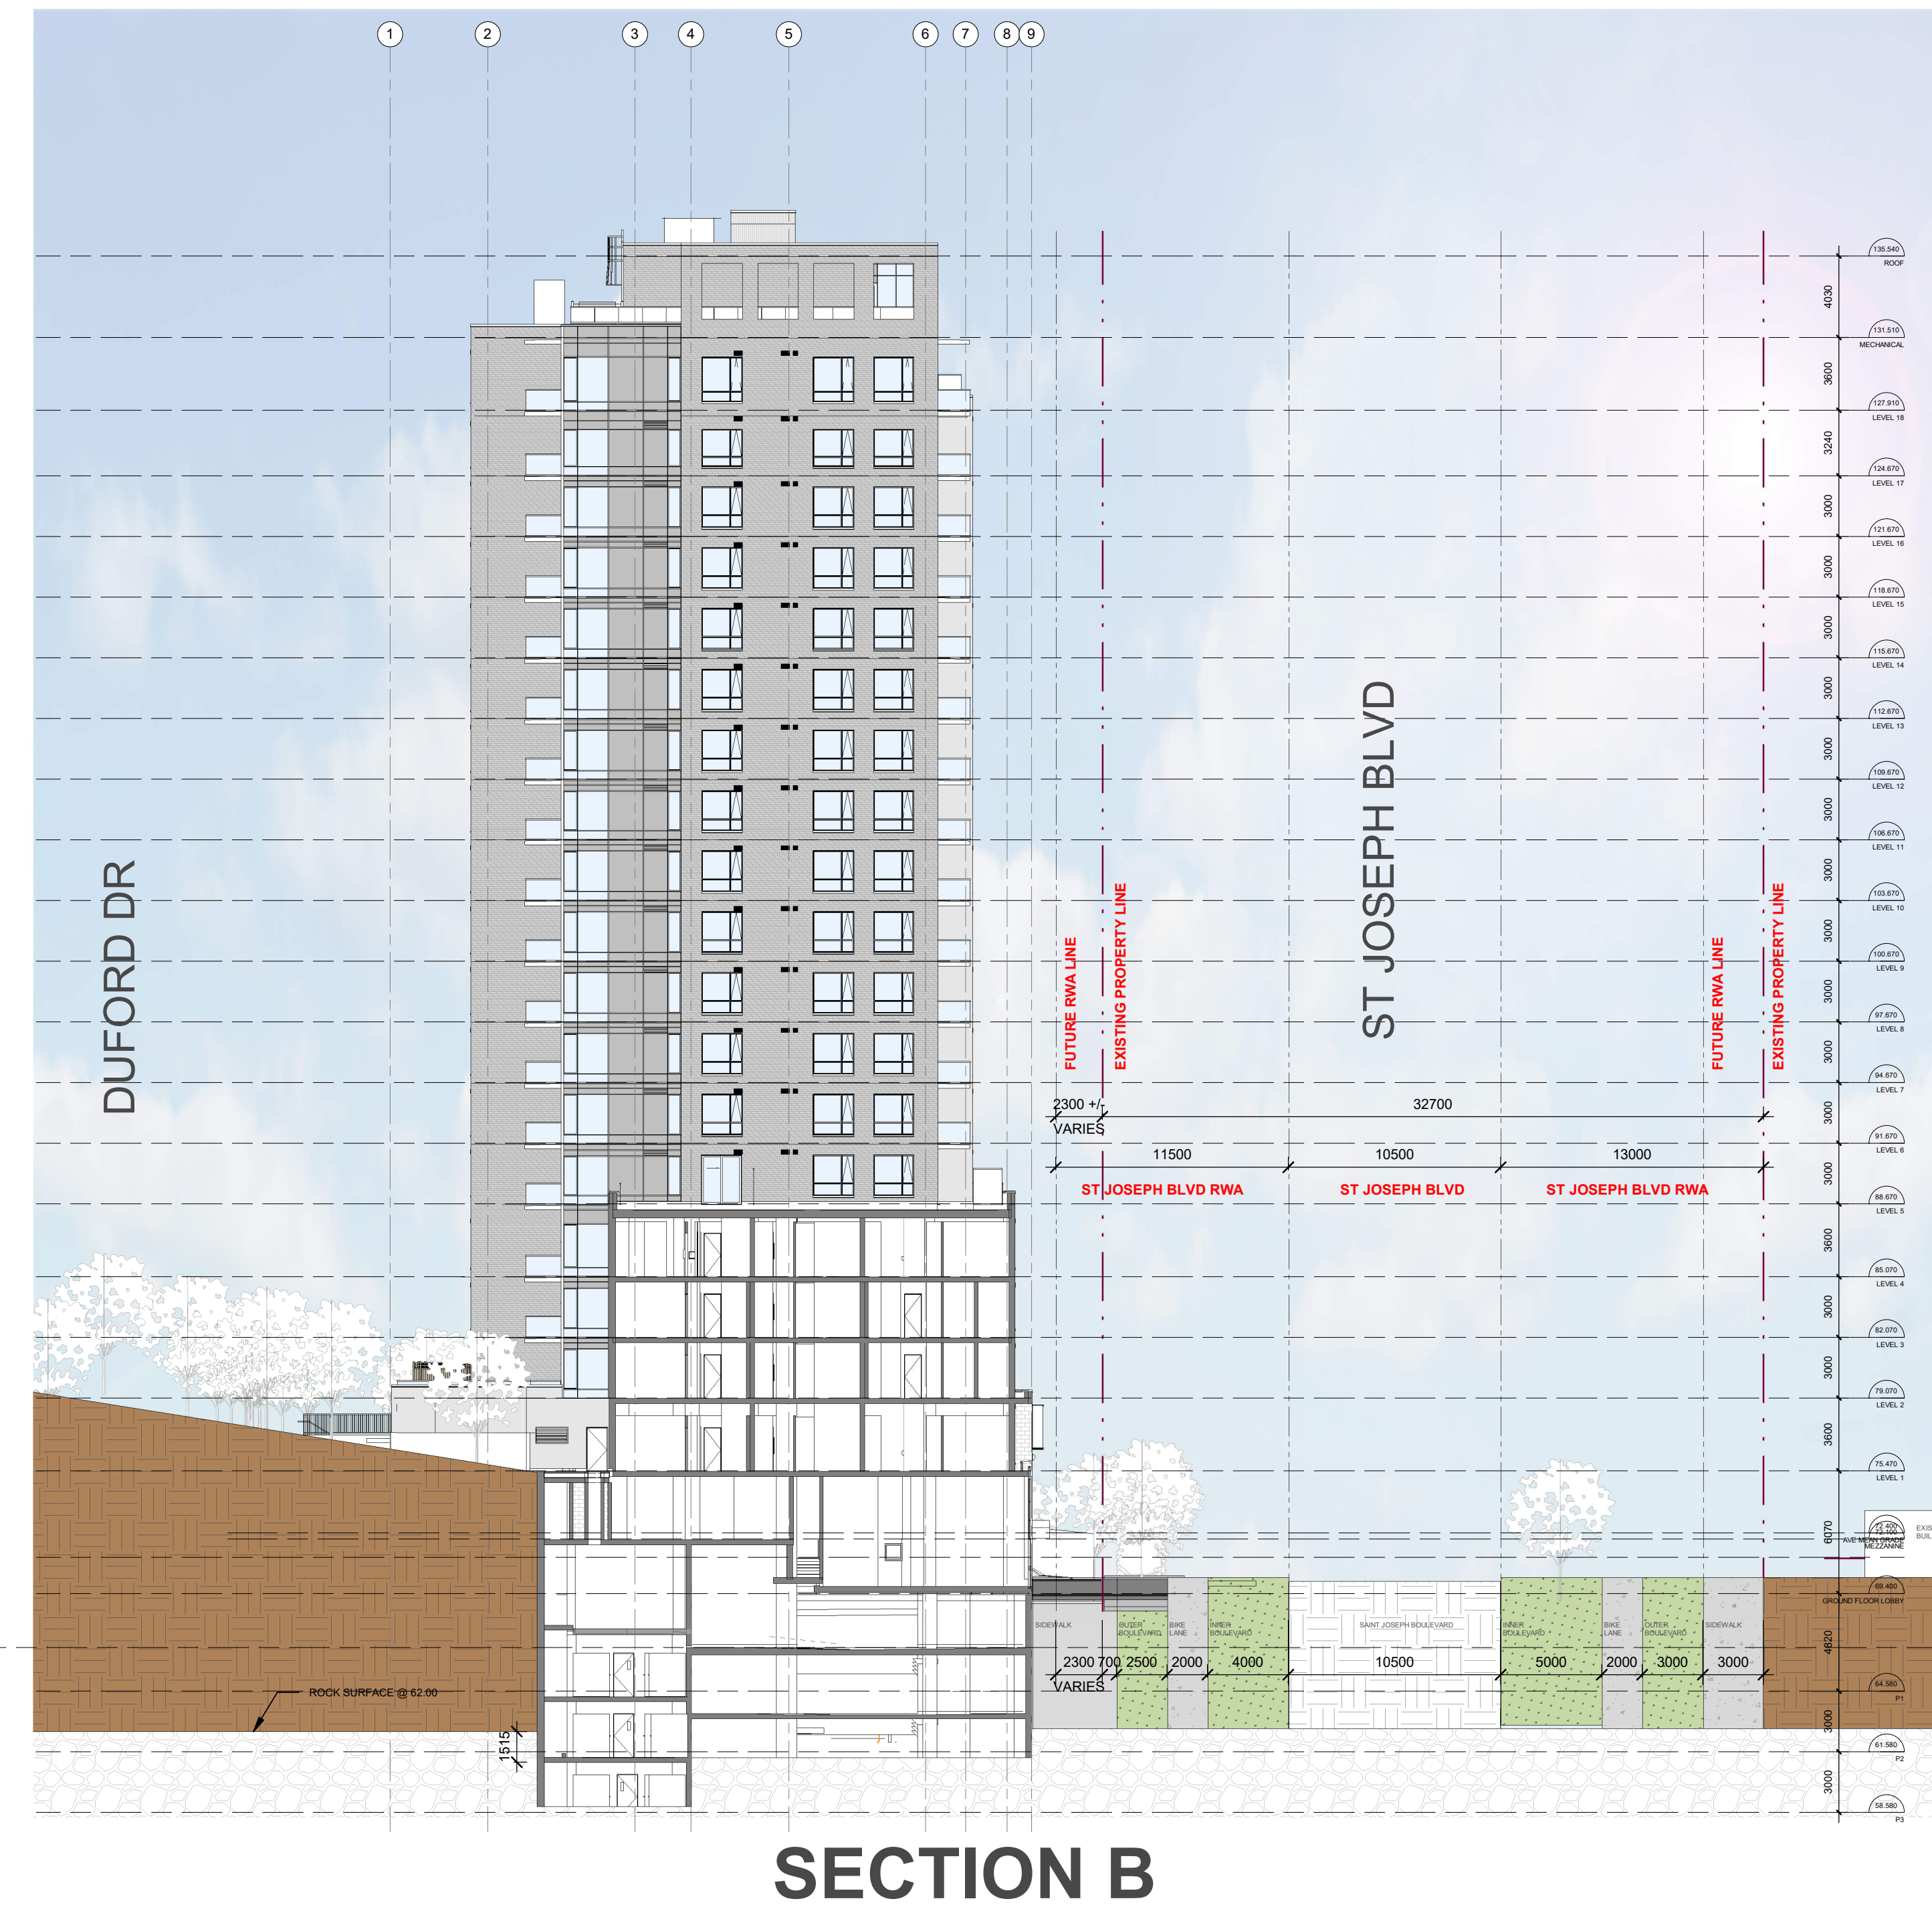



JOHN SEVIGNY C.E.T.
 MANAGER (A), DEVELOPMENT REVIEW EAST
 PLANNING, DEVELOPMENT & BUILDING SERVICES
 DEPARTMENT, CITY OF OTTAWA


APPROVED
 By sevignyjo at 7:40 pm, Jan 08, 2025

IT IS THE RESPONSIBILITY OF THE APPROPRIATE CONTRACTOR TO CHECK AND VERIFY ALL DIMENSIONS ON SITE AND TO REPORT ALL ERRORS AND/OR OMISSIONS TO THE ARCHITECT.
 ALL CONTRACTORS MUST COMPLY WITH ALL PERTINENT CODES AND BY-LAWS.
 THIS DRAWING MAY NOT BE USED FOR CONSTRUCTION UNTIL SIGNED BY THE ARCHITECT.
 DO NOT SCALE DRAWINGS.
 COPYRIGHT RESERVED.

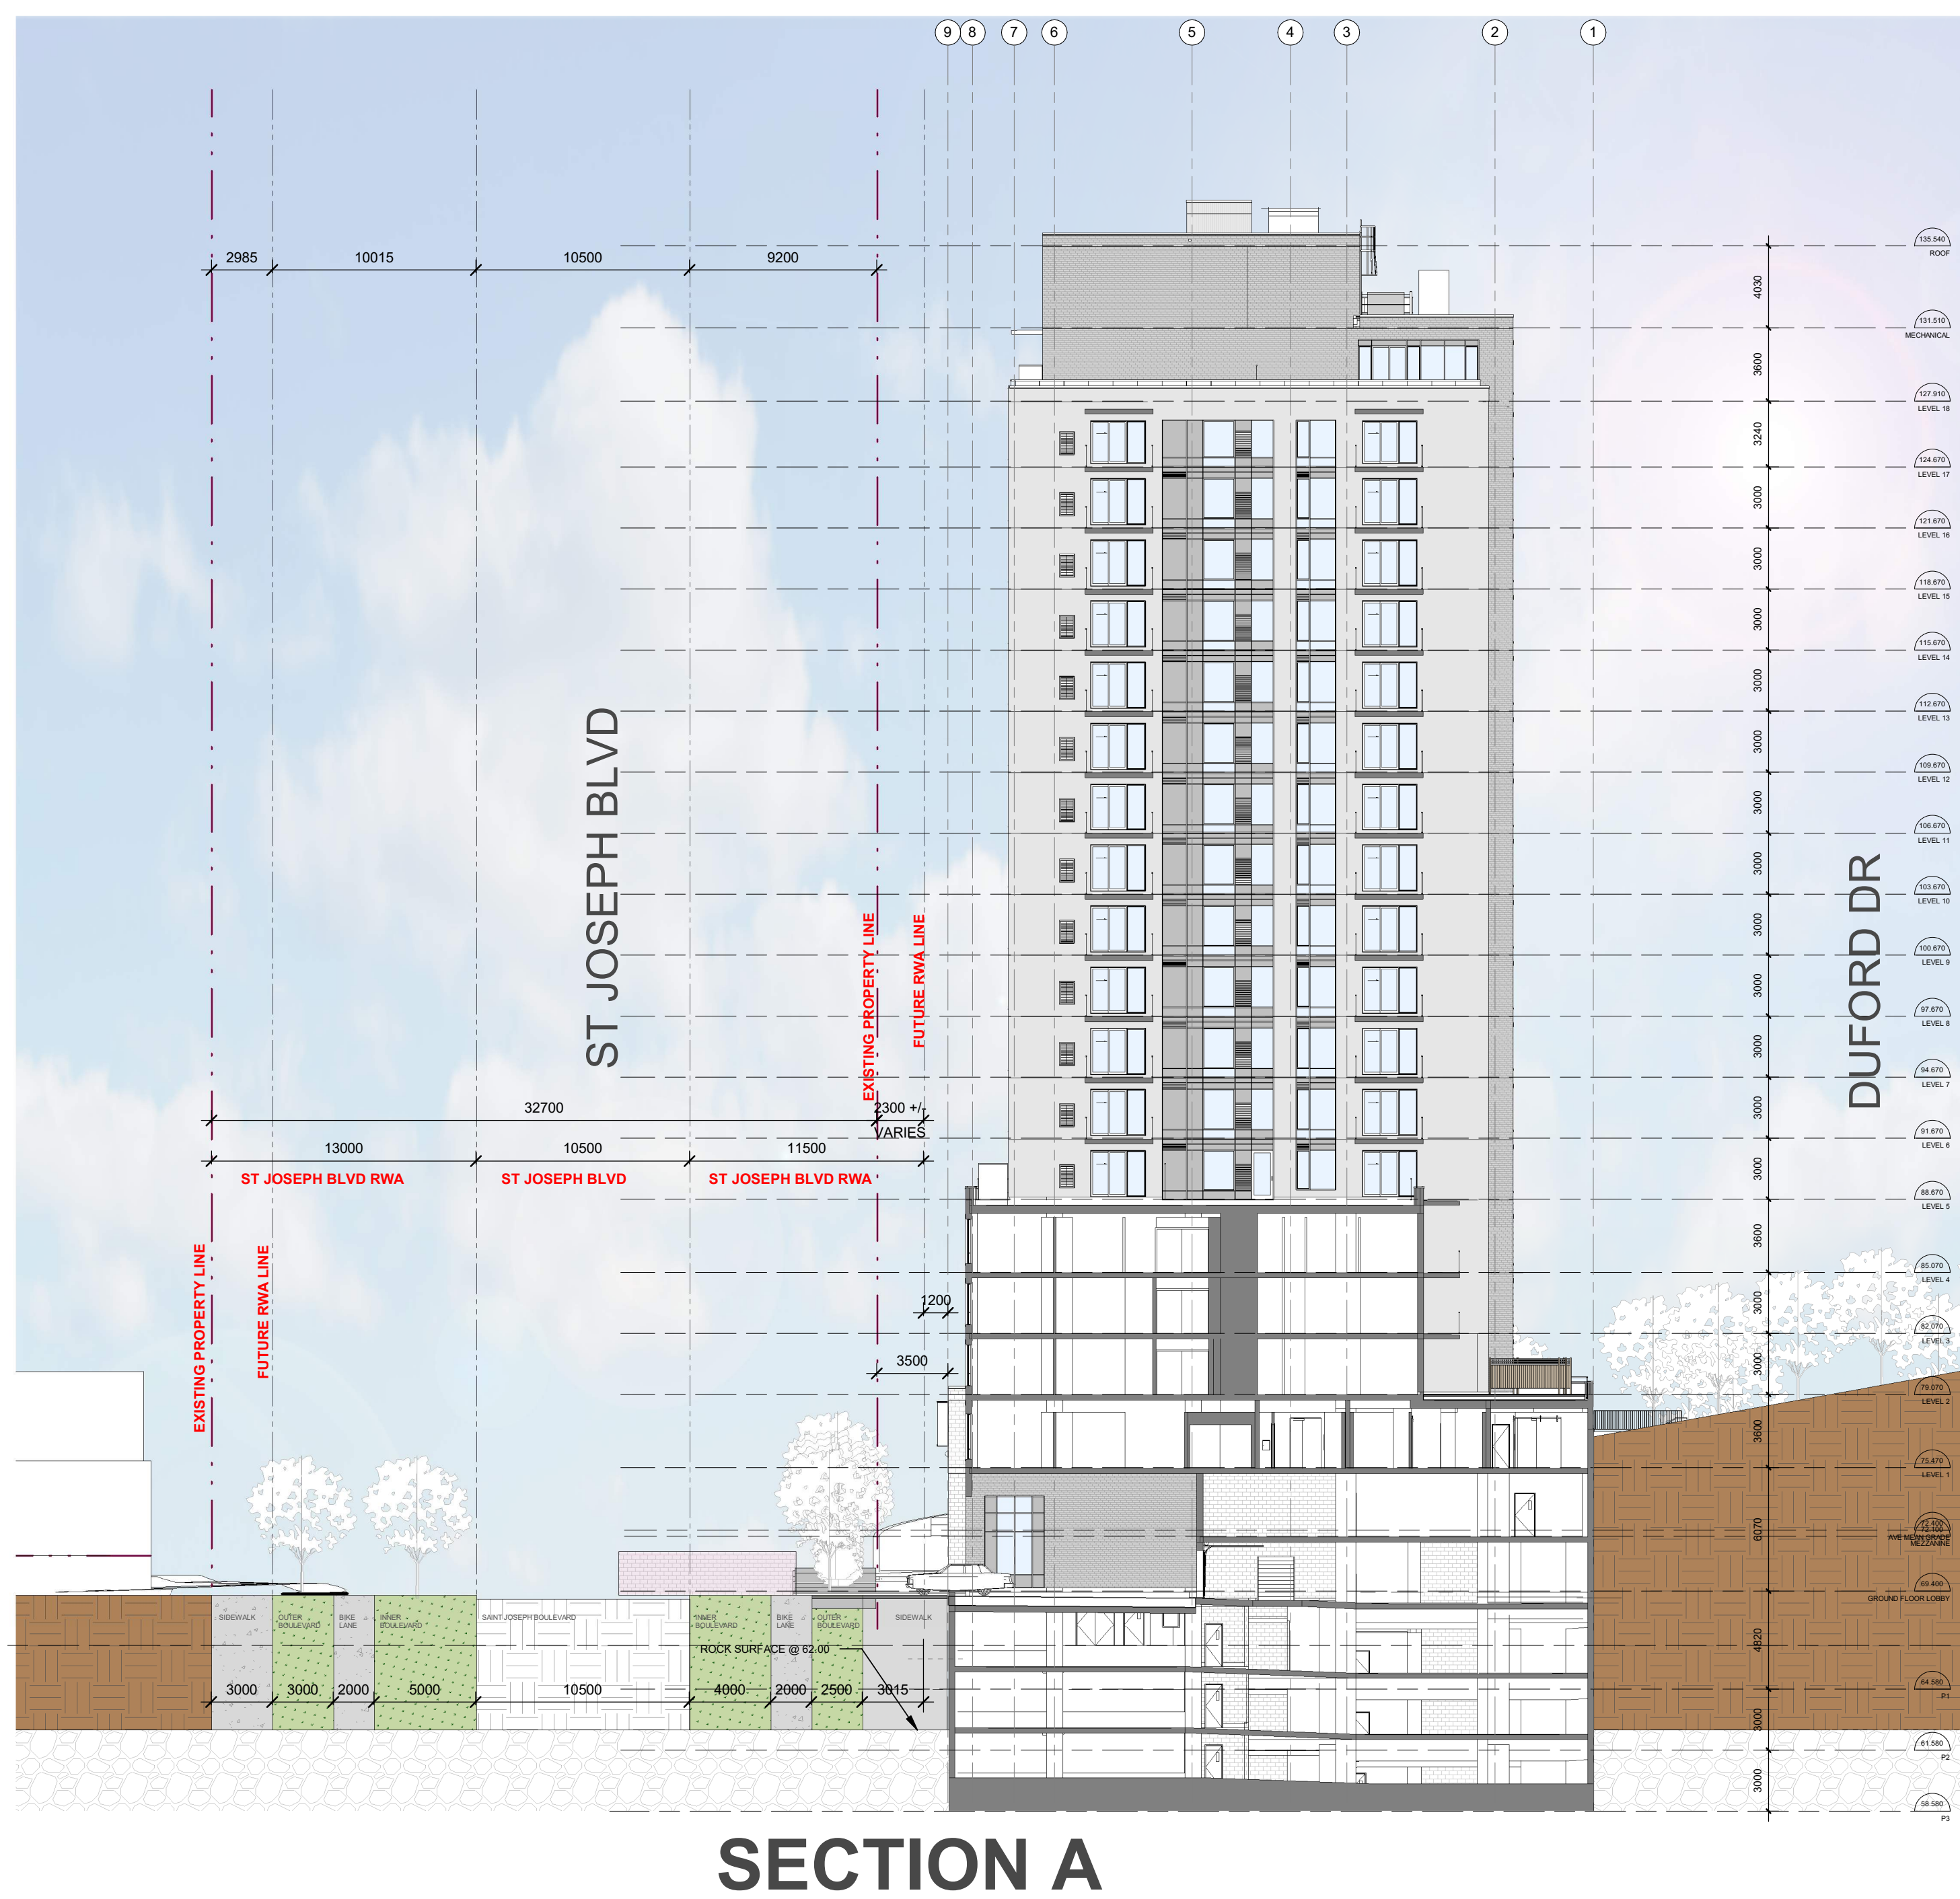

No.	DESCRIPTION	YYYY-MM-DD
6	OPA, ZBLA AND SPC REVISION R02	2024-07-31
5	OPA, ZBLA AND SPC REVISION R01	2024-03-15
4	ISSUED FOR UDRP	2023-11-16
1	ISSUED FOR OPA, ZBLA AND SPC APPLICATION	2023-06-09

ARCHITECT SEAL:  NORTH ARROW: 

CLIENT: **MASTERCRAFT STARWOOD**
Investment Builders Since 1951


ARCHITECT: **rla/architecture**
56 Beech Street, Ottawa, Ontario K1S 3J6
t.613.724.9932 f.613.724.1209 www.rodericklahey.ca

PROJECT TITLE:
3030 ST. JOSEPH BLVD.

OTTAWA, ON. K1E 1E2

SHEET TITLE:
SECTIONS

DRAWN: Author	CHECKED: Checker
SCALE: As indicated	SHEET No.: 7
PROJECT No.: 2222	Plan No.: # 19036

PAPER SIZE: ISO Full (Breed B) (707.00 x 1000.00mm)
PLOT DATE: 7/31/2024 2:36:44 PM